

PRIME COMMERCIAL BUILDING FOR SALE ON GRAND 8,150 SF BUILDING ON 10,089 SF LOT



Solid brick one-story building with 77' of frontage on busy Grand Avenue. Three adjoining lots. The building features a drive-in door, parking and a new roof. Currently operating as a body shop and auto repair business. C1-1 zoning; ideal for various business uses including warehouse, factory, car wash or mechanic.

SALE PRICE:	\$750,000
SIZE:	8,150 SF Building 10,089 SF Lot
LOT DIMENSIONS:	77.82' x 129.65'
DRIVE-IN DOORS:	1
ZONING:	C1-1
TAXES (2023):	\$24,923.19
CEILING HEIGHT:	13'-17'
WARD/ALDERMAN:	36th Ward— Gilbert Villegas
PIN#s:	14-05-322-(002 Through 004)-0000



MJ WEINBERGER

847.334.2587

MJ@STRAUSSREALTY.COM

DAVID KAPLAN

847-302-2387

DAVID@STRAUSSREALTY.COM


STRAUSS REALTY, LTD.

4220 W. MONTROSE AVE.

CHICAGO, ILLINOIS 60641

PHONE: 773-736-3600

SURVEY

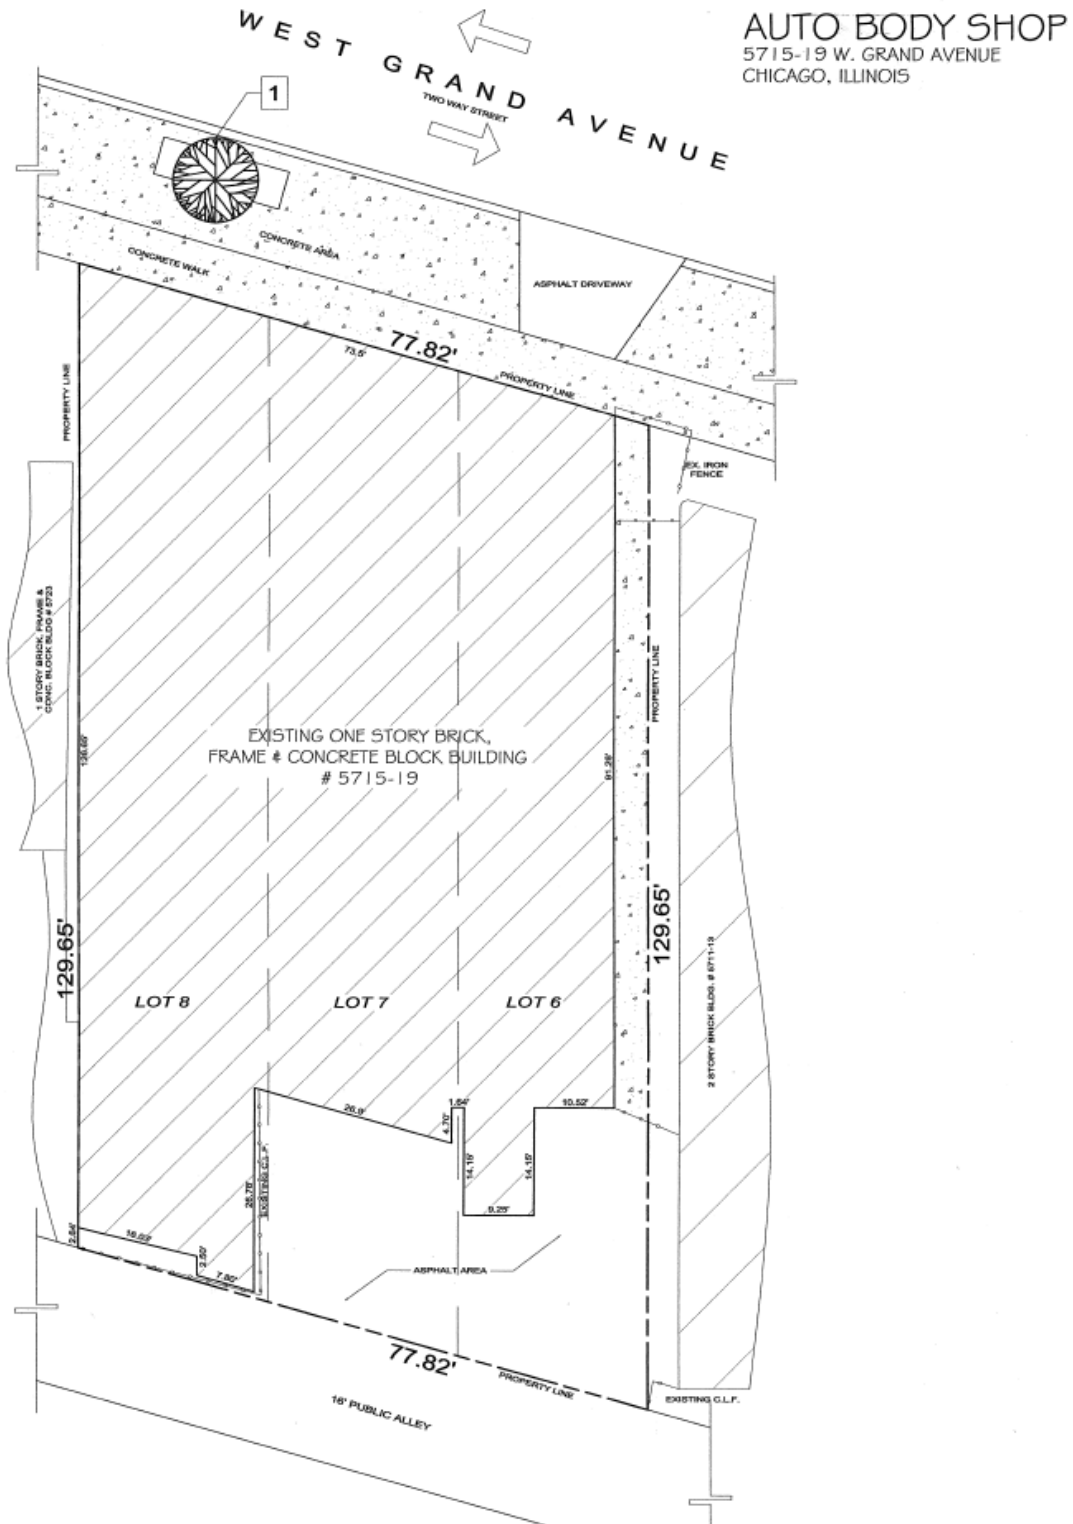

MJ WEINBERGER

847.334.2587

MJ@STRAUSSREALTY.COM

DAVID KAPLAN

847-302-2387

DAVID@STRAUSSREALTY.COM


STRAUSS REALTY, LTD.

4220 W. MONTROSE AVE.

CHICAGO, ILLINOIS 60641

PHONE: 773-736-3600

FLOOR PLAN

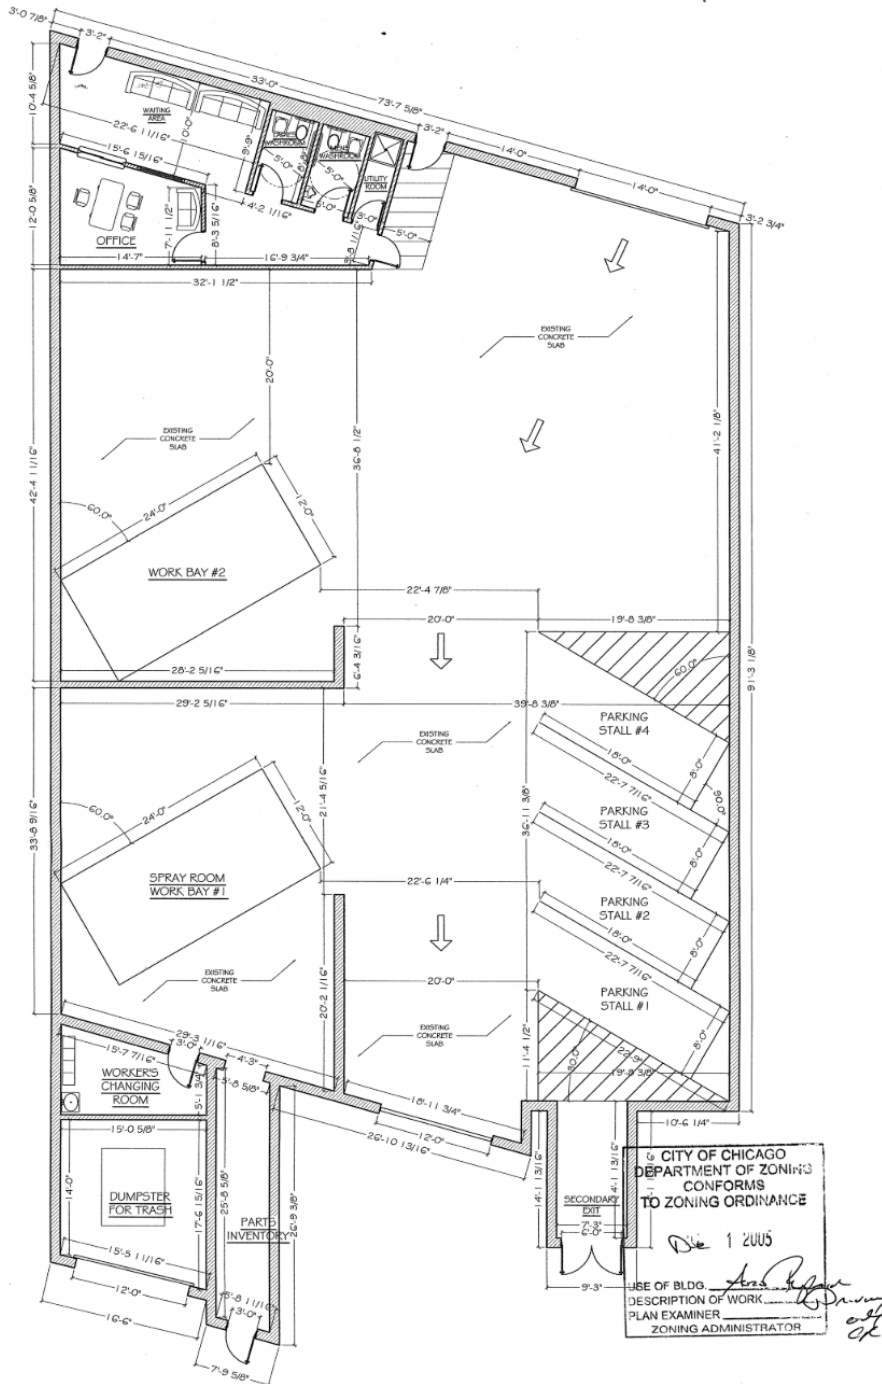

FIRST FLOOR PLAN

SCALE 3/32" = 1'-0"



MJ WEINBERGER

847.334.2587

MJ@STRAUSSREALTY.COM

DAVID KAPLAN

847-302-2387

DAVID@STRAUSSREALTY.COM


STRAUSS REALTY, LTD.

4220 W. MONTROSE AVE.

CHICAGO, ILLINOIS 60641

PHONE: 773-736-3600

LOCATION & NEARBY RETAILERS

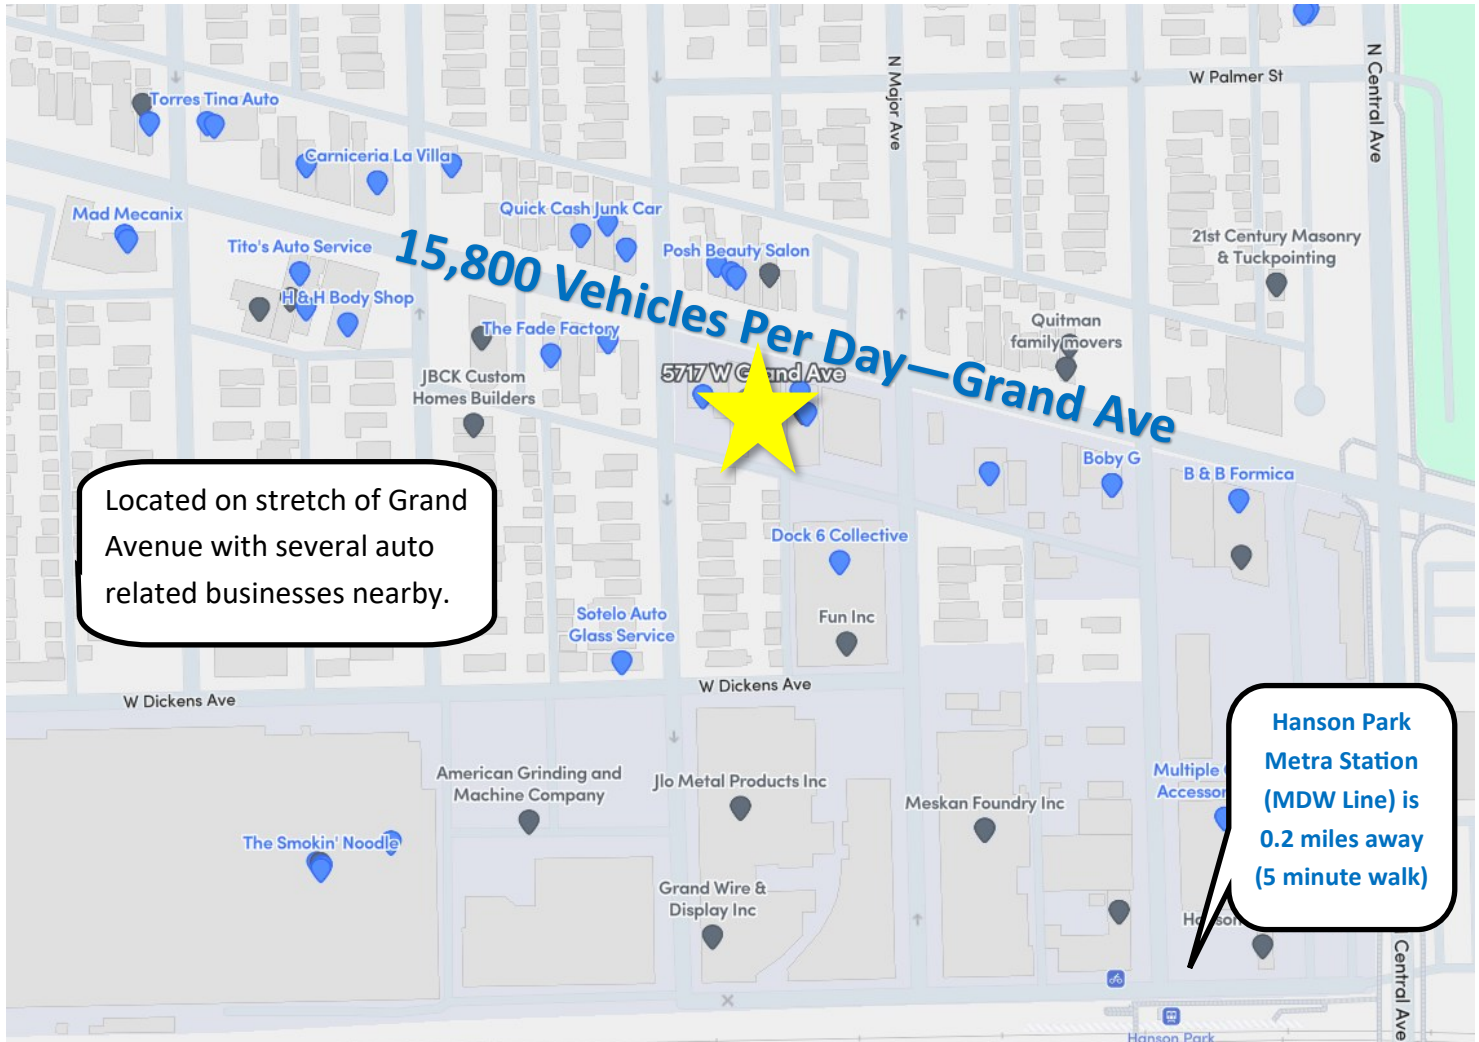

DEMOGRAPHICS

	1 Mile	2 Miles	3 Miles
Population	57,971	195,567	412,761
Households	18,066	65,181	150,554
Average Household Income	\$82,518	\$90,573	\$95,592



MJ WEINBERGER

847.334.2587

MJ@STRAUSSREALTY.COM

DAVID KAPLAN

847-302-2387

DAVID@STRAUSSREALTY.COM

STRAUSS REALTY, LTD.

4220 W. MONTROSE AVE.

CHICAGO, ILLINOIS 60641

PHONE: 773-736-3600