



1st FLOOR TOTAL  
 20,510 SF

MADISON APARTMENTS

1109 6th AVE N, GREAT FALLS, MT 59401



REVISION SCHEDULE		
#	DESCRIPTION	DATE

EXISTING LEVEL 1  
 ISSUED FOR:  CONSTRUCTION  
 NOT FOR CONST.

Project: 22-024  
 Date: 2-22-23  
 Drawn by: RLS  
 Checked by: RLS

A-1


① LEVEL 1 - FLOOR PLAN - EXISTING  
 1/8" = 1'-0"

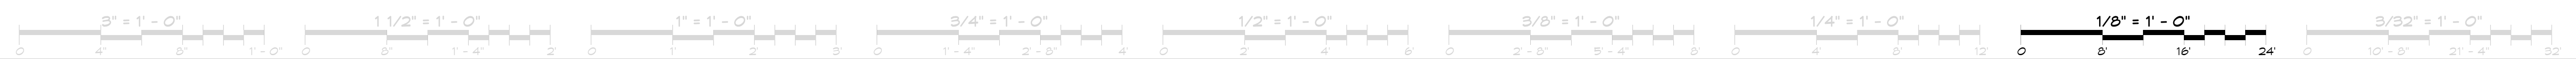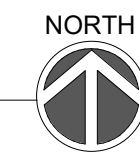



2nd FLOOR - 10,480 SF

1 LEVEL 2 - FLOOR PLAN - EXISTING  
 1/8" = 1'-0"

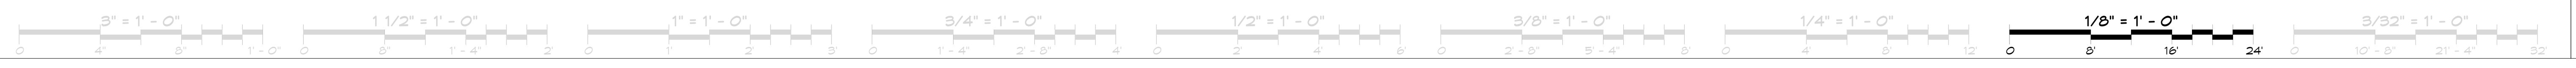

REVISION SCHEDULE		
#	DESCRIPTION	DATE

EXISTING LEVEL 2	

Project	22-024
Date	2-22-23
Drawn by	RLS
Checked by	RLS



**A-2**

ISSUED FOR:  CONSTRUCTION  
 NOT FOR CONST.



3rd FLOOR - 10,850 SF

① LEVEL 3 - FLOOR PLAN - EXISTING  
 1/8" = 1'-0"

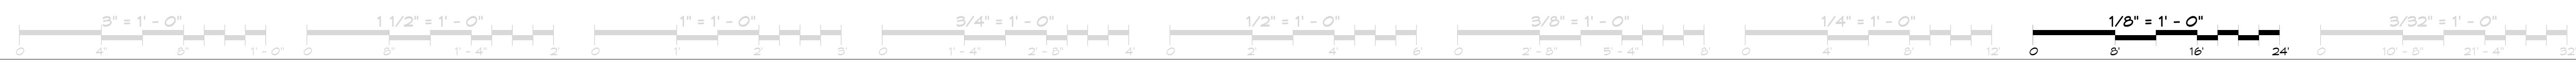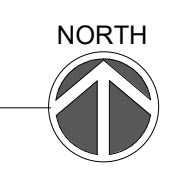

MADISON APARTMENTS

1109 6th AVE N, GREAT FALLS, MT 59401

REVISION SCHEDULE		
#	DESCRIPTION	DATE



EXISTING LEVEL 3  
 ISSUED FOR:  CONSTRUCTION  
 NOT FOR CONST.

Project: 22-024  
 Date: 2-22-23  
 Drawn by: RLS  
 Checked by: RLS



4th FLOOR - 10,850 SF

1 LEVEL 4 - FLOOR PLAN - EXISTING  
1/8" = 1'-0"

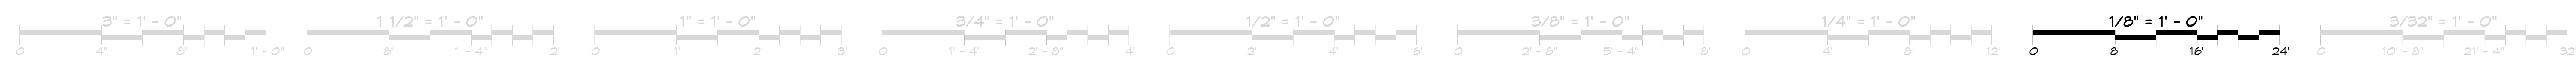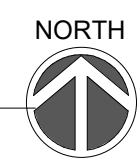

MADISON APARTMENTS

1109 6th AVE N, GREAT FALLS, MT 59401

REVISION SCHEDULE		
#	DESCRIPTION	DATE



EXISTING LEVEL 4  
 ISSUED FOR:  CONSTRUCTION  
 NOT FOR CONST.

Project: 22-024  
 Date: 2-22-23  
 Drawn by: RLS  
 Checked by: Checker



5th FLOOR - 8,905 SF


1 LEVEL 5 - FLOOR PLAN - EXISTING  
1/8" = 1'-0"

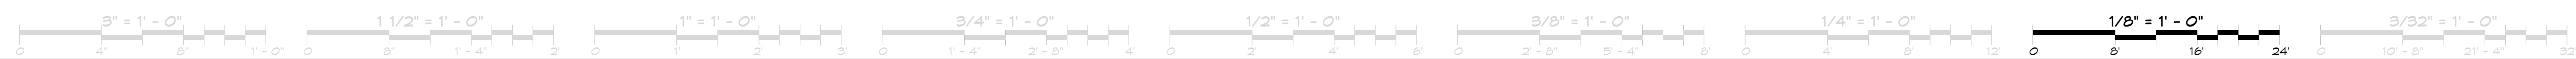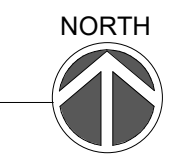

REVISION SCHEDULE		
#	DESCRIPTION	DATE


EXISTING LEVEL 5  
 ISSUED FOR:  CONSTRUCTION  
 NOT FOR CONST.

Project: 22-024  
 Date: 2-22-23  
 Drawn by: RLS  
 Checked by: RLS

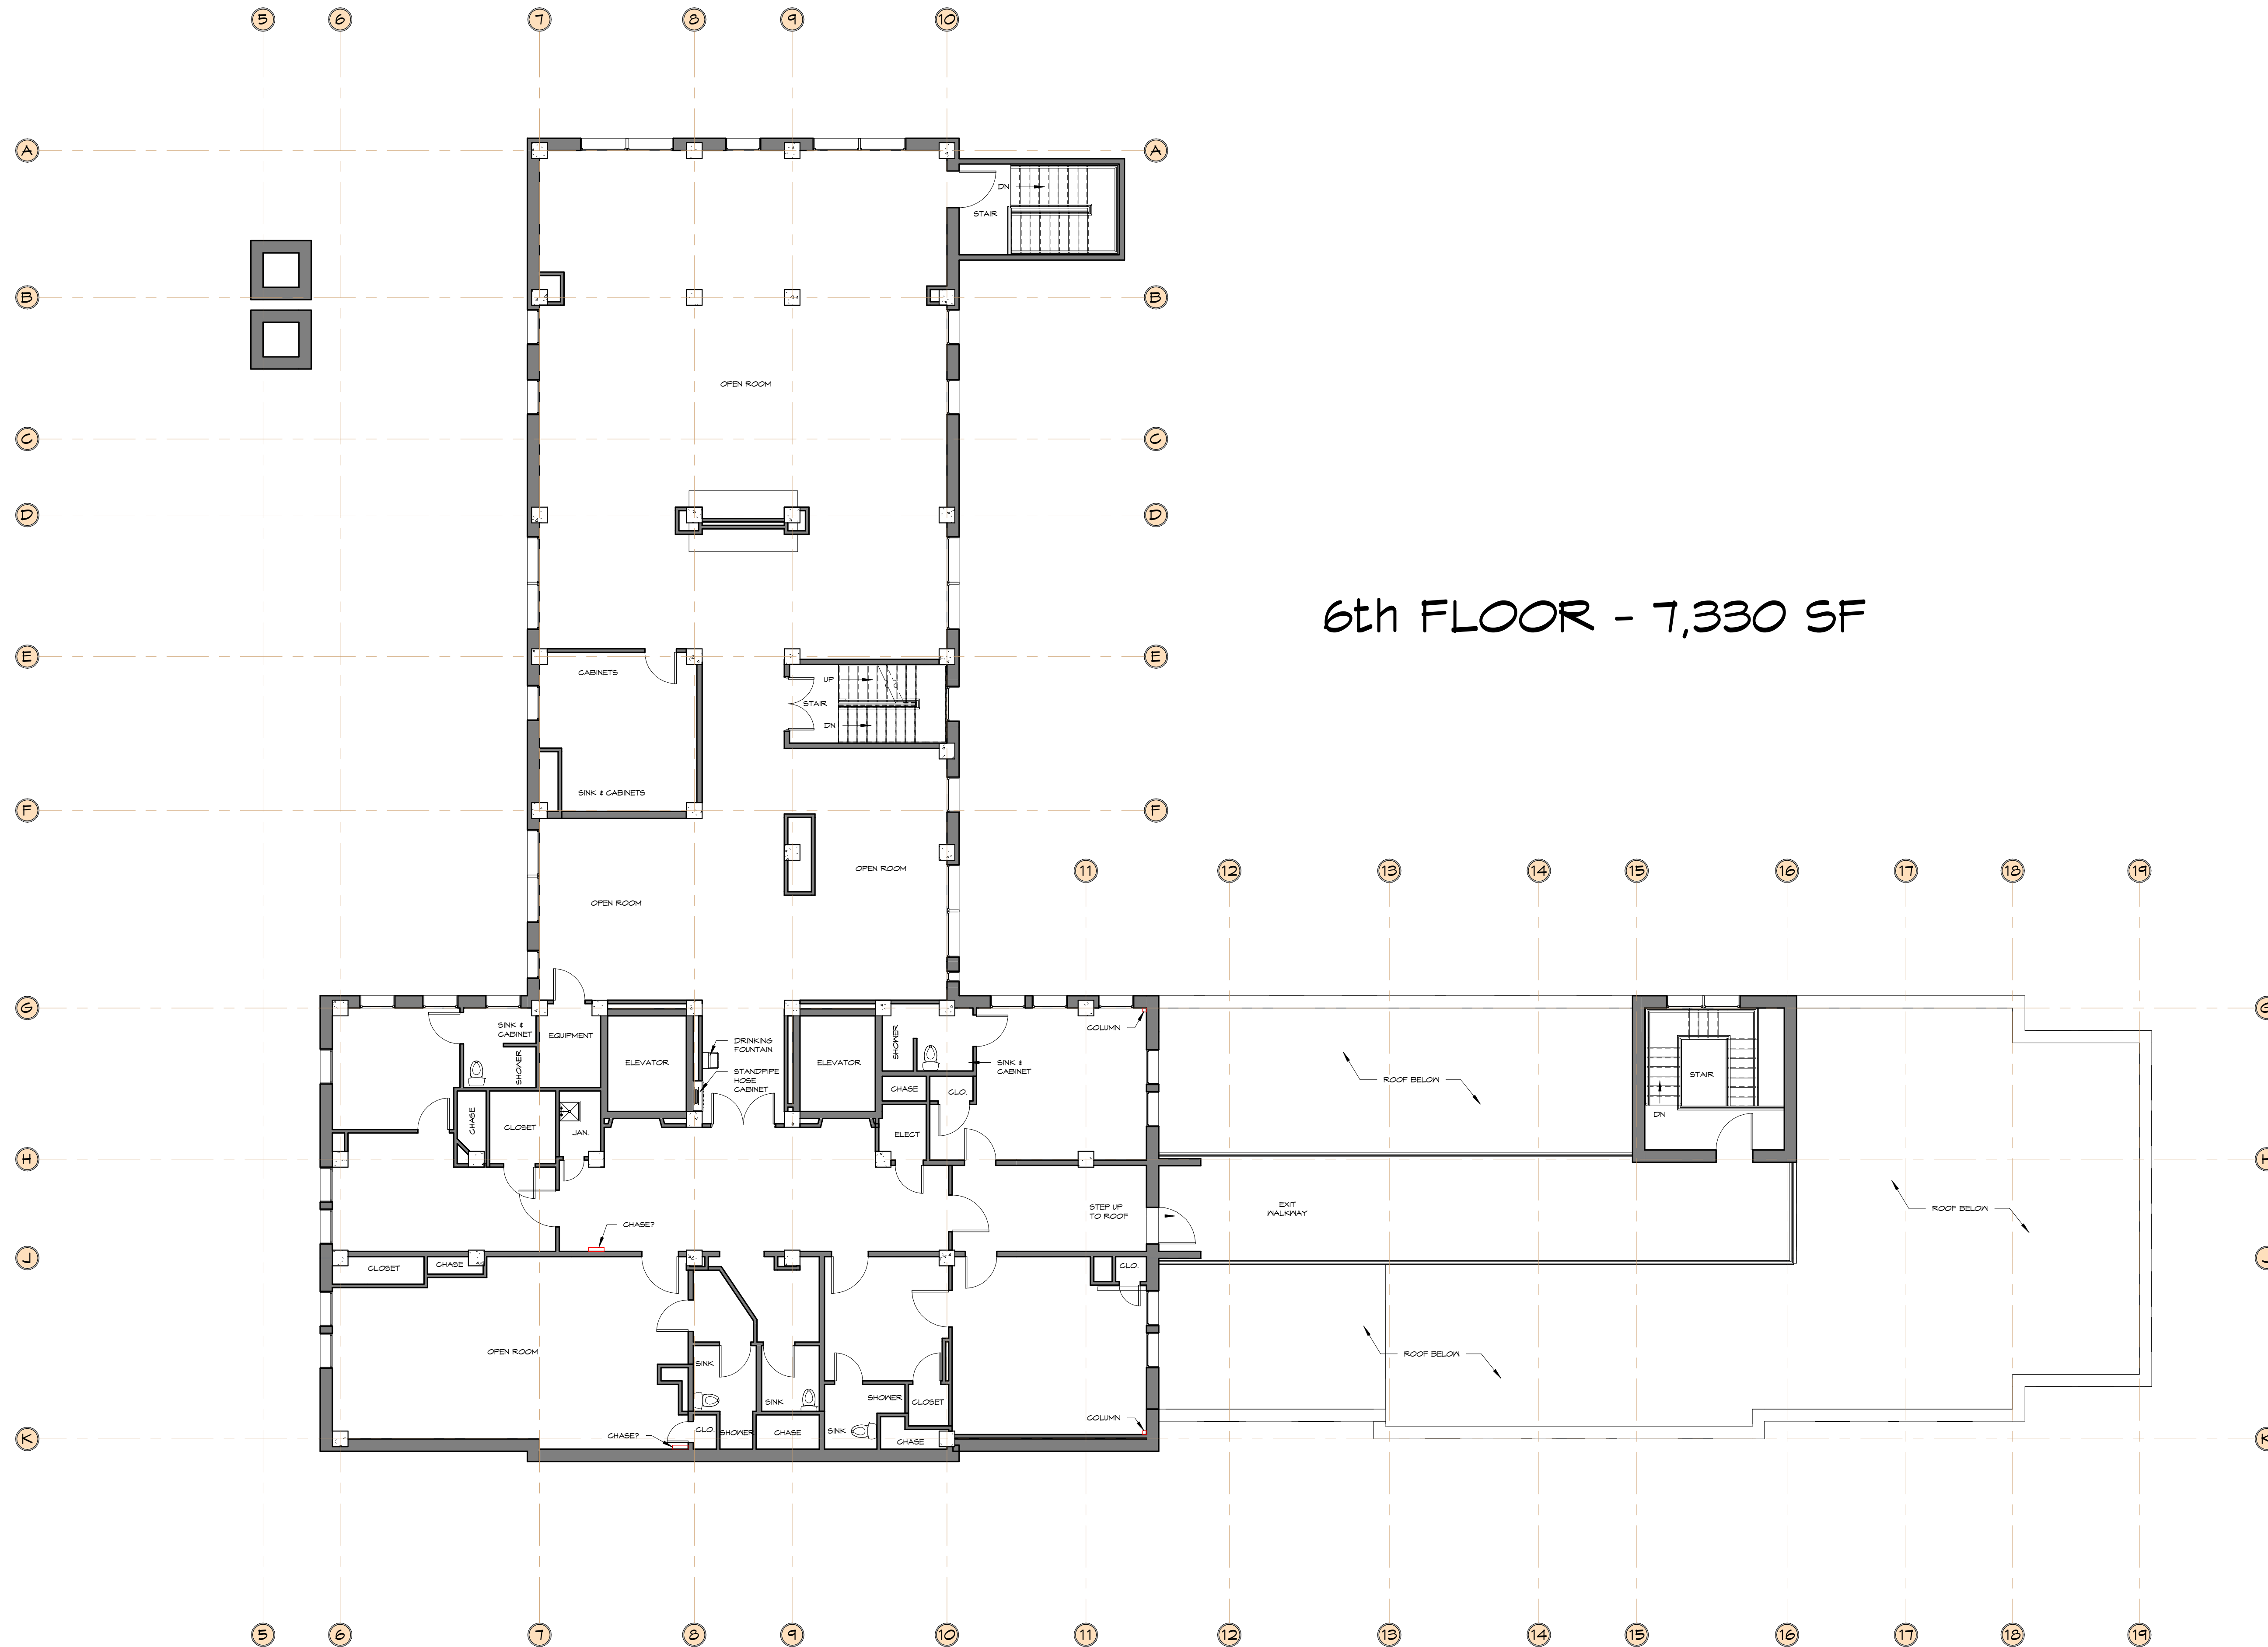

6th FLOOR - 7,330 SF

1 LEVEL 6 - FLOOR PLAN - EXISTING  
1/8" = 1'-0"

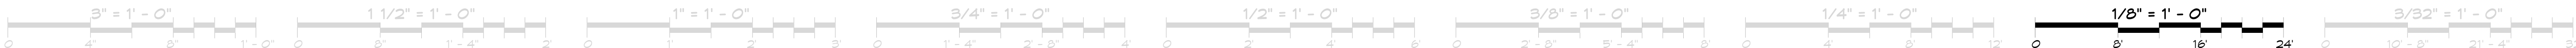

REVISION SCHEDULE		
#	DESCRIPTION	DATE

EXISTING LEVEL 6  
 ISSUED FOR:  CONSTRUCTION  
 NOT FOR CONST.

Project: 22-024  
 Date: 2-22-23  
 Drawn by: RLS  
 Checked by: RLS