


FLOOR PLAN - TYPICAL FRONT UNIT

SCALE: 1/4" = 1'0"

EACH UNIT = 1,260 SQ. FT. OVERALL  
(UNITS # 438 THRU # 400)

\* NOTE: PLAN FOR ALTERNATING UNITS IS FLOPPED IMAGE IDENTICAL TO ABOVE IN ALL DIMENSIONS.

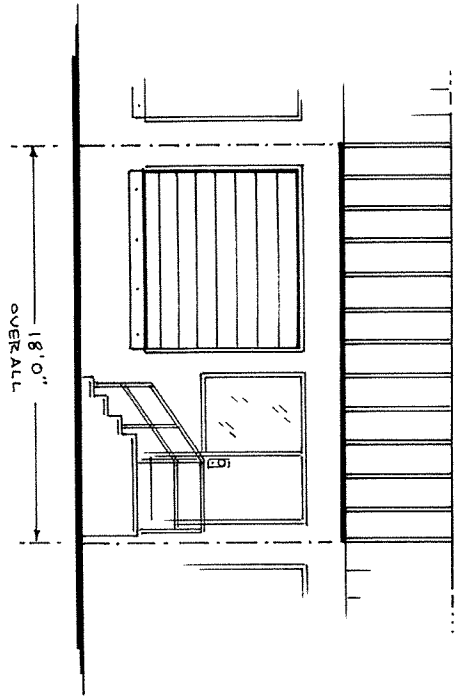


ELEVATION

(VIEW OF STREET FACADE)

SCALE 1/4" = 1'0"



TYPICAL OF 20 FRONT UNITS

ELEVATION / PLAN: TYPICAL FRONT UNIT	
SCALE: 1/4" = 1'0"	APPROVED BY:
DRAWN BY: JP	REVIEWED:
DATE: JAN 22, 2003	
400 E. AYRE STREET	
DRAWING NUMBER	2 OF 3

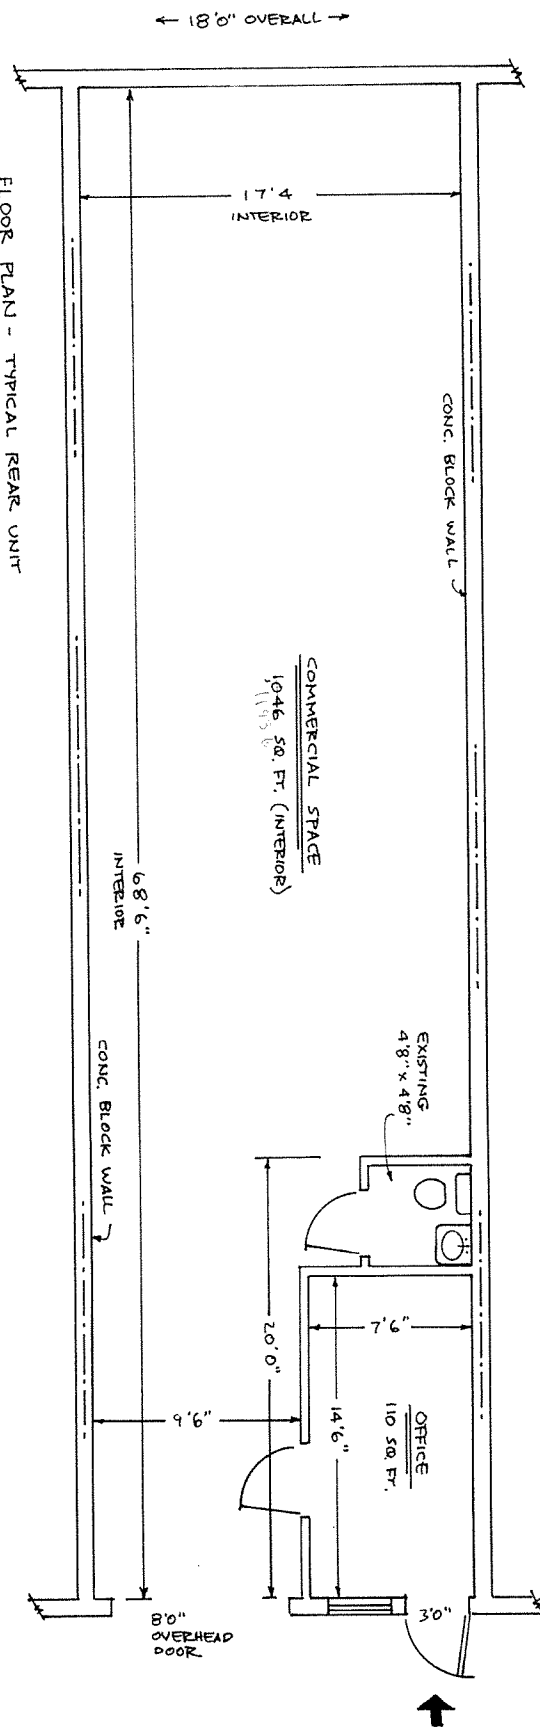

FLOOR PLAN - TYPICAL REAR UNIT

SCALE: 1/4" = 1'0"  
EACH UNIT = 1,260 SQ. FT. OVERALL  
(UNITS # 440 THRU # 478)

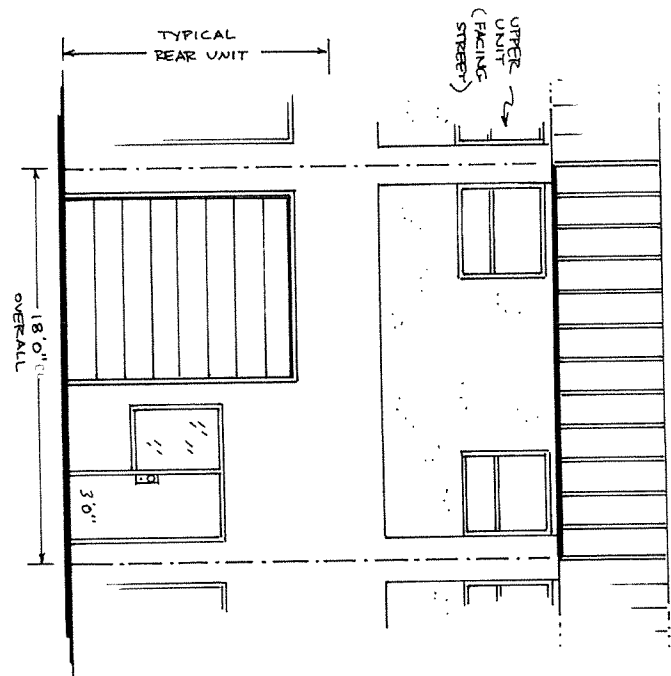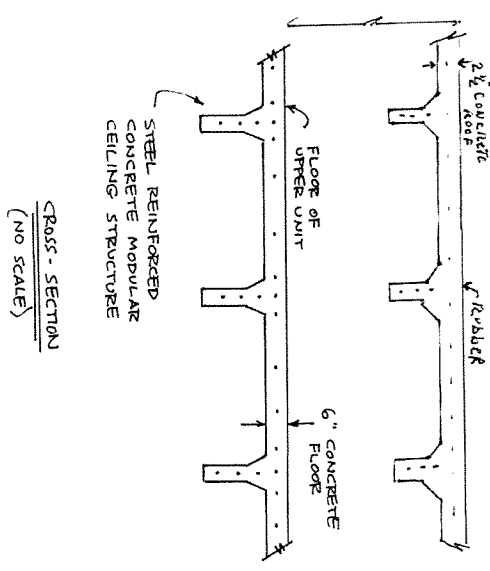


ELEVATION: TYPICAL REAR UNIT


SCALE: 1/4" = 1'0"  
(TYPICAL OF 20 REAR UNITS)

\* NOTE:  
PLAN FOR ALTERNATING UNITS IS FLOPPED IMAGE, BUT IDENTICAL TO ABOVE IN ALL DIMENSIONS.


ELEVATION / PLAN: TYPICAL REAR UNIT	
SCALE 1/4" = 1'0"	APPROVED BY:
DATE: JAN 22, 2013	DRAWN BY: JP
REVISED	
400 E. AYRE STREET	
DRAWING NUMBER	
3 OF 3	

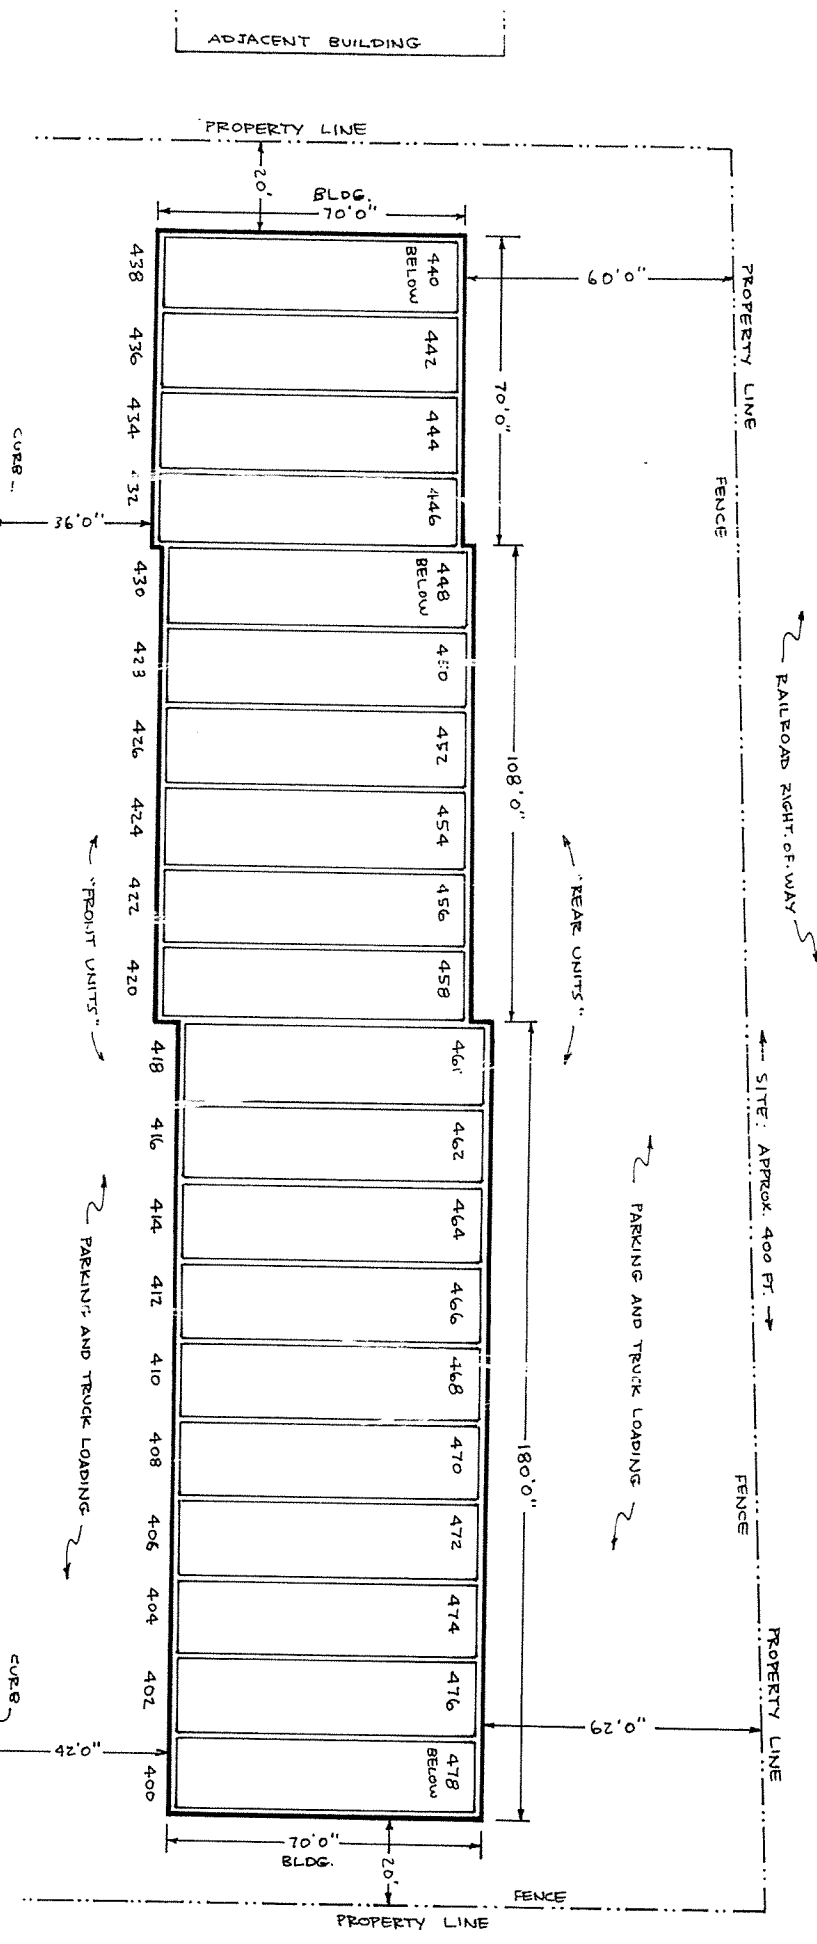

**SITE PLAN**  
SCALE: 1" = 20'0"

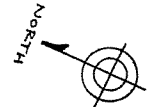

**CROSS-SECTION**  
(SIDE VIEW)  
SCALE: 1" = 20'0"

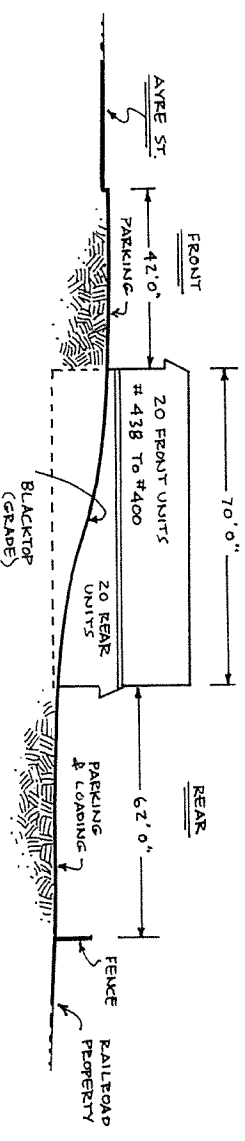

SITE PLAN: 40 STORAGE UNITS	
SCALE: 1" = 20'0"	APPROVED BY:
DATE: JAN. 22, 2013	REVIEWED:
<b>400 E. AYRE STREET</b>	
DRAWING NUMBER	1 OF 3