


TEST FIT

SCALE: As indicated

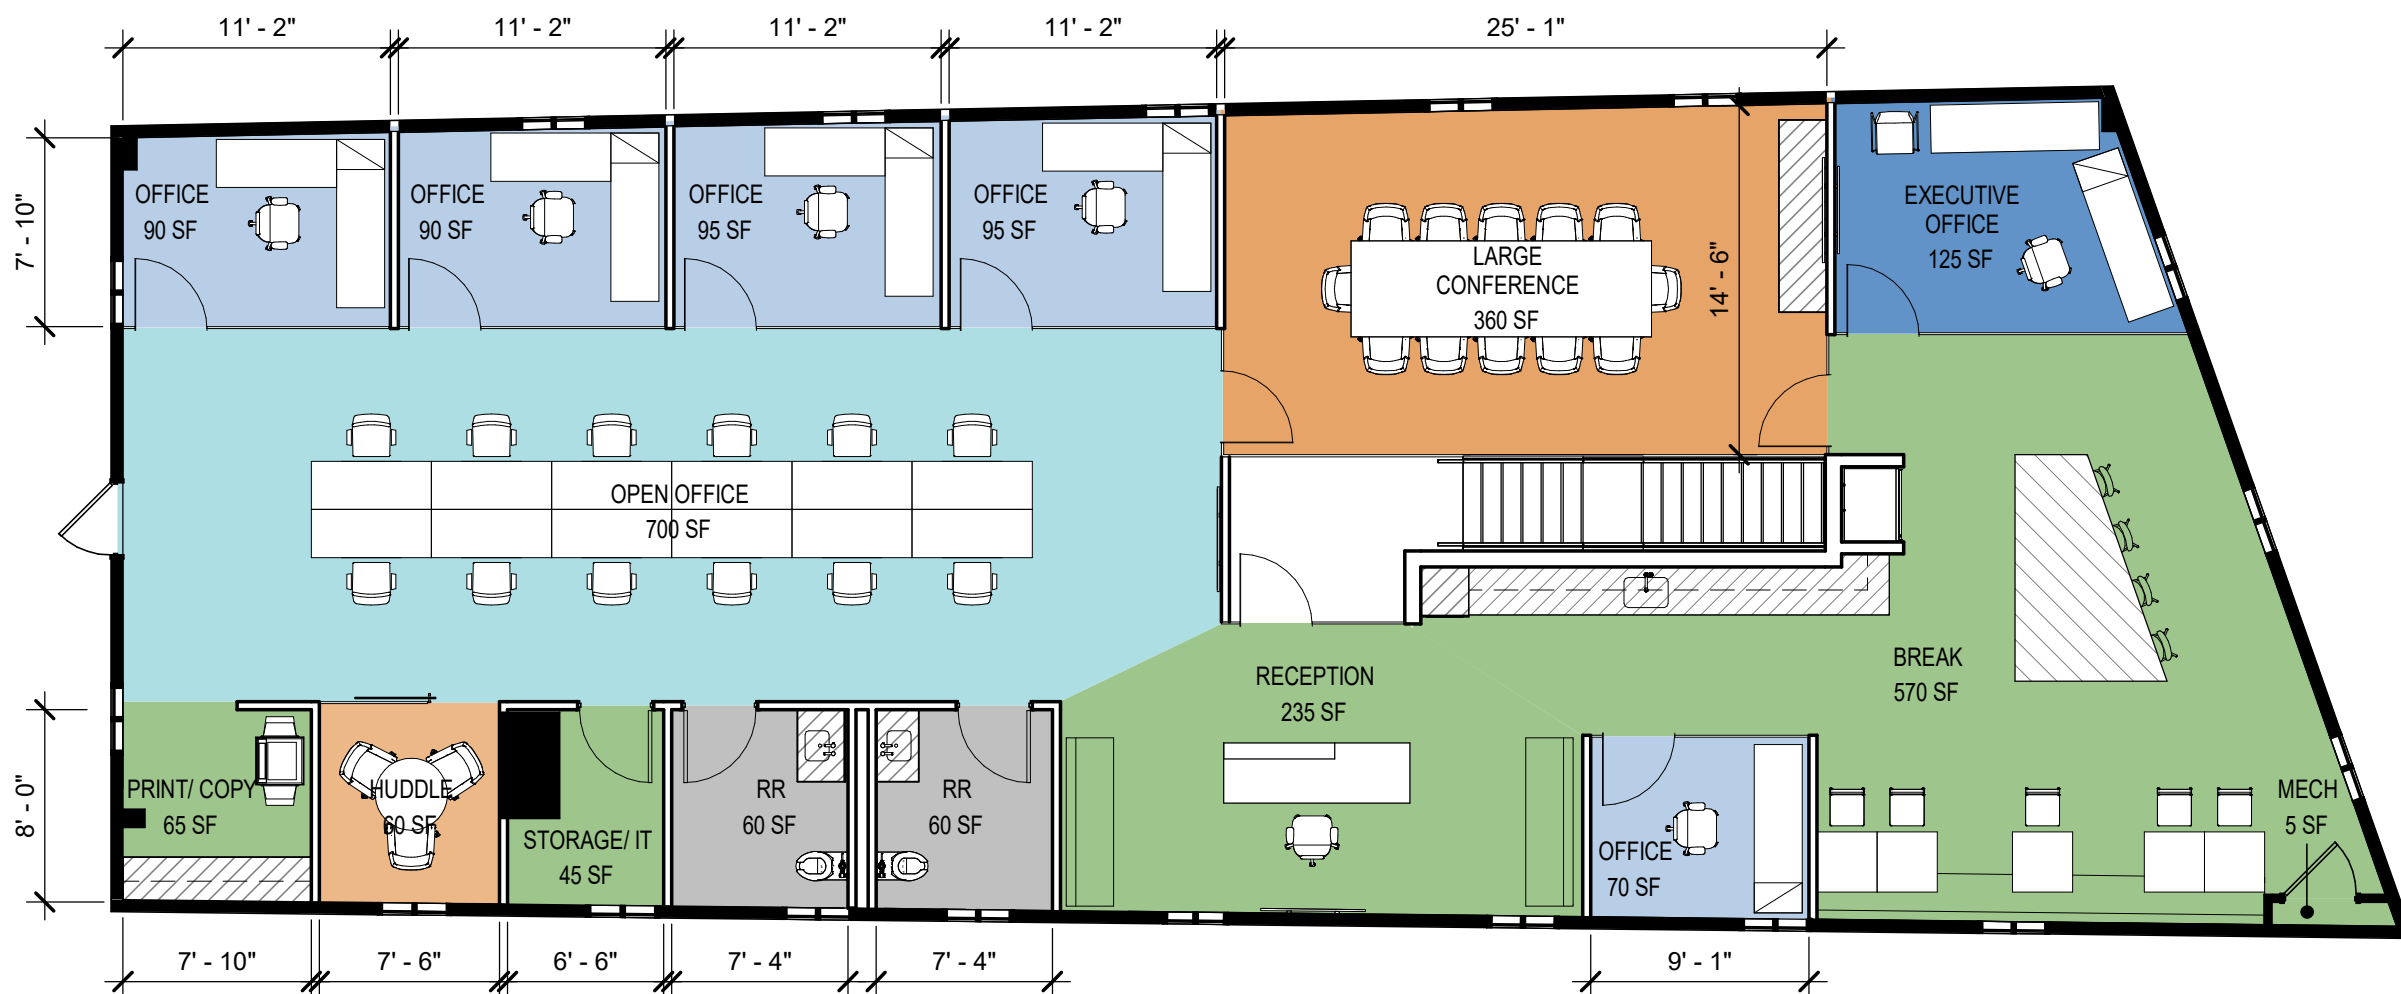

PLAN LEGEND

- NOT IN CONTRACT
- INDICATES NEW MILLWORK
- EXISTING CONSTRUCTION TO REMAIN
- NEW CONSTRUCTION
- EXISTING DOOR TO REMAIN
- NEW DOOR

DEPARTMENT LEGEND

- SUPPORT SPACE
- CONFERENCE - SMALL
- CONFERENCE - LARGE
- OFFICE A
- OFFICE C
- WORKSTATION A
- RESTROOM

ROOM COUNT

5	SMALL OFFICE
12	5' WIDE WORKSTATION
1	EXECUTIVE OFFICE
1	LARGE CONFERENCE
1	HUDDLE
1	PRINT/ COPY
1	STORAGE/ IT
1	RECEPTION
1	BREAK
1	MECHANICAL
2	UNISEX RESTROOM

FLOOR PLAN - LEVEL 02

SCALE: 1/8" = 1'-0"

*PRELIMINARY NOT FOR CONSTRUCTION, PERMIT, OR REGULATORY APPROVAL. *RENDERING IS REPRESENTATIVE OF DESIGN INTENT ONLY. IT IS NOT A PHOTOREALISTIC REPRESENTATION OF ACTUAL MATERIALS PROPOSED AND SHOULD BE CONSIDERED PRELIMINARY AT ALL STAGES.
 *ALL BUILDING AREAS ARE APPROXIMATE UNTIL BUILDING FOOTPRINT / ENTRY DESIGNS ARE FINALIZED.

COPYRIGHT © 2022 POWERS BROWN ARCHITECTURE. THIS DRAWING AND THE ARCHITECTURAL WORK DEPICTED THEREIN ARE THE SOLE PROPERTY OF POWERS BROWN ARCHITECTURE. NO PORTION OF THIS DRAWING MAY BE COPIED WITHOUT THE EXPRESS WRITTEN CONSENT OF THE ARCHITECT.