

1 FIRST LEVEL FLOOR PLAN
 21/ SCALE: 1/8" = 1'-0"
 NOTE: ALL FIRST LEVEL COLUMNS SUPPORTING EXTERIOR WALLS TO BE BRICK VENEER PER ULL DESIGN NO. 0339 - SEE SHEET 1.1.


NOTE: EXTERIOR DIMENSIONS TO FACE OF BRICK VENEER TYP.

ROOM FINISH SCHEDULE - FIRST LEVEL

ROOM	FLOOR	BASE	WALL	CEILING	GLS. HGT.	NOTES
101	KITCHEN	CERAMIC TILE	VINYL	CERAMIC TILE	VARIES	NOTE 5
102	COMMUNICATIONS	CARPET	NON-CERAMIC TILE	NON-CERAMIC TILE	VARIES	NOTE 4
103	ELEV. EQUIP.	SEALED CONCRETE	CARPET BASE	CARPET BASE	VARIES	NOTE 4
104	ELECTRICAL	V.C.T.	LAMINATE PANELING	ACOUSTIC LAY-IN	VARIES	NOTE 4
105	SPRINKLER		GYP. BD. PAINTED	GYP. BD. PAINTED	VARIES	NOTE 1
106	RESTROOM		V.C.	CERAMIC TILE	VARIES	NOTE 1
107	RESTROOM		GYP. BD. PAINTED	EXPOSED STRUCTURE	VARIES	NOTE 2, 3
108	KITCHEN RESTROOM				VARIES	NOTE 2, 3
109	LOUNGE				VARIES	NOTE 1
110	OFFICE				VARIES	NOTE 1
111	OFFICE				VARIES	NOTE 1
112	OFFICE				VARIES	NOTE 1
113	OFFICE				VARIES	NOTE 1
114	OFFICE				VARIES	NOTE 1
115	TENANT				4'-0"	
116	STORAGE				4'-0"	

- ROOM FINISH NOTES:**
1. WALLS: INTERIOR FACE OF TENANT AREA WALLS TO BE EXPOSED STRUCTURE.
 2. FLOOR: SLOPE FLOOR (8) PER FOOT TO DRAIN TO 8'-0" A.F.F. * ELECTRICAL AND PHONE PANEL LOCATIONS.
 3. WALLS: VENEER TILE PANEL LOCATIONS AND PATTERNS TYP.
 4. FLOOR: SLOPE FLOOR (8) PER FOOT TO DRAIN TO 8'-0" A.F.F. * ELECTRICAL AND PHONE PANEL LOCATIONS.
 5. WALLS: VENEER TILE PANEL LOCATIONS AND PATTERNS TYP.

PARTITION LEGEND

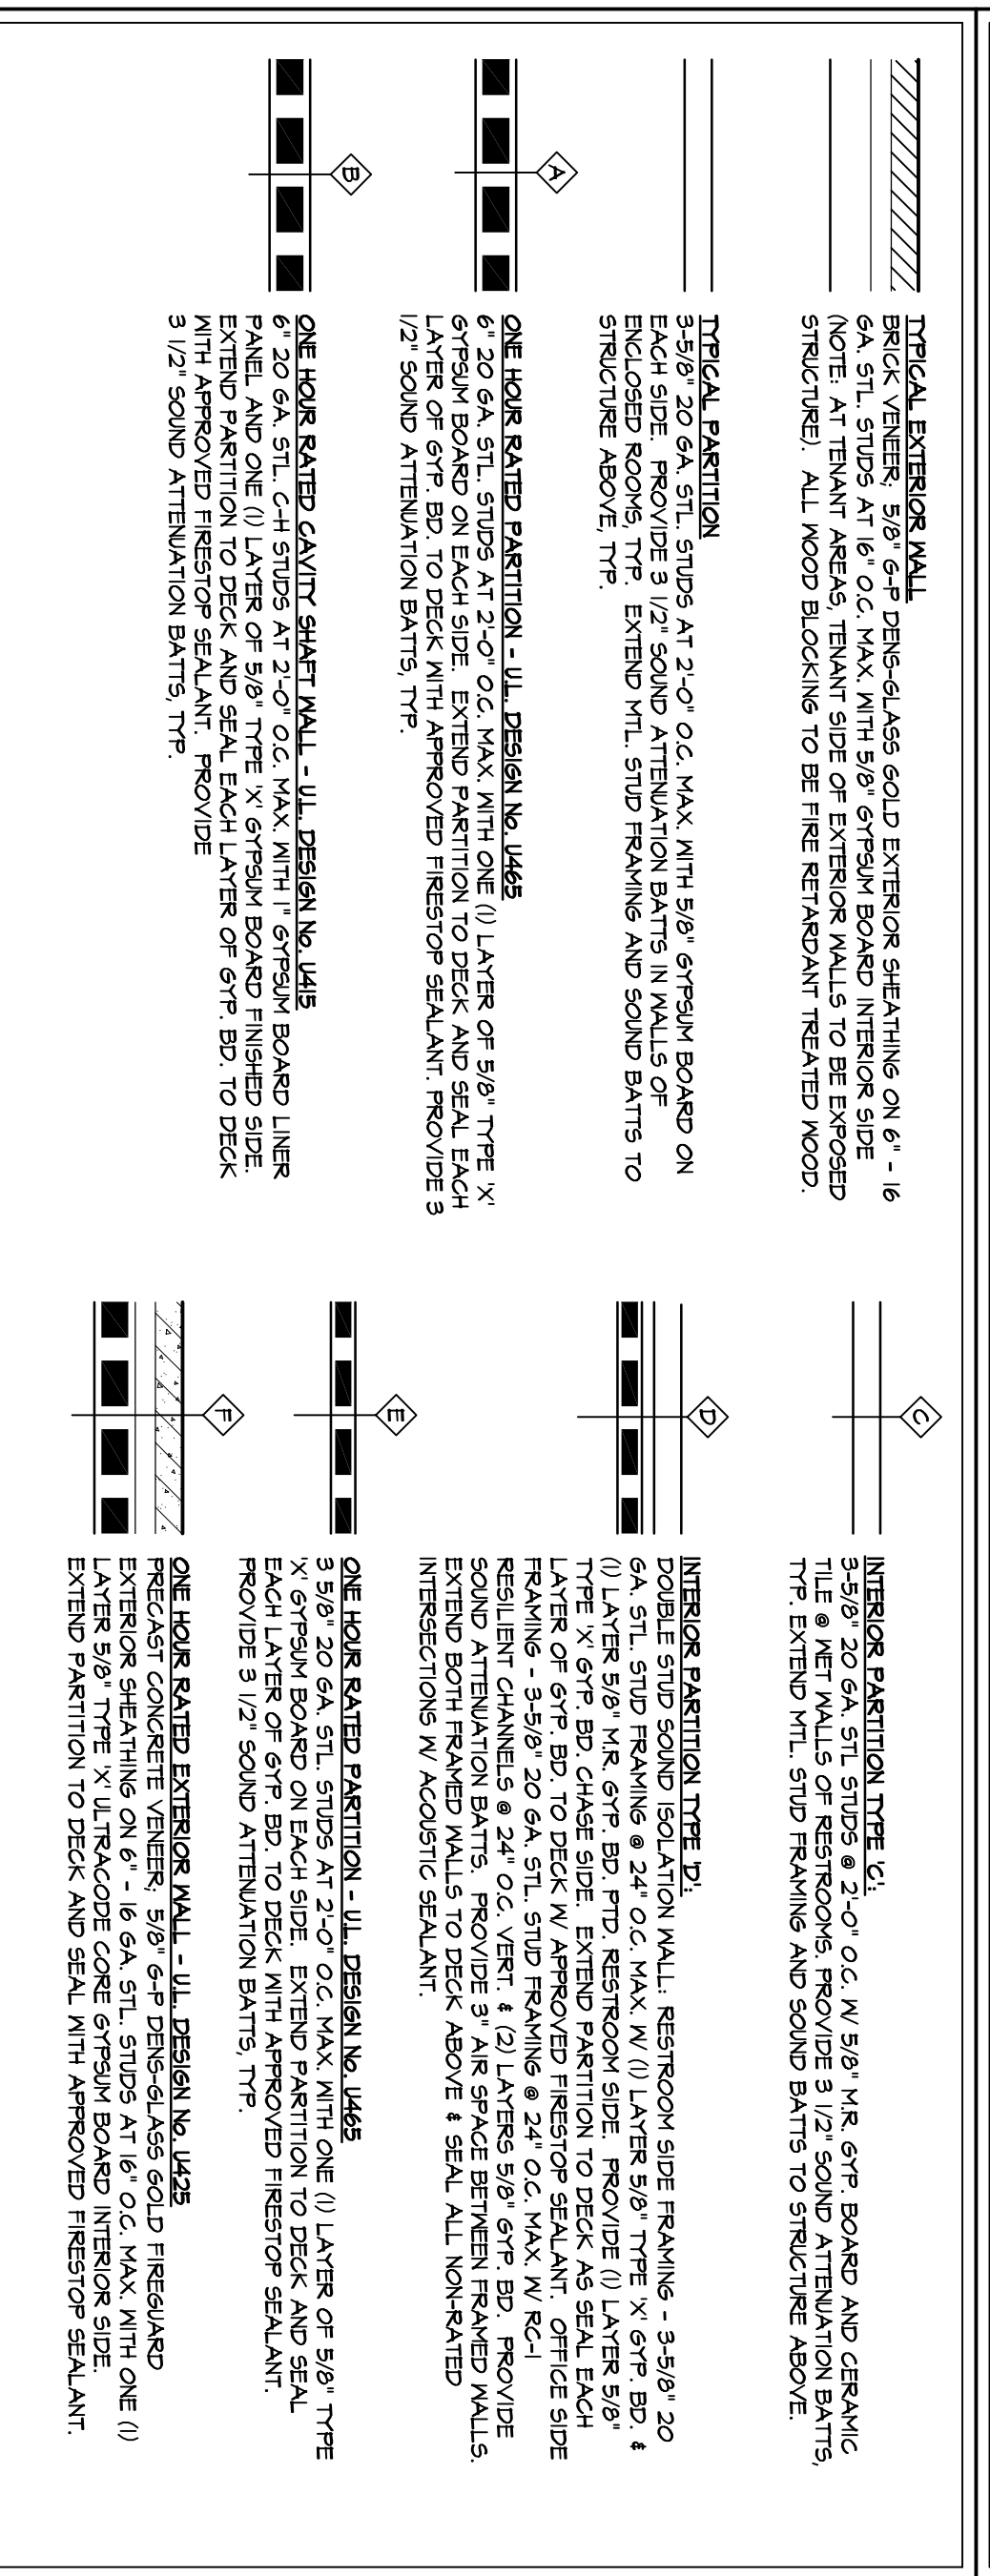

A New Office Building for:
CENTURY PARK - BUILDING II
 Sherrill Lane
 Knoxville, Tennessee

FIRST LEVEL FLOOR PLAN
 REVISIONS:

DATE: 8/4/05
 FILE NAME: CPB-21
 PROJECT NO.: 243047

PROGRESS SET
 8-4-05

Johnson Architecture
 1013 Sherrill Blvd., Suite 100
 Knoxville, TN 37932
 865.671.9060
 jarch.com