



1 2ND FLOOR  
PD-1 SCALE: 1/4" = 1'-0"

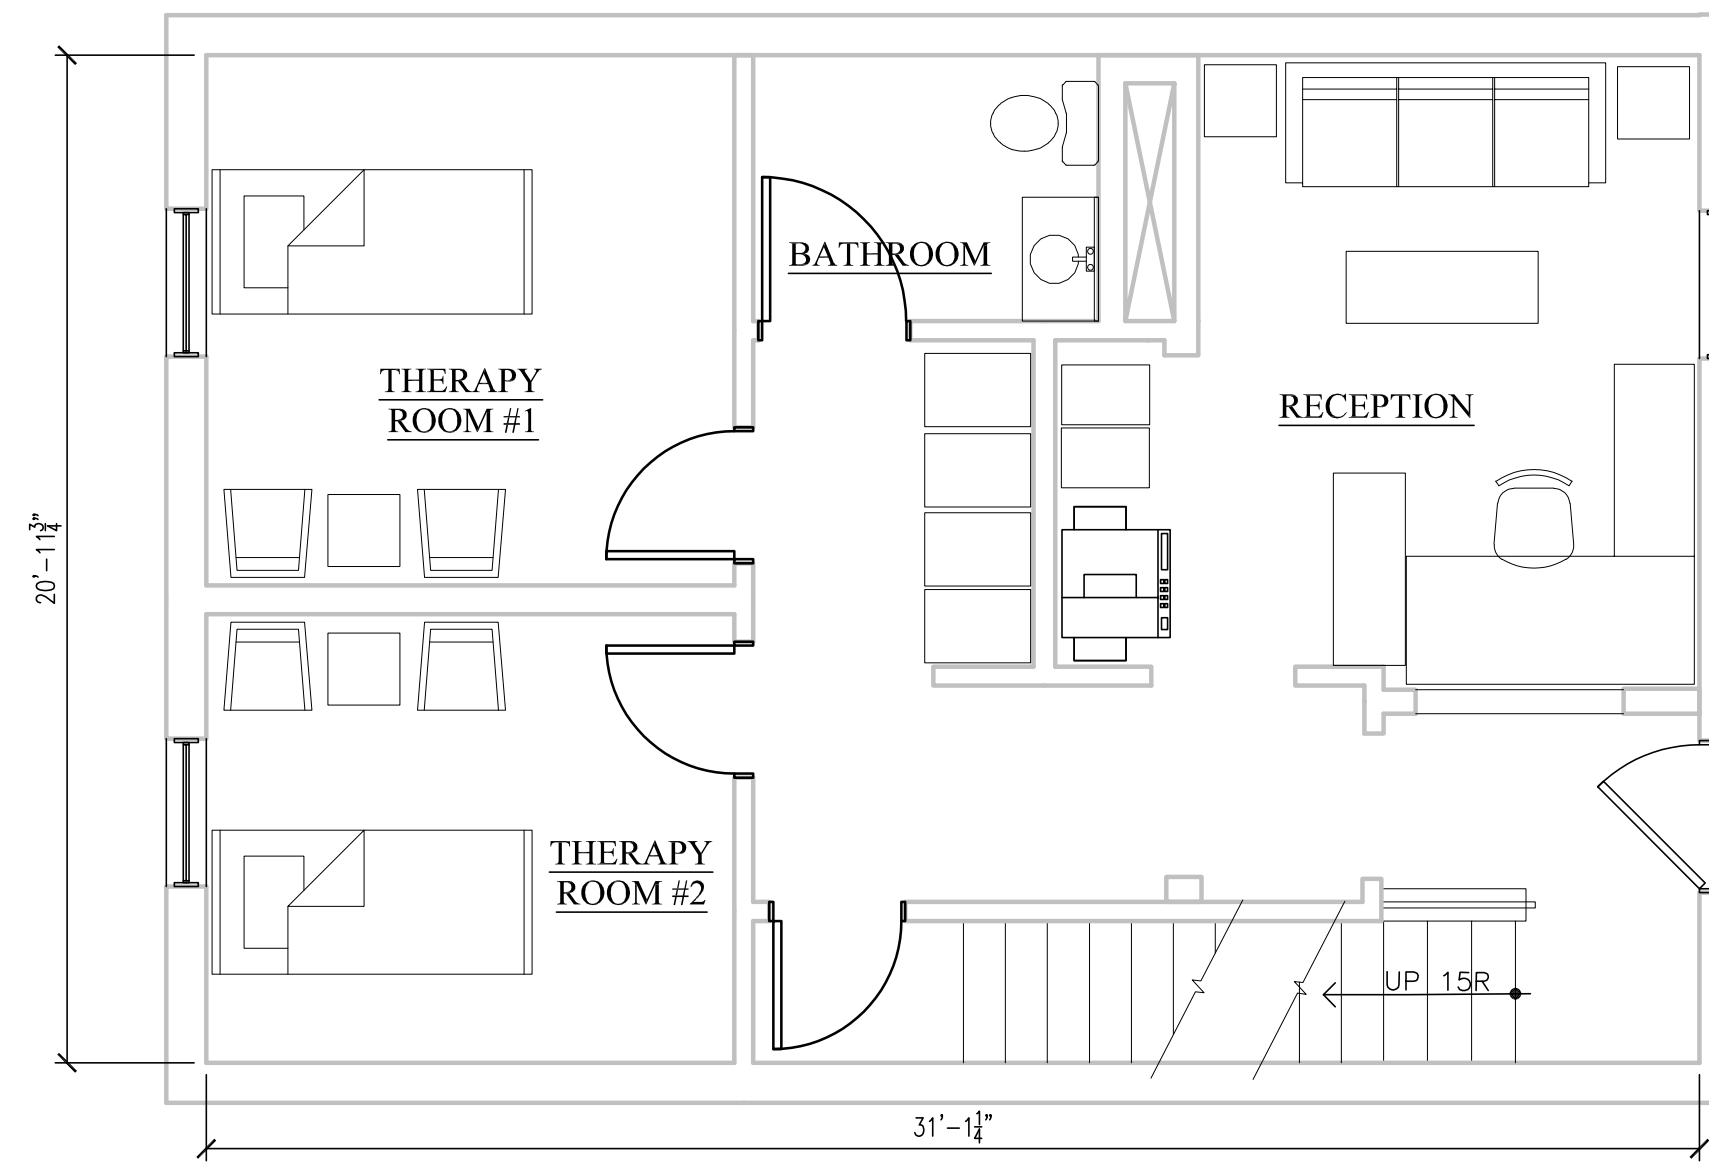

2 1ST FLOOR  
PD-1 SCALE: 1/4" = 1'-0"

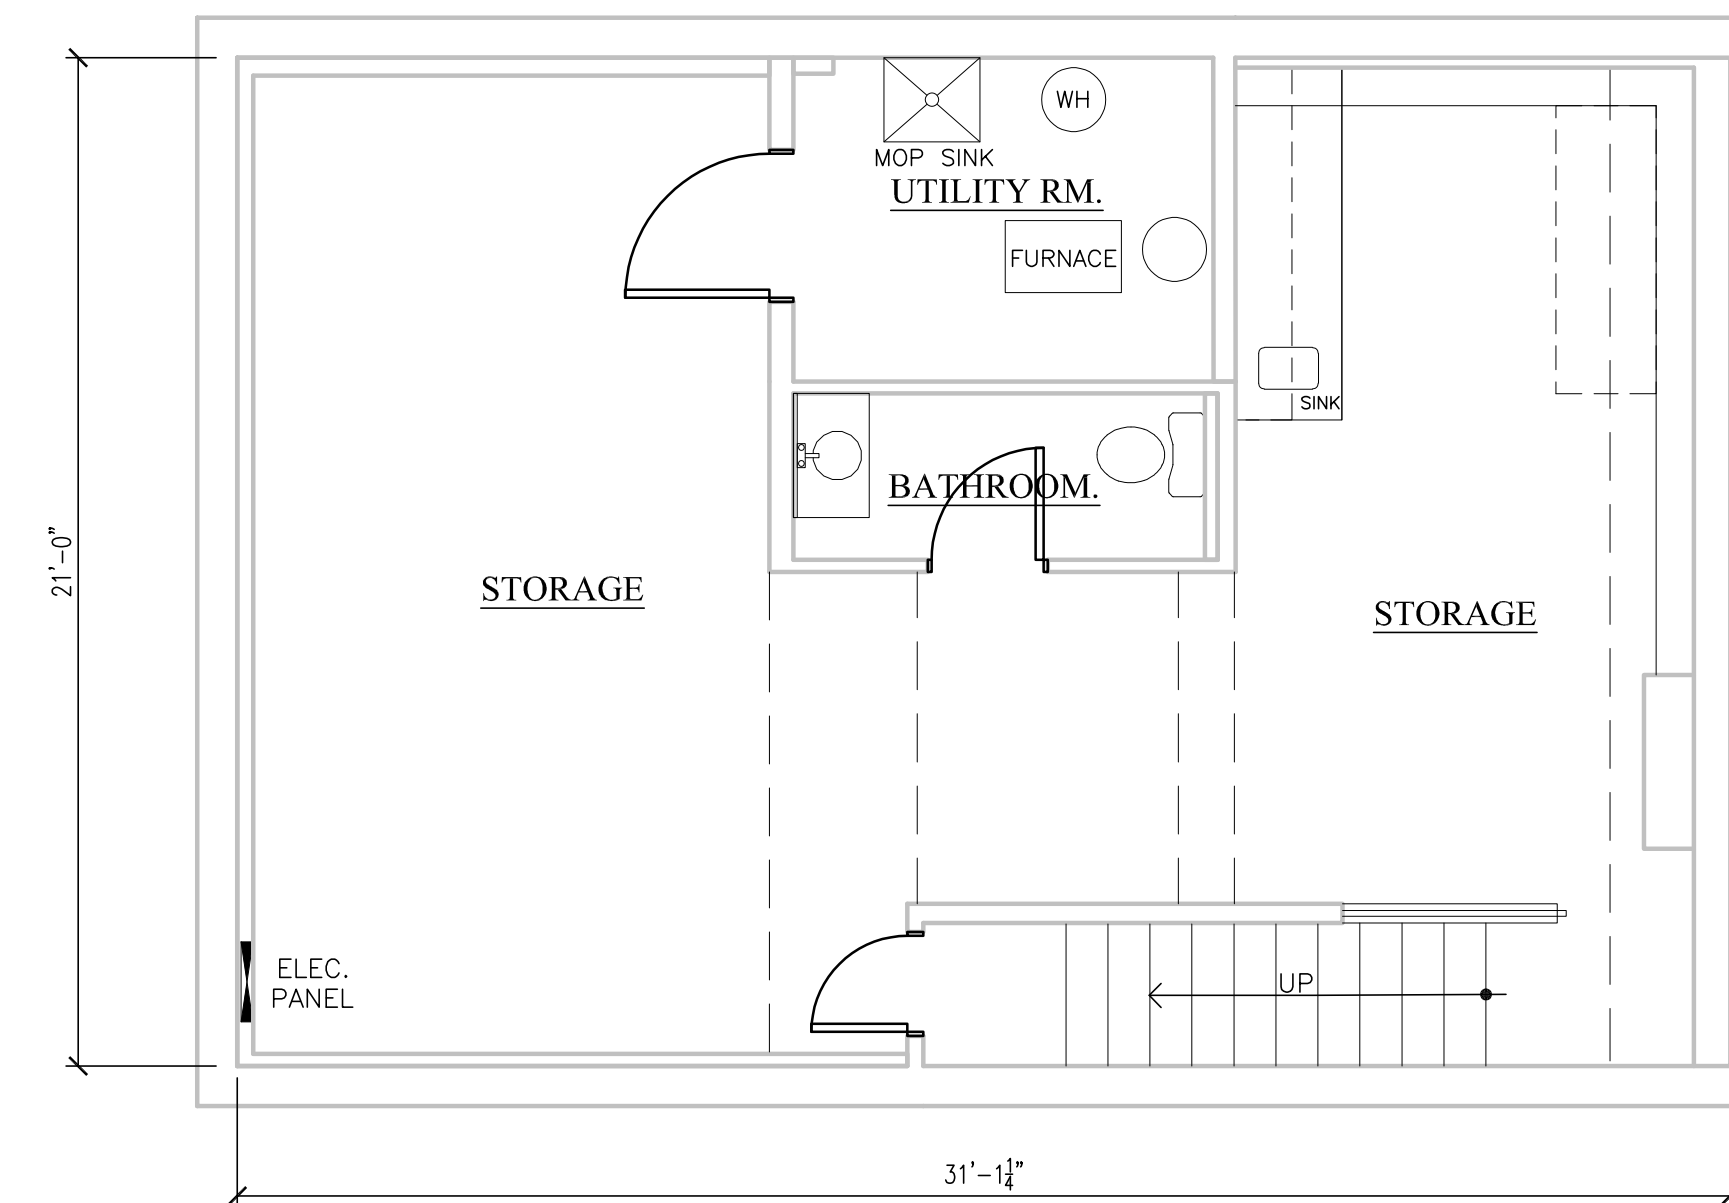

3 BASEMENT  
PD-1 SCALE: 1/4" = 1'-0"

CHANGE OF OWNERSHIP FOR USE AND OCCUPANCY. THERE ARE NO PHYSICAL CHANGES BEING MADE TO THE EXISTING BUILDING. PLANS SHOWN FOR REFERENCE INDICATING NEW TENANT LAYOUTS

**ALAN HAMM ARCHITECTS P.C.**  
10551 METROPOLITAN AVENUE • KENSINGTON, MARYLAND • 20895 • 301-949-8250  
PROFESSIONAL CERTIFICATION: I CERTIFY THAT THESE DOCUMENTS WERE PREPARED OR APPROVED BY ME AND THAT I AM A DAILY LICENSED ARCHITECT UNDER THE LAWS OF THE STATE OF MARYLAND. LICENSE NUMBER: 7253. EXPIRATION DATE: 8-31-2022.



**FLOOR PLANS**  
**ELEGANT SPA 88**  
10555 METROPOLITAN AVENUE  
KENSINGTON, MD 20895

DATE:  
6-22-2022

© 2022 ALL RIGHTS RESERVED

PROJECT NO. 228401  
DRAWN BY: KL, LT, LK  
CHECKED BY: ARH  
BORDER SCALE = 1"  
**PD-1**