

QUALIFICATION INFORMATION

Required unless design is exempt under 2.17.5.1 of the building code

Michael Chan 23825  
NAME SIGNATURE BCIN


REGISTRATION INFORMATION

Required unless design is exempt under 2.17.4.1 of the building code

I Design Planning Inc. 36098  
FIRM NAME BCIN

16	ISSUED FOR MERCHANDISING	06/JAN/20
15	ISSUED FOR CCN-A6R	20/DEC/19
14	ISSUED FOR CLIENT REVIEW	20/DEC/19
13	ISSUED FOR COI	16/DEC/19
12	ISSUED FOR CCN-A06	16/DEC/19
11	ISSUED FOR CCN-A04	11/NOV/19
10	ISSUED FOR CONSTRUCTION	22/AUG/19
09	ISSUED FOR MERCHANDISING	21/AUG/19
08	REISSUED TO FURN. VENDOR	07/AUG/19
07	REISSUED FOR PERMIT	19/JUL/19
06	ISSUED FOR ADD-A01	12/JUL/19
05	ISSUED TO FURNITURE VENDOR	04/JULY/19
04	ISSUED FOR TENDER	21/JUNE/19
03	REISSUED FOR PERMIT	13/JUNE/19
02	ISSUED FOR PERMIT	07/JUNE/19
01	ISSUED TO ENGINEERS	23/MAY/19

ISSUES & REVISIONS

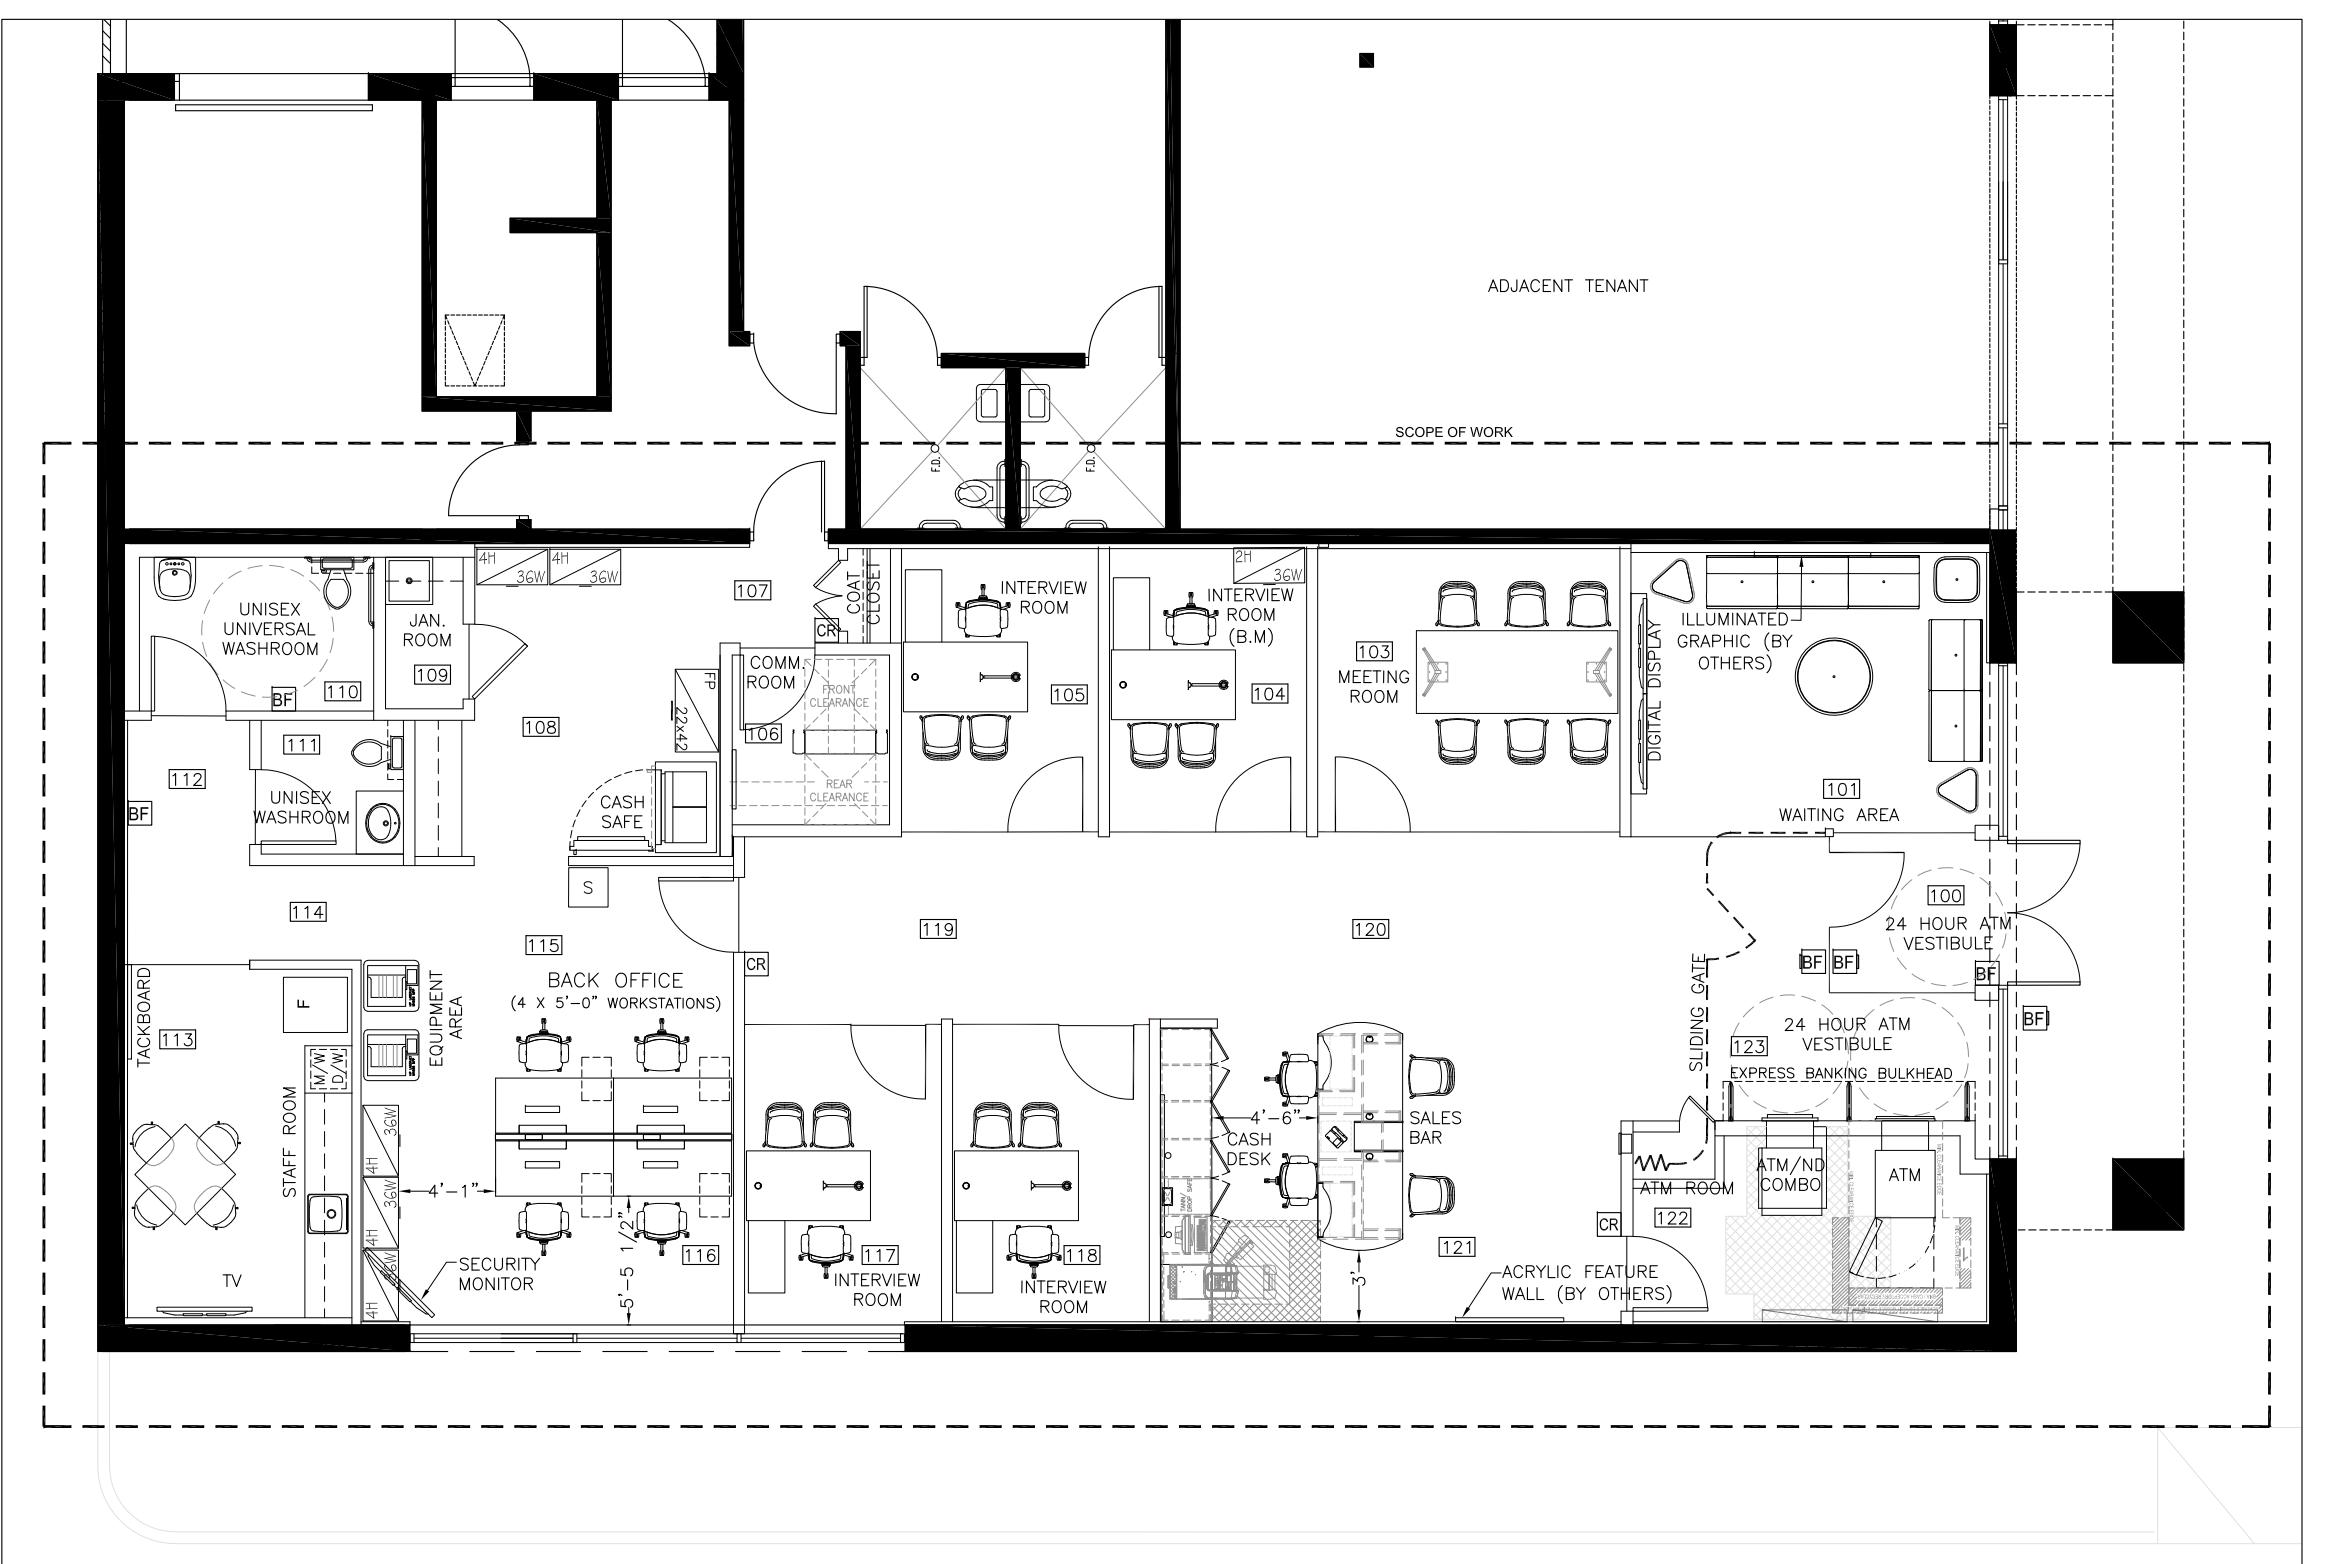

FURNITURE LEGEND:

- EXTG. PARTITION TO REMAIN
- NEW DRYWALL PARTITION
- CR DENOTES NEW ELECTRIC STRIKE C/W CARD READER ACCESS SYSTEM
- BF DENOTES NEW BARRIER-FREE PUSH BUTTON
- BF DENOTES NEW BARRIER-FREE PUSH BUTTON ON POST

FURNITURE PLAN ADDITIONAL NOTES:

1. THIS PLAN IS DIAGRAMMATIC AND IS FOR GENERAL LAYOUT PURPOSES ONLY.
2. ALL FURNITURE/ EQUIPMENT/ MILLWORK/ ITEMS WITHIN SCOPE OF WORK IS NEW UNLESS OTHERWISE SPECIFIED.
3. FURNITURE SUPPLIER SHALL PREPARE ACTUAL WORKSTATION INSTALLATION DRAWINGS WITH CRITICAL AISLE DIMENSIONS AS SHOWN FOR CLIENT AND DESIGNER APPROVAL.
4. WORKSTATION SUPPLIER SHALL SITE VERIFY AND CONFIRM CRITICAL DIMENSIONS PER THIS PLAN PRIOR TO PREPARATION OF INSTALLATION DRAWING AND THE ACTUAL INSTALLATION. NOTIFY CLIENT AND DESIGNER IMMEDIATELY FOR ANY DISCREPANCIES ON SITE.
5. HEIGHT AND FINISHES OF WORKSTATION SCREENS TO BE CONFIRMED BY HSBC WITH FURNITURE SUPPLIER.
6. UNLESS OTHERWISE SPECIFIED, ALL EQUIPMENTS SUCH AS VAULT, COMMUNICATION EQUIPMENT, COMPUTERS, COPIER, FAX MACHINE, MERCHANDISING MATERIAL, SECURITY EQUIPMENT, FRIDGE, MICROWAVE, ETC. TO BE SUPPLIED BY HSBC OR CLIENT'S NOMINATED SUPPLIER/VENDOR.
7. GENERAL CONTRACTOR TO COORDINATE WITH HSBC NOMINATED SUBTRADES, SUPPLIERS/VENDORS FOR WORK INCLUDING, BUT NOT LIMITED TO, ROUGH-IN, CONSTRUCTION, INSTALLATION, DELIVERY, ETC.
8. ALL MFD'S SHOWN ON THIS PLAN MAY BE NEW OR RELOCATED, TO BE CONFIRMED WITH HSBC.
9. EUROOPTIMUM DISPLAYS TO COORDINATE LOCATIONS OF ALL MERCHANDISING ITEMS WITH ELECTRICAL AND REFLECTED CEILING PLAN PRIOR TO MANUFACTURING AND INSTALLATION.
10. G.C. TO CO-ORDINATE WITH HSBC PROJECT MANAGER/REPRESENTATIVE AND FURNITURE VENDORS FOR NEW POWER & DATA FEEDS FOR ALL WORKSTATIONS. VERIFY LENGTH OF FEEDS ON SITE. G.C. TO CONNECT POWER & DATA FEEDS FOR NEW WORKSTATIONS.
11. UNLESS OTHERWISE NOTED, ALL FURNITURE ITEMS ARE NEW.
12. FURNITURE VENDORS TO CONFIRM WITH HSBC PROJECT MANAGER/REPRESENTATIVE FOR ITEMS THAT ARE NEW. ALL FURNISHING FINISHES SHALL MEET HSBC STANDARDS WITH THE EXCEPTION OF COLLABORATION AREA AND WORKSTATION SIDE UNIT CUSHION FABRIC WHICH ARE TO BE CONFIRMED WITH DESIGNER.
13. G.C. TO PROVIDE ONE JOB SITE CLEANING AFTER COMPLETION OF CONSTRUCTION AND ADDITIONAL CLEANING AFTER EACH FURNITURE INSTALLATION, DEFICIENCY RETIFICATION, AND PRIOR TO MOVE-IN DATE. G.C. TO CO-ORDINATE WITH HSBC PROJECT MANAGER/REPRESENTATIVE FOR NUMBER OF MOVE(S) PRIOR TO SUBMISSION OF TENDER.

5255 Yonge St. Suite 1020, Toronto, Ont M2N 6P4  
Tel. (416) 229-1071 Fax. (416) 222-9999

**HSBC**  
OAKVILLE TRAFALGAR  
BANKING CENTER  
275 HAYS BLVD BUILDING G, UNIT G1  
OAKVILLE, ONTARIO L6H 6Z3

FURNITURE PLAN

PROJECT NO. COM.19436	DWG. NO.
SCALE: 1/8"=1'-0"	A01
DWG. DATE: 09/MAY/19	ISSUE DATE: 20/DEC/19
DRAWN BY: NP	CHECKED BY: MC/QW

A01