

## 2 | PAGE KEY NOTES #

MARK	NOTES
1	PRE-ENGINEERED BUILDING EXTERIOR (TYP.), SEE STRUCTURAL PLANS
2	-
3	-
4	-
5	-
6	-
7	-
8	-
9	-

## 3 | WALL LEGEND

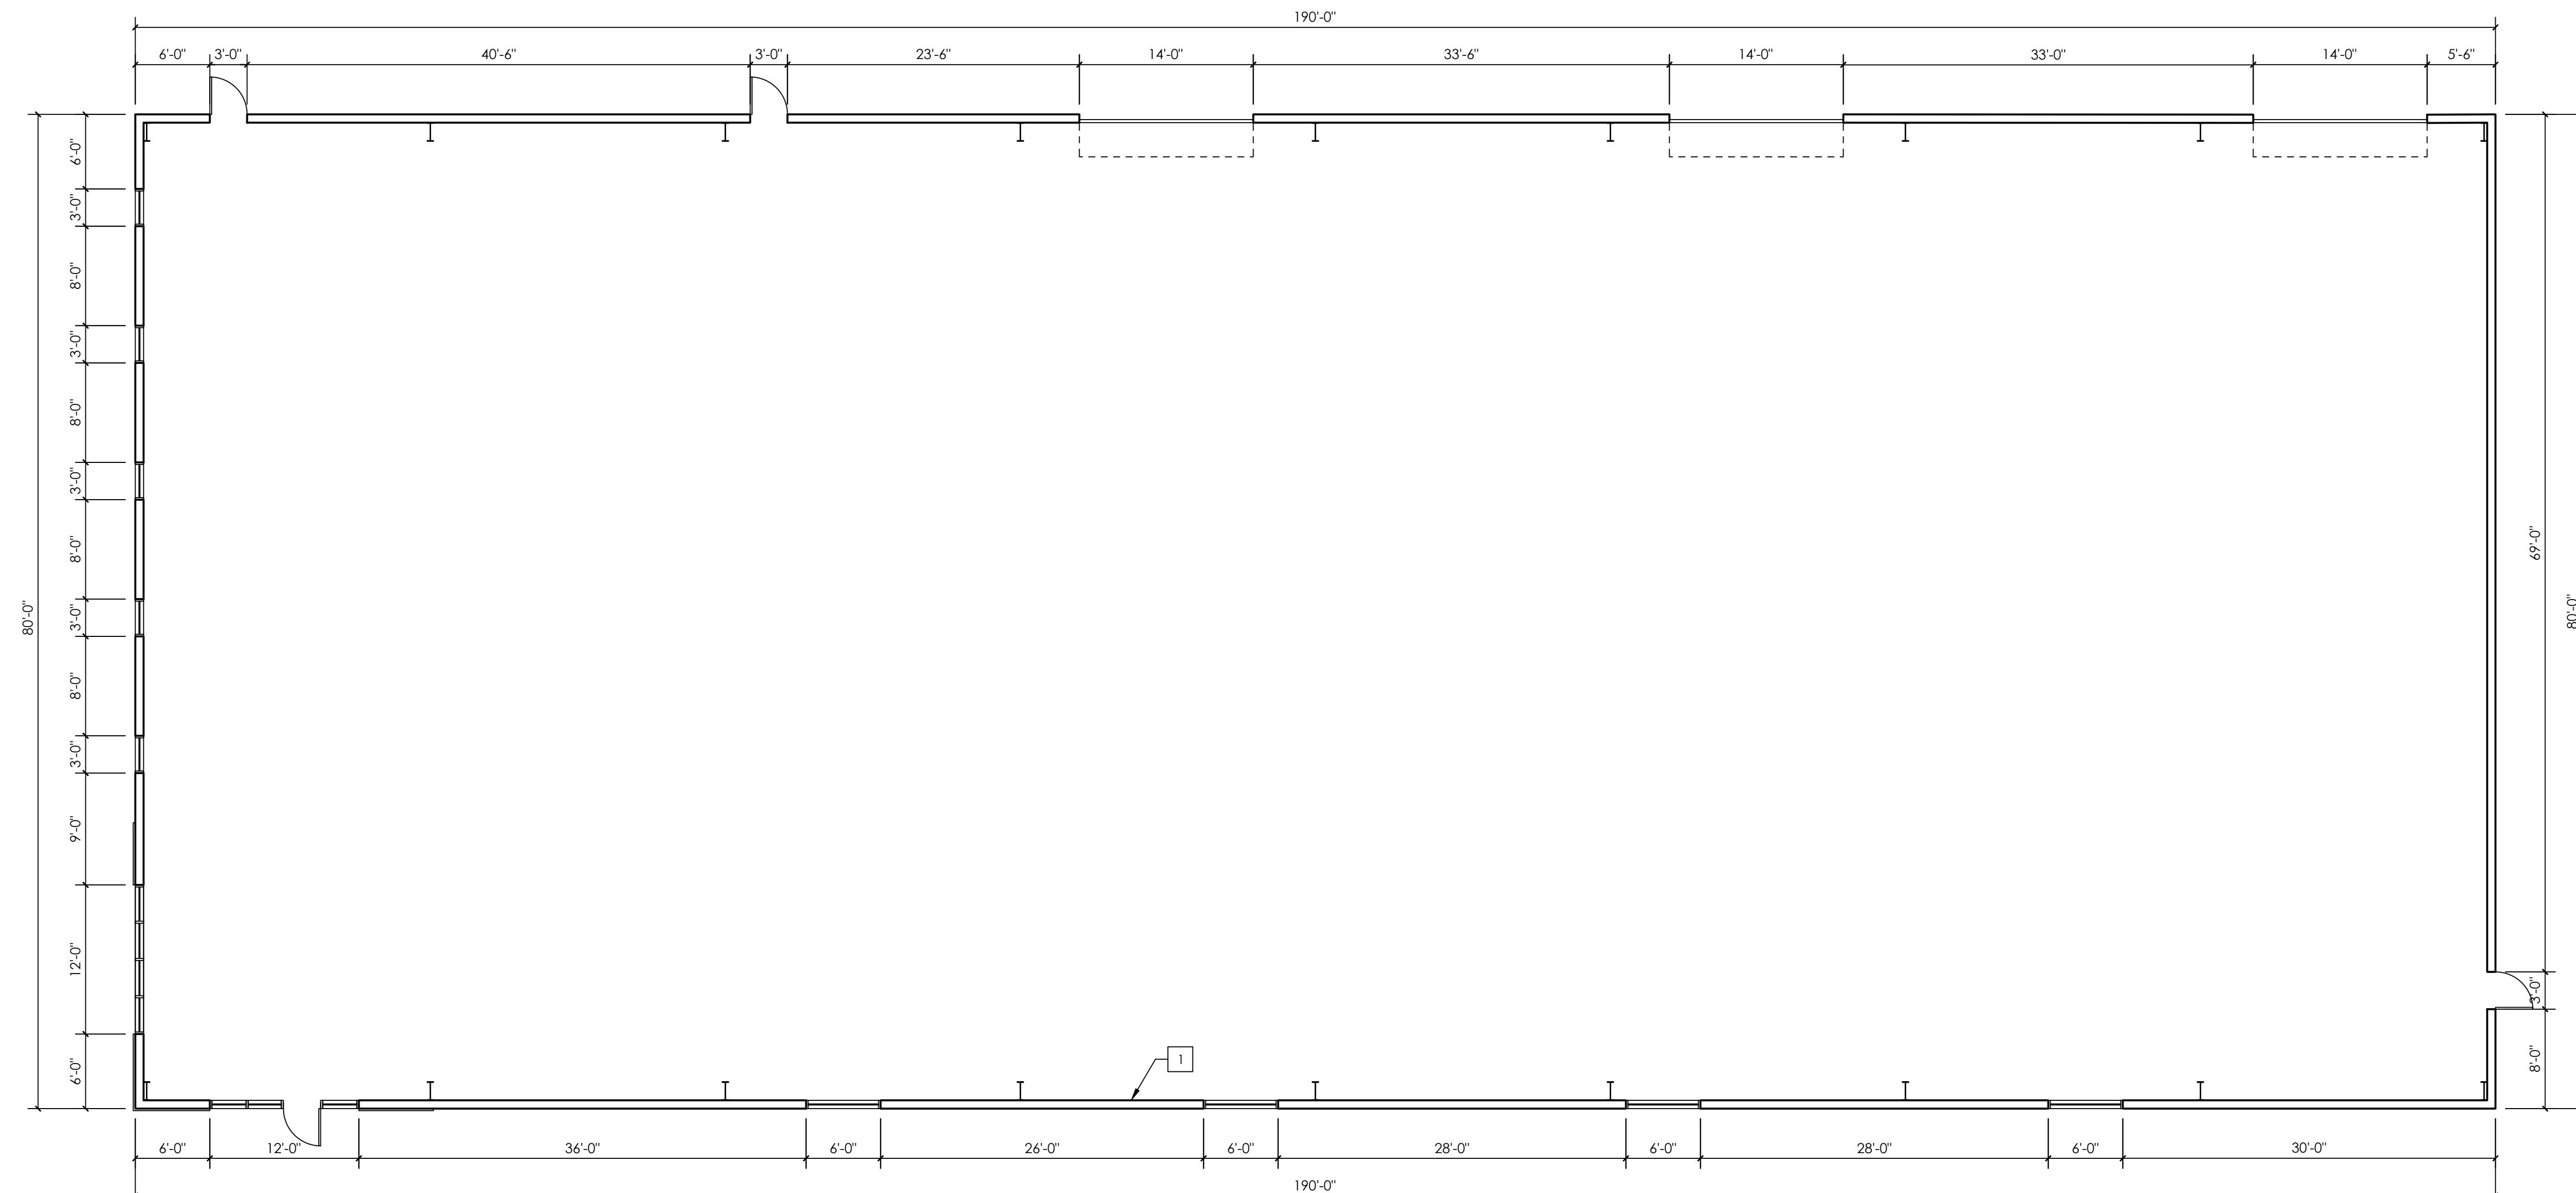


## 3 | GENERAL FLOOR PLAN NOTES

1. GC MAY SUBSTITUTE ANY MANUFACTURER W/ AN EQUIVALENT. ALL SUBSTITUTIONS TO BE APPROVED BY THE OWNER.
2. COORDINATE COLUMN SPACING IN FIELD W/ PRE-ENGINEERED METAL BUILDING MANUFACTURERS DRAWING. COLUMNS SHOWN ON THESE PLANS ARE NOT TO SCALE AND ARE FOR SCHEMATIC PURPOSES ONLY.
3. ALL DIMENSIONS AND CONDITIONS SHOULD BE FIELD VERIFIED. THE ENGINEER SHOULD BE NOTIFIED OF ALL ERRORS, INCONSISTENCIES OR OTHER PROBLEMS IMMEDIATELY UPON DISCOVERY AND BEFORE PROCEEDING WITH THE WORK.
4. DIMENSIONS ARE TAKEN FROM FACE OF STUD AND COLUMN CENTER LINES UNLESS NOTED OTHERWISE. CLEAR DIMENSIONS ARE TO FINISHED FACE OF CONSTRUCTION AND SHALL TAKE PRECEDENCE OVER ANY OTHER DIMENSIONS.
5. GYPSUM BOARD SHALL HAVE CONTROL JOINTS AT 30'-0" O.C.

## 1 | PROPOSED FLOOR PLAN

SCALE: 1/8" = 1'-0"


**ACG**  
 ENGINEERING & CONSTRUCTION

 AUSTIN CONSTRUCTION GROUP  
 2706 STALLONE DRIVE  
 TAMPA, FLORIDA 33605  
 (813) 293-8883

 FLORIDA PE 48917 | 92169 -  
 CGC1521407 - CUC1224196 -  
 CFC1430334 - FPC15-4000052

PROJECT INFORMATION:

 CLIENT: \_\_\_\_\_  
 DAVE MITCHELL  
 PROJECT NAME: \_\_\_\_\_  
 CIRCLE B BUILDING  
 PROJECT LOCATION: \_\_\_\_\_  
 ?????????????????????  
 ??????????????????

SEAL: \_\_\_\_\_

 FL COA NO. \_\_\_\_\_  
 ENGINEER OF RECORD \_\_\_\_\_  
 FL LICENSE NO. \_\_\_\_\_  
 30178

 TO THE BEST OF THE ENGINEER'S KNOWLEDGE, THE  
 PLANS AND SPECIFICATIONS COMPLY WITH THE  
 APPLICABLE MINIMUM BUILDING CODES

REVISIONS:

NO.	DATE	COMMENTS
1	10/13/2023	
2	10/13/2023	
