


NOTE: THERE EXISTS CROSS BRACING BETWEEN COLUMNS AT THE PERIMETER. EXTENDS TO BE VERIFIED IN FIELD.

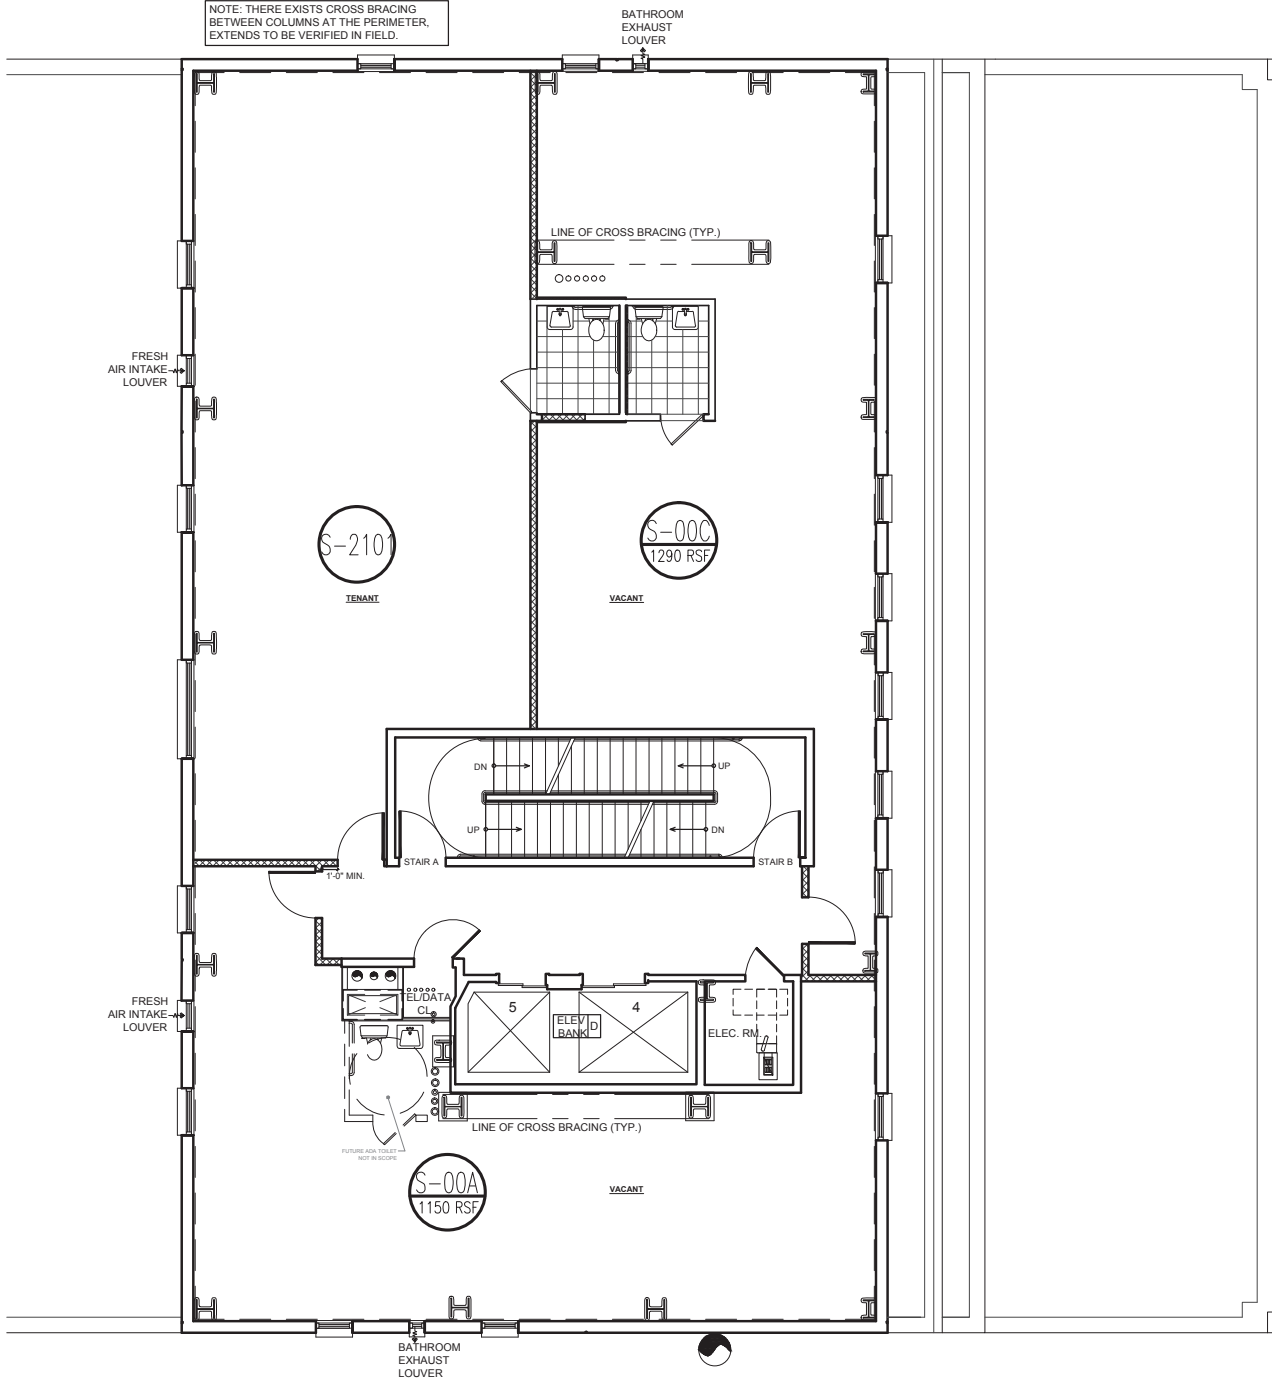

21ST FLOOR (ACTUAL 20) - FLOOR PLAN  
1/8" = 1'-0"

|  |                     |                     |                  |
|--|---------------------|---------------------|------------------|
|  | 30 EAST 60TH STREET | TENANT FLOOR PLAN   |                  |
|  |                     | Scale: 1/8" = 1'-0" | Date: 05-15-2017 |
|  |                     |                     | Sheet Number:    |