


STREET LEVEL OVERVIEW



WALL LEGEND	
	EXISTING EXTERIOR WALLS
	EXISTING INTERIOR WALLS
	EXISTING INTERIOR WALLS TO BE REMOVED
	UN-PERMITTED EXISTING INTERIOR WALLS (TO REMAIN)
	PROPOSED NEW INTERIOR WALLS

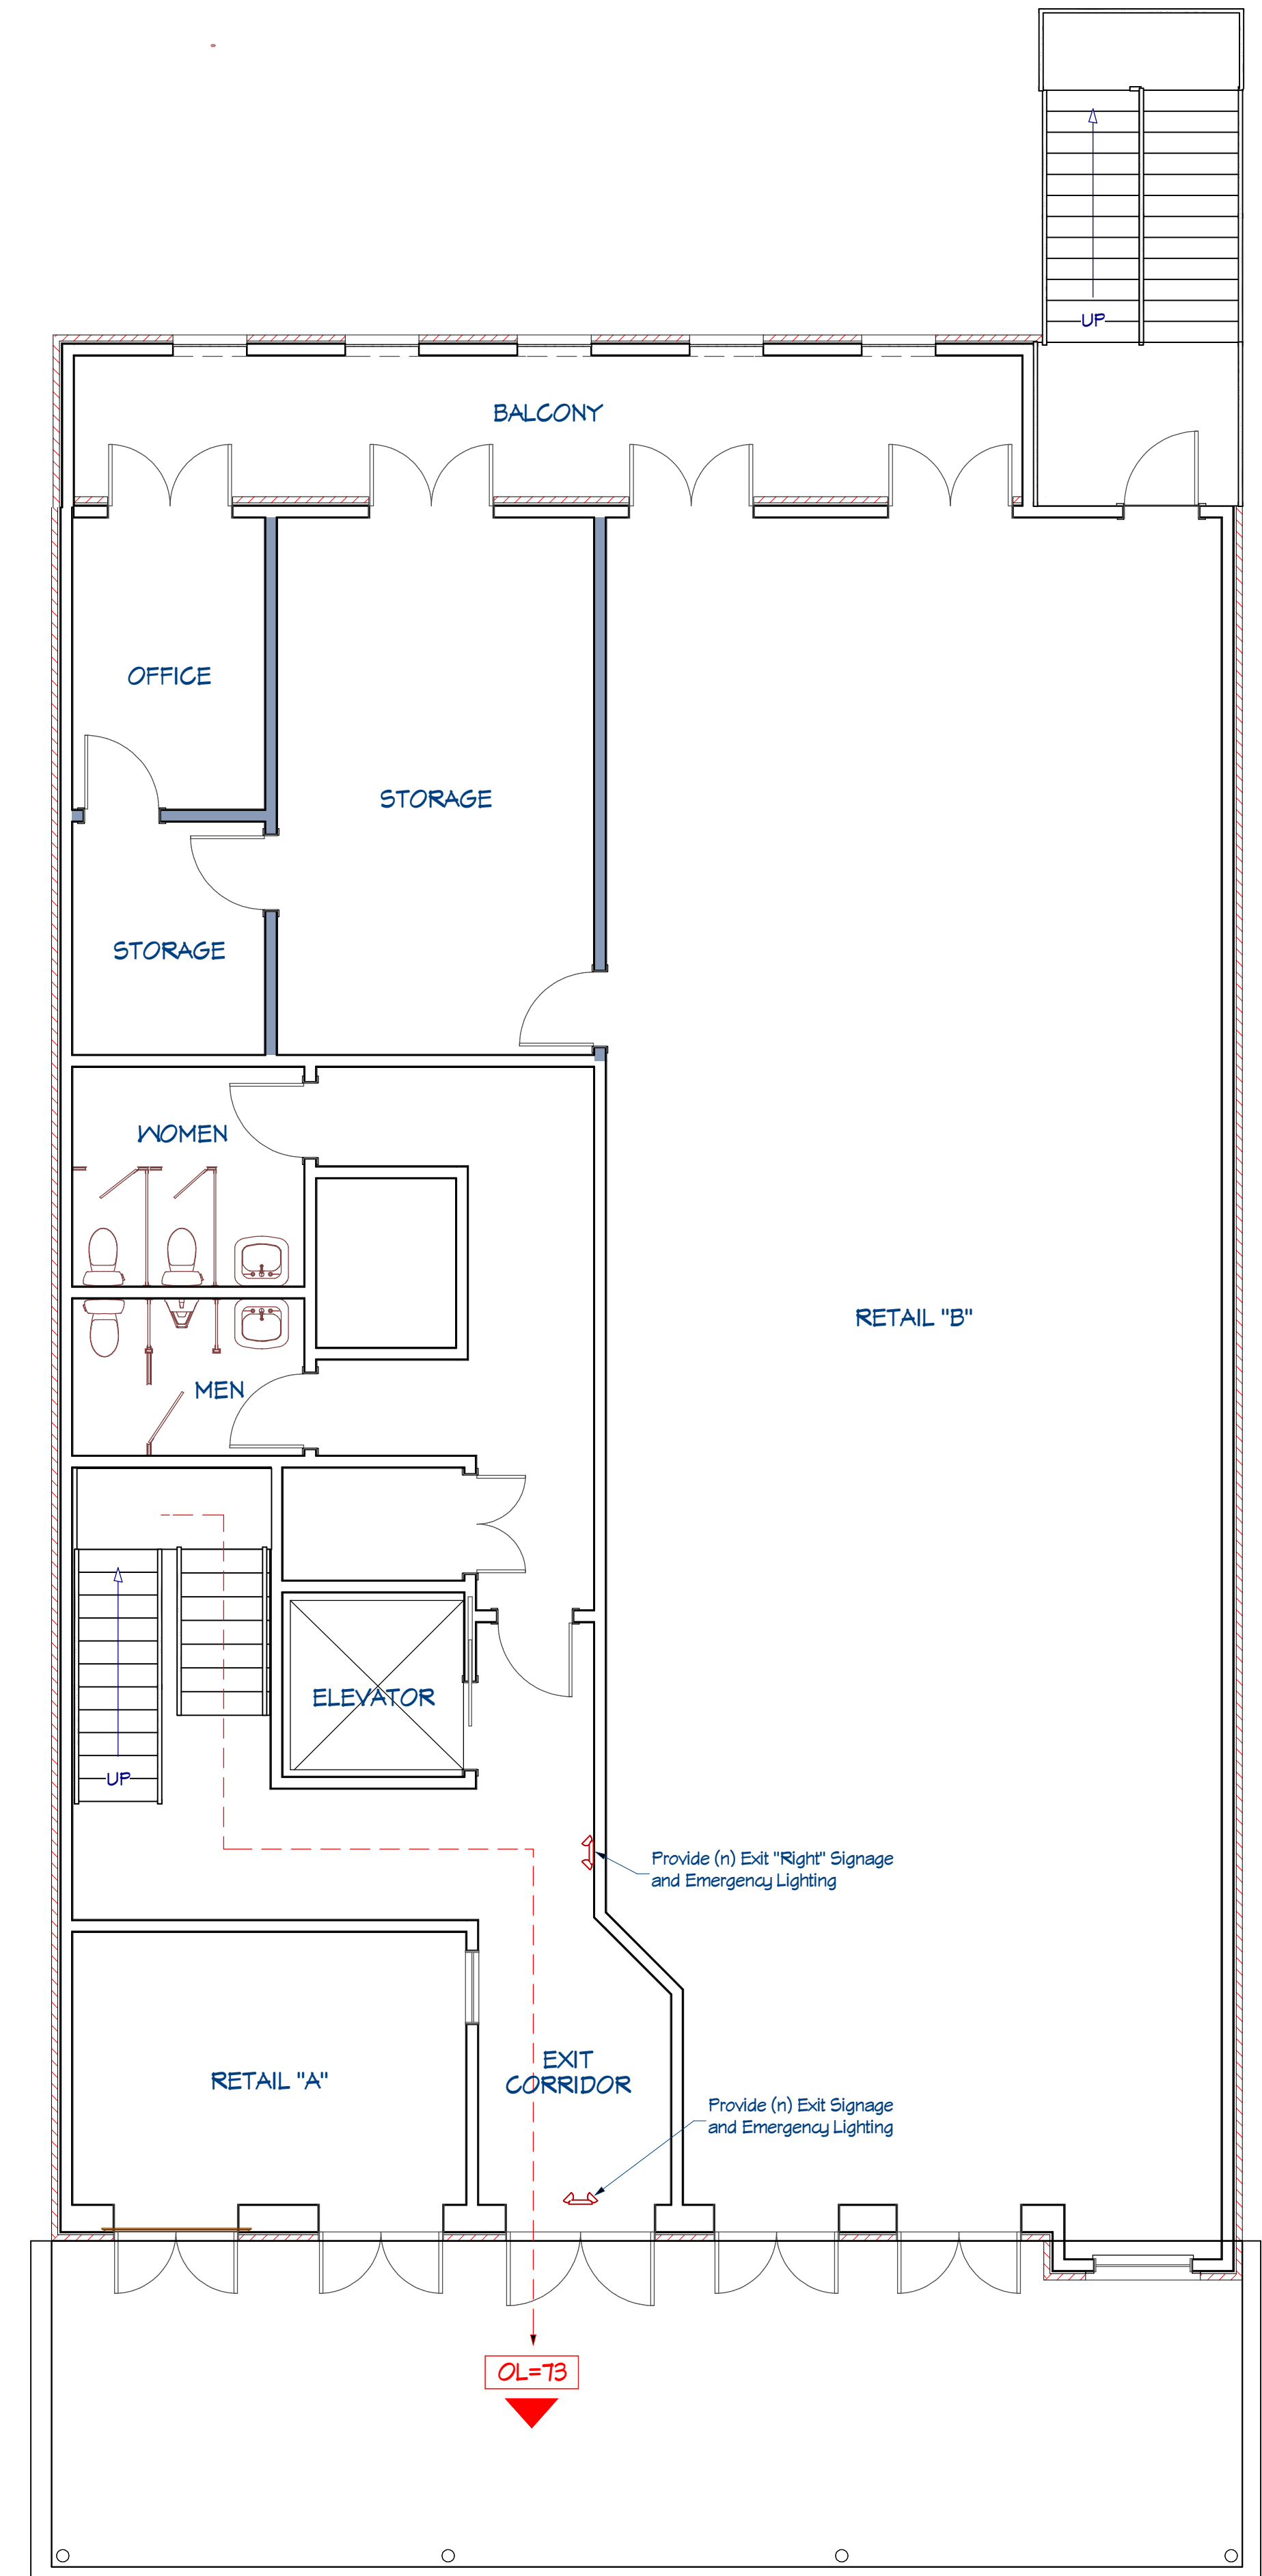

STREET LEVEL FLOOR PLAN  
3/16" = 1'-0"

No.	Date	Description



**JNW**  
 Jon N. Westphal - Architect  
 773 Bolsa Court  
 El Dorado Hills, California 95762  
 (916) 804-0183 · jon@jnwarchitect.com

STREET LEVEL FLOOR PLAN


A Change of Use for the Upper Levels of the  
 Arcade Building  
 1008 Second Street  
 Sacramento, California 95814  
 006-00711-043-0000

FILE NO:	2205_Base_UpperFloors
DATE:	10/18/2022
SHEET NO:	A-3


D:\JNW\Architect\_Draft\2205\_1008SecondStreet\Drawings\2205\_Base\_UpperFloors.layout



TOILET ROOMS  
UPDATED FOR  
ACCESSIBILITY

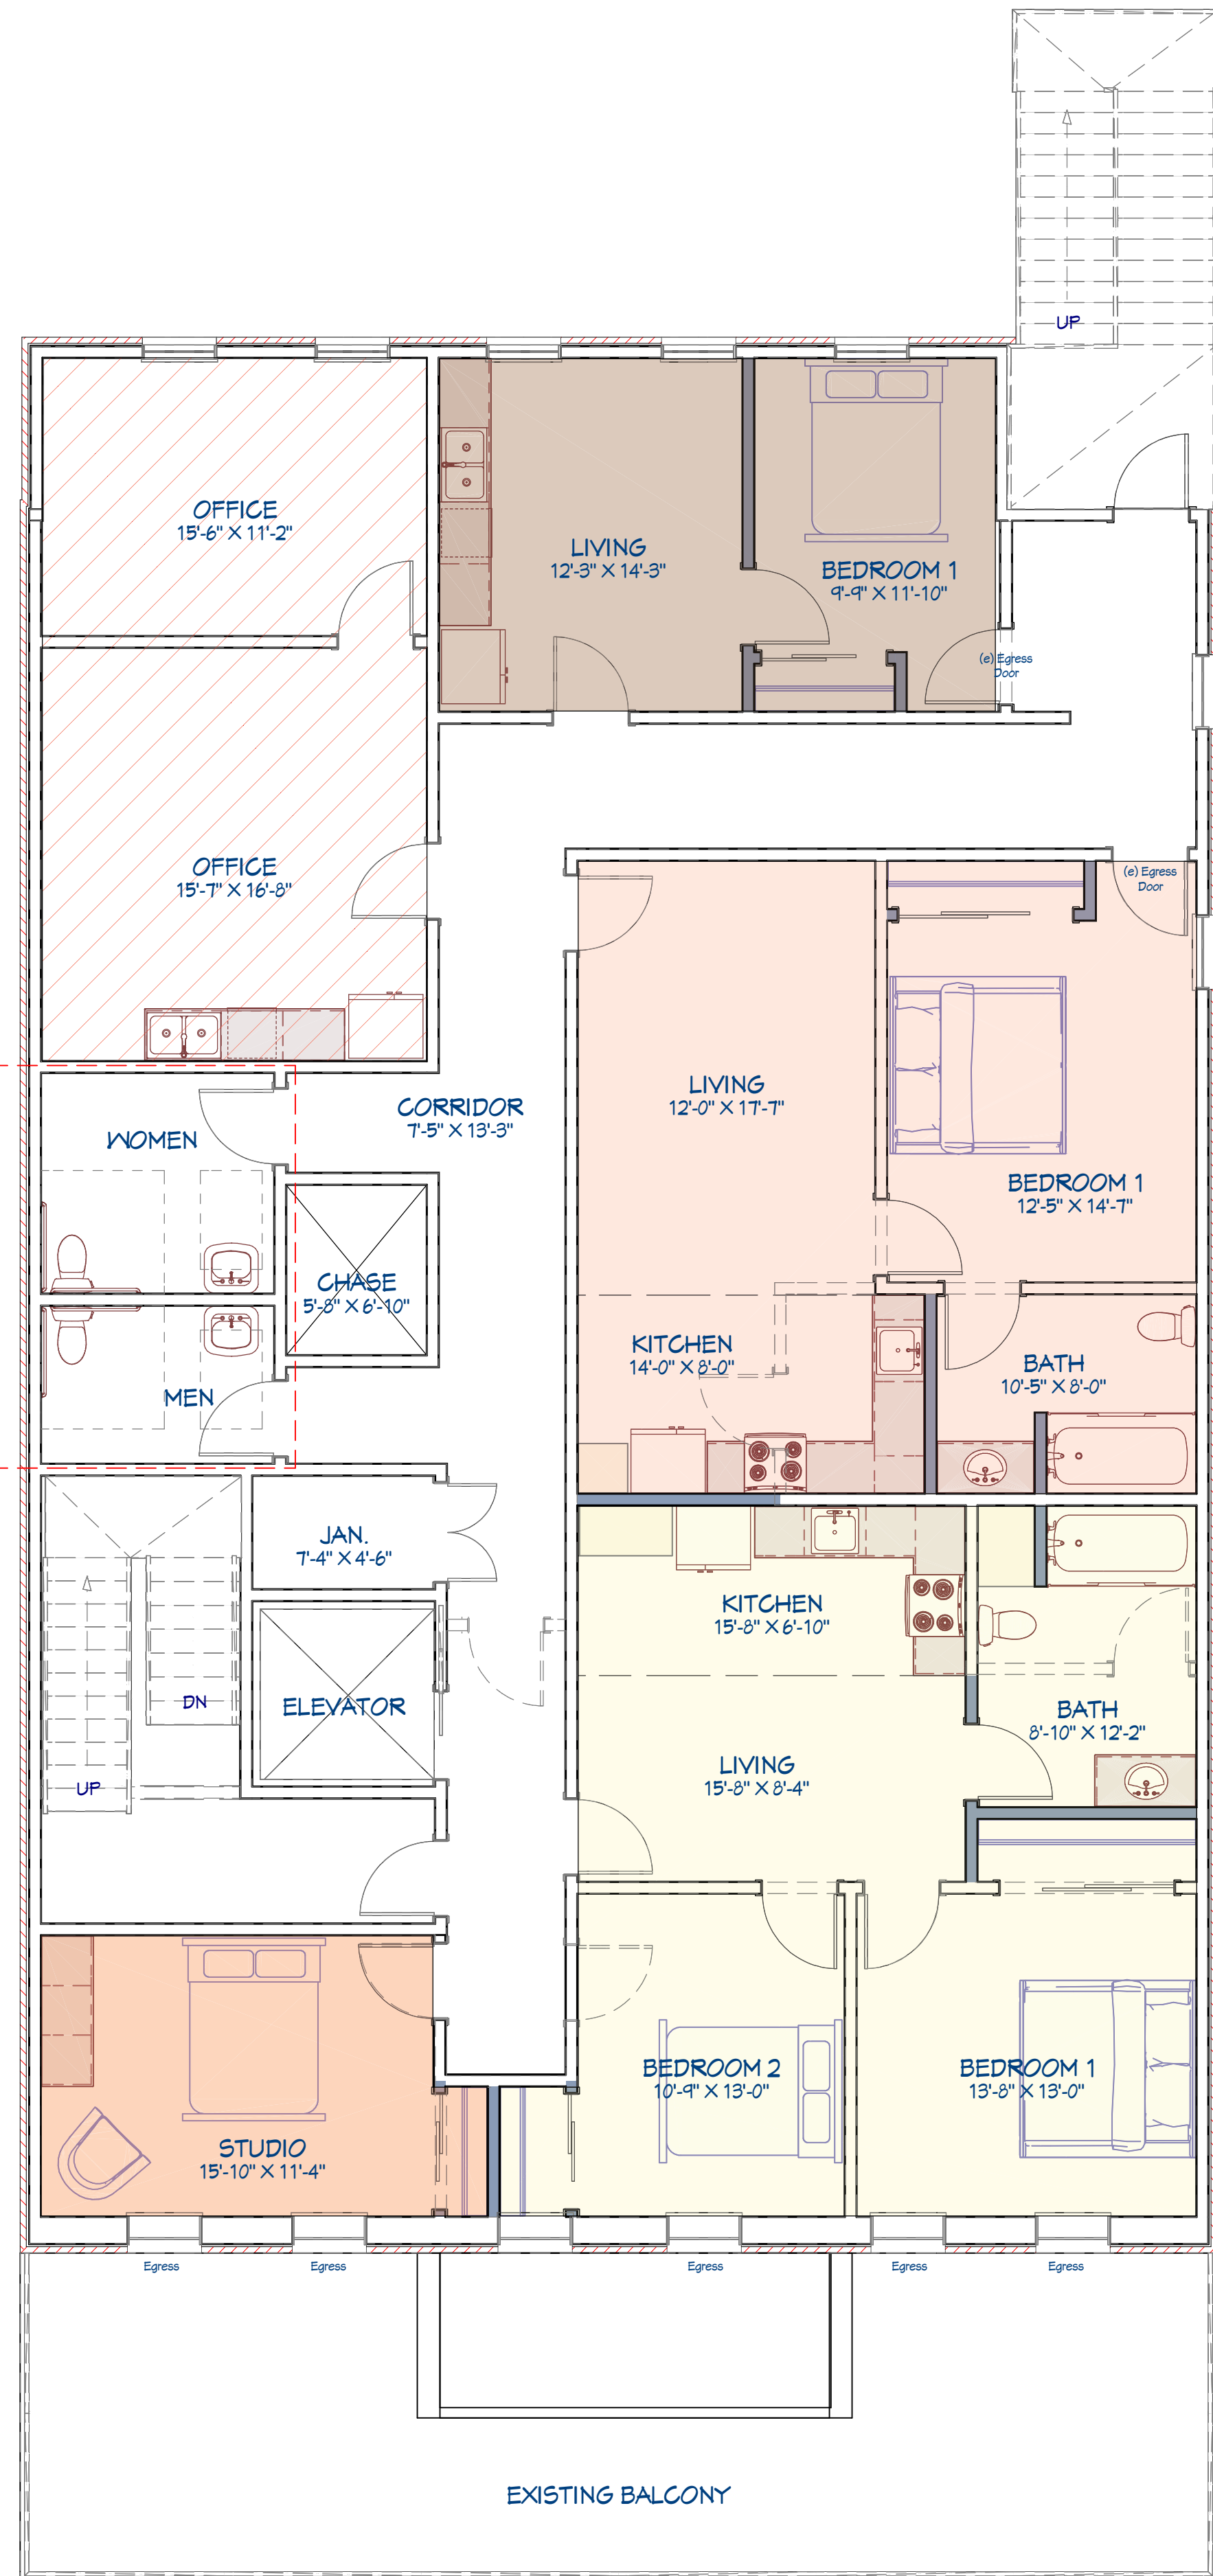

WALL LEGEND	
	EXISTING EXTERIOR WALLS
	EXISTING UNPERMITTED INTERIOR WALLS (TO REMAIN)
	EXISTING INTERIOR WALLS TO BE REMOVED
	PROPOSED NEW INTERIOR WALLS

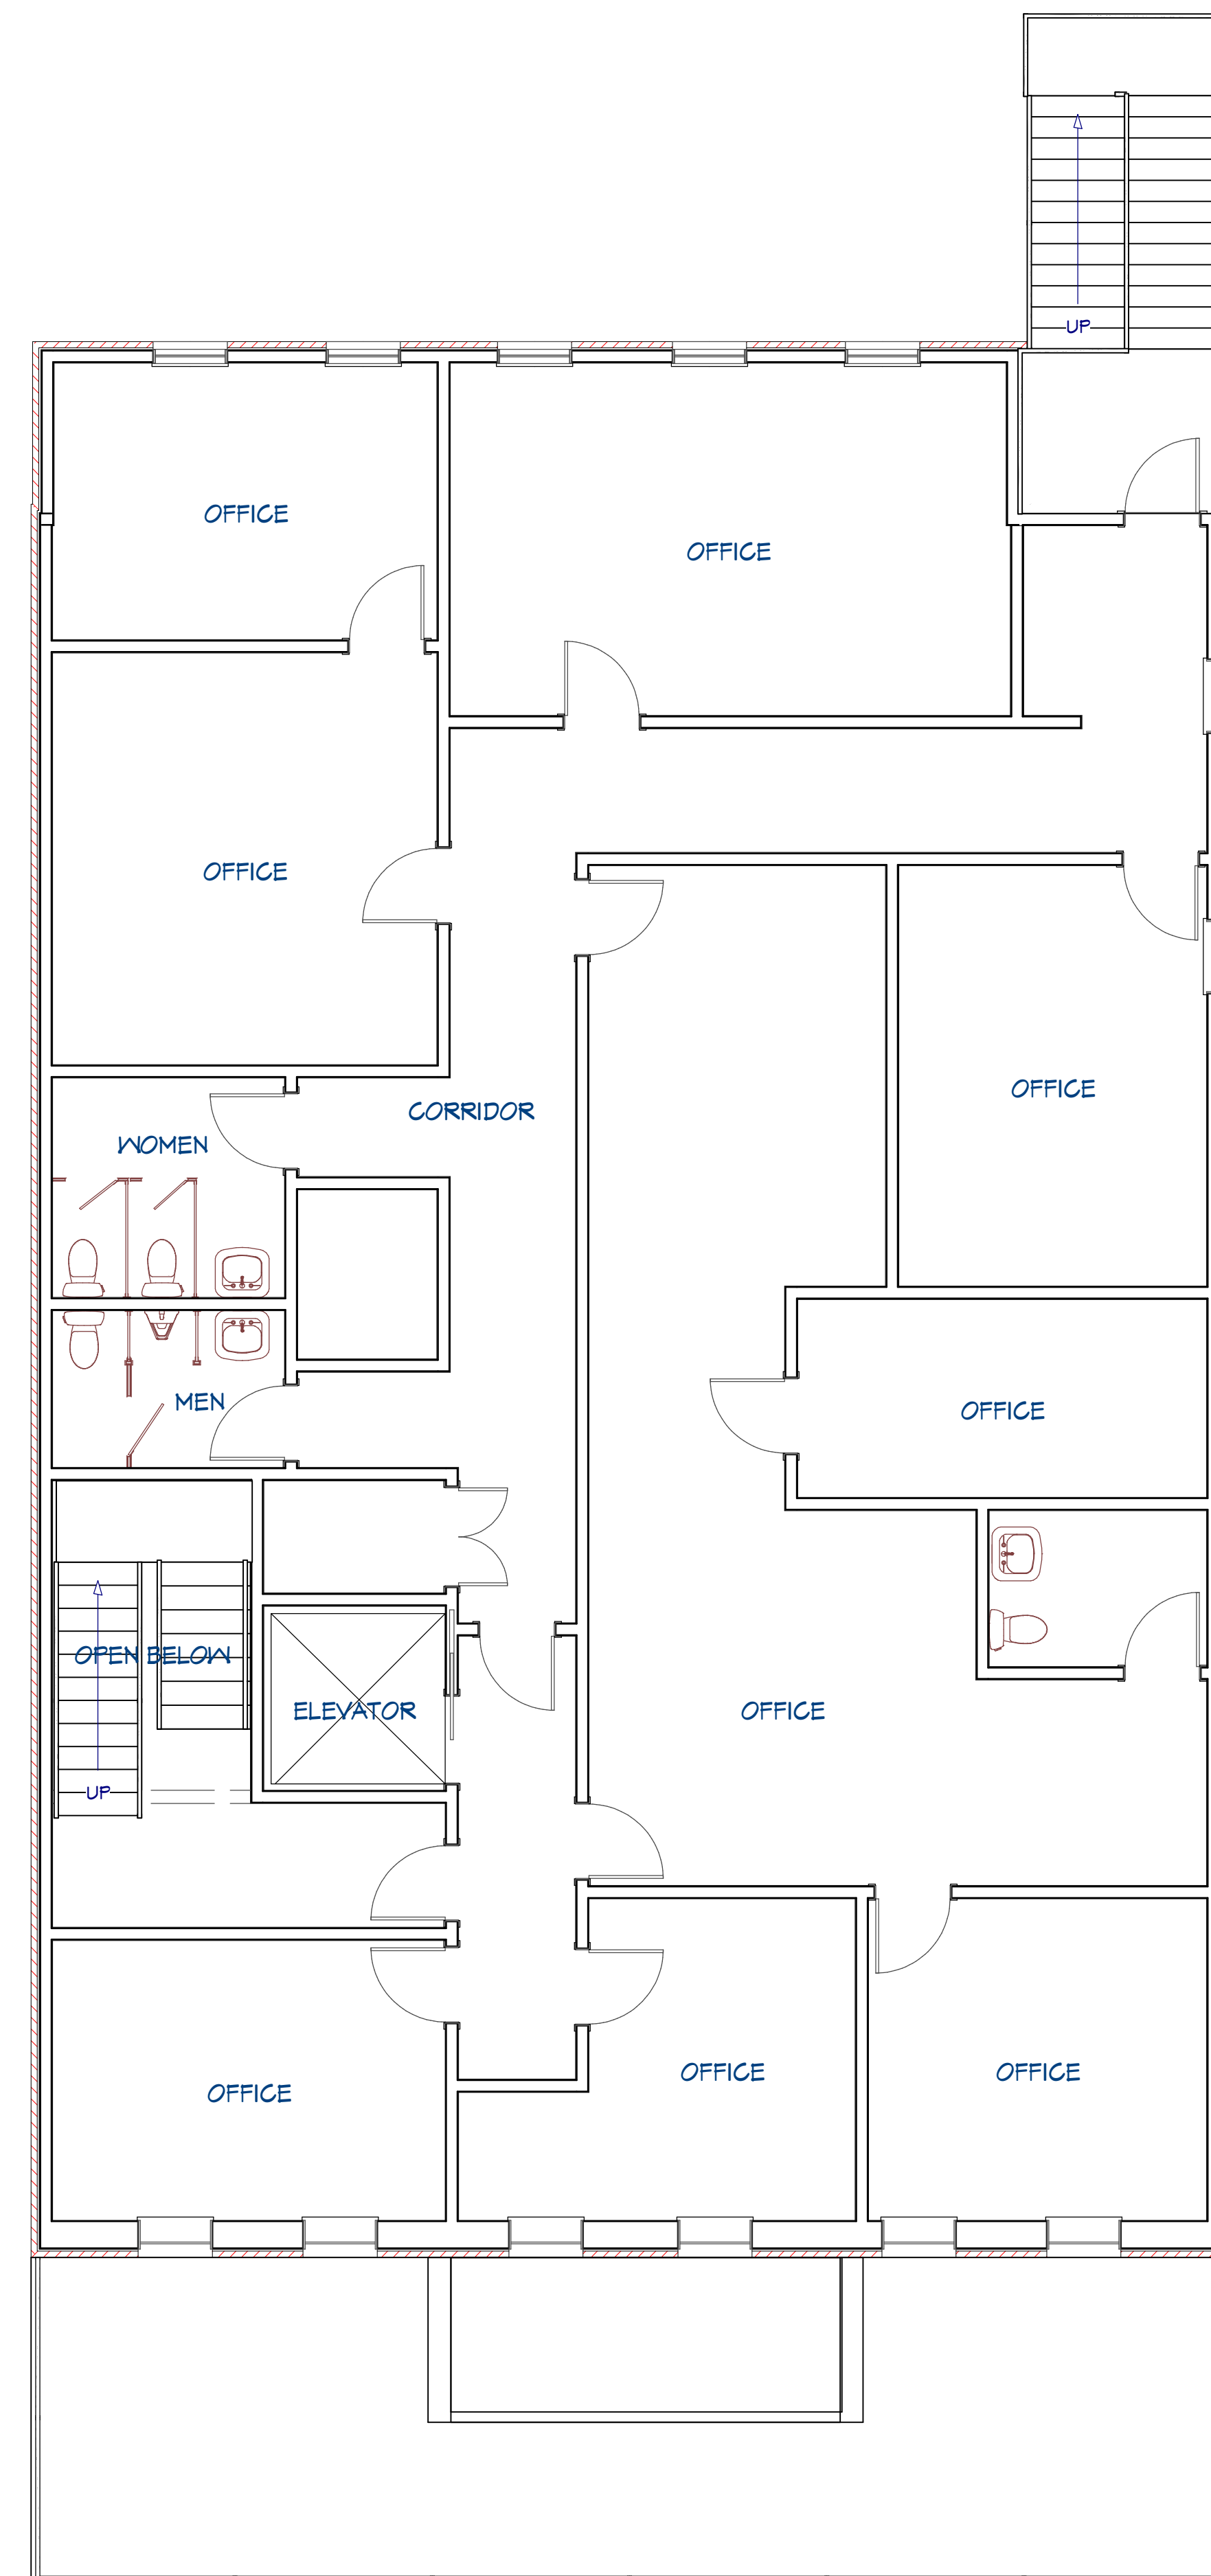

No.	Date	Description



Jon N. Westphal - Architect  
773 Bolsa Court  
El Dorado Hills, California 95762  
(916) 804-0183 · jon@jnwarchitect.com



**SECOND LEVEL FLOOR  
PLANS**

A Change of Use for the Upper Levels of the  
Arcade Building  
1006 Second Street  
Sacramento, California 95814  
006-00711-043-0000

FILE NO:

2205\_Base\_UpperFloors

DATE:


10/18/2022

SHEET NO:


**A-4**





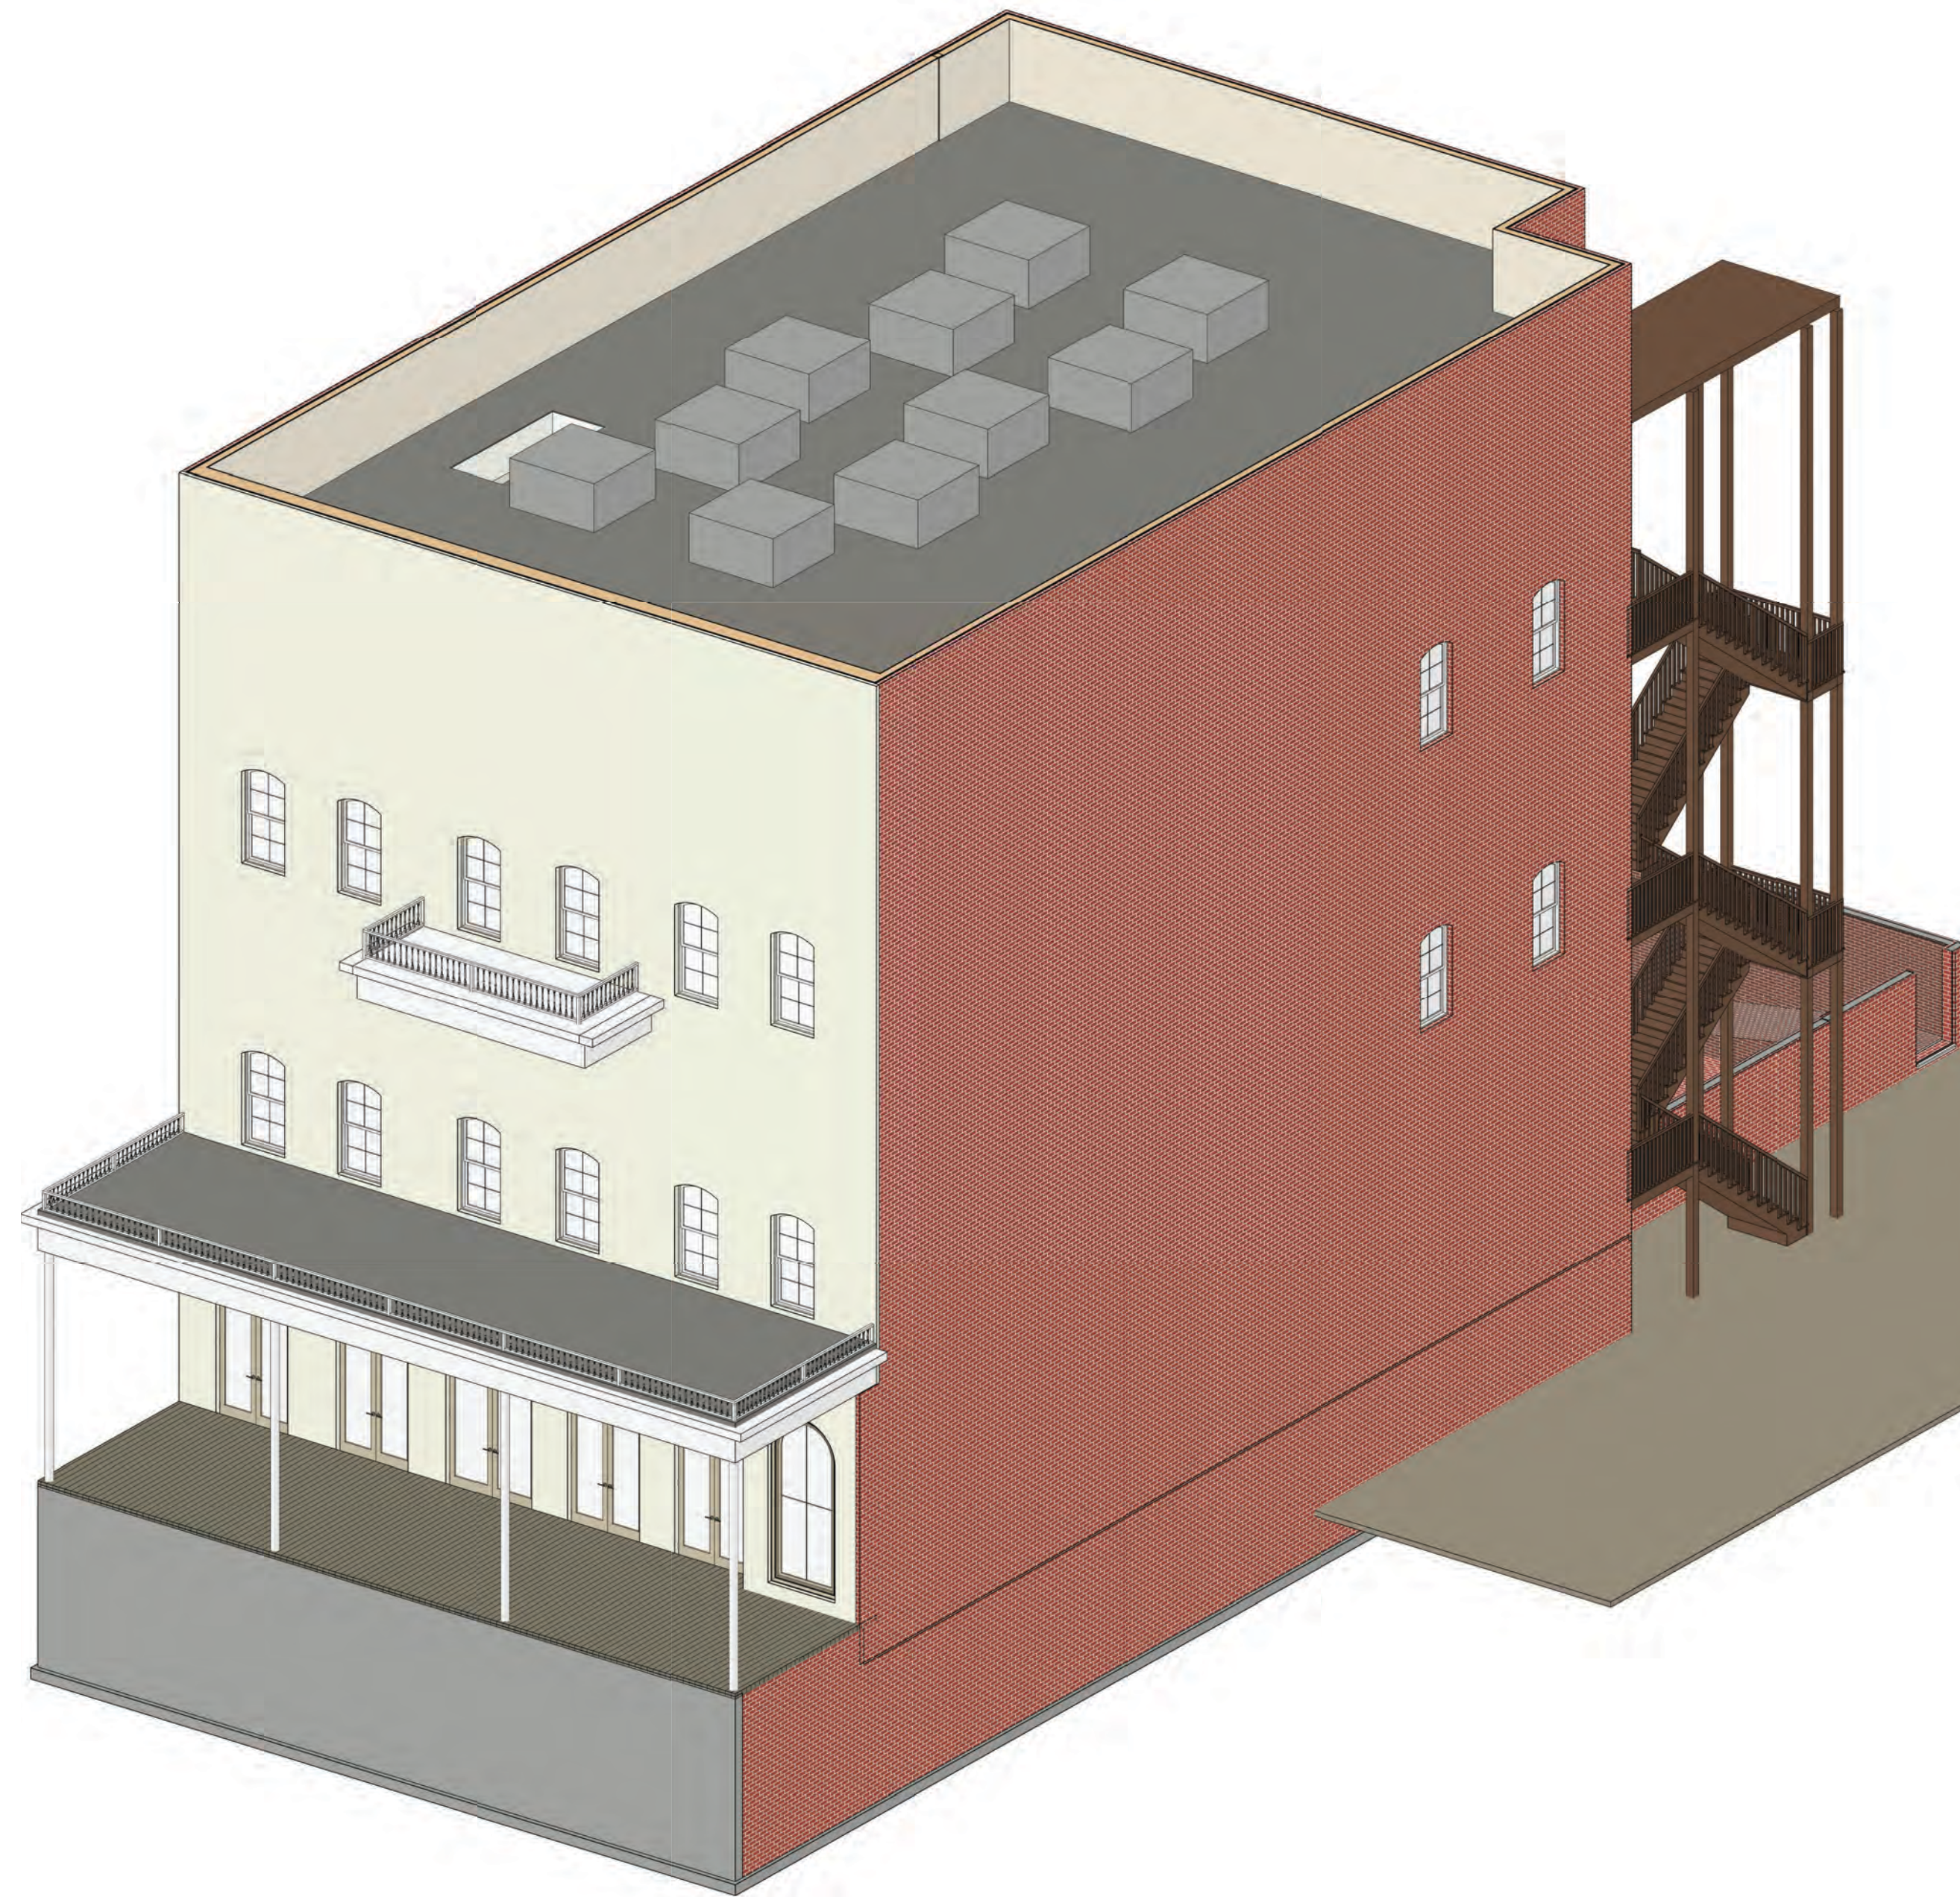


Front Overview

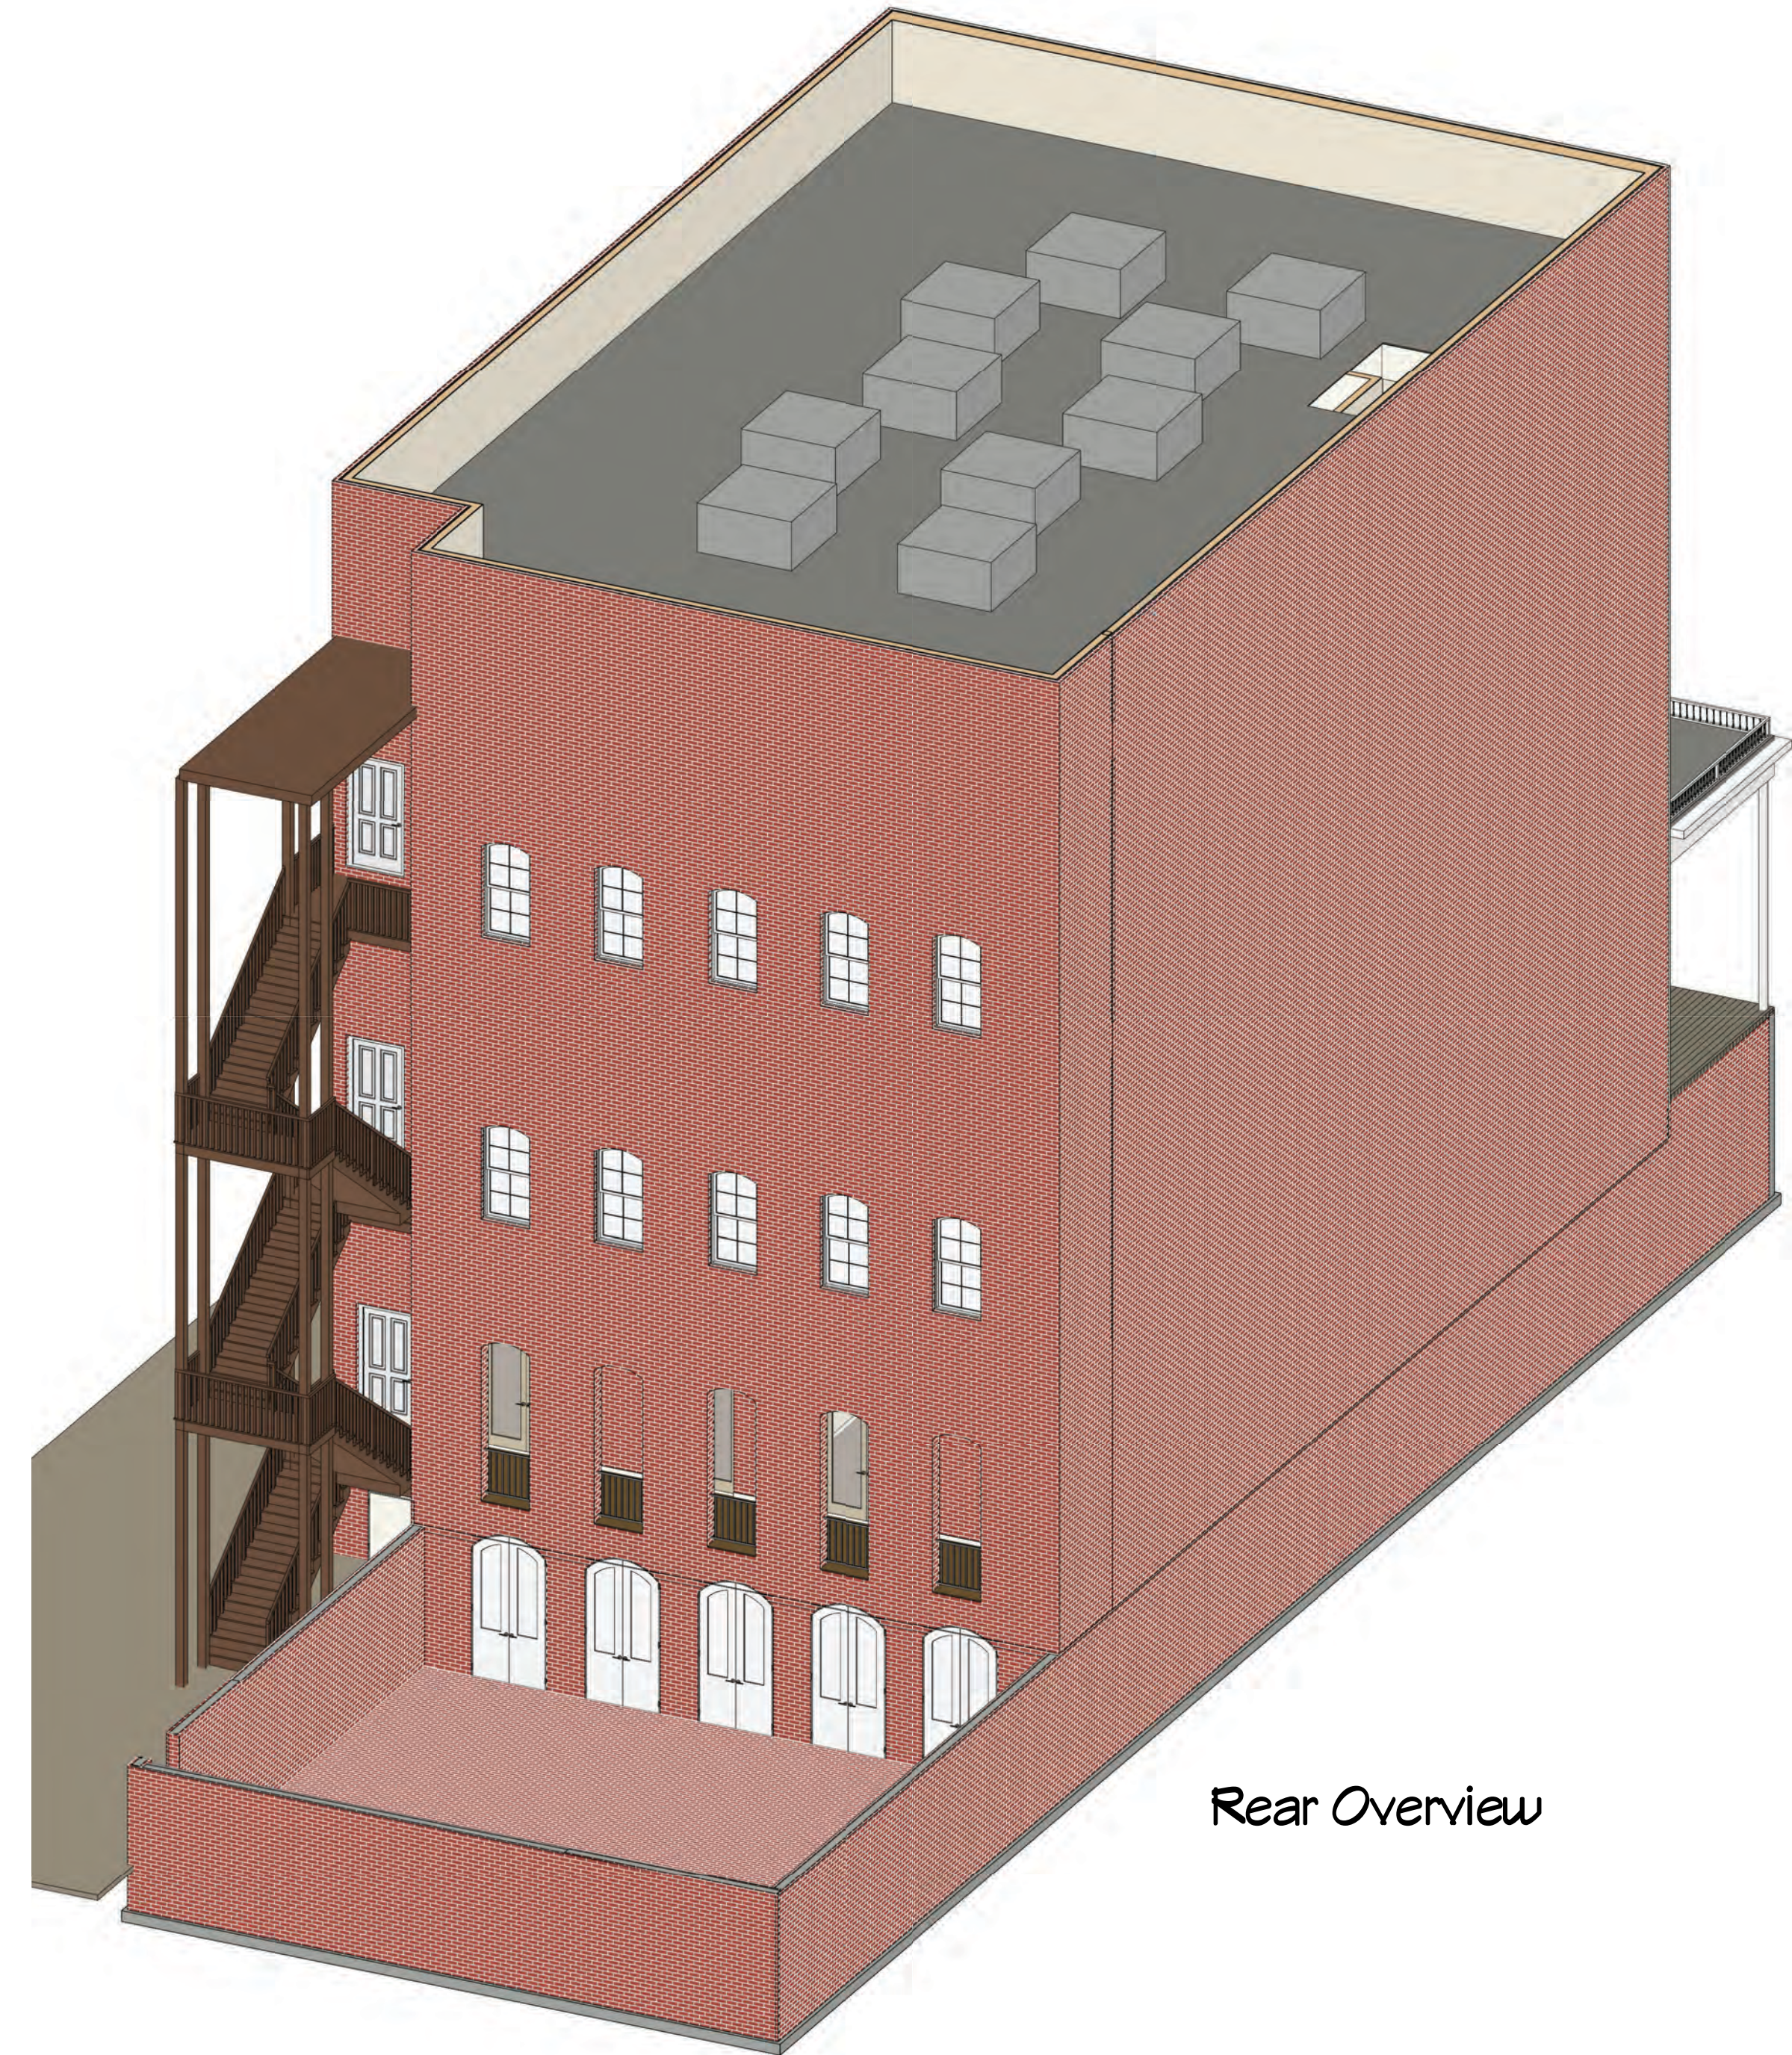

Rear Overview

**THIS SHEET IS BEING PROVIDED FOR REFERENCE ONLY  
 NO WORK IS BEING DONE ON THE EXTERIOR OF THE BUILDING SHELL UNDER THIS PERMIT  
 A SEPARATE PERMIT WILL ADDRESS ANY ALTERATIONS OF THE BUILDING SHELL**

No.	Date	Description

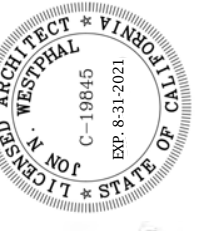

**JW**  
 Jon N. Westphal - Architect  
 773 Bolsa Court  
 El Dorado Hills, California 95762  
 (916) 804-0183 · jon@jnwarchitect.com

**EXISTING BUILDING  
 OVERVIEW**

A Change of Use for the Upper Levels of the  
 Arcade Building  
 1008 Second Street  
 Sacramento, California 95814  
 006-0011-043-0000

FILE NO:

2205\_Base\_UpperFloors

DATE:

10/18/2022

SHEET NO:

**A-6**