

**1 SECOND FLOOR PLAN**  
 SCALE: 1/8" = 1'-0"  
 0 1/2" 1"


**GENERAL NOTES**

- REFER TO A1.01 FOR ARCHITECTURAL LEGEND AND SCOPE OF WORK NOTES.
- (RR) EXISTING ACOUSTIC CEILING TILES TO ALLOW FOR THE INSTALLATION OF TEL/DATA RACEWAYS, REPLACE ANY COMPONENTS DAMAGED DURING THIS WORK, TYPICAL FOR CORRIDORS 213, 214, 312, AND 315, MATCH EXISTING. COORDINATE WITH ELECTRICAL.
- GENERAL CONTRACTOR SHALL PROVIDE ALL NECESSARY CORES AND DEMOLITION CUTS TO SUPPORT THE MECHANICAL, PLUMBING, AND ELECTRICAL WORK SHOWN ON DISCIPLINE DRAWINGS. COORDINATE IN THE FIELD FOR ALL PENETRATIONS. REVIEW IMPACTS WITH A/E BEFORE CORING.
- PILOT HOLES SHALL BE DRILLED AND VISUALIZED PRIOR TO CORE DRILLING. TYPICAL FOR ALL FLOOR AND WALL PENETRATIONS.
- PROVIDE APPROPRIATE FIRESTOPPING AT ALL WALL AND FLOOR PENETRATIONS.

**PHASING NOTES**

- COORDINATE ALL WORK WHICH WILL DISRUPT NORMAL OPERATIONS WITH USPS. NOTIFY AND COORDINATE WITH USPS 48 HOURS IN ADVANCE.
- LOCATE DUMPSTER IN REAR PARKING LOT SO AS NOT TO DISTURB OPERATIONS OF FACILITY AT TIME OF CONSTRUCTION. COORDINATE WITH THE USPS.
- CONTRACTOR SHALL SUBMIT A WORK SCHEDULE AND PHASING PLAN FOR REVIEW AND ACCEPTANCE BY USPS PRIOR TO COMMENCEMENT OF ANY WORK.
- CONTRACTOR SHALL KEEP ALL EMERGENCY EXITS CLEAR OF ALL STAGING, FENCING, SUPPLIES, EQUIPMENT, ETC. AT ALL TIMES.
- SANITARY FACILITIES SHUT DOWNS SHALL BE COORDINATED WITH THE FACILITY TO MINIMIZE THE IMPACTS TO THE SECOND FLOOR TOILET ROOM ADJACENT TO THE WORK AREA. 48 HOURS NOTIFICATION SHALL BE GIVEN TO THE FACILITY FOR ANY CLOSURES TO SANITARY FACILITIES.
- CONTRACTOR SHALL ENSURE ONE OPERATIONAL SANITARY FACILITY REMAIN OPERATIONAL AT ALL TIMES.



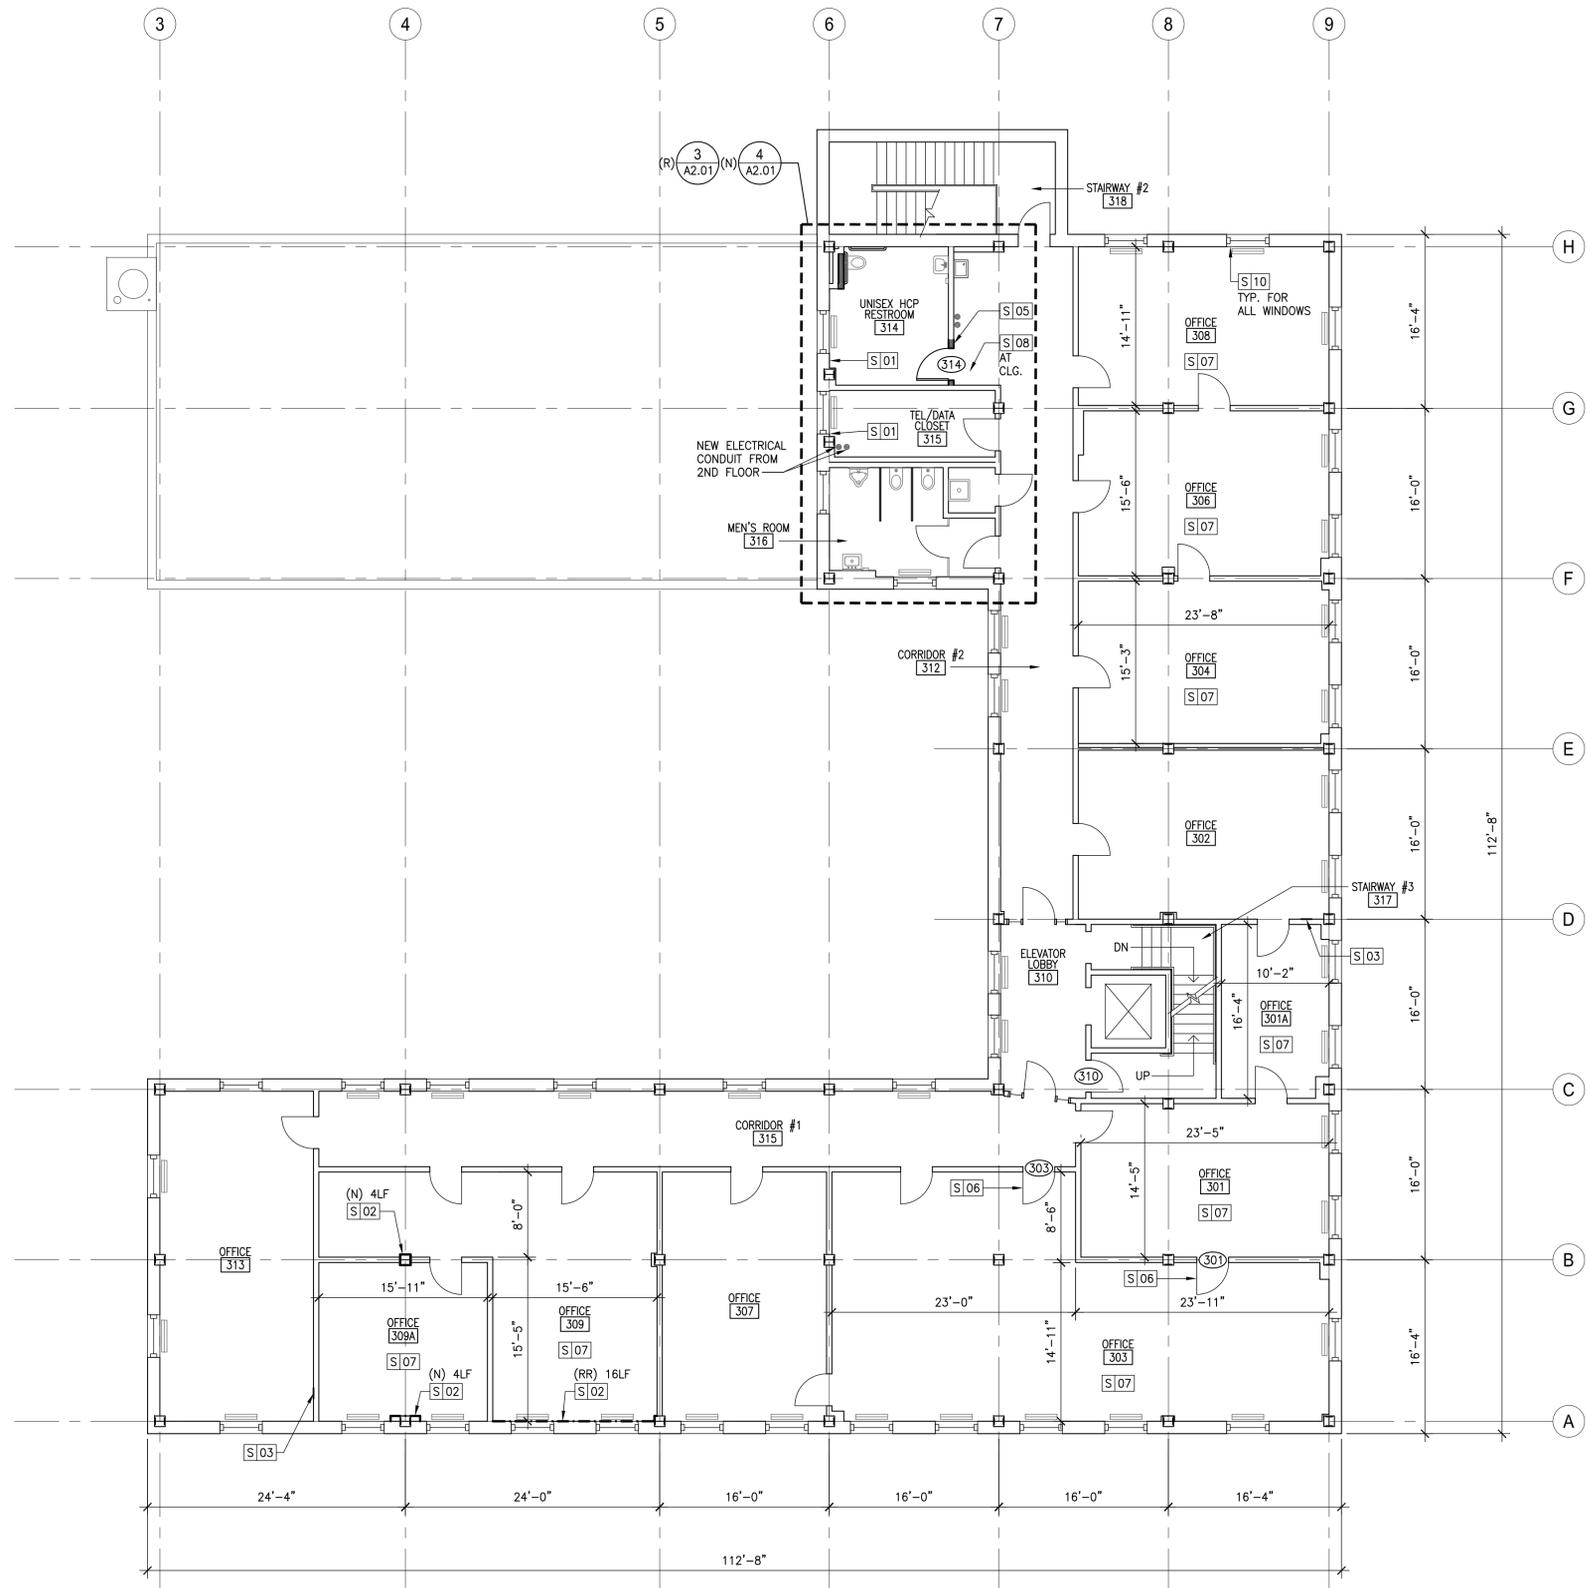

1 THIRD FLOOR PLAN  
 SCALE: 1/8" = 1'-0"  
 0 1/2" 1"

**GENERAL NOTES**

1. REFER TO A1.01 FOR ARCHITECTURAL LEGEND AND SCOPE OF WORK NOTES.
2. REFER TO A1.02 FOR GENERAL NOTES.

**A1.03** THIRD FLOOR PLAN  
 SCALE: AS NOTED DATE: 12-15-16 REVISIONS: DATE:  
 A/E PROJECT NO.: 16003.00 USFS PROJECT NO.: B49827



Windsor Facilities Service Office, 6 Griffin Road North, Windsor, CT 06096-0300

INTERIOR REPAIRS  
 MAIN POST OFFICE  
 27 MASONIC STREET SUITE #1  
 NEW LONDON, CONNECTICUT 06320



**McKINNELL & TAYLOR Inc.**  
 ARCHITECTS-ENGINEERS-PLANNERS  
 POST OFFICE BOX 336  
 164 WASHINGTON STREET  
 NEW LONDON, CT 06320  
 PHONE: (860) 878-8923  
 FAX: (860) 878-8920