

**LEGEND**

INDICATES EXISTING WALLS TO REMAIN UNTOUCHED

Section Number

Building Section

Sheet Number

Callout Number

Detail Callout

Sheet Number



Brian Fitzgerald R.A., NCARB, A.I.A., LEED AP  
 NJ Lic. # 21A10205680041  
 NCARB Cert. # 88189  
 East Main Street  
 Oceanport, NJ 07757  
 P: (732) 859-4968  
 Brian@bfarchdesign.com


Proposed Unverified Floor Plans For:

**1433 Bldg A**

Monmouth Shores Corporate Park  
 1433 A  
 Wall Township, NJ 07753-6821

These drawings and specifications are issued as instruments of the architect's service for use solely with respect to this project. These drawings and specifications shall not be used by the owner or by others on other projects, for additions to this project, or for completion of this project by others, without the agreement of the architect.

No.	Description	Date

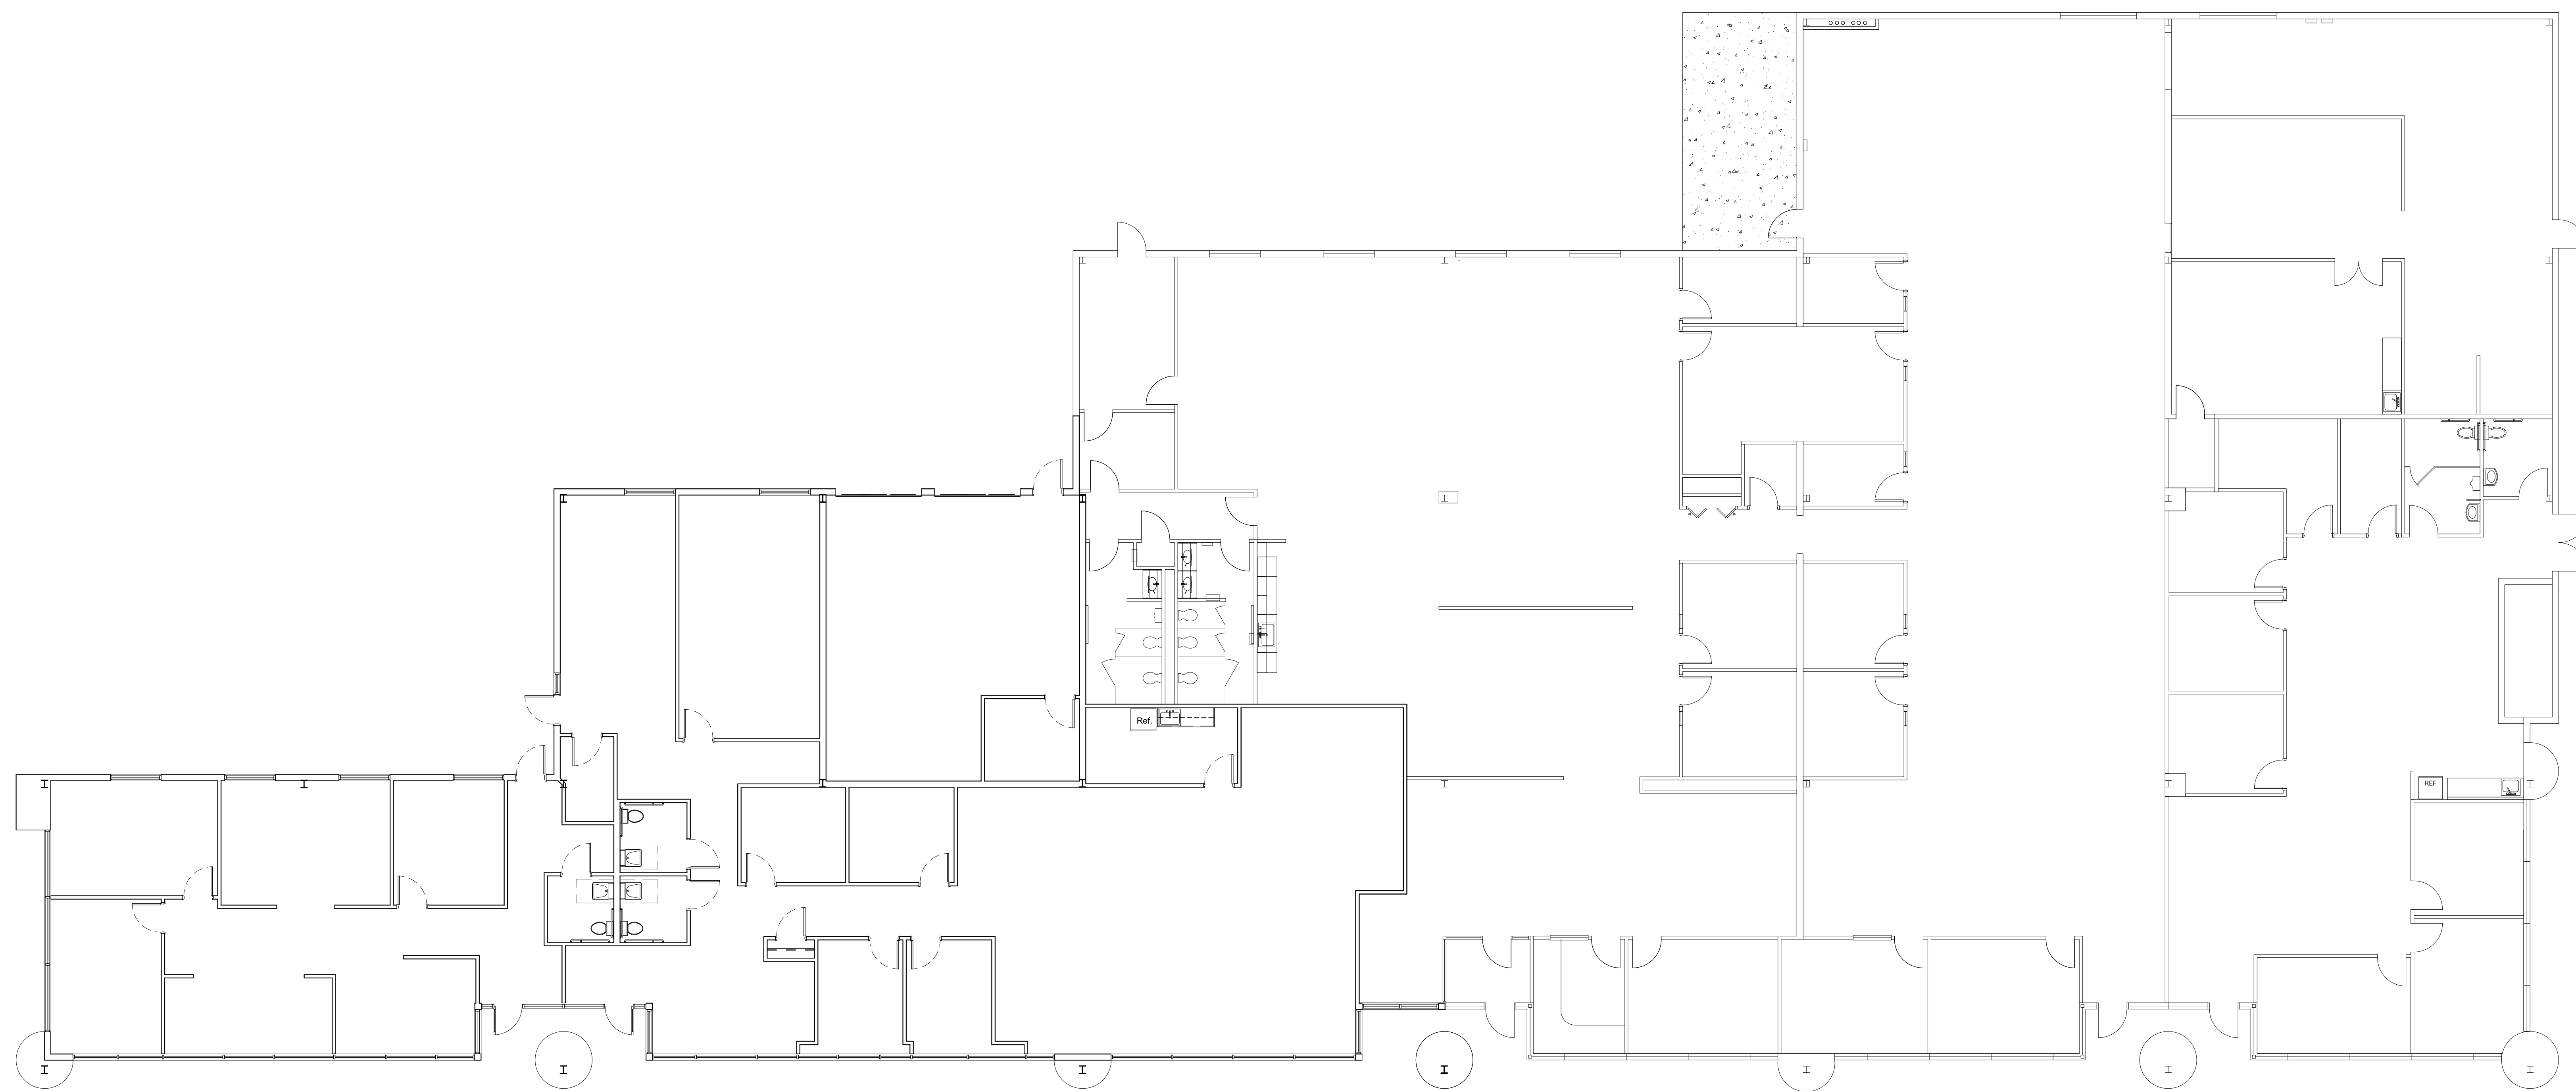

**Existing Floor Plan**  
 1/8" = 1'-0"

**Total Rentable Building Area: 21,026 Sq. Ft.**

**Exist. Floor Plan**

Project number	2019-15
Submission Date	-
Sheet Issue Date	10/07/20
Drawn by	GF
Checked by	BPF

**RA-101**

Scale As indicated

