




A RENOVATION FOR:  
**T&W CORPORATION**  
 7333 WEST WASHINGTON STREET  
 INDIANAPOLIS, INDIANA 46231  
**LIFE SAFETY FLOOR PLAN**

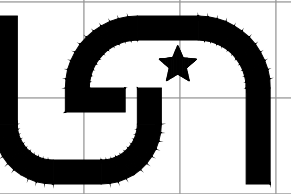


**US Architects**  
 9200 W. SMITH STREET  
 YORKTOWN, INDIANA 47396  
 TELEPHONE: 765-405-1220  
 FAX: 765-405-1219  
 WEB: usarchitectsmuncie.com


JERRY G. HOFFMAN,  
 PARTNER  
 KEITH L. GARY,  
 PARTNER

DRAWN:  
 CHECKED:  
 REVISIONS:

**DATES**  
 CD PHASE  
 START DATE: 10/01/21  
 FINISH DATE: 11/22/21  
**PLOT INFORMATION**  
 FILE NAME: K20053\_A0.dwg  
 PLOT DATE: 1/4/2022 4:16 PM  
 CAD OPER.: KLG

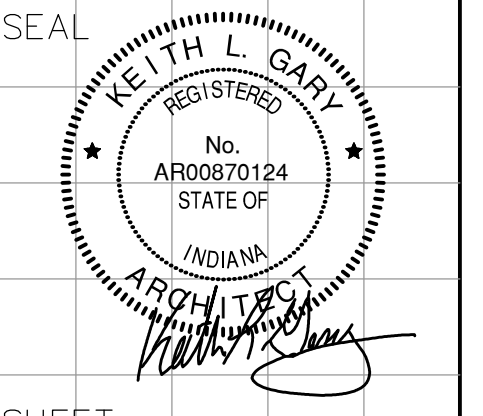

SHEET  
**A-0**

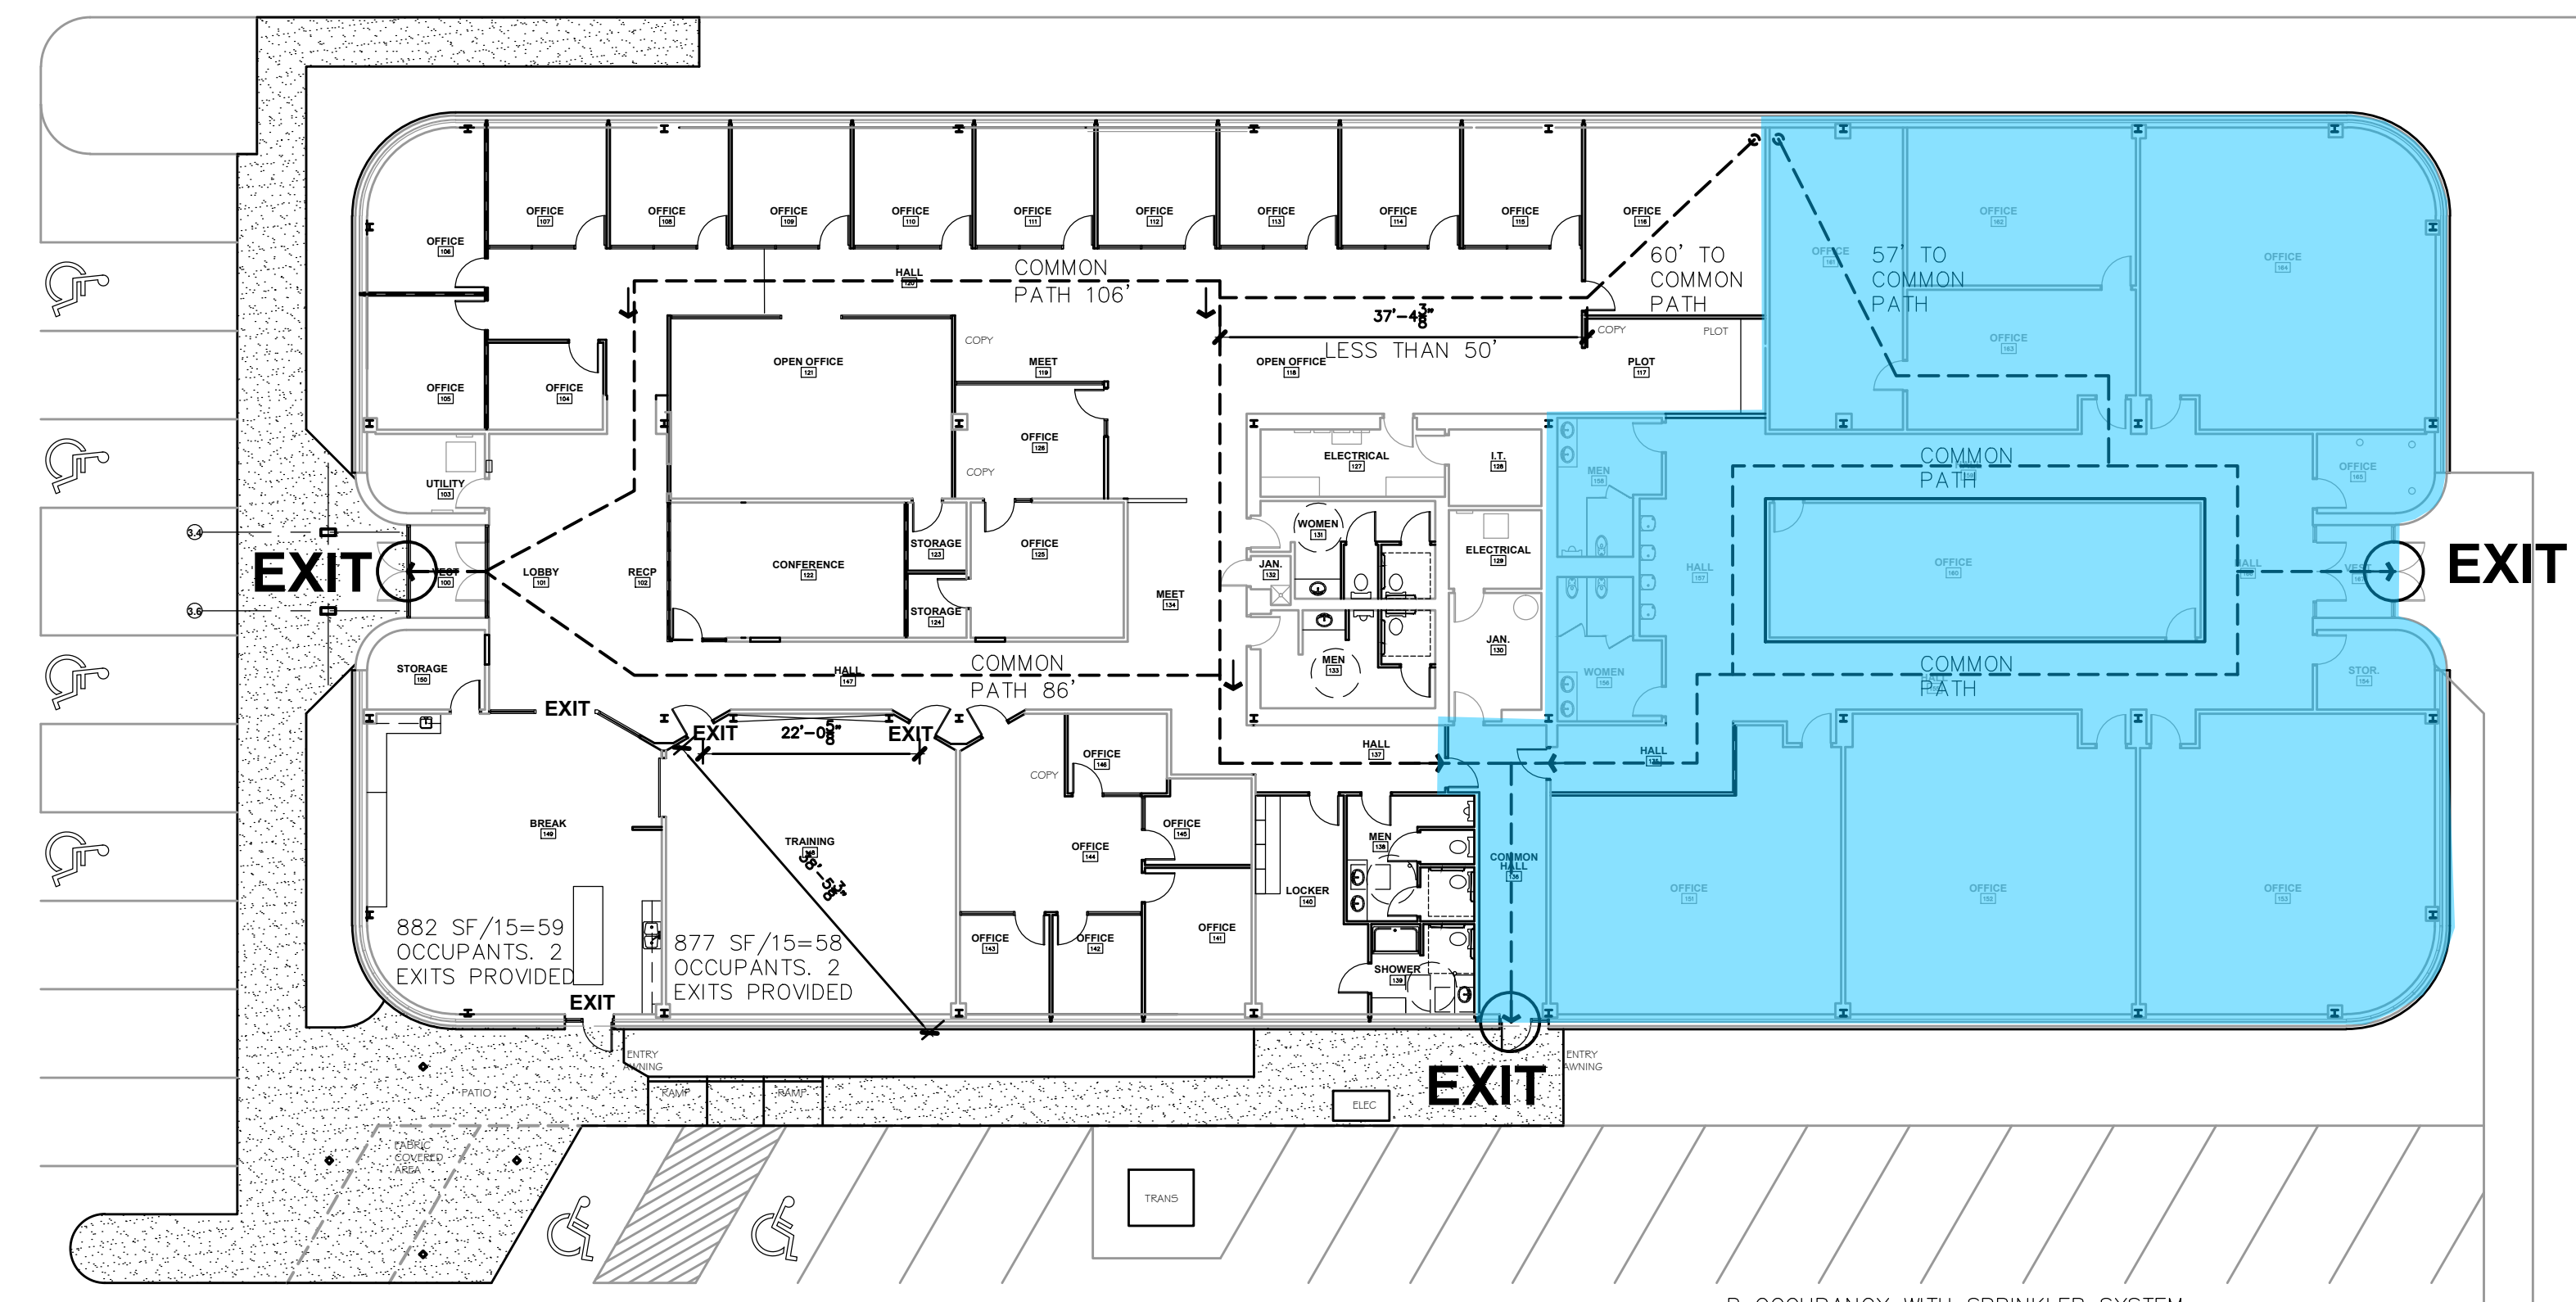

B OCCUPANCY WITH SPRINKLER SYSTEM  
 COMMON PATH OF EGRESS TRAVEL NOT TO EXCEED 100'  
 EXIT TRAVEL DISTANCE NOT TO EXCEED 300'

**1 LIFE SAFETY FLOOR PLAN**  
 SCALE: 1/16"=1'-0"