

DESMONE ARCHITECTS

PITTSBURGH:
ONE DOUGHBOY SQUARE
3400 BUTLER STREET
PITTSBURGH
PENNSYLVANIA, 15201
TEL : 412. 683. 3230
FAX : 412. 683. 3563

MORGANTOWN:
265 HIGH STREET
SUITE 7
MORGANTOWN
WEST VIRGINIA, 26505
TEL : 304. 602. 7880
FAX : 304. 212. 5393

www.desmone.com

Existing Conditions for 2530 Thomas Avenue Warehouse

2530 Thomas Ave, Jeannette, PA


Existing Conditions for

Seal:

Not for Construction

Drawn By: Author	Edited By: Designer	Checked By: Checker
---------------------	------------------------	------------------------

Revisions:

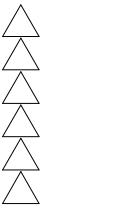

Date:
08.13.18

Project Number:
4580

Owner / Client:
Owner

Drawing Title:


Existing Floor Plan

Scale: 1/32" = 1'-0"

Drawing Number:

03

© Desmone Architects 2018

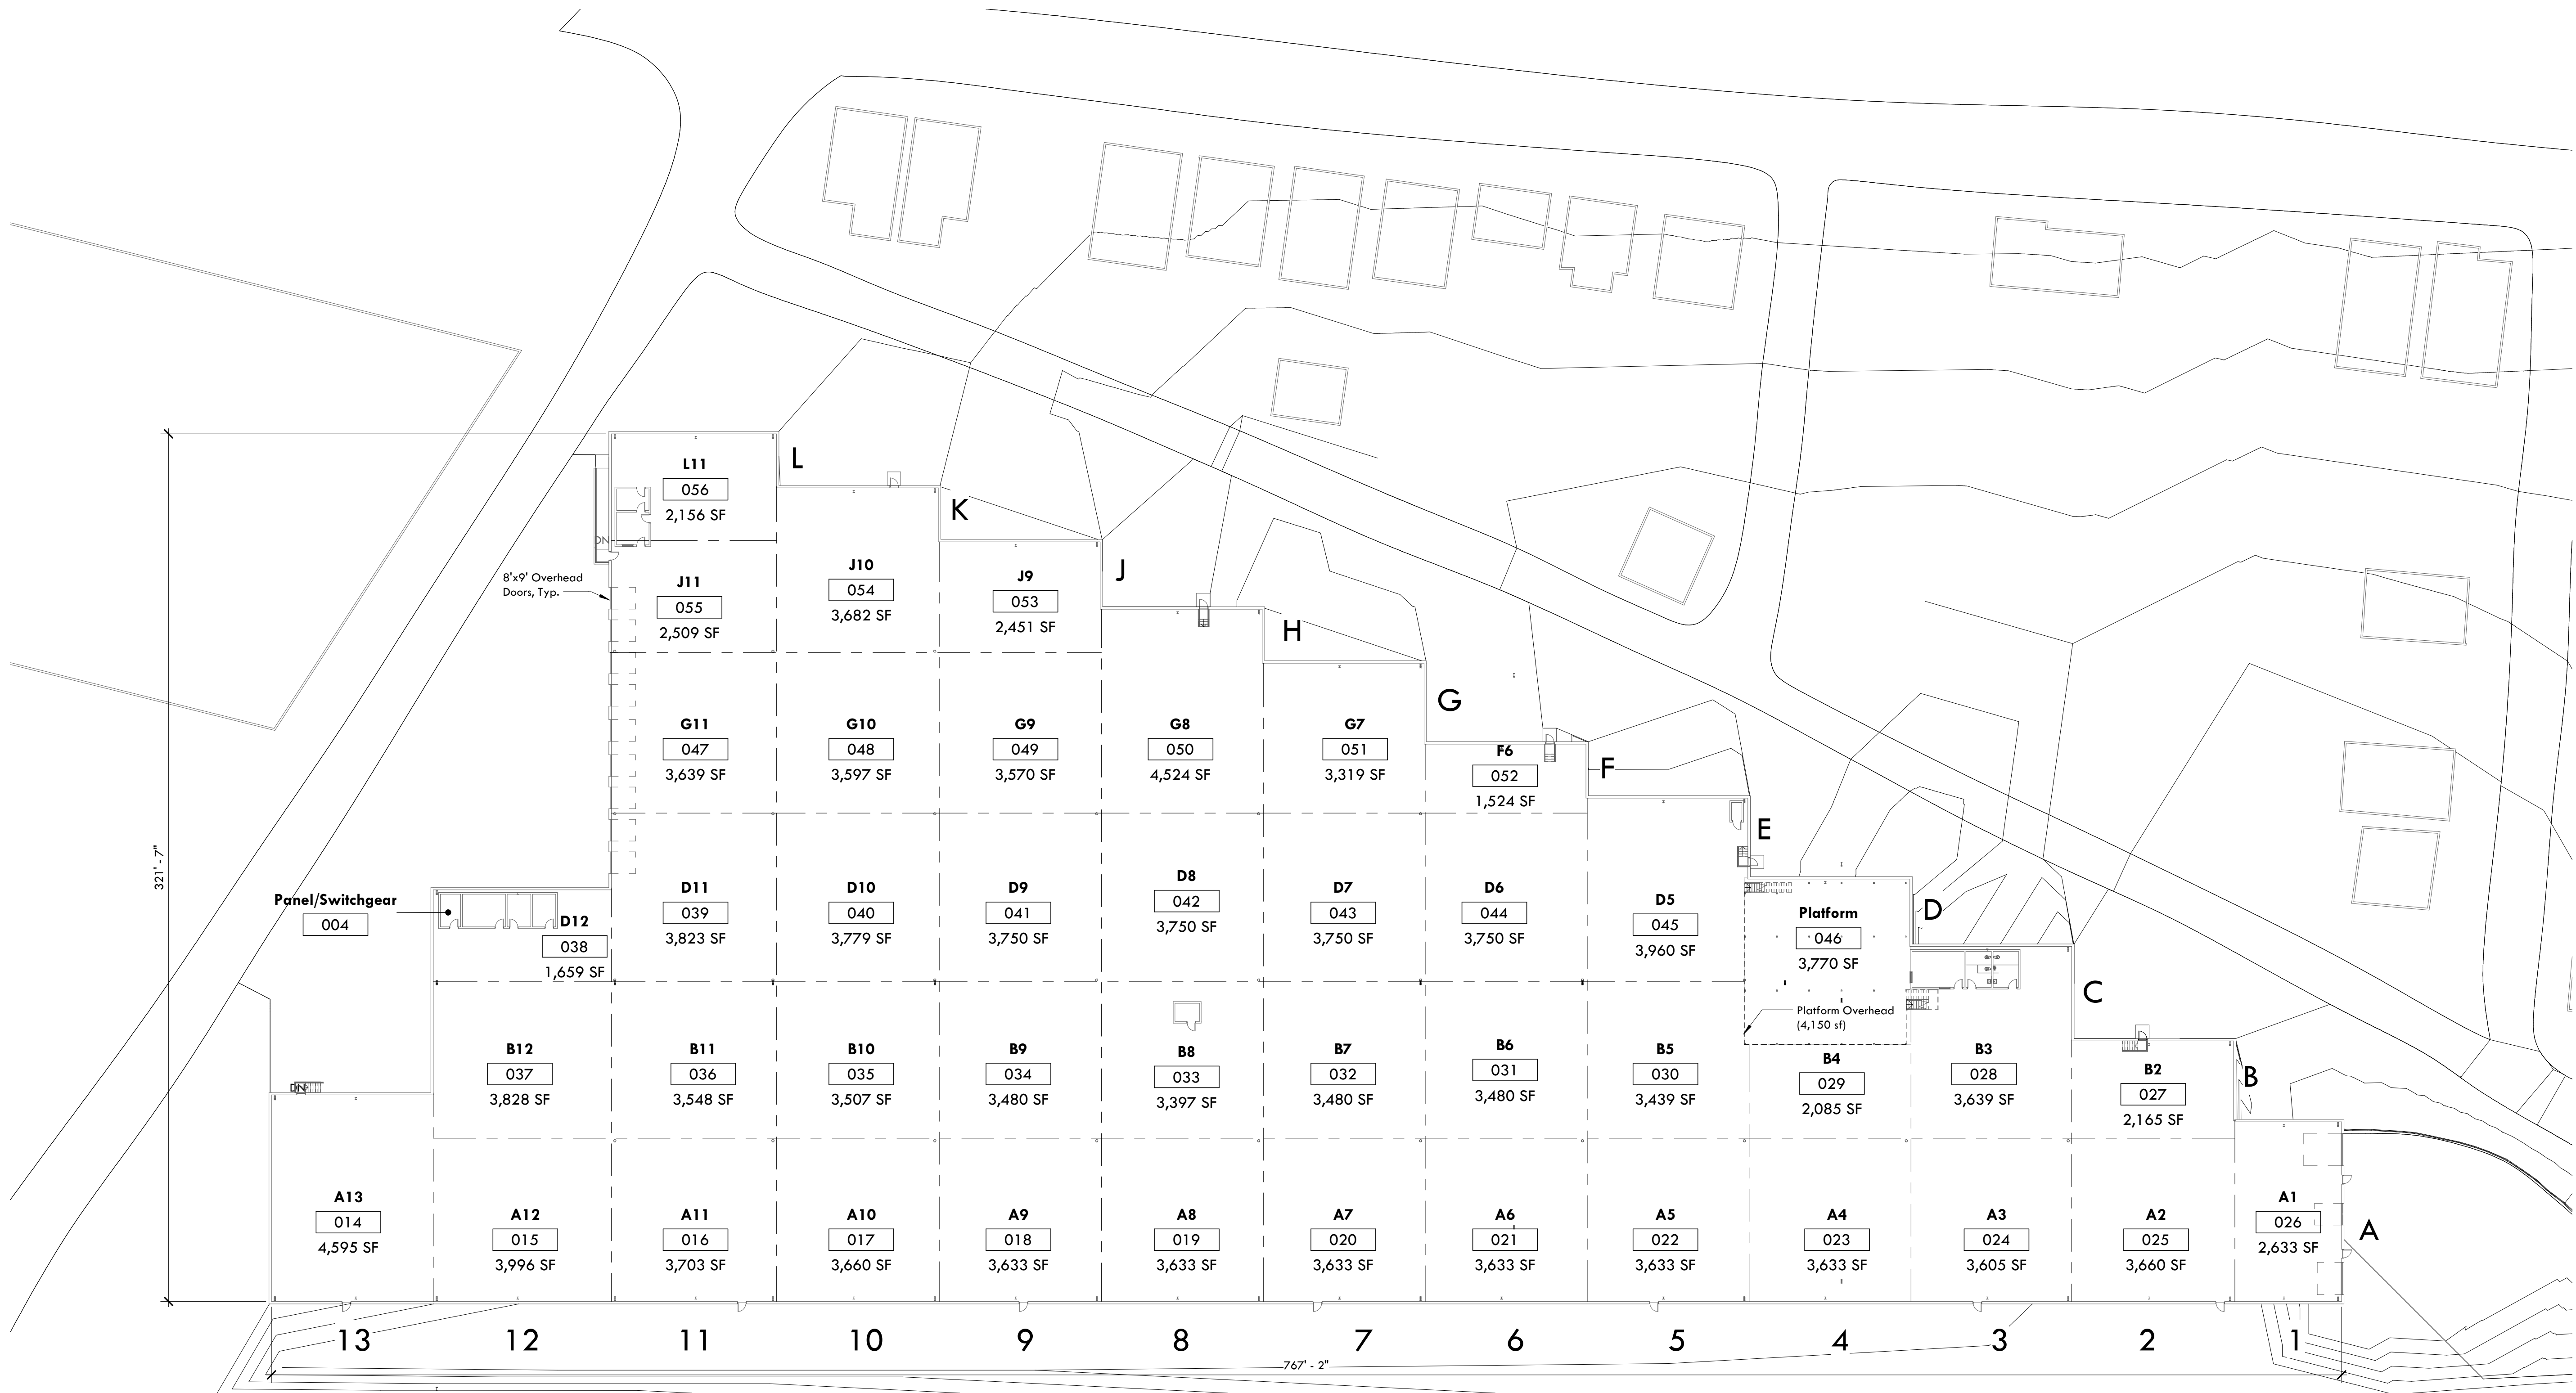

1 First Floor
1/32" = 1'-0"

NOTE: Area calculations exclude existing built elements such as bathrooms, offices, equipment rooms, etc.
ie. Square B3 area of 3,639 excludes the workroom and restrooms.
Area calculations do not exclude existing built elements such as stairs, columns.
ie. square B2 area of 2,165 includes exit stair.

08.13.18 P:\081318\081318 Library Health Grow Facility\Drawings\Revit\Floor03 - Library Health Grow Facility - 081318 General.dwg