


DRAWN	CHECKED
-------	---------

SCALE


IF IN VIOLATION OF THE LAW FOR ANY PERSON UNLESS
SPECIALLY ORDERED THE PROVISION OF A SIGNATURE AND SEAL TO
PROFESSIONAL ENGINEERS, ARCHITECTS AND PROFESSIONAL
DESIGNERS IS PROHIBITED. ANY SUCH VIOLATION MAY BE
CONSIDERED A VIOLATION OF THE PROFESSIONAL ETHICS
AND STANDARDS OF CONDUCT OF THE ENGINEERING AND
ARCHITECTURE BOARDS OF PROFESSIONAL
(See Appropriate Sections of NYS Education Law)

REVISION 3	SEPT. 4, 2019
REVISION 2 (OFFICE USE)	AUGUST 15, 2019
REVISION 1 (PLACE OF ASSEMBLY)	MAY, 2019
BUILDING DEPT. METAL SUBMITTAL	NOVEMBER, 2018
ISSUED FOR	DATE

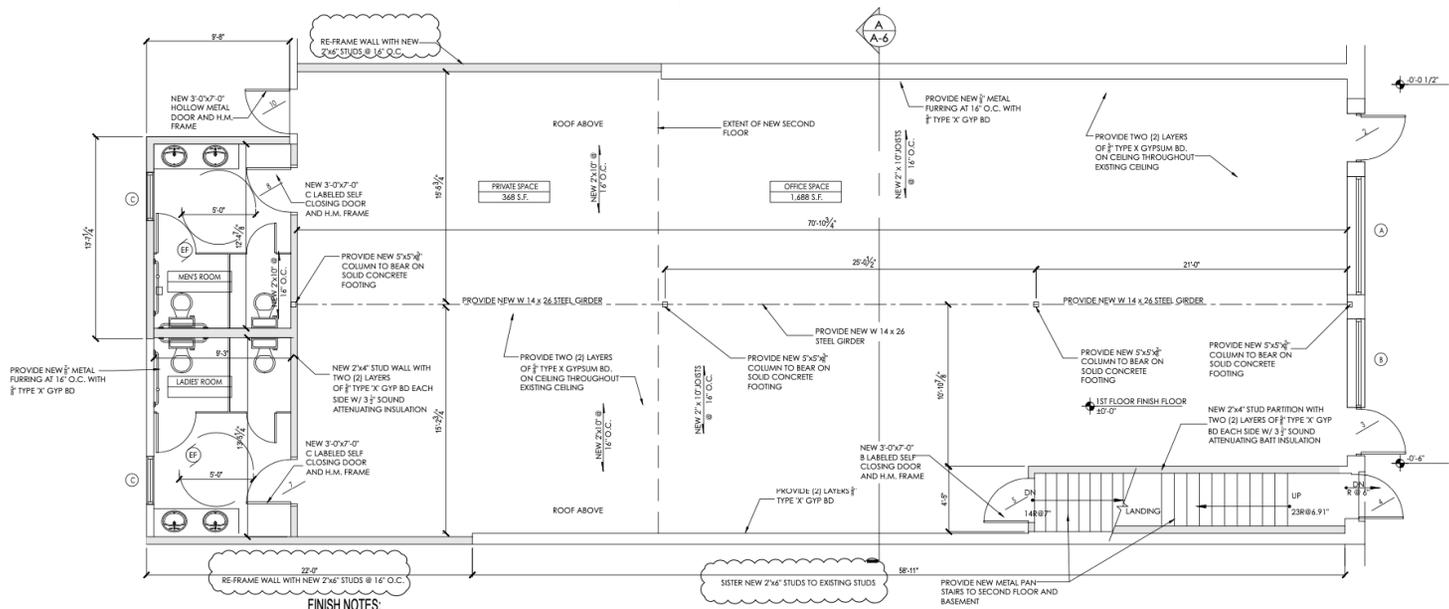

- FINISH NOTES:**
- 1-WHERE CARPET IS INSTALLED, THE CONTRACTOR SHALL PROVIDE 1/2" SOLID CORE PLYWOOD UNDERLAMENT, BC OR BETTER, NAILED OR SCREENED TO SUBFLOOR AT 8" O.C. JOINTS IN UNDERLAMENT SHALL BE STAGGERED FROM THE JOINTS IN THE SUBFLOOR BY A MINIMUM OF 16" O.C. UNDERLAMENT JOINTS SHALL END ON A FLOOR JOIST.
 - 2-WHERE FLOORS ARE FINISHED WITH CERAMIC TILE, THE CONTRACTOR SHALL PROVIDE 1/2" SOLID CORE PLYWOOD UNDERLAMENT, BC OR BETTER, SCREENED AND GLED TO THE SUBFLOOR 8" O.C. JOINTS IN THE UNDERLAMENT SHALL BE STAGGERED FROM JOINTS IN THE SUBFLOOR BY A MINIMUM OF 16" O.C. UNDERLAMENT JOINTS SHALL END ON A FLOOR JOIST.
 - 3-ALL WALLS AND CEILINGS SHALL BE COVERED WITH 1/2" GYPSUM BOARD UN LESS OTHERWISE NOTED.
 - 4-CORNER BEADS SHALL BE APPLIED TO ALL EXTERIOR CORNERS.
 - 5-ALL JOINTS AND NAILS TO BE COVERED WITH TAPE AND SPACKLE WITH A MINIMUM OF THREE (3) COATS AND POLISHED SMOOTH FOR PAINTING.
 - 6-BATHROOMS SHALL UTILIZE WATER RESISTANT GYPSUM BOARD THROUGHOUT, EXCEPT IN TUB AND SHOWER ENCLOSURES THAT ARE TO BE TILED. TILED AREA SHALL USE 1/2" CEMENT BOARD.

PROPOSED FIRST FLOOR PLAN
SCALE: 1/4" = 1'-0"

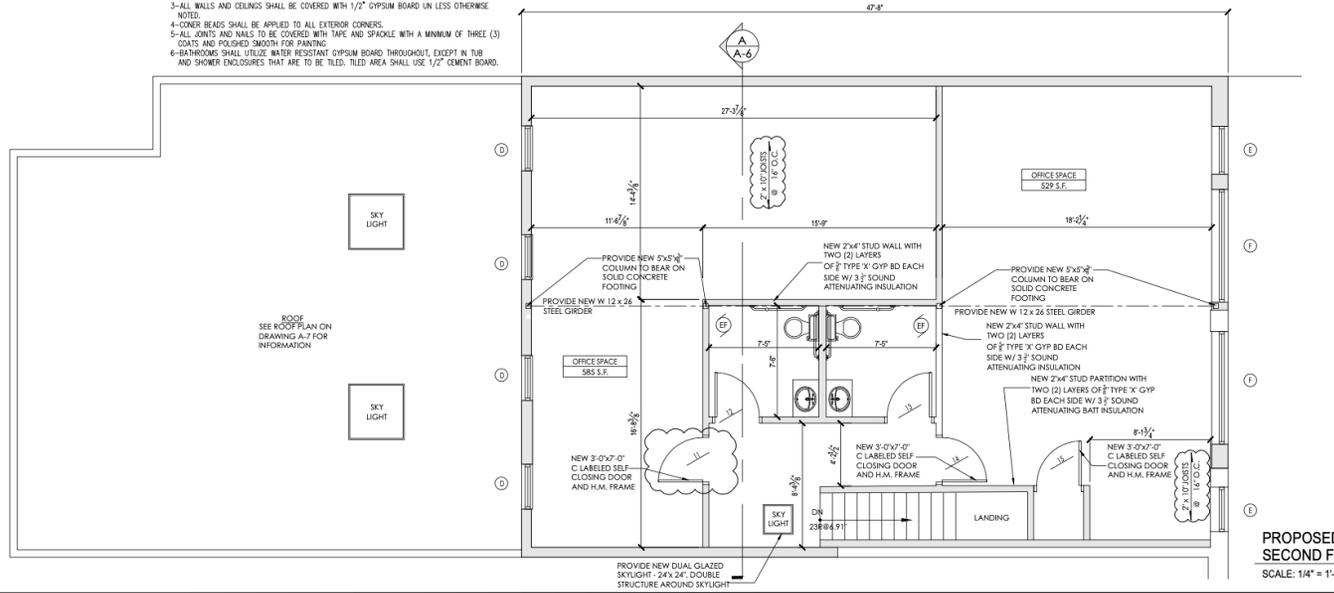

PROPOSED SECOND FLOOR PLAN
SCALE: 1/4" = 1'-0"

PROJECT TITLE

BUILDING RENOVATION AND ADDITION
166 MAIN STREET,
PORT WASHINGTON, NEW YORK

DRAWING TITLE

FIRST AND SECOND FLOOR CONSTRUCTION PLANS

DRAWING NO.

A-5

DATE: DECEMBER 17, 2018

SHEET # OF -