


# 1st FLOOR

## EXHIBIT A

NGA HAWAII LLP  
ARCHITECTURE  
& PLANNING

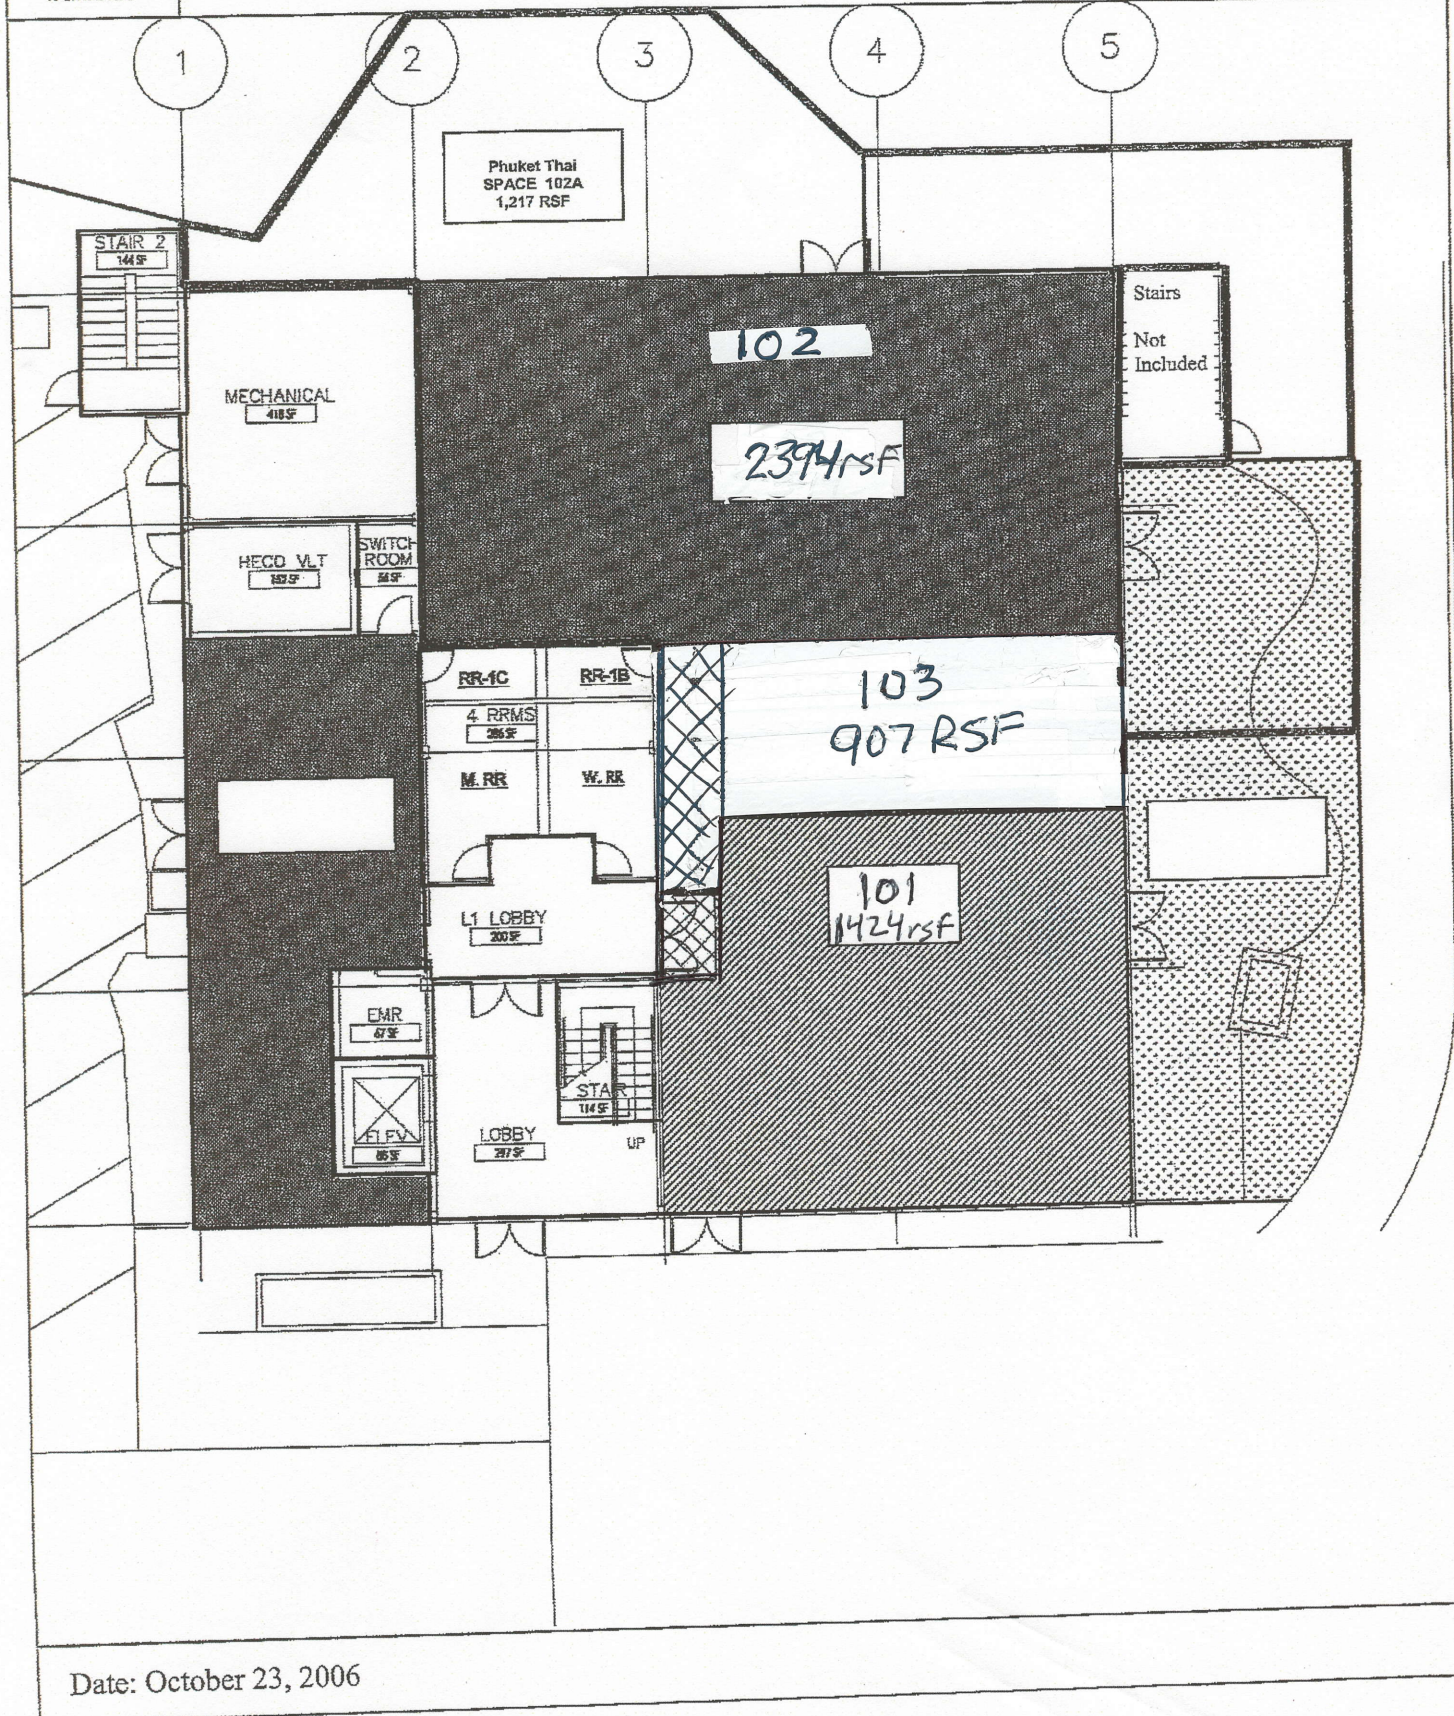





NGA HAWAII LLP  
ARCHITECTURE  
+ PLANNING

DATE: 8-16-06

JOB: 401 KAMAKEE

TITLE: LEASING ANALYSIS

## 2nd FLOOR

1/16" = 1'-0"

PAGE 1 OF 1


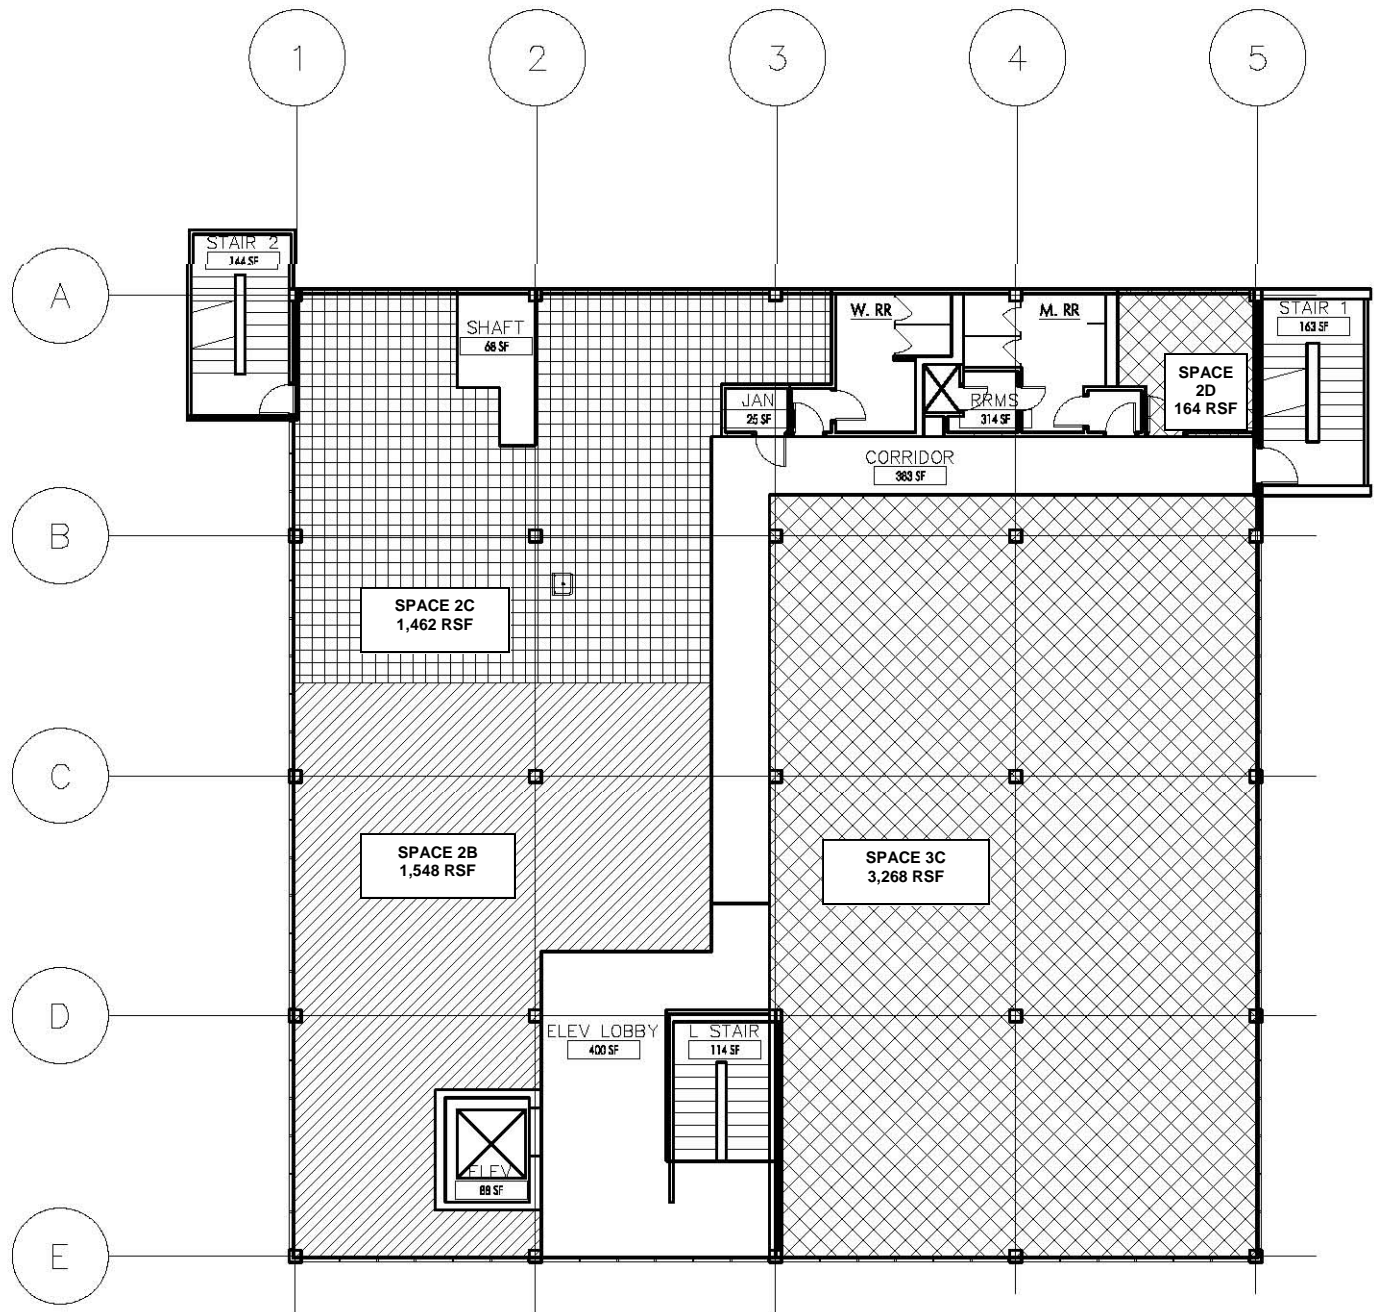


EXHIBIT A : 2nd Level Floor Plan

# EXHIBIT A

## 3rd FLOOR

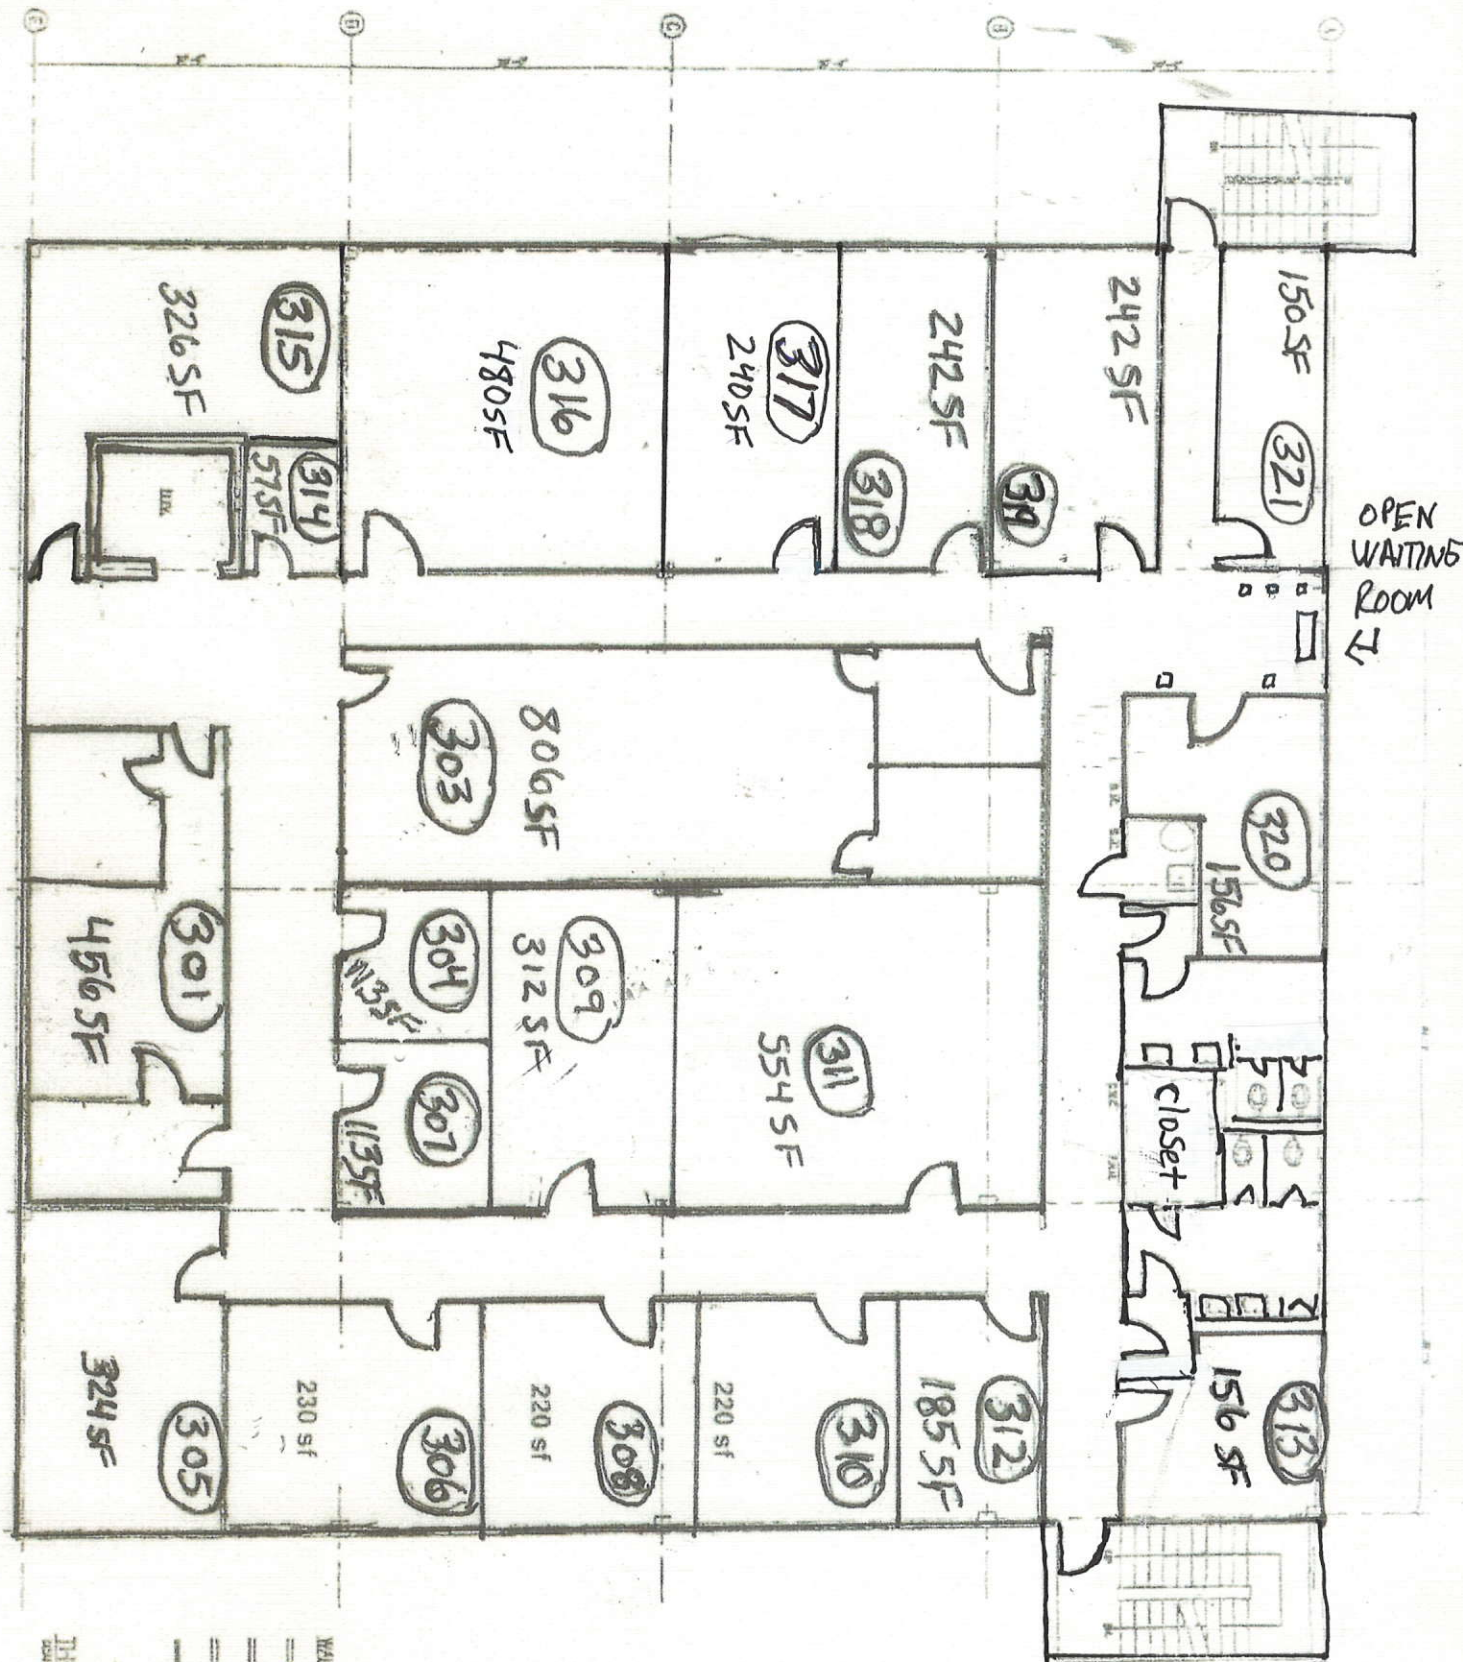


THIRD FLOOR PLAN  
Scale: 1/8" = 1'-0"

WALL LEGEND  
 DOTTED LINE TO BE REMOVED  
 NEW WALL  
 EXIST' WALL  
 NEW PARTIAL  
 EXIST' PARTIAL  
 PARTIAL NEW  
 REMOVED WALL



# "EXHIBIT A"

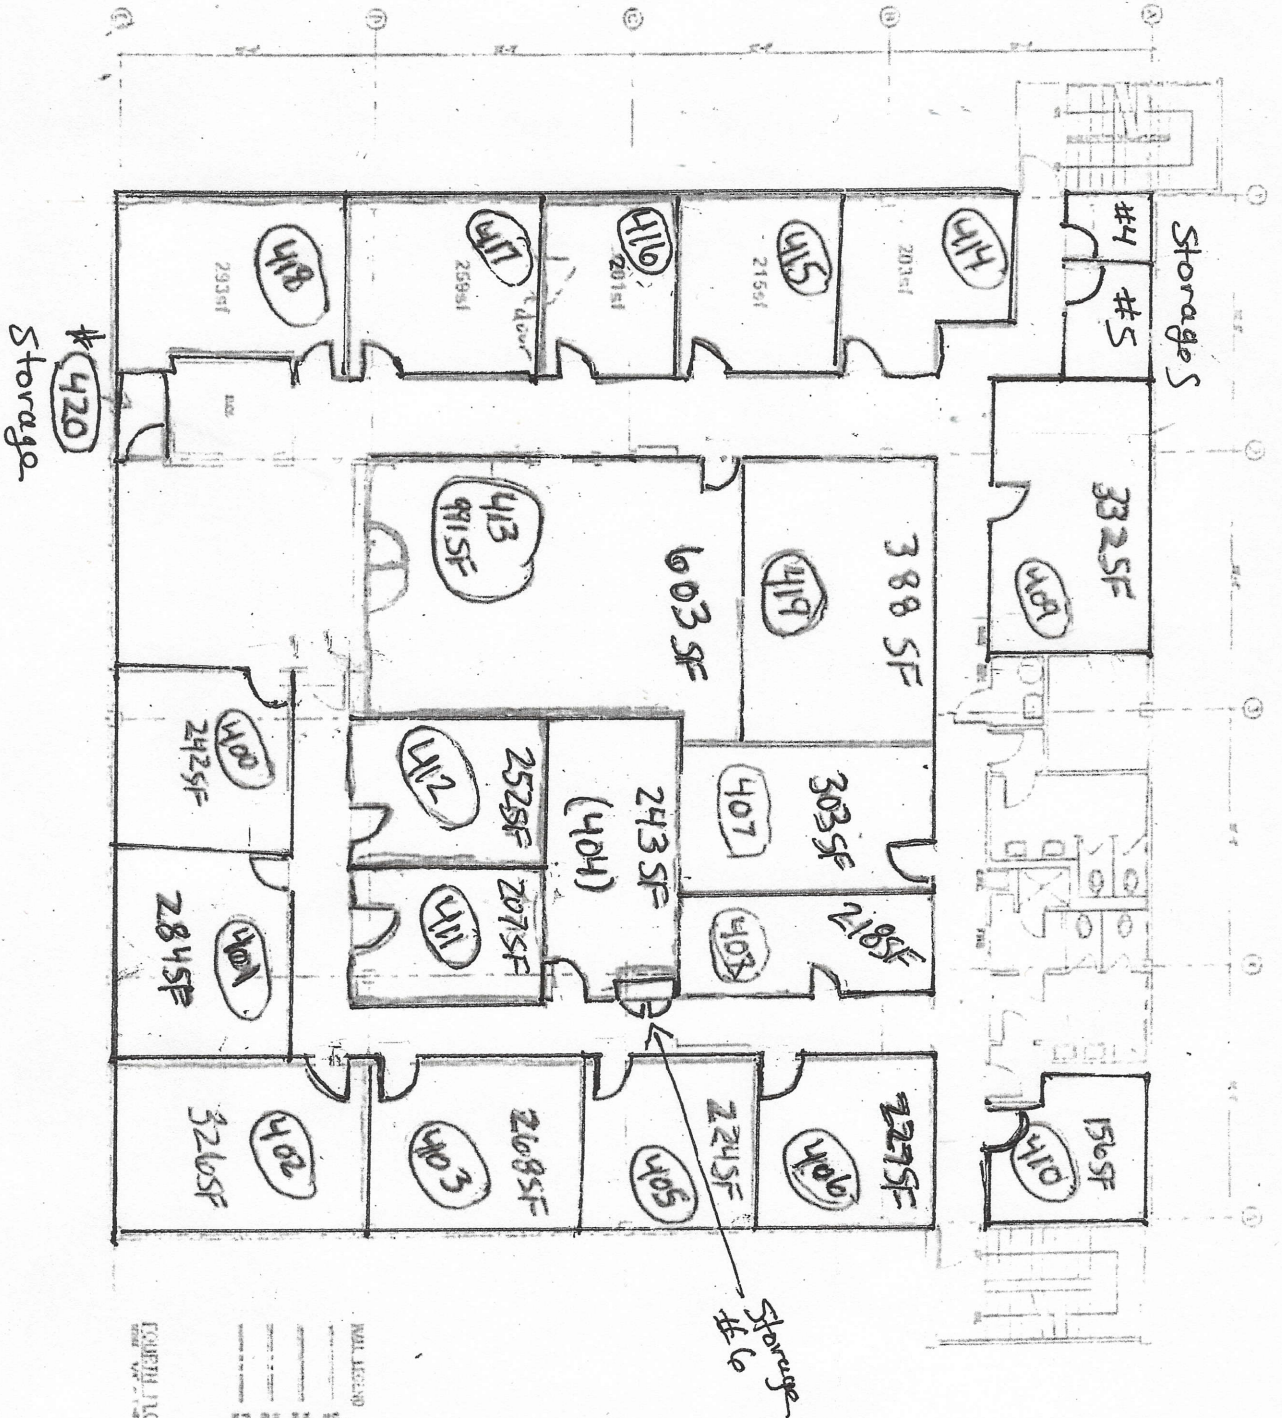

<b>Kober</b> <b>Hanssen</b> <b>Mitchell</b> <b>Architects</b>	
401	KAMARCE
PRELIMINARY 2/10/04	
FOURTH FLOOR	
0806.00	