


DRAWN BY	
Author	
CHECKED BY	
Checker	

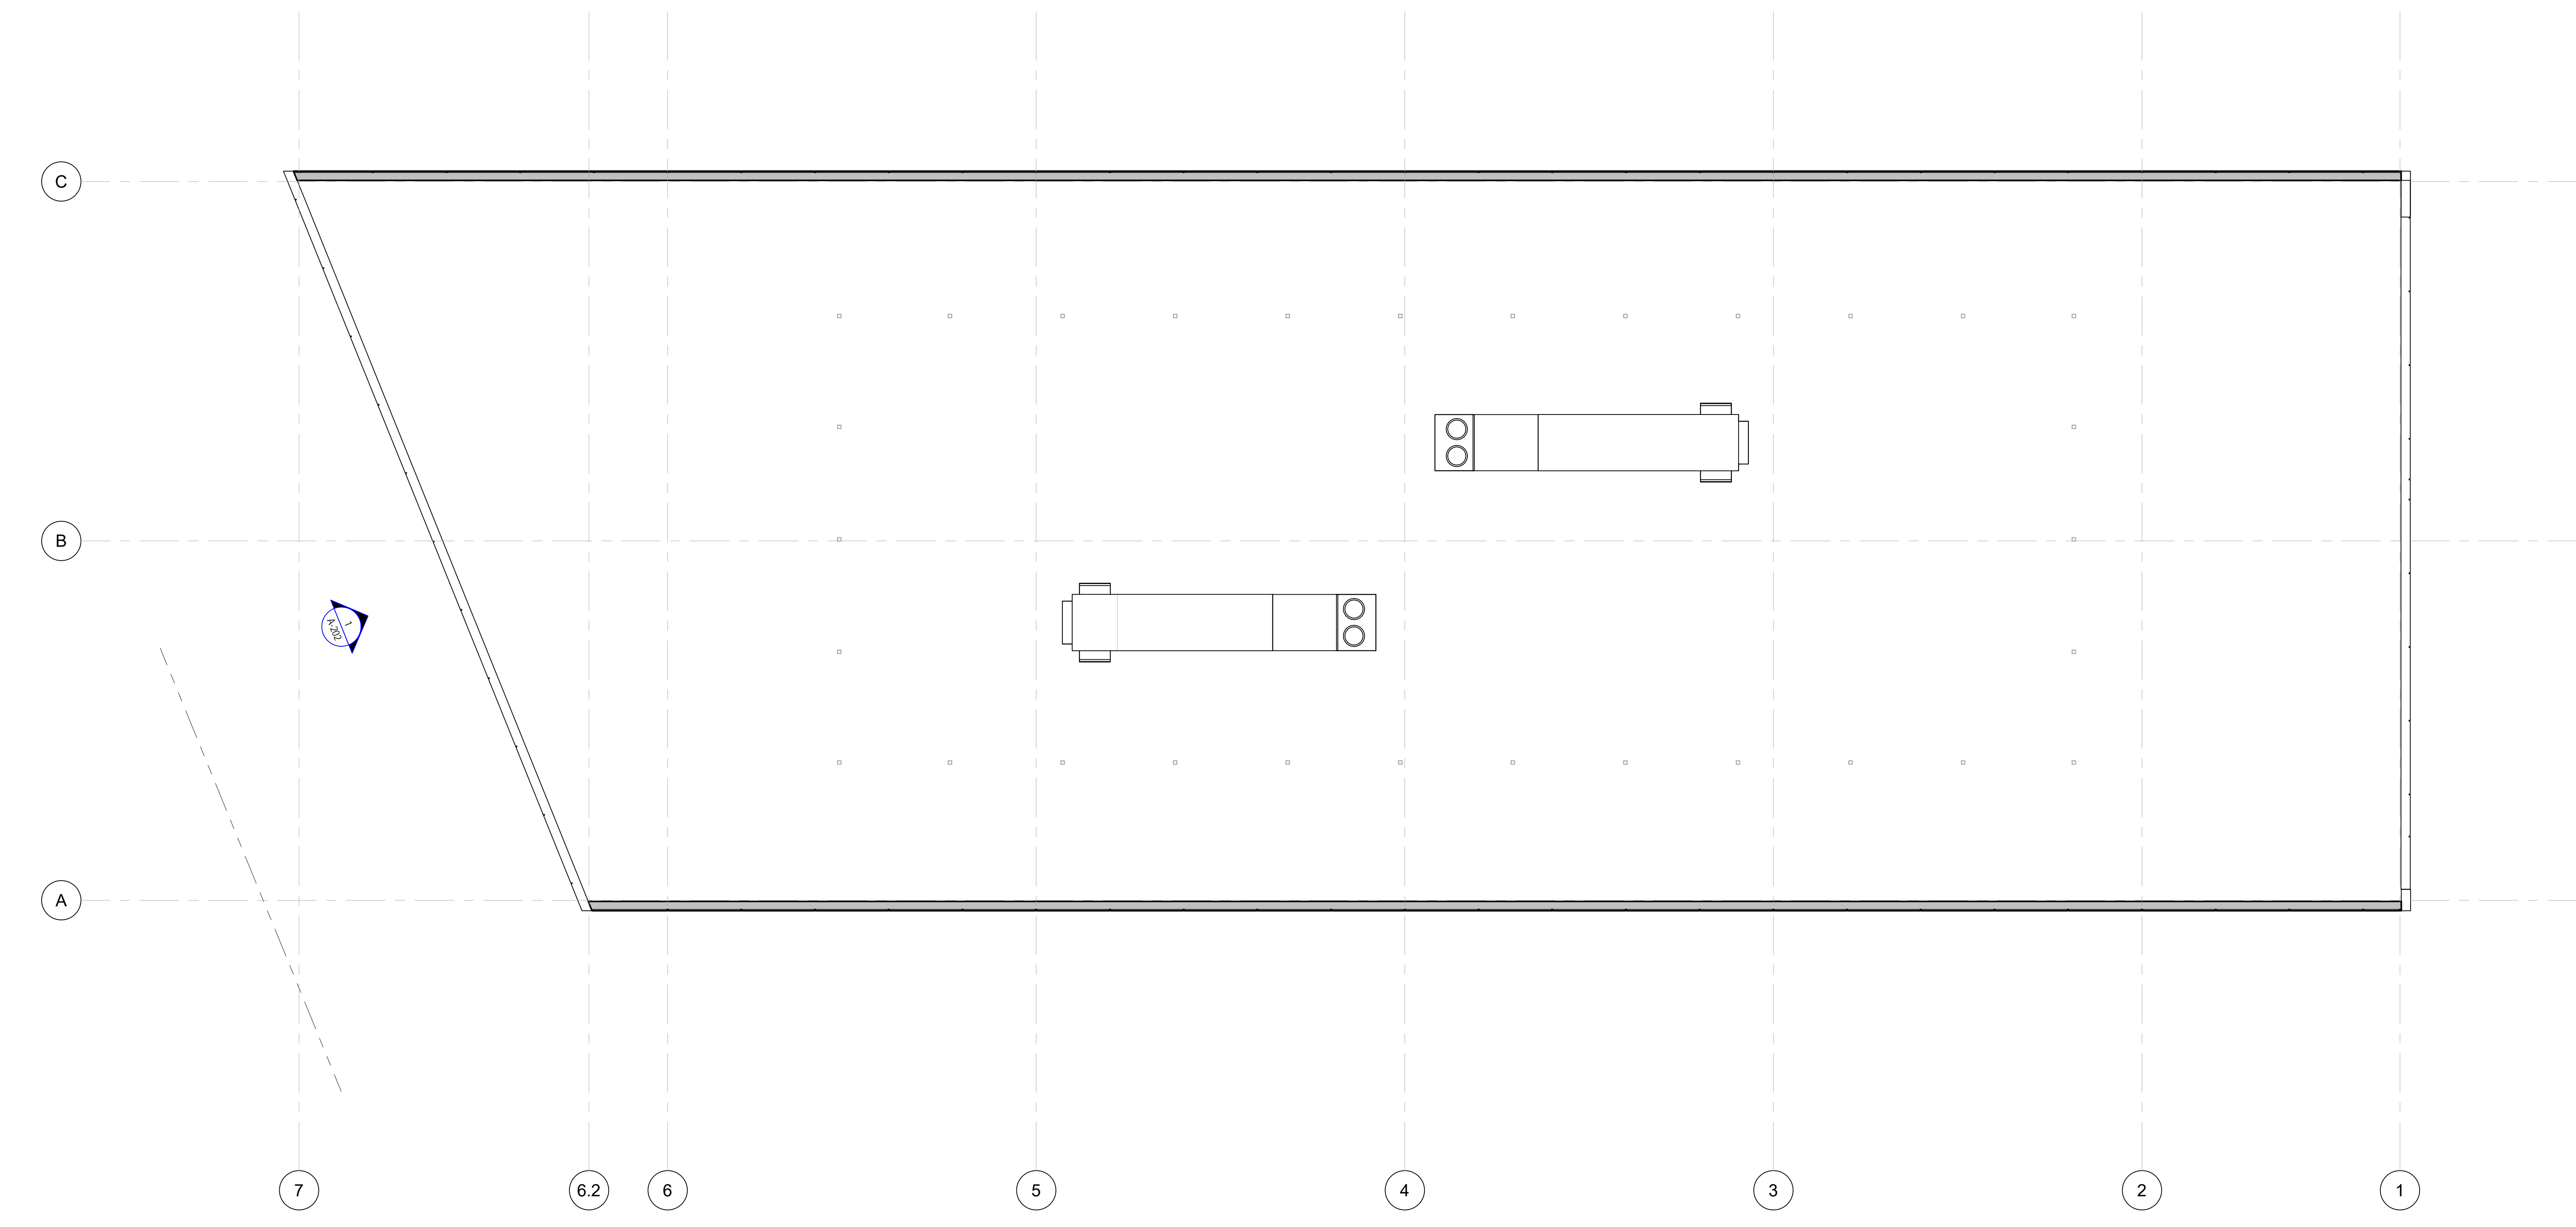

1 ROOF PLAN
 3/32" = 1'-0"

17 Centennial Drive

Preliminary Design Set

Peabody, MA, 01960

KEY PLAN

REVISIONS		
NUMBER	DESCRIPTION	DATE

DATES ISSUED

PROPOSED ROOF PLAN

PROJECT NUMBER 0000	DRAWING NUMBER A-107
DRAWING SCALE 3/32" = 1'-0"	
DATE ISSUED 09/17/2021	