




FRONT ELEVATION (west)
SCALE: 3/16" = 1'-0"

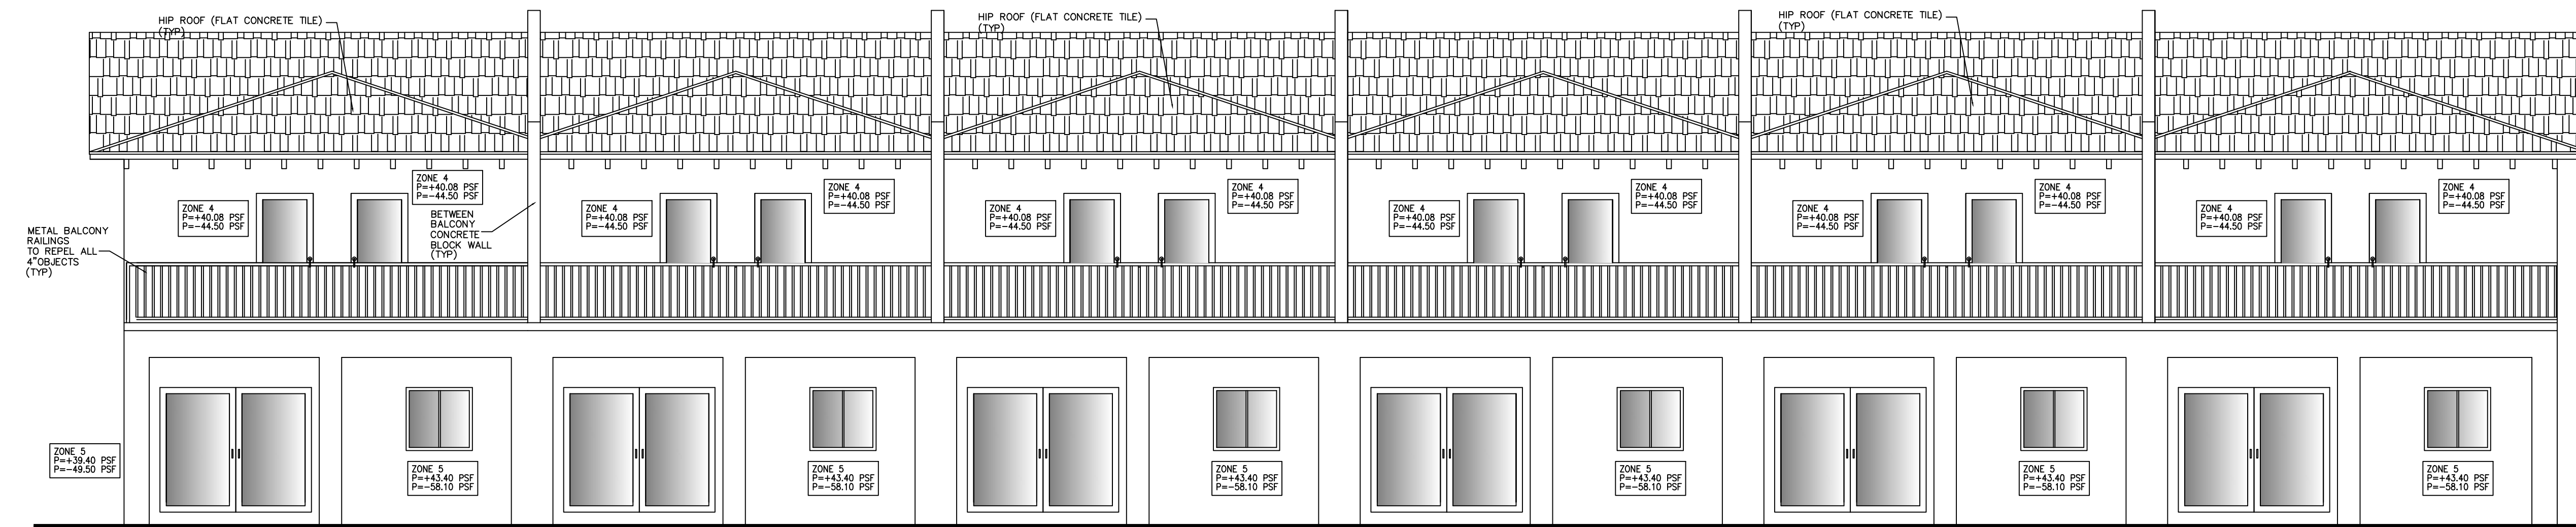

REAR ELEVATION (east)
SCALE: 3/16" = 1'-0"

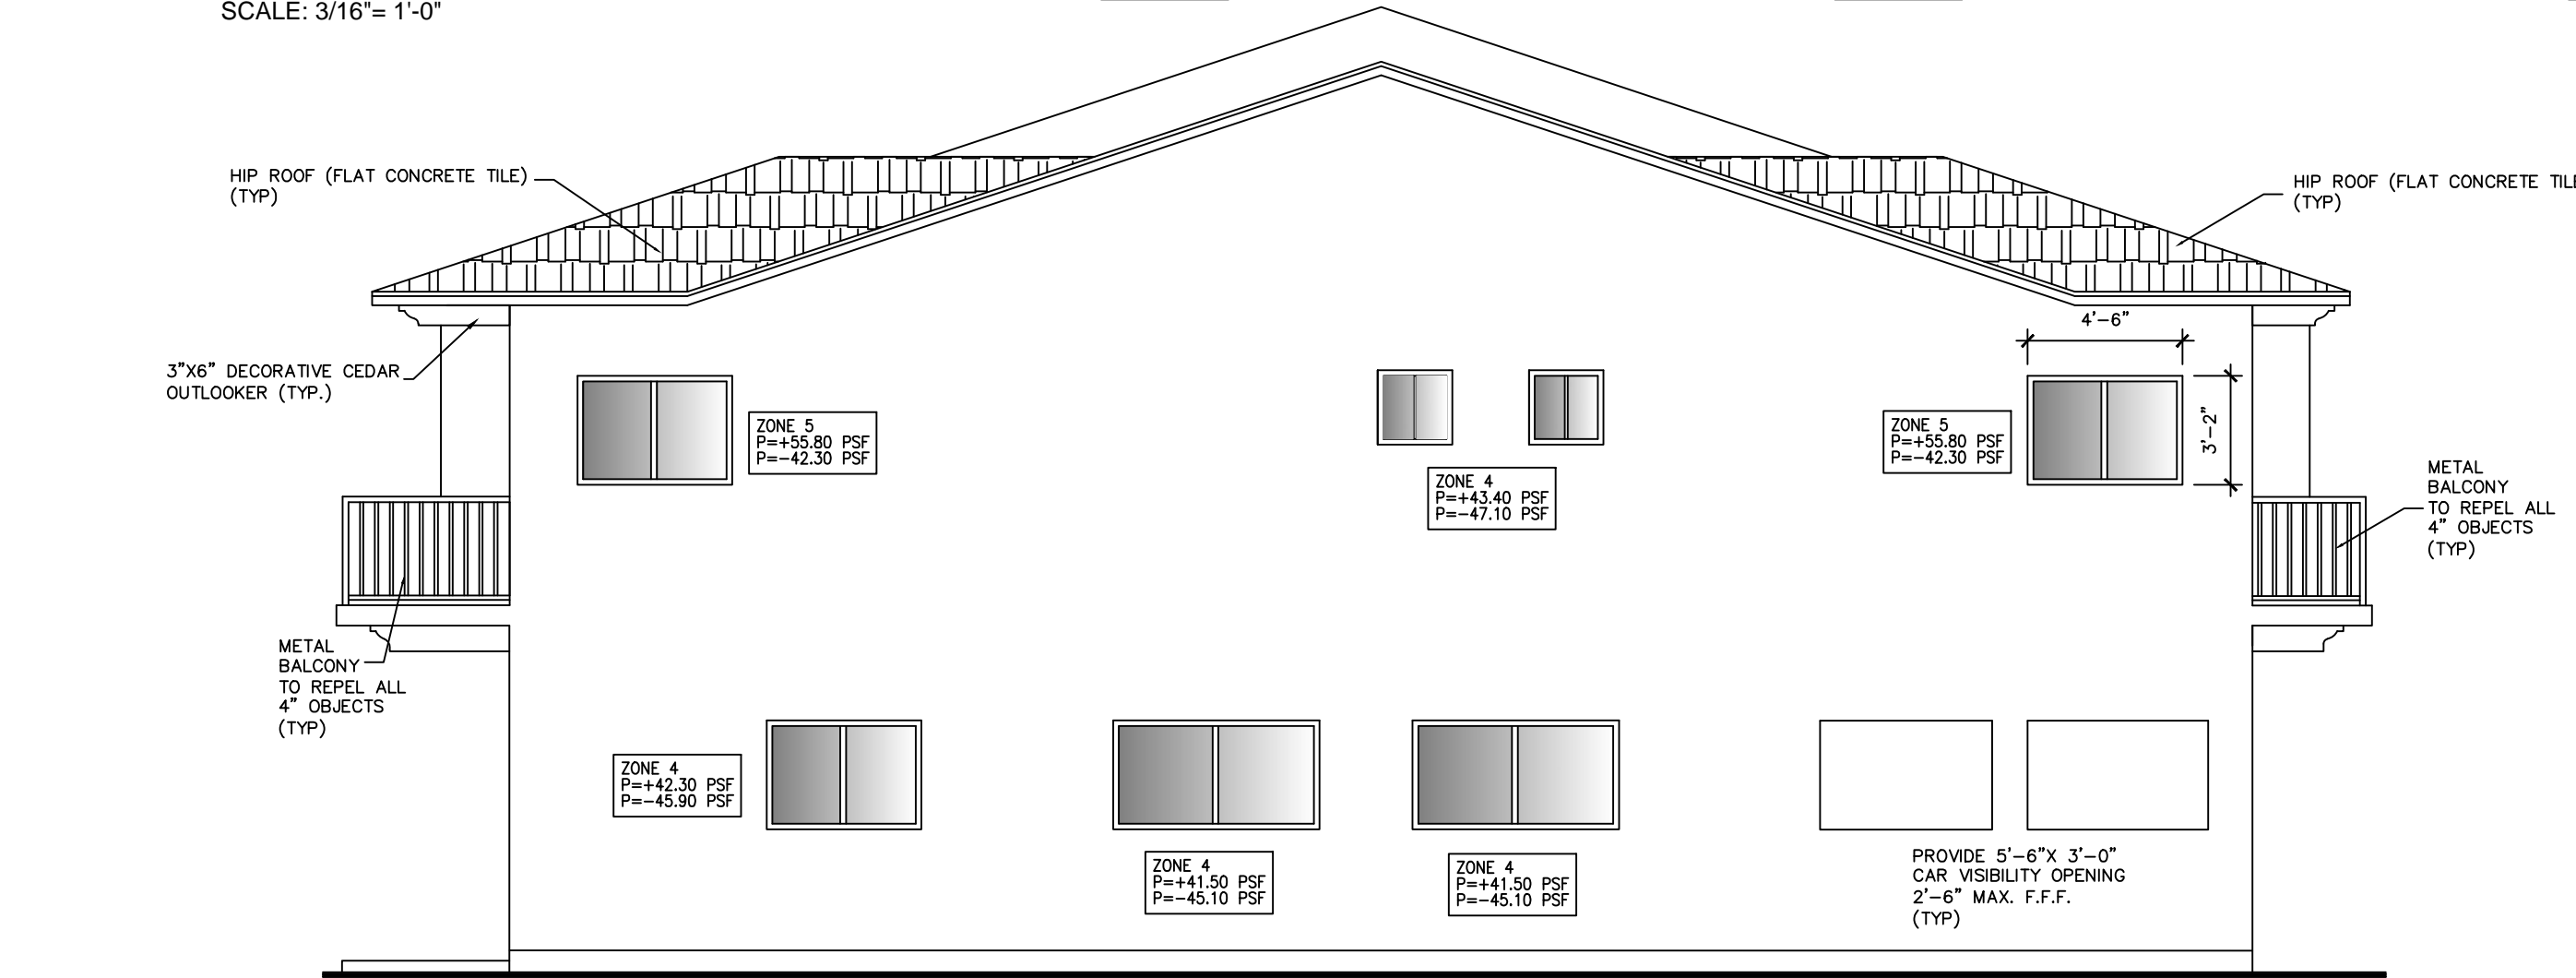

LEFT ELEVATION (North)
SCALE: 3/16" = 1'-0"

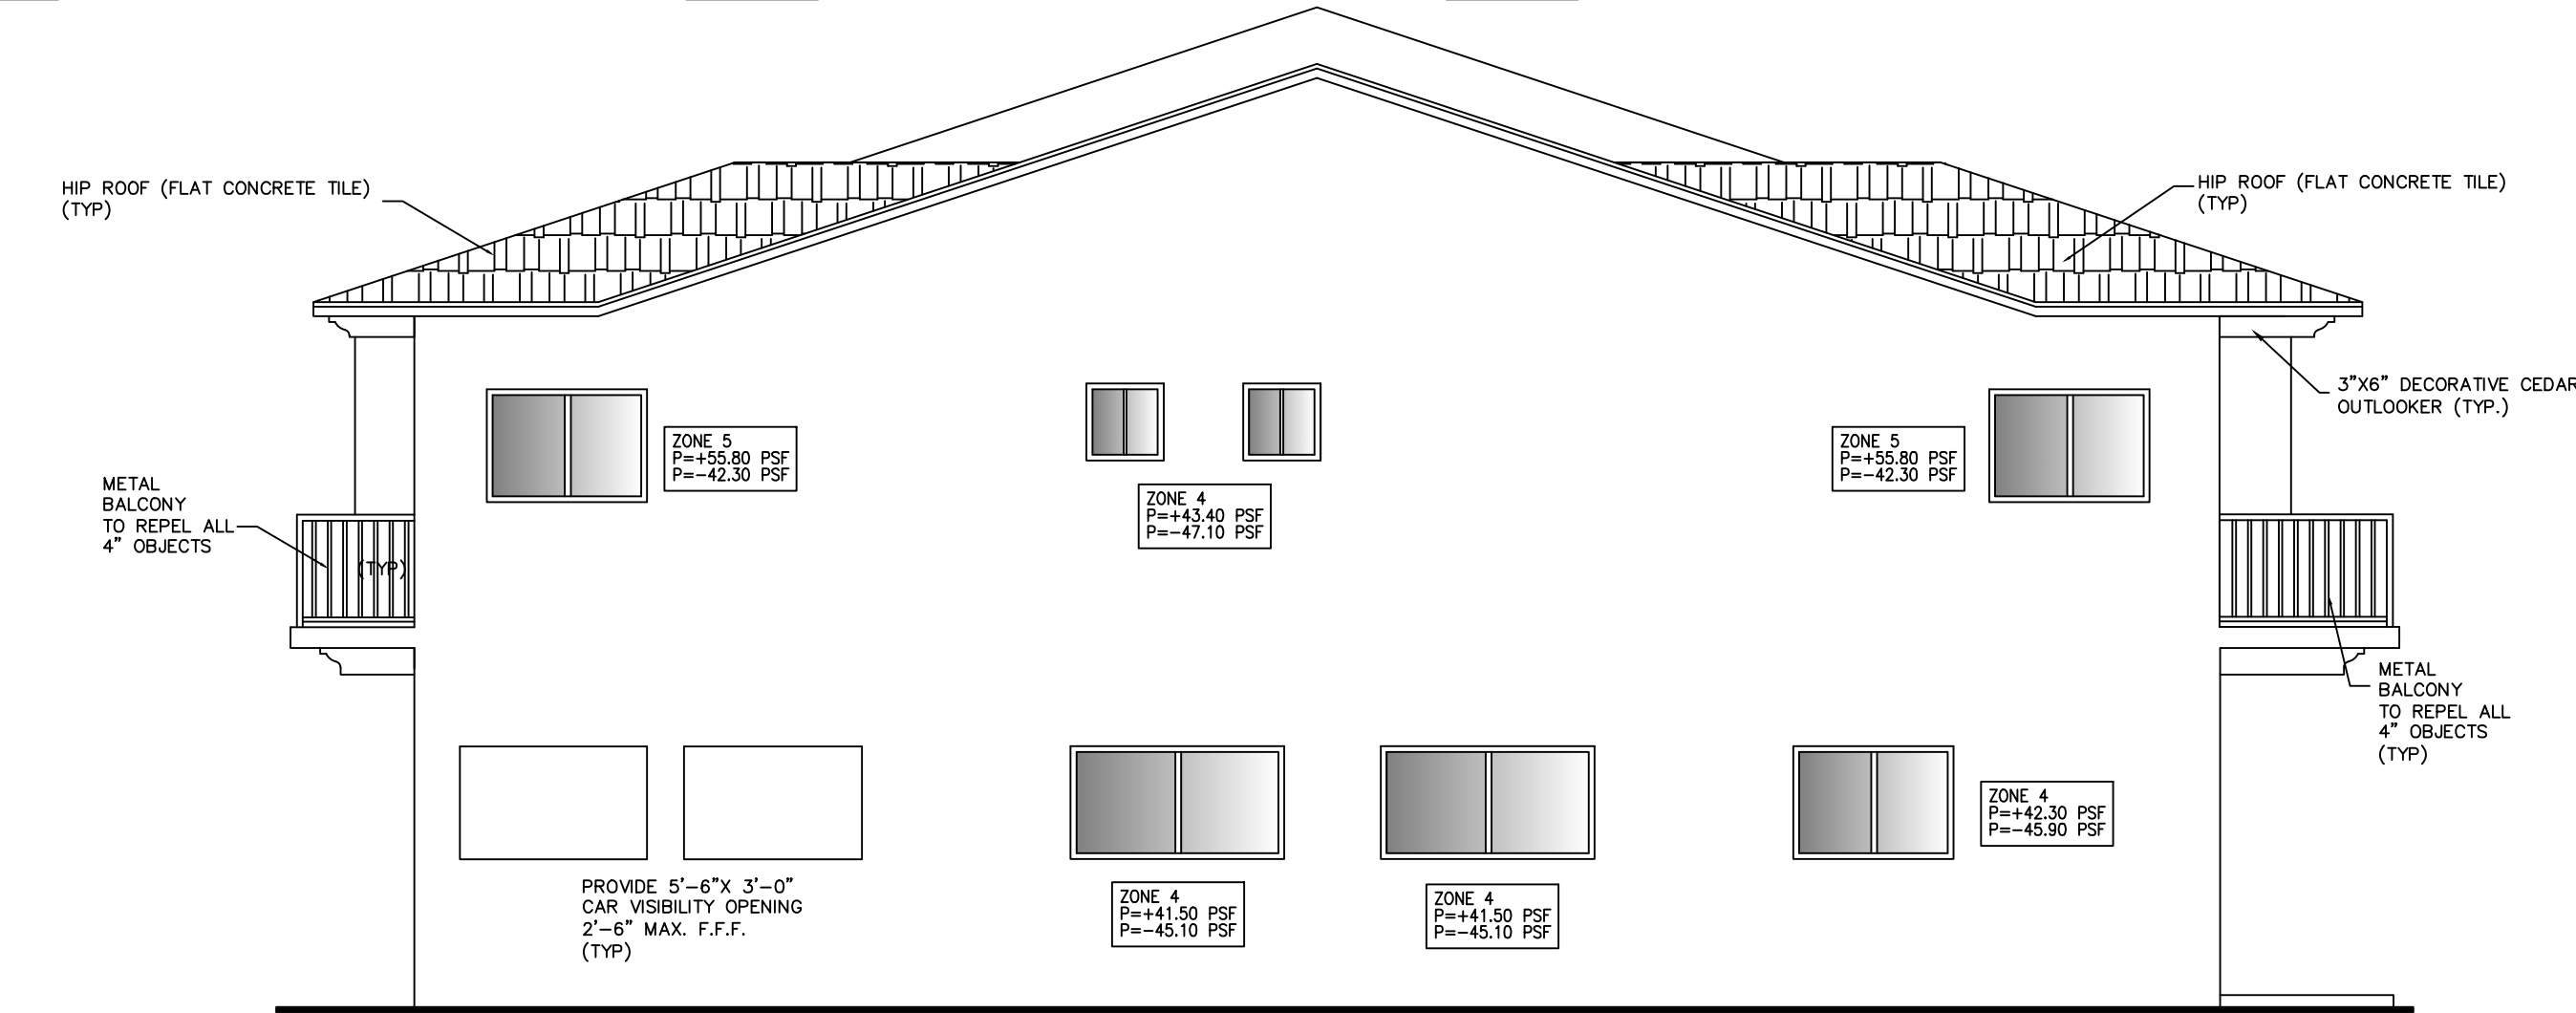

RIGHT ELEVATION (South)
SCALE: 3/16" = 1'-0"

ARCHITECTURE ELEMENTS

- 1- ROOFED BALCONY
- 2- VERTICALLY DOOR AND WINDOW OPENINGS
- 3- HIP ROOF (FLAT CONCRETE TILE)
- 4- EXPOSED RAFTER

TABULATION TABLE

20'-10" X 19'-8" = 409.93 SQ FT
410' X 30% = 123 sq ft OF GLASS
TO COMPLY W/ 30%
PROVIDE 125.1 sq ft OF GLASS

WINDOW AT FRONT TO COMPLY W/ 30% OF GLASS AREA

MARK	SIZE	SQ FT
(1)	(2) 36" X 80"	40
(2)	(2) 30" X 80"	33.4
(3)	(2) 60" X 62"	51.7

TOTAL 125.1

PROPOSED TOWNHOUSE FOR:
DEDRA REAL ESTATE
HOUSE, LLC
10370 SW 178 ST.
MIAMI FLORIDA
TEL. # (305) 788-2307

These drawings and copies thereof furnished by the architect are his property, they are not to be used on other work and are to be returned upon demand at the completion of work. If this drawing or any part thereof is used on any project without the consent of the architect the user thereof becomes indebted to the architect for full commission.

ENGINEER

FULTON J. SALAZAR
ARCHITECT
AR# 00015177

salazar & associates
ARCHITECTS - PLANNERS
AA # 26000809
357 Hialeah Drive, Hialeah, FL 33010 (305) 888-5682

DATE 05/20/20

9NO. R-20-105

A-7 23