
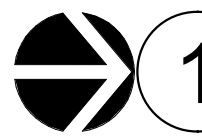


COPYRIGHT © 2024 ROAM STUDIO, PLLC

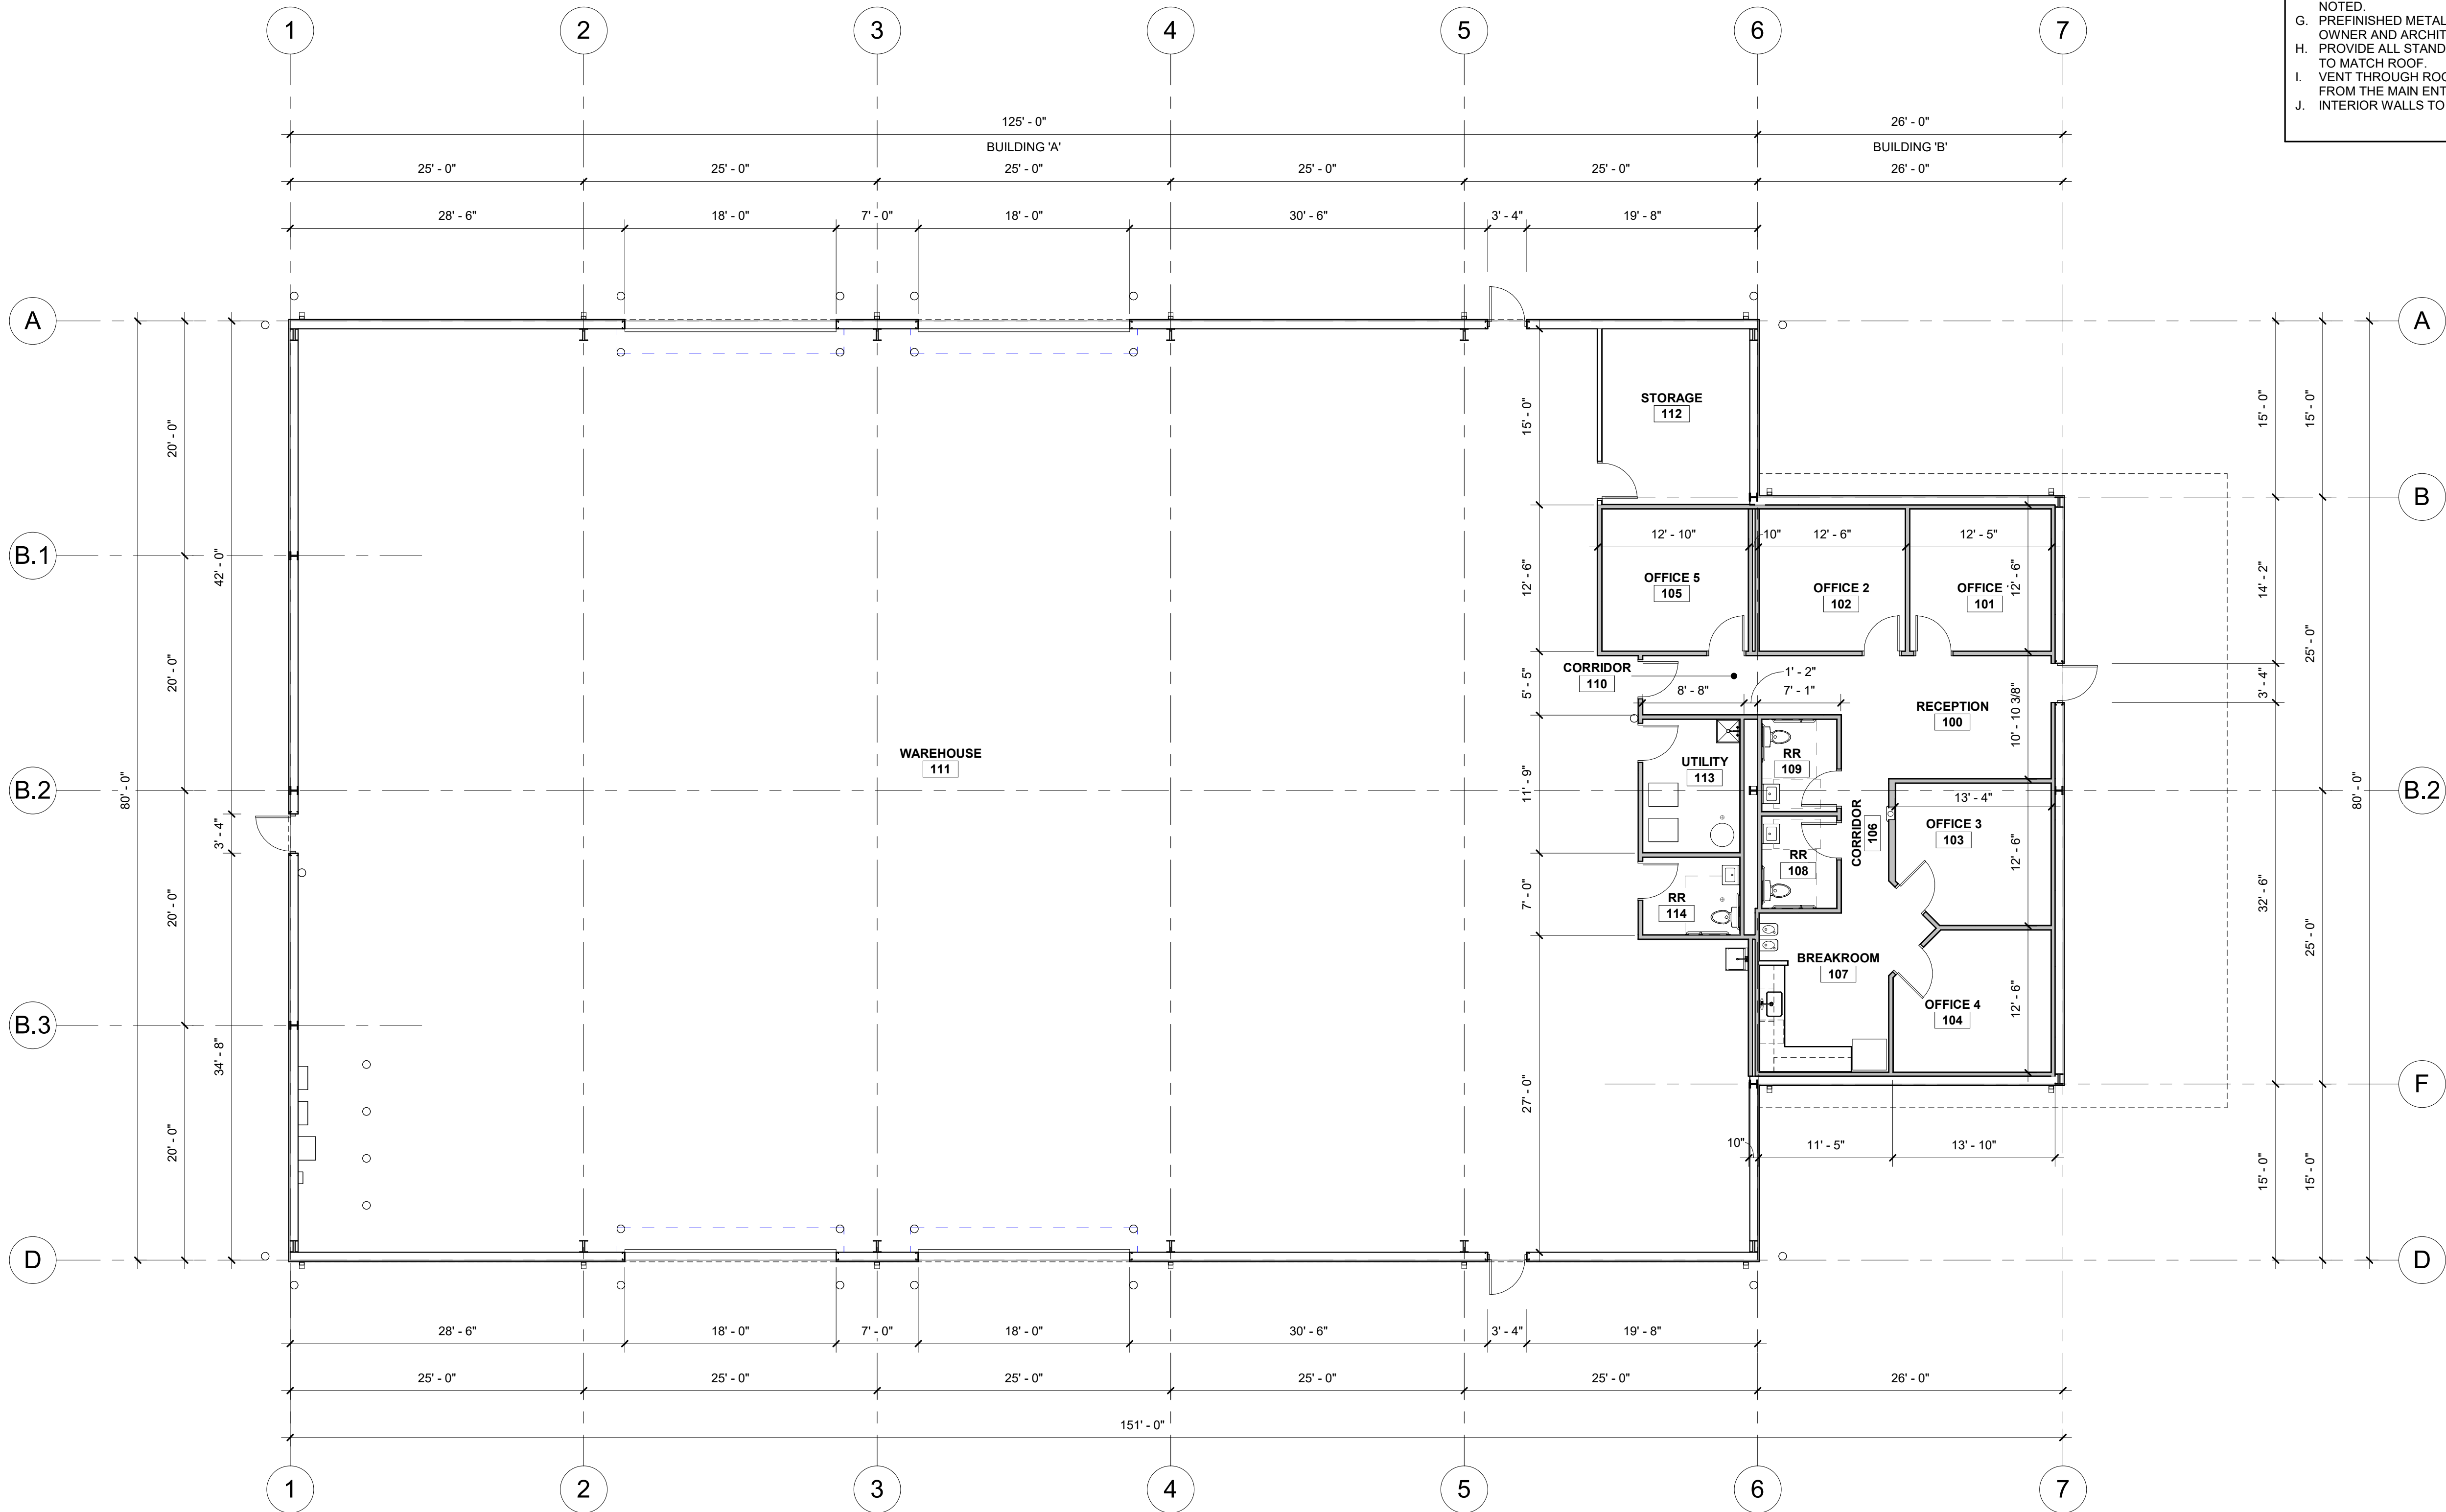


1

## DIMENSIONAL FLOOR PLAN

SCALE: 1/8" = 1'-0"

## GENERAL NOTES

- ALL GUTTERS, DOWNSPOUTS, METAL WALL PANELS, AND METAL ROOF SHALL BE PREFINISHED.
- ALLIANCE STEEL TO PROVIDE ALL REQUIRED PREFINISHED TRIM, EAVE TRIM, END WALL TRIM, AND FLASHING.
- REFER TO STRUCTURAL DRAWINGS FOR SLAB AND FOUNDATION DESIGN.
- COORDINATE REQUIRED BLOCKING, BACKING, PENETRATIONS AND SUPPORTS FOR OPENINGS AND WALL MOUNTED CONSTRUCTION OR EQUIPMENT. PROVIDE ALL INTERNAL WALL SUPPORTS FOR ANY WALL MOUNTED FIXTURES, EQUIPMENT, MILLWORK OR OTHER CONSTRUCTION WHETHER OR NOT THE ITEMS ARE PROVIDED BY THE CONTRACTOR. WHERE OWNER FURNISHED ITEMS REQUIRE WALL BLOCKING OR OTHER SUPPORT COORDINATE WITH OWNER FOR REQUIREMENTS.
- CAULK ALL JOINTS WHICH OCCUR WHERE DISSIMILAR MATERIALS INTERSECT PERPENDICULAR TO EACH OTHER AND WHERE THE INTERSECTION IS EXPOSED TO VIEW, UNLESS NOTED OTHERWISE.
- ALL DIMENSIONS ARE TO THE FACE OF GIRT UNLESS OTHERWISE NOTED.
- PREFINISHED METAL ROOF COLOR TO BE SELECTED BY THE OWNER AND ARCHITECT.
- PROVIDE ALL STANDARD VENT THROUGH ROOF DETAILS. COLOR TO MATCH ROOF.
- VENT THROUGH ROOF PENETRATIONS SHALL BE CONCEALED FROM THE MAIN ENTRY VIEW.
- INTERIOR WALLS TO BE TEXTURED, PRIMED, AND PAINTED.

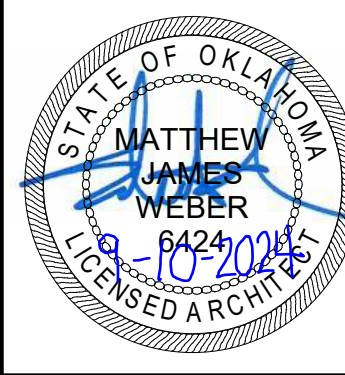

ARCHITECTURE  
+  
INTERIOR DESIGN

1130 N. HARVEY AVENUE  
SUITE 103  
OKLAHOMA CITY, OK 73103

mat@roamstudio.com  
405.204.8315

anh@roamstudio.com  
405.255.7336

OKLAHOMA CERTIFICATE  
OF  
AUTHORITY #03161

## CPI PIPE & STEEL - NEW OFFICE AND SHOP BUILDING #2

CPI PIPE & STEEL UNINCORPORATED  
16544 OK-66, YUKON, OK 73099

### DIMENSIONAL FLOOR PLAN

## PERMIT SET

Revisions	
No.	Date

PROJECT NO.  
2425

DATE  
SEPTEMBER 10, 2024

SHEET NO.

A11.0

