

**3203 AVE. B**  
LUBBOCK, TX 79404

**188,240 SF WAREHOUSE  
SPACE FOR LEASE**



## DETAILED SUMMARY

LEASE RATE	\$3.50-\$9.50/SF/year NNN
NNN EXPENSES	TBD
SF AVAILABLE	188,240 SF Warehouse
OHD DOORS	26 dock doors
CLEAR HEIGHTS	15'-30' clear heights
DIVISIBLE	30,000-188,240 SF

## PROPERTY COMMENTS

188,240 manufacturing facility available for lease. Very nice 30'+ clear Class A distribution warehouse space on the north side with dock seals and pit levelers. Lower clear height manufacturing space on the south side that will undergo an extensive clean up and renovation. Fully sprinklered. Can be subdivided as needed but 30k SF minimum. Water treatment plant could be reactivated if necessary.



**Wilkerson**

**PROPERTIES INC.**




Commercial & Industrial Real Estate Services

Will Wilkerson 214.843.8221

will@wilkersonproperties.com

**3203 AVE. B**  
LUBBOCK, TX 79404

**188,240 SF WAREHOUSE  
SPACE FOR LEASE**

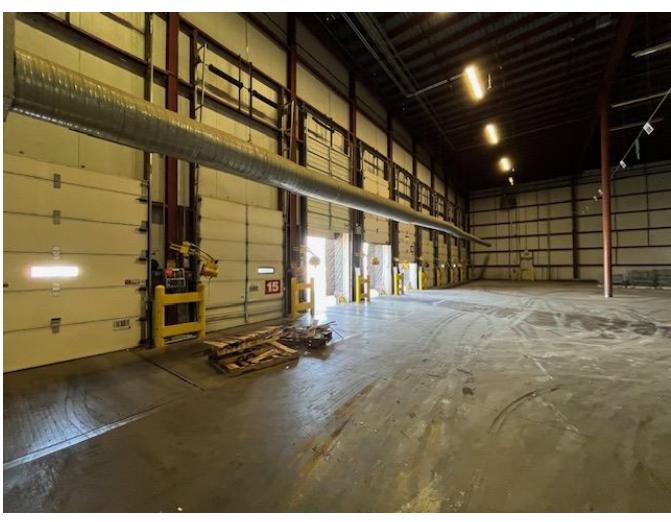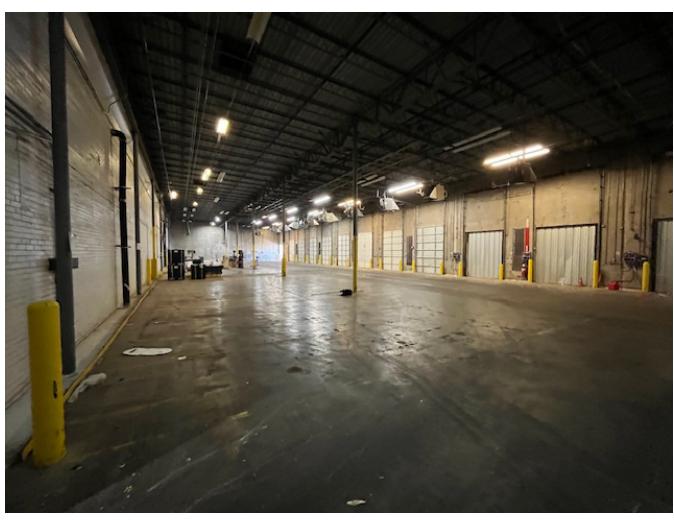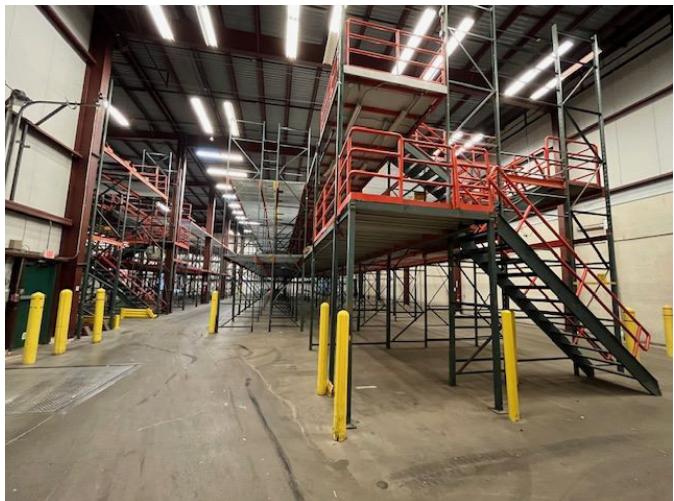


**Wilkerson**

**PROPERTIES INC.**


Commercial & Industrial Real Estate Services

Will Wilkerson 214.843.8221

will@wilkersonproperties.com

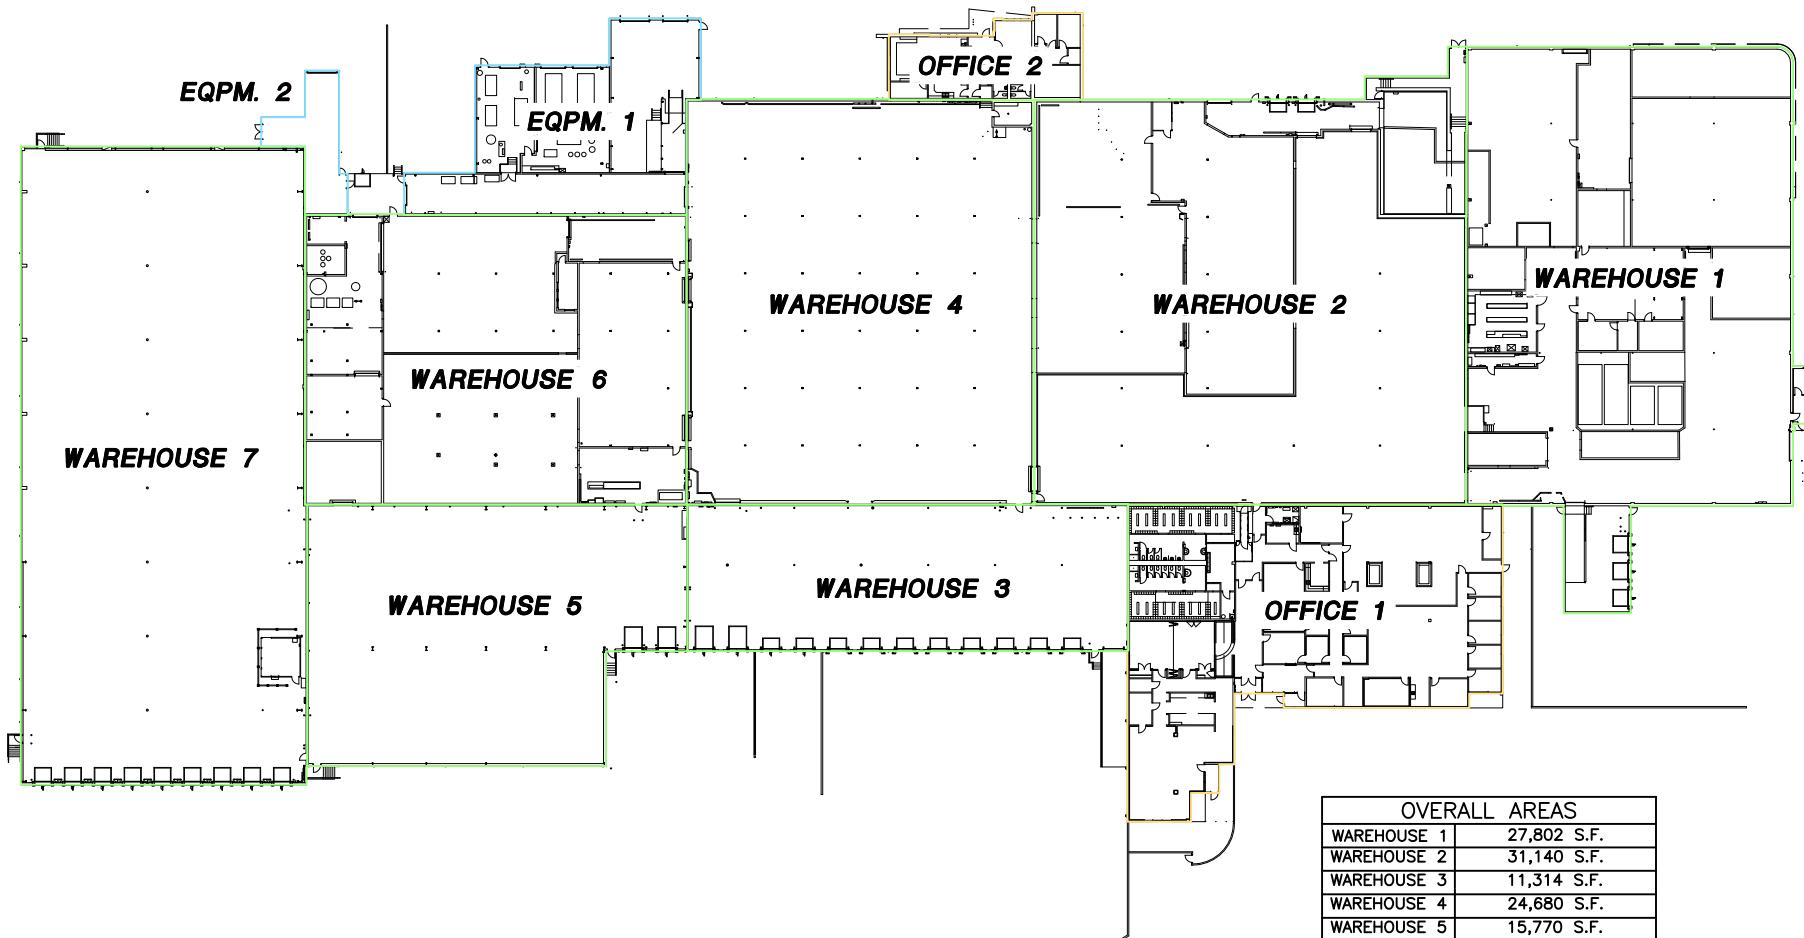


NOT FOR REGULATORY APPROVAL, PERMITTING, OR CONSTRUCTION. JEFFREY TIPPIT, ARCHITECT #21899.

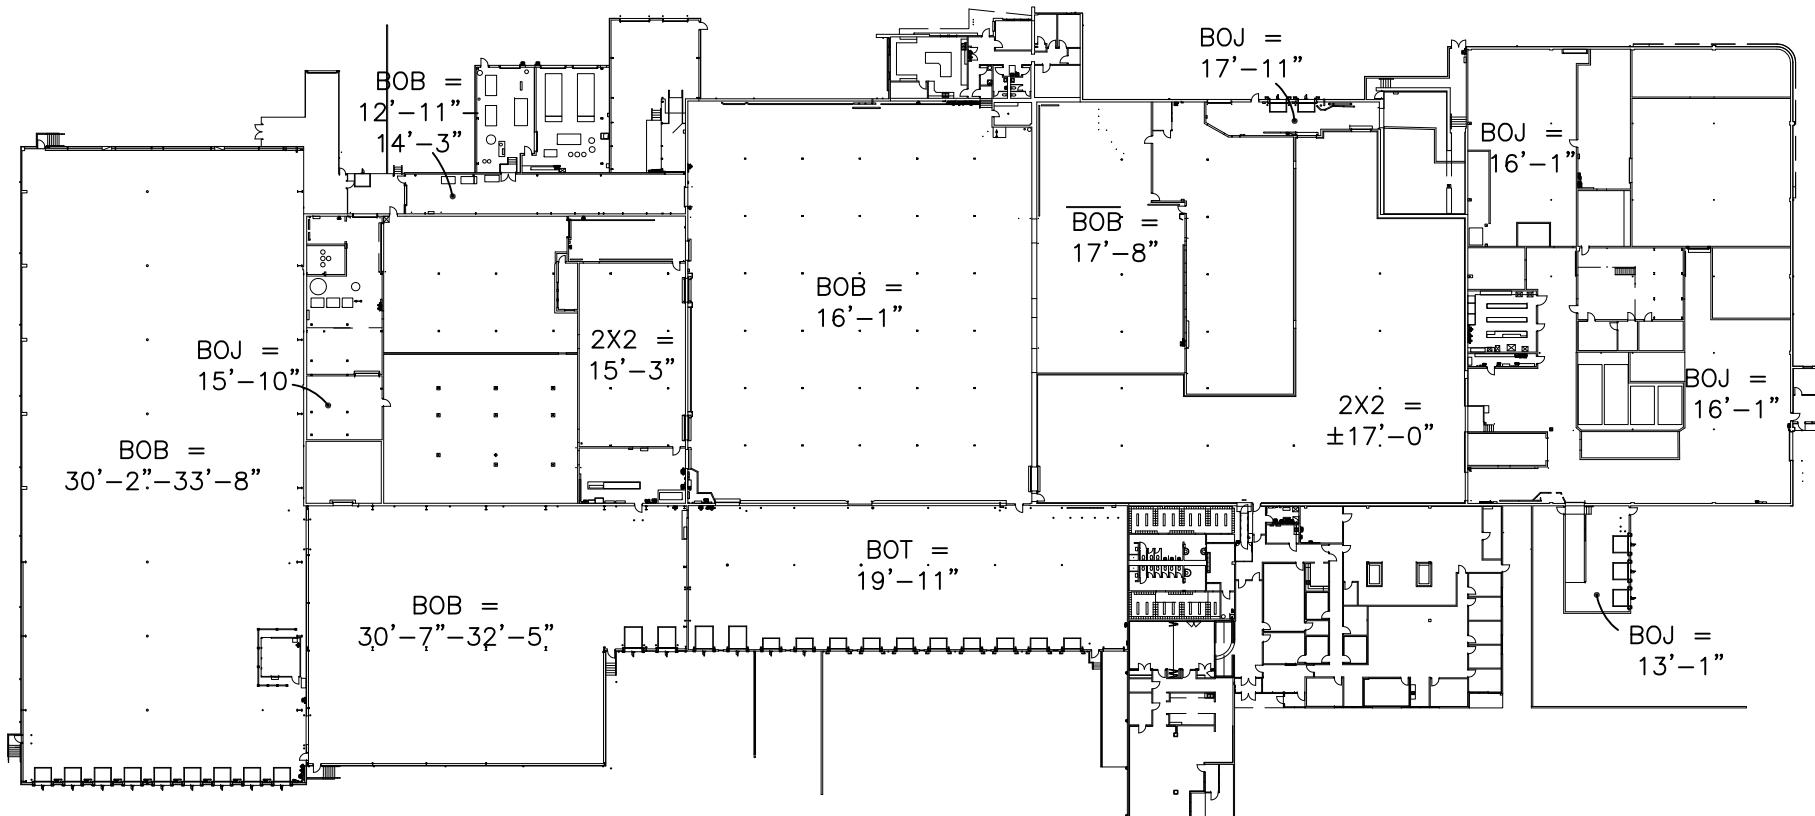

## FLOOR PLAN

SCALE: NONE

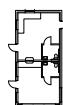

NOT FOR REGULATORY APPROVAL, PERMITTING, OR CONSTRUCTION. JEFFREY TIPPIT, ARCHITECT #21899.

Commercial & Industrial  
Development, Management & Brokerage  
Phone: (806) 474-2223  
Fax: (806) 474-2216  
501 E. 66th Street  
Lubbock, Texas 79404

VACANT

3203 Avenue B

Lubbock, Texas 79404

Date: 10/06/2025

Rev:

Drawn by: JWT

Checked by:

**Wilkerson**  
PROPERTIES INC.

G:\3203 Ave B\3203-FLOR-AREA.dwg, 85x11-CLGHT, 10/6/2025 11:47:54 AM

**A2**