


1 FIRST FLOOR DEMO PLAN
SCALE: 1/4" = 1'-0"


2 SECOND FLOOR DEMO PLAN
SCALE: 1/4" = 1'-0"

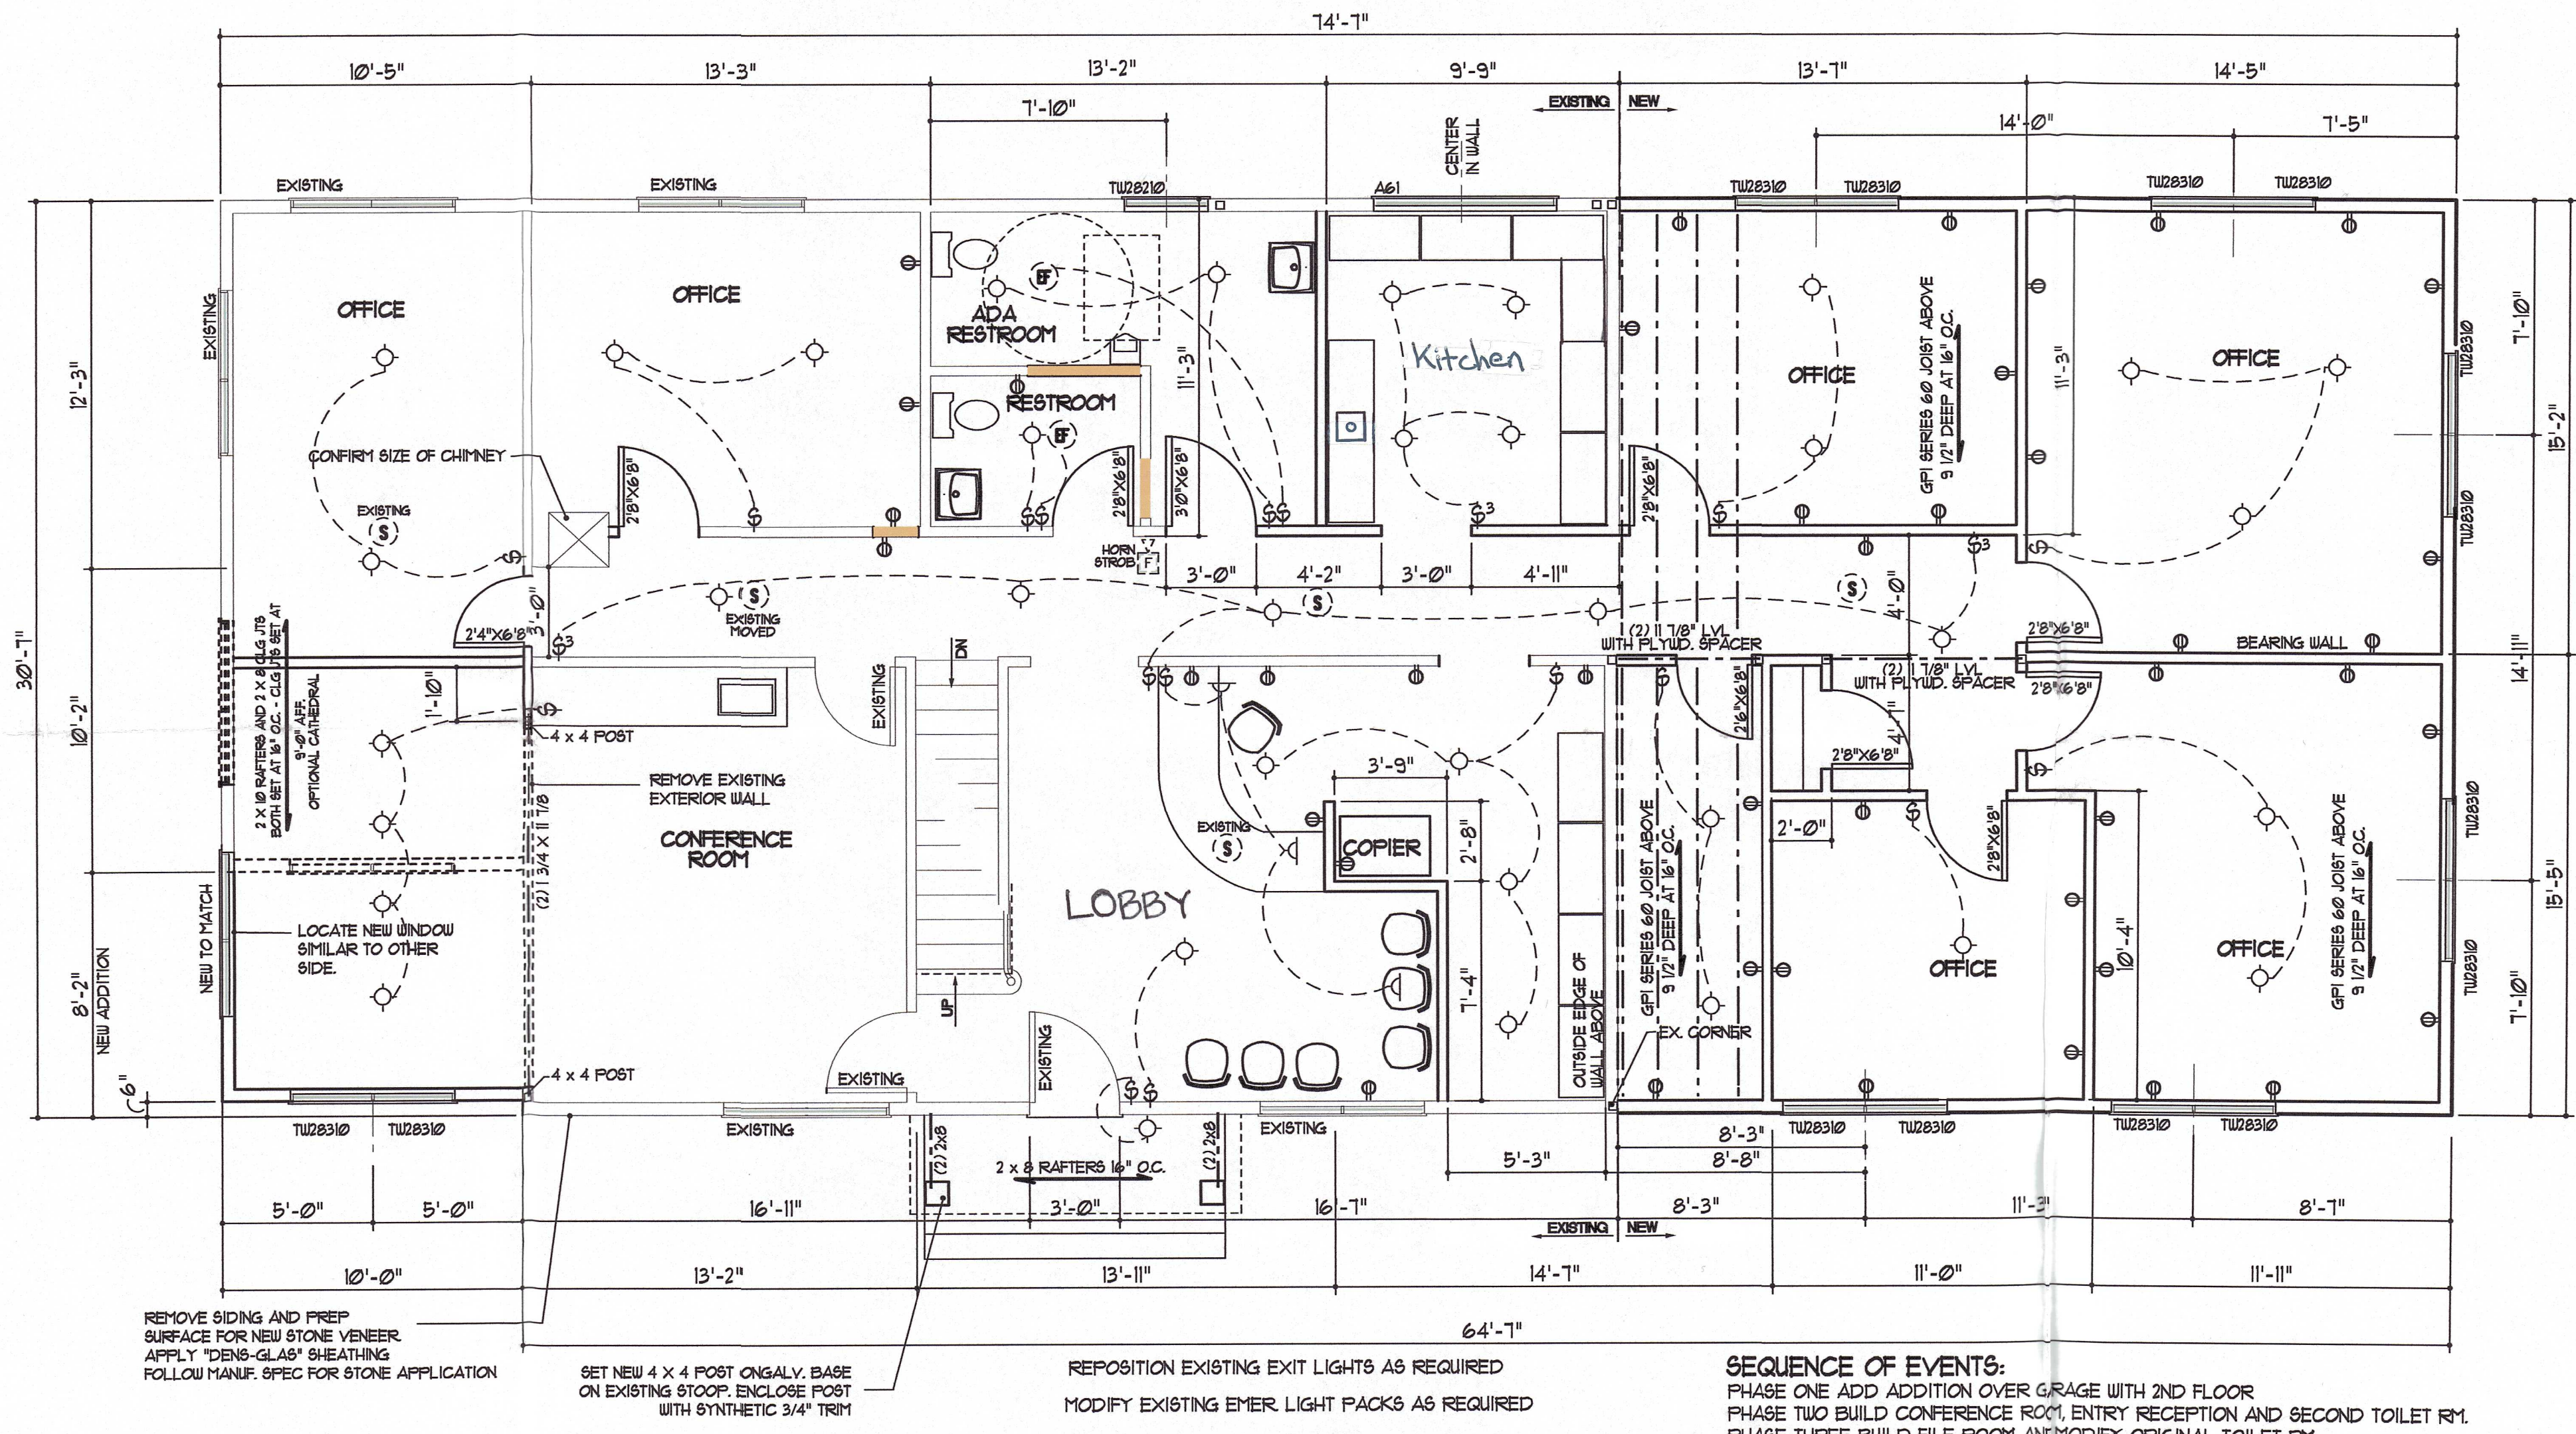

3 FIRST FLOOR PLAN
SCALE: 1/4" = 1'-0"

REPOSITION EXISTING EXIT LIGHTS AS REQUIRED
 MODIFY EXISTING EMER. LIGHT PACKS AS REQUIRED
 OWNER TO COORDINATE DATA LINE LOCATIONS
 OWNER TO COORDINATE ALL FINAL FINISHES
 OWNER TO SELECT ALL FIXTURES - CONTRACTOR TO INSTALL

SEQUENCE OF EVENTS:
 PHASE ONE ADD ADDITION OVER GARAGE WITH 2ND FLOOR
 PHASE TWO BUILD CONFERENCE ROOM, ENTRY RECEPTION AND SECOND TOILET RM.
 PHASE THREE BUILD FILE ROOM AND MODIFY ORIGINAL TOILET RM.
 PHASE FOUR BUILD NEW CEILING / ROOF ON LEFT SIDE

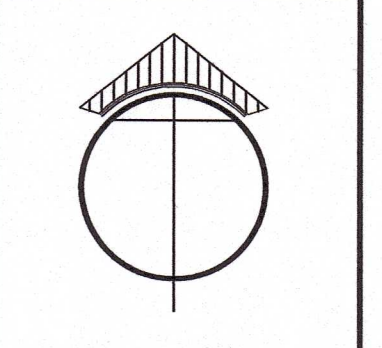

3-3-06 FOR REVIEW
 9-11-06 REVISED
 10-02-06 FOR PERMIT
 02-18-07 REVISED

DATE: 8-31-05 SCALE: 1/4" = 1'-0"
 CADD No. BASE BY: REOB/SR

**ADDITION / RENOVATION for
 FINELLI ENGINEERING
 WASHINGTON, N.J.
 DEMO AND FIRST FLOOR PLAN**

PROJECT No.
2005-31

SHEET No.
A-3

RAYMOND E. O'BRIEN R.A. Inc.
 ARCHITECTURE
 P.O. BOX 361 19 MAIN ST. BLAIRSTOWN, NEW JERSEY 07825
 TEL: (908) 362-5010 FAX: (908) 362-8850

