



ON12323-3.dwg

DESCRIPTION

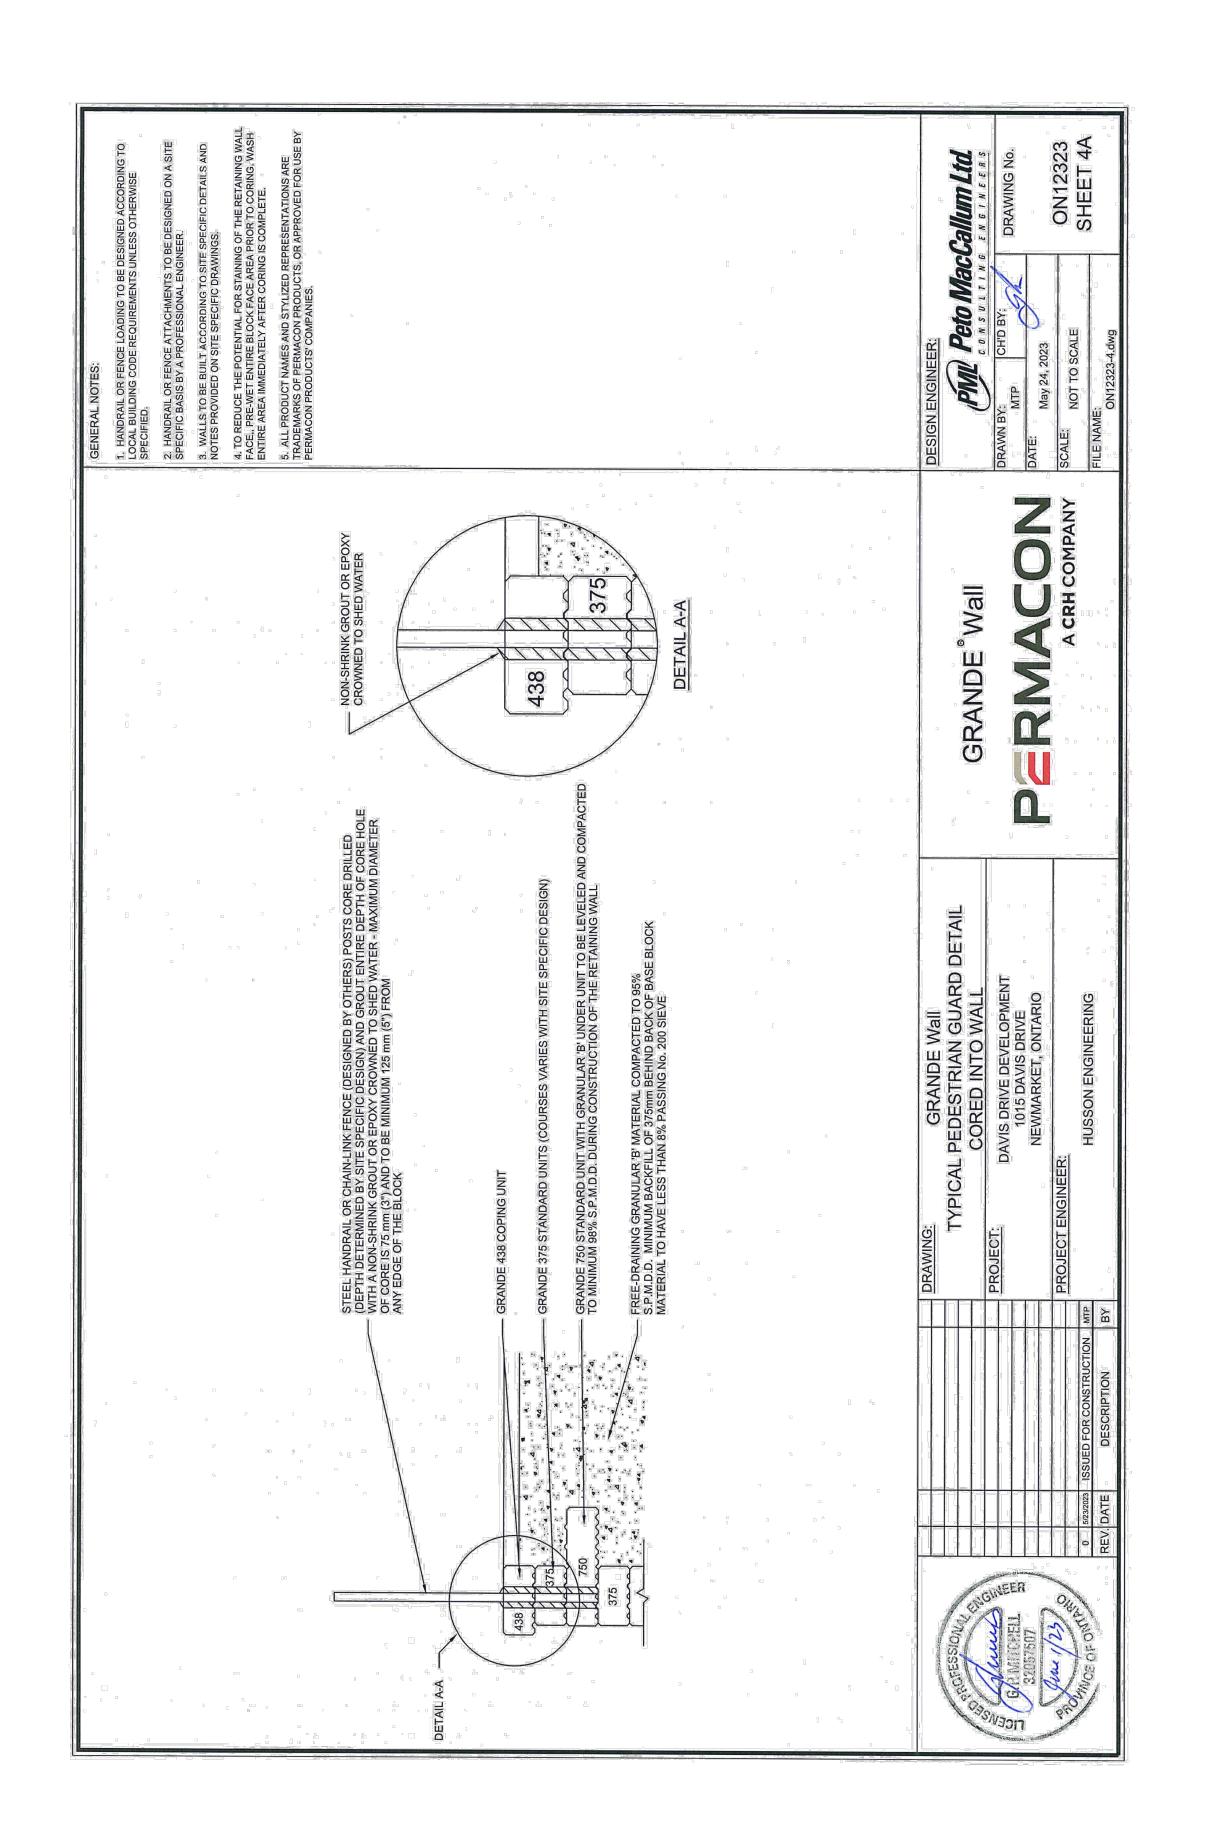

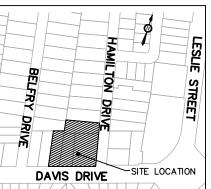

KEY PLAN N.T.S

LEGEND:

BENCHMARK: **ELEVATIONS ARE GEODETIC AND ARE REFERRED TO YORK REGION BM NO.8** ELEVATION: 262.50m

**DESCRIPTION: NO.826 DAVIS DRIVE,** TABLET SET HORIZONTALLY IN EAST WALL, 7.3m S OF NE CORNER AND 0.3m ABOVE GROUND LEVEL.


5	ISSUED FOR SPA	23-06-12
4	ISSUED FOR SCOPED OPA/ZBA	22-11-11
3	ISSUED FOR SITE PLAN APPLICATION	21-11-26
2	ISSUED FOR REZONING	20-08-21
1	ISSUED FOR SITE PLAN APPLICATION	18-10-05
REV. No.	REVISION NOTE	DATE



APPLICATION FOR OFFICIAL PLAN AMENDMENT & ZONING BY-LAW AMENDMENT

1015, 1025, 1029 DAVIS DRIVE, 22 HAMILTON

**TOWN OF NEWMARKET** 

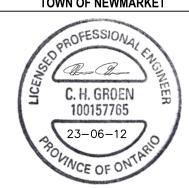

SCALE 1:200

OWNER NAME LULU HOLDINGS INC. JUNE 12, 2023

PERMACON DETAILS

PROJECT NO.

SHEET NO. SW7