

OFFICE SPACE FOR LEASE


2713 Colley Avenue
Norfolk, VA 23517



OFFICE SPACE AVAILABLE ON COLLEY AVE

ABOUT PROPERTY

- ➔ ± 3,100 SF Available
- ➔ Office Space with Retail Presence
- ➔ Nicely laid out Floor Plan
Office Space in Good Condition
- ➔ Reception, multiple Offices, Conference Room, Restroom, & Kitchenette
- ➔ Space also includes Storage/Shop Space
- ➔ LEASE RATE: \$14.00/SF, NET UTILITIES

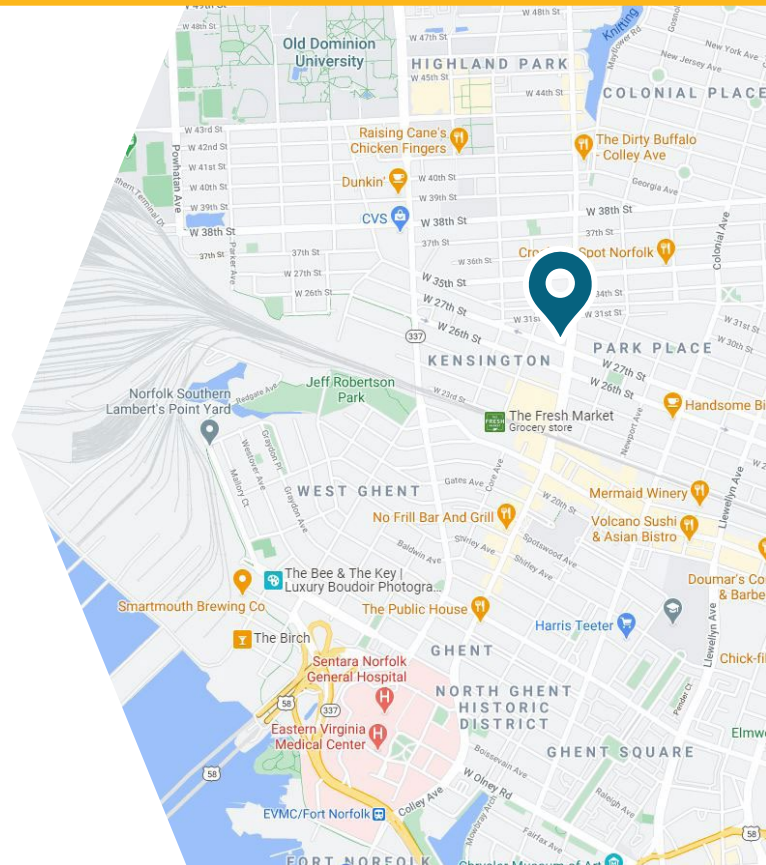

For more information:

RYAN KING
757.640.8210

RyanKing@HarveyLindsay.com

LINDSAY BILISOLY
757.640.8234

LindsayBilisoly@HarveyLindsay.com


999 Waterside Drive • Suite 1400
Norfolk, Virginia 23510
757-640-8700

HARVEY LINDSAY
COMMERCIAL REAL ESTATE

www.HarveyLindsay.com

SITE + AS-BUILT BUILDING PLAN
SCALE 1/8"=1'-0"

2713 COLLEY AVE
NORFOLK, VIRGINIA

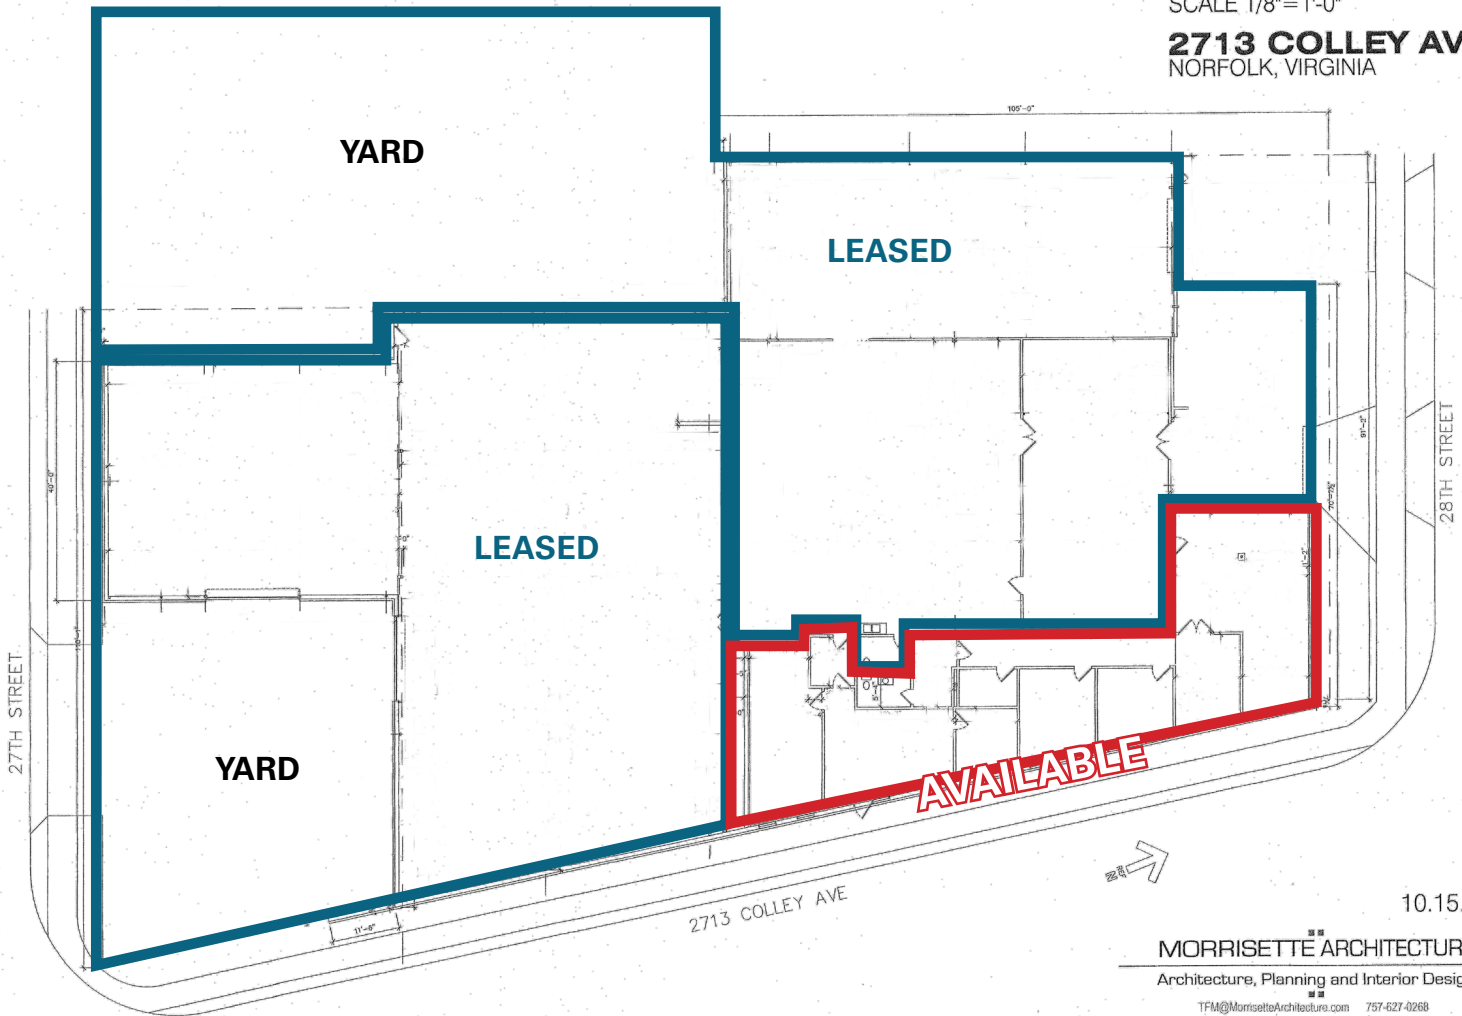

10.15.2019

MORRISETTE ARCHITECTURE

Architecture, Planning and Interior Design

TFM@MorrisetteArchitecture.com 757-627-0268

For more information:

RYAN KING
757.640.8210

RyanKing@HarveyLindsay.com

LINDSAY BILISOLY
757.640.8234

LindsayBilisoly@HarveyLindsay.com


999 Waterside Drive • Suite 1400
Norfolk, Virginia 23510
757-640-8700

HARVEY LINDSAY
COMMERCIAL REAL ESTATE

www.HarveyLindsay.com

2713 Colley Avenue, Norfolk, VA

PARCEL VIEW
RETAIL AERIAL

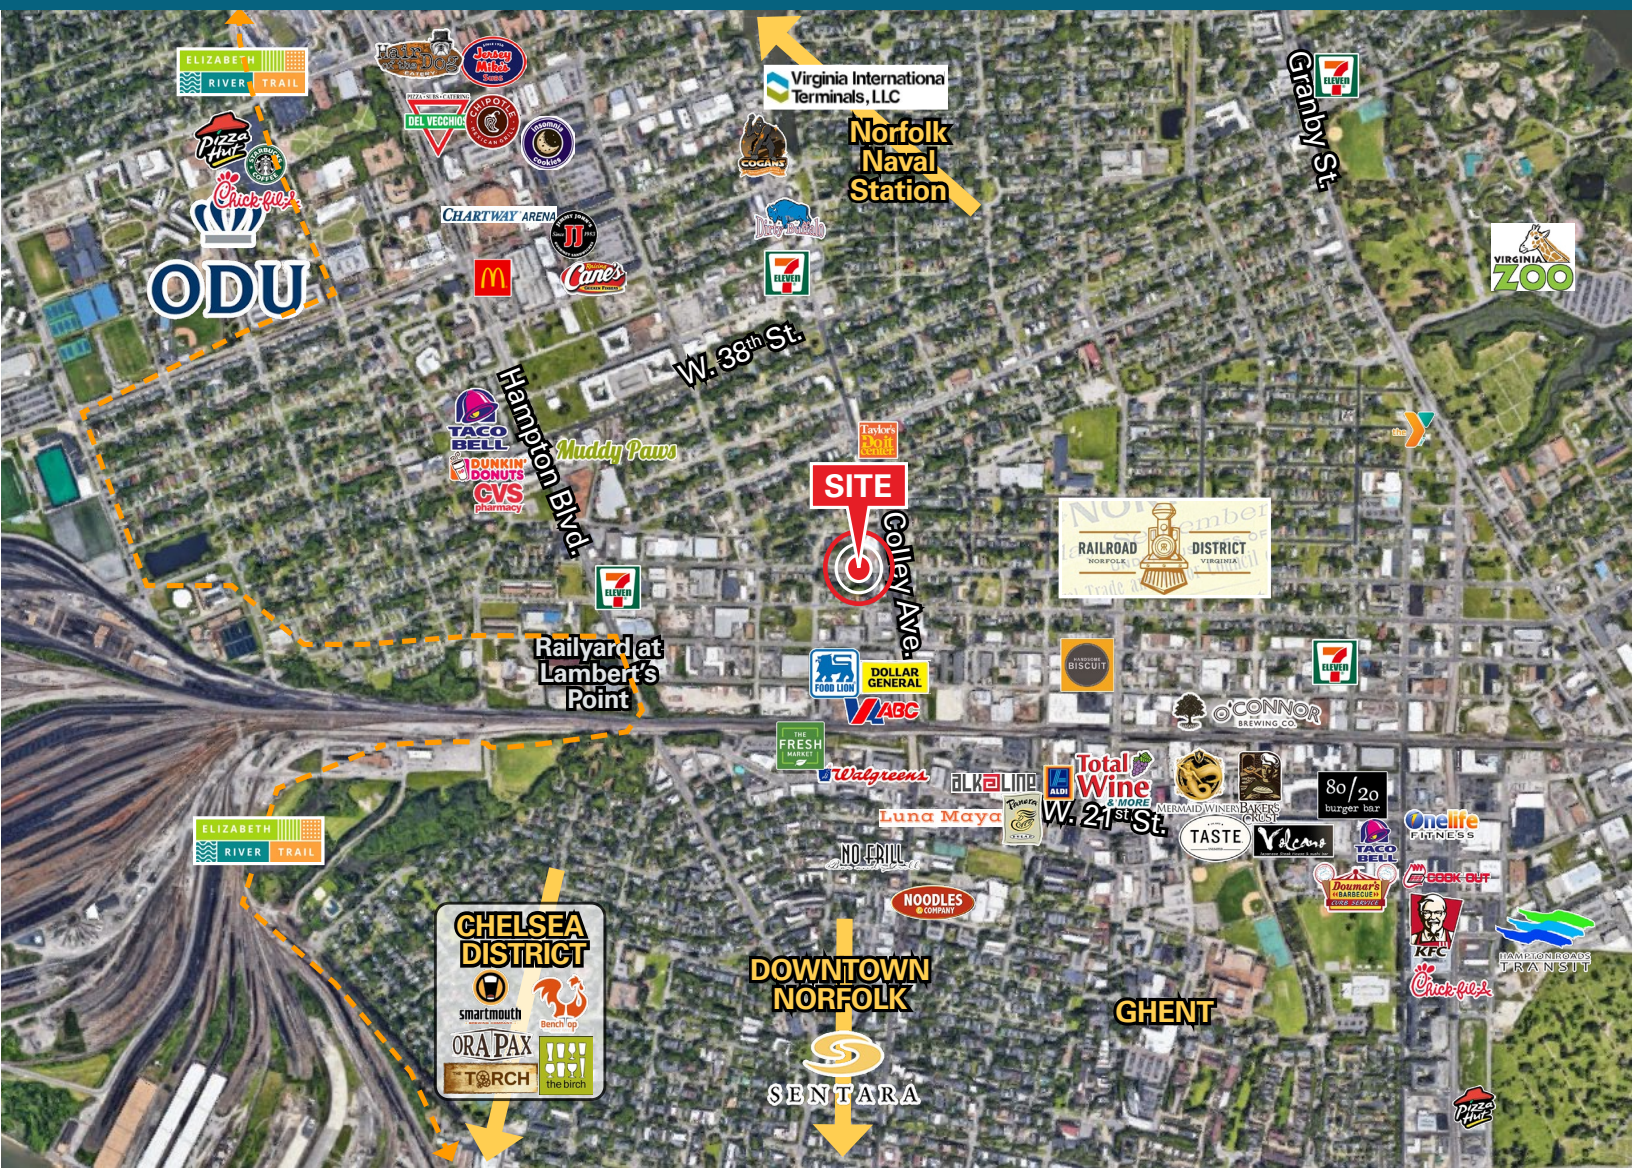

For more information:

RYAN KING
757.640.8210

RyanKing@HarveyLindsay.com

LINDSAY BILISOLY
757.640.8234

LindsayBilisoly@HarveyLindsay.com

999 Waterside Drive • Suite 1400
Norfolk, Virginia 23510
757-640-8700

HARVEY LINDSAY
COMMERCIAL REAL ESTATE

www.HarveyLindsay.com