

FLOOR PLAN KEY NOTES:

- | | |
|---|--------------------------------------|
| 1. SEALED CONCRETE FLOOR | 12. EXISTING LIGHTING TO REMAIN |
| 2. EXISTING CLG TO REMAIN. | 13. GYP CLG |
| 3. CORRUGATED TIN WAINSCOT W/ PAINTED GYP BD ABV. | 14. NEW WALL INFILL - R19 INSULATION |
| 4. NEW FRP | |
| 5. NEW DOOR | |
| 6. 4'-0" TILE WAINSCOT W/ PAINTED GYP ABV | |
| 7. NEW TILE FLOOR | |
| 8. EXISTING FLOOR TO REMAIN | |
| 9. NEW STAINLESS WALL PANELING | |
| 10. RELOCATE EXISTING DISH TABLES | |
| 11. RELOCATE EXISTING HAND SINK | |

GENERAL NOTES:

- REFER TO ENLARGED PLANS & DETAILS FOR ADDITIONAL DIMENSIONS.
- ALL DIMENSIONS ON THIS SHEET SHALL BE COORDINATED WITH ALL DIMENSIONS ON EVERY OTHER SHEET IN THIS SET. CONTRACTOR SHALL NOTIFY ARCHITECT IMMEDIATELY IF THERE ARE ANY DISCREPANCIES.
- DIMENSIONS ARE TO FACE OF STUD U.O.N.
- EXISTING HVAC, DUCTWORK, DIFFUSERS, THERMOSTATS, LIGHTING, SWITCHES TO REMAIN
- REFER TO A603, WALL TYPES, FOR INSULATION INFORMATION.

LEGEND:



- | | |
|--|--|
| | DOOR NUMBER SYMBOL;
REF: DOOR SCHEDULE |
| | WALL TYPE SYMBOL |
| | KEYED PLAN NOTE - APPLICABLE THIS SHEET ONLY |
| | ROOM NAME & NUMBER |
| | WINDOW TYPE SYMBOL;
REF: WINDOW SCHEDULE |

Interior Framed Wall Legend & Notes

- | | |
|--|---|
| | INTERIOR FRAMED WALLS SHOWN WITH SOLID HATCH ARE NEW WALLS. |
| | INTERIOR FRAMED WALLS WITH A NO HATCH PATTERN ARE EXISTING. |

TACTILE EXIT SIGNS:

- PROVIDE ONE TACTILE SIGN STATING "EXIT" NEXT TO EACH EXIT DOOR. SIGN SHALL COMPLY WITH ANSI A117.1
- SIGNS SHALL BE 6" X 6". LETTERS AND CHARACTERS SHALL BE WHITE. BACKGROUND SHALL BE BLACK
- LETTER WIDTH TO HEIGHT RATIO = 3:5 MIN., 1:1 MAX. STROKE WIDTH TO HEIGHT RATIO = 1:5 MIN., 1:10 MAX.
- LETTERS SHALL BE SIMPLE SERIF TYPE, UPPERCASE, 2" HIGH, AND SHALL BE RAISED 1/32".
- BRAILLE CHARACTERS SHALL BE GRADE 2 BRAILLE. DOTS SHALL BE 1/10" ON CENTER IN EACH CELL, WITH 2/10" SPACE BETWEEN CELLS. DOTS SHALL BE RAISED A MINIMUM OF 1/40" ABOVE THE BACKGROUND.
- SIGNS SHALL BE MOUNTED ON THE LATCH SIDE OF THE DOOR. SIGNS SHALL BE 60" AFF AND 9" FROM DOOR OPENING (EACH MEASURED TO CENTER OF SIGN).

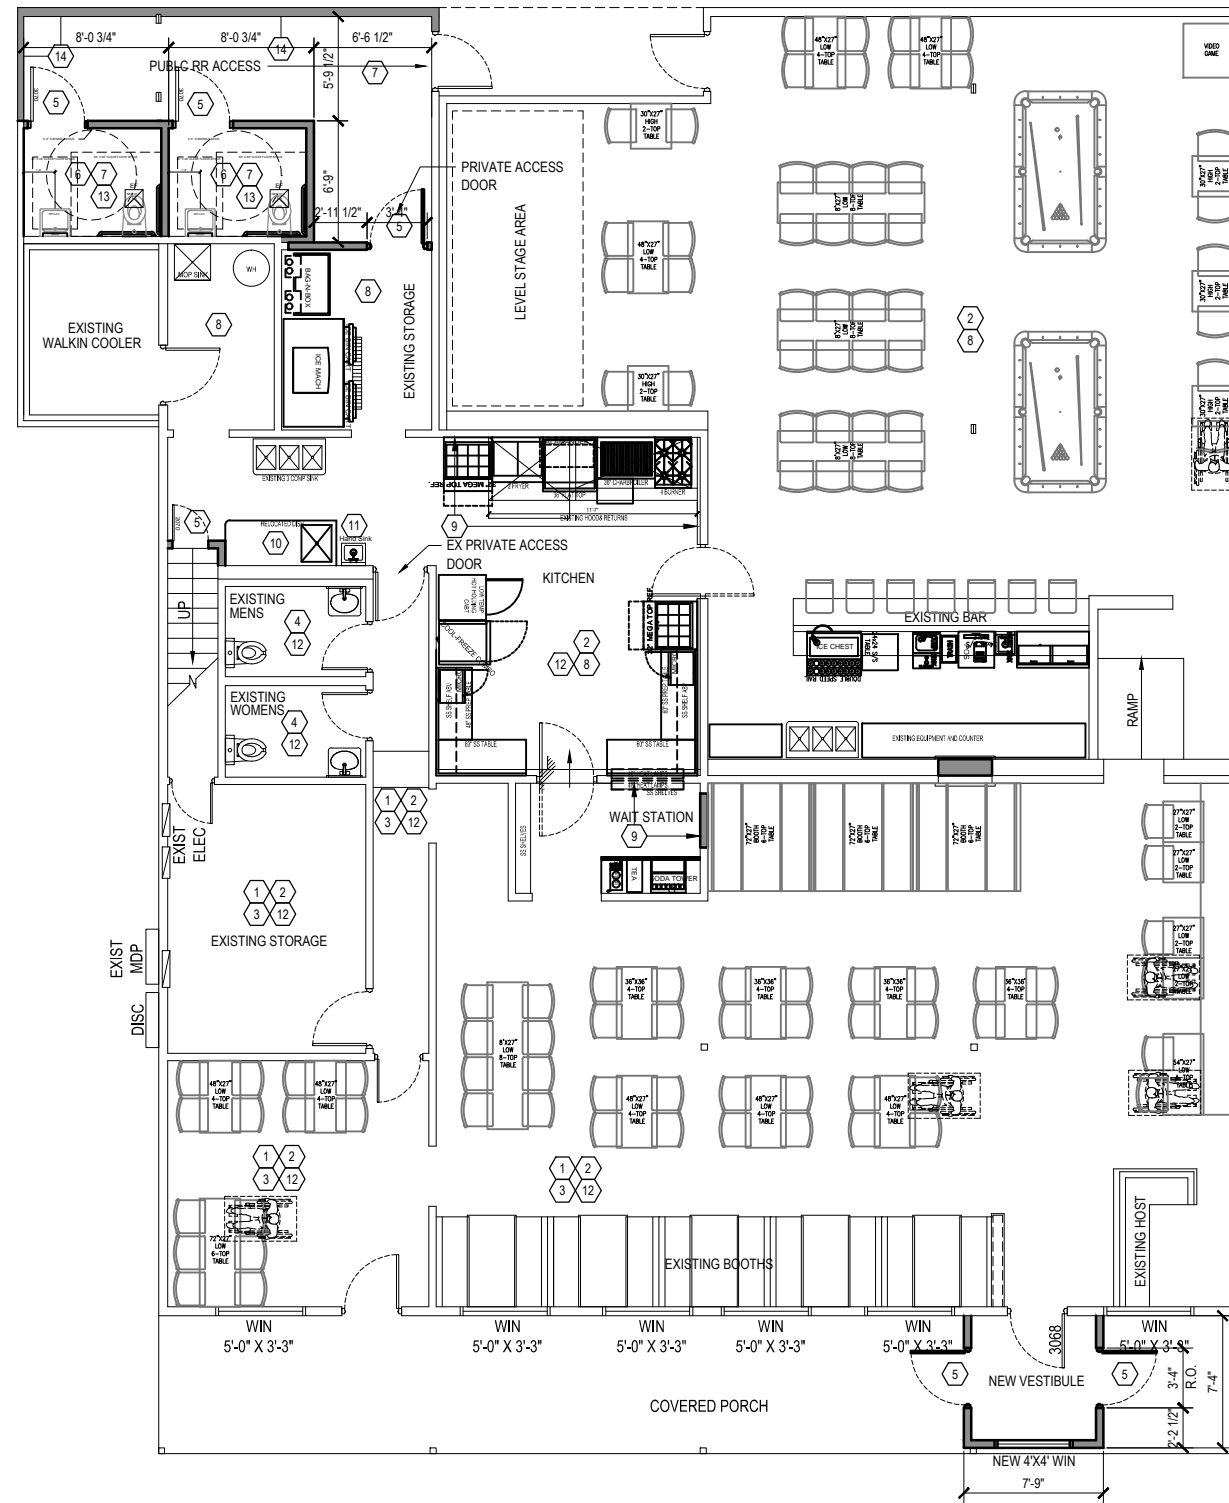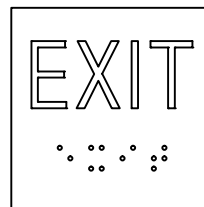

1 FLOOR PLAN
Scale: 3/32" = 1'-0"