


DRAWN BY
 CV
 CHECKED BY
 SB

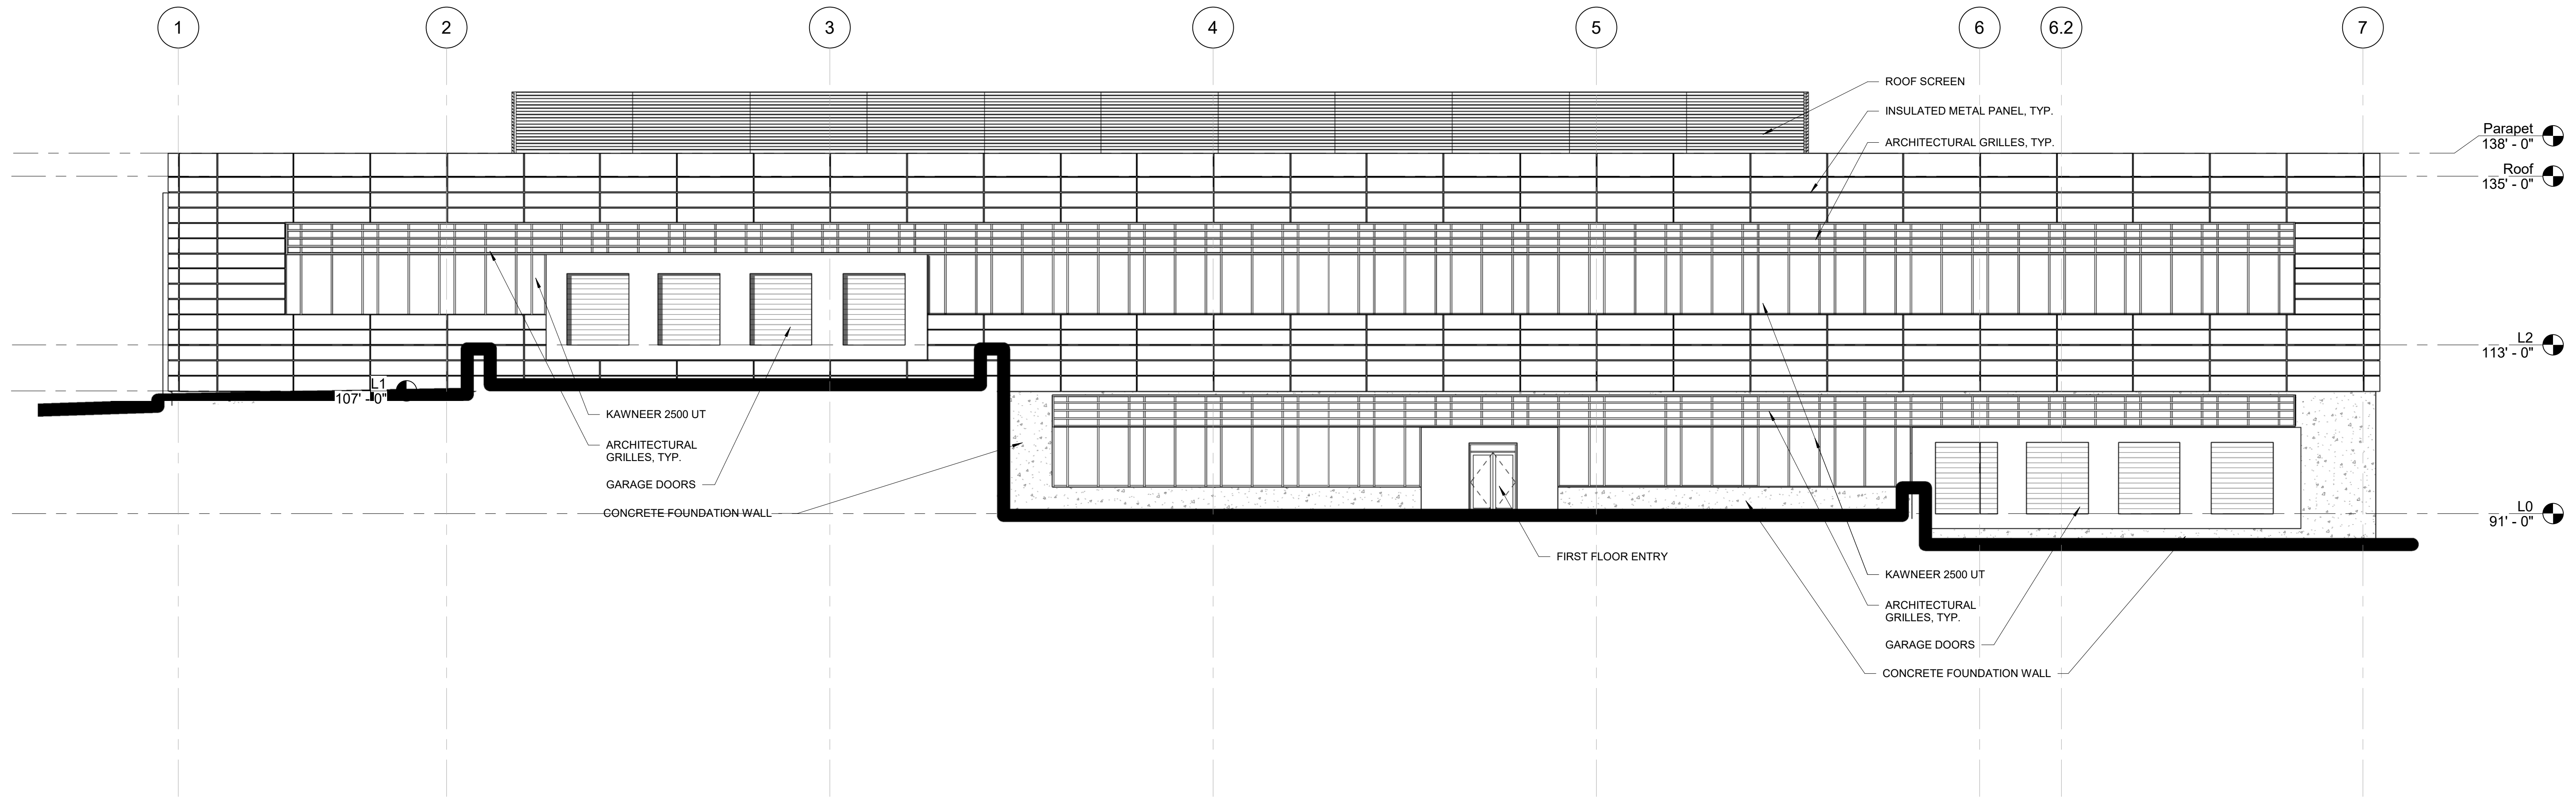


2 WEST ELEVATION
 3/32" = 1'-0"

17 Centennial Drive

Preliminary Design Set

Peabody, MA, 01960

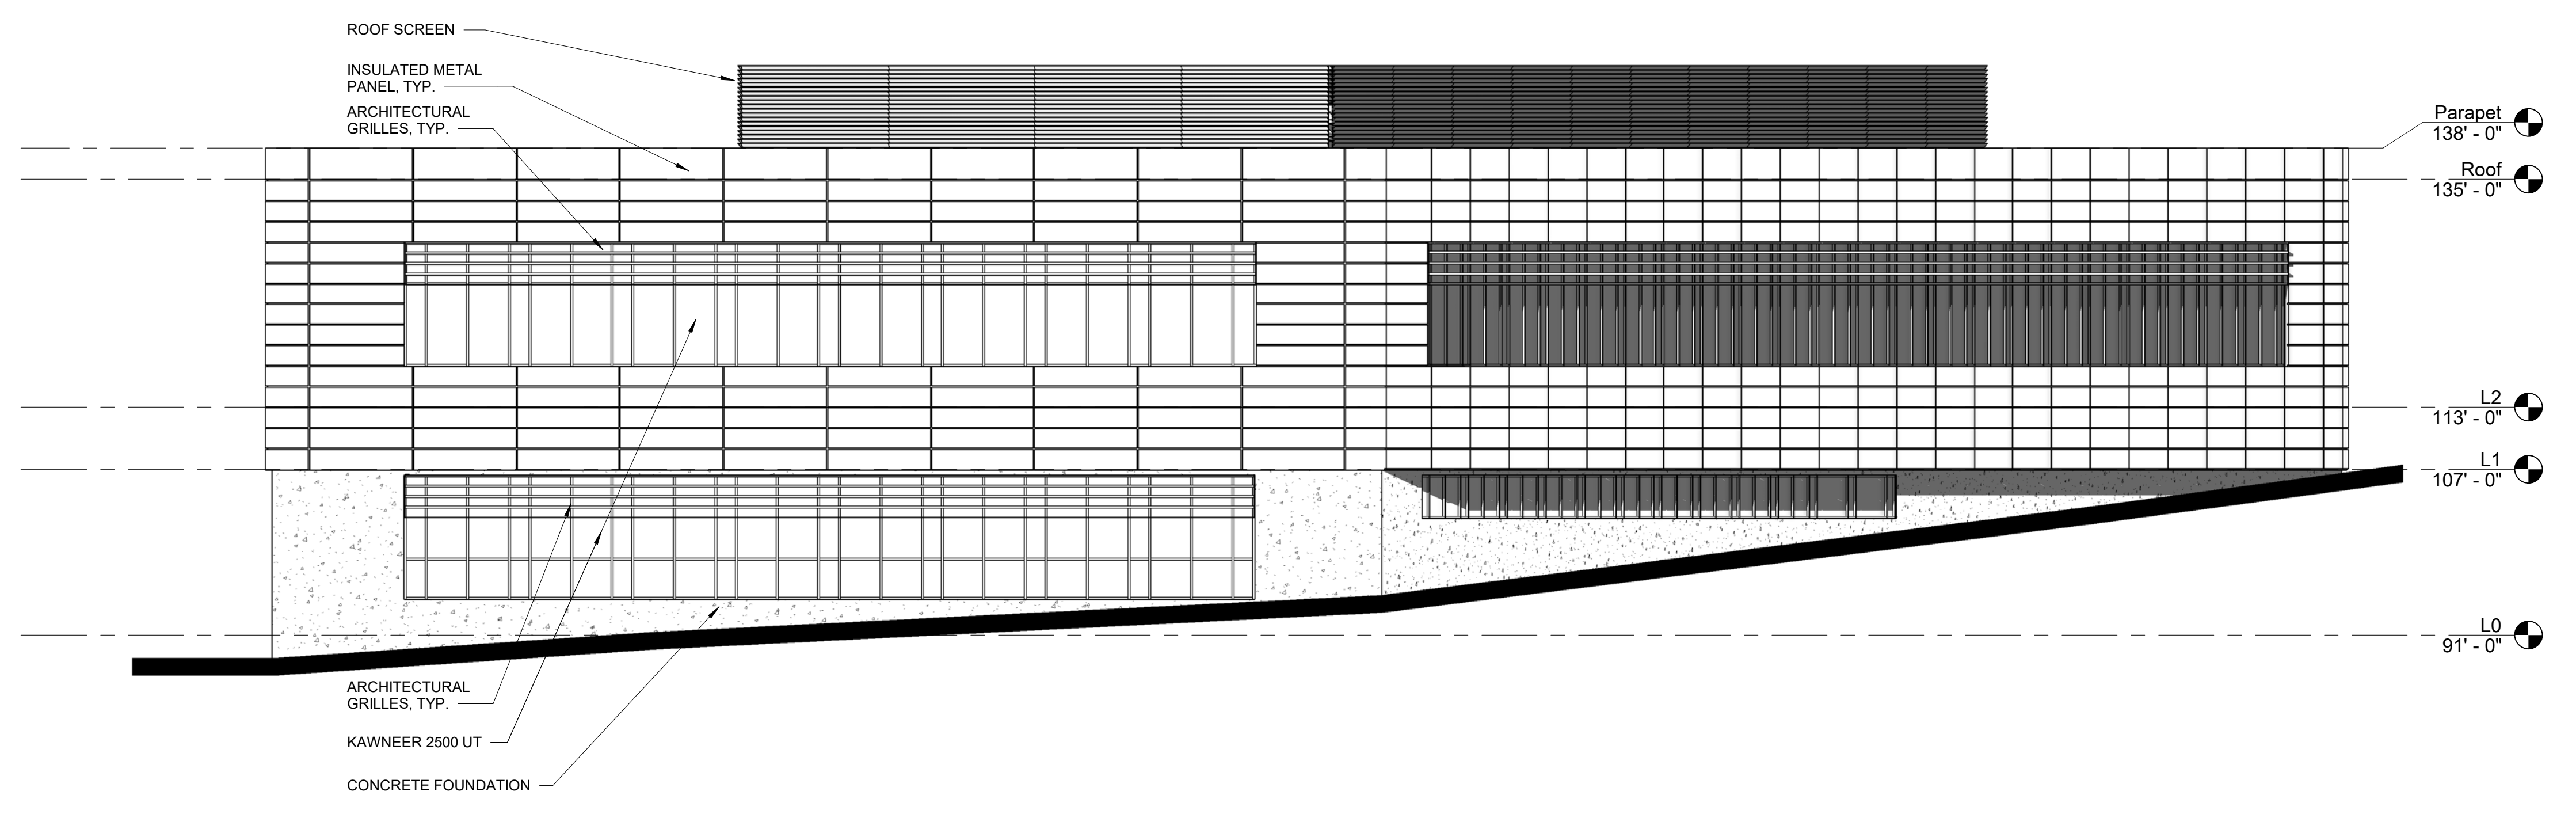

1 SOUTH ELEVATION
 3/32" = 1'-0"

KEY PLAN

| REVISIONS | | |
|-----------|-------------|------|
| NUMBER | DESCRIPTION | DATE |
| | | |
| | | |
| | | |
| | | |
| | | |
| | | |
| | | |
| | | |
| | | |

DATES ISSUED

PROPOSED EXTERIOR ELEVATIONS

PROJECT NUMBER
 0000
 DRAWING SCALE
 3/32" = 1'-0"
 DATE ISSUED
 09/17/2021

DRAWING NUMBER
A-202