

## FOR SALE Industrial Land 50th & Ivory Lubbock, TX

Gordon Wilkerson  
806-474-2207 (office)  
806-441-4307 (mobile)  
806-474-2216 (fax)



- |                     |   |
|---------------------|---|
| <b>Unit Size:</b>   | • 33.71 acres (will sell partial tracts)              |
| <b>Zoning:</b>      | • M-1   |
| <b>Description:</b> | • Easy access to I-27, US 84, Loop 289, 50th and MLK. |
| <b>Price:</b>       | • Call for details                                    |


### Commercial & Industrial Construction, Development, Management & Brokerage

Gordon Wilkerson  
Mobile: 806-441-4307  
Home: 806-794-7640  
gwilk@wilkersonstorage.com

David Wilkerson  
Mobile: 806-441-2200  
Home: 806-785-2087  
davewilk@wilkersonproperties.com

[www.wilkersonproperties.com](http://www.wilkersonproperties.com)

Any information given herewith is obtained from sources we consider reliable. However, we are not responsible for misstatement of facts, errors, omissions, prior sale, withdrawal from market, modification of mortgage commitment, terms and conditions or change in price without notice. The information supplied herein is for informational purposes only and shall not constitute a warranty or assurance that said information is correct. Any person intending to rely upon the information supplied herein should verify said information independently.

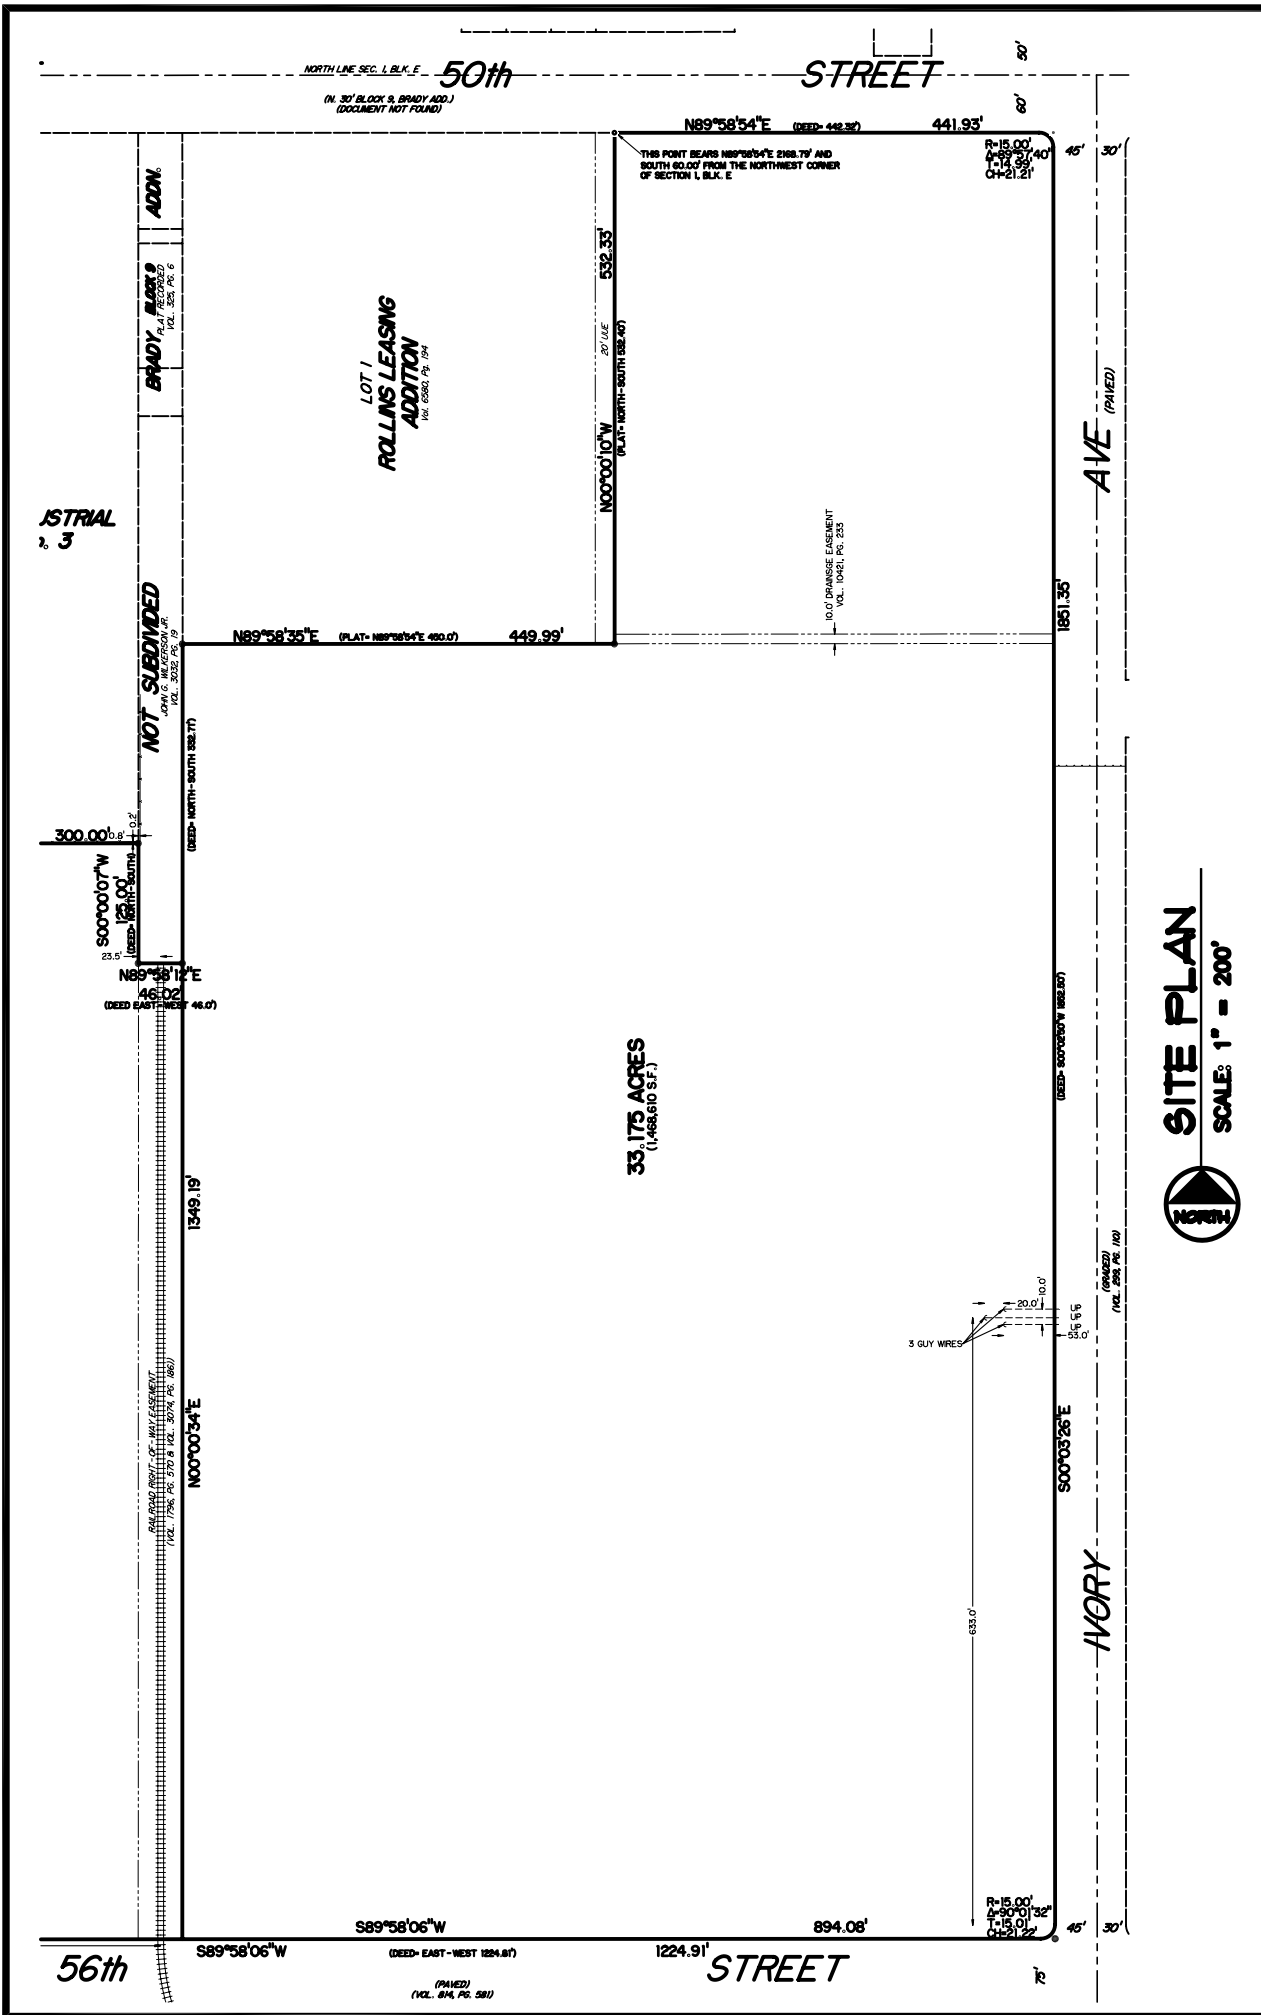

33.175 ACRES  
(1,468,610 S.F.)

**SITE PLAN**  
SCALE: 1" = 200'

<p><b>Wilkerson</b> PROPERTIES INC.</p>	Commercial & Industrial Development, Management & Brokerage Phone: (806) 474-2223 Fax: (806) 474-2216 501 E. 66th Street Lubbock, Texas 79404		50th & Ivory	Date: 01/22/2008 Drawn by: JWT Checked by:	Rev:
	A1				