

PARTITION PLAN LEGEND


- NEW NON-LOAD WALL CONSTRUCTION
3-5/8" METAL STUDS TO DECK WITH
1/2" GYP. BD. EACH SIDE
- NEW SOFFIT DROP CONSTRUCTION
3-5/8" METAL STUDS @ 12" O.C. WITH
1/2" GYP. BD. EACH SIDE
- TYPICAL WALL CONSTRUCTION WITH
SOUND INSULATION
- TYPICAL STOREFRONT GLASS WALL
PARTITION. TEMPERED GLASS IN AN
ALUMINUM FRAME - 8'-0" HIGH UNITS

DOOR HARDWARE

DOOR SCHEDULE NO.
HARDWARE
DOOR STYLE

HARDWARE INFORMATION:
 1 HARDWARE - PRIVACY/LOCK SET
 2 HARDWARE - PASSAGE SET
 3 HARDWARE - PUSH/PULL

1 MEZZANINE FLOOR PLAN
A-3.2 SCALE: 1/4" = 1'-0"

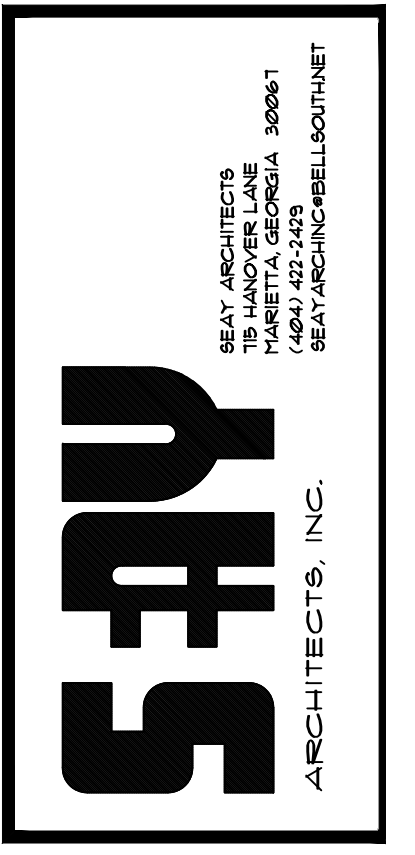

The Owner and Contractor shall hold each other harmless for all claims, damages, losses, and expenses, including attorney's fees arising out of or resulting from performance of the work by the contractor.

All work and materials shall meet the requirements of the local and state building codes and the specifications of the National Board of Fire Underwriters.


Changes to the plans by the Owner and Contractor shall be the responsibility of the persons making such changes.

Contractor shall check and verify all plan dimensions and conditions before proceeding with construction.

Do not scale drawings. All written dimensions shall govern.

These drawings are the property of the architect and shall not be used without

revision	date
For Construct.	8/3/22
Revised	1/23/23

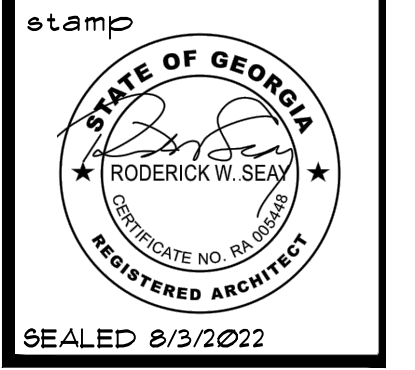

Job no. 06142022
date 8/3/2022
For Construction
printed 1/23/2023

PLANS FOR A
SHELL BUILDING
115 HICKORY SPRINGS INDUSTRIAL DRIVE
HOLLY SPRINGS, GEORGIA

Mezzanine F.P.

sheet no.
A-3.2