
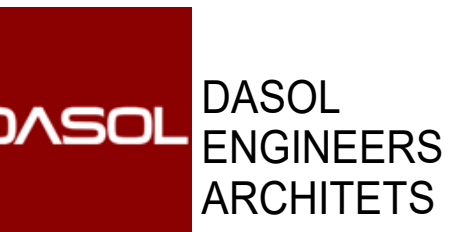


2 CELLAR FLOOR PLAN
3/16" = 1'-0"

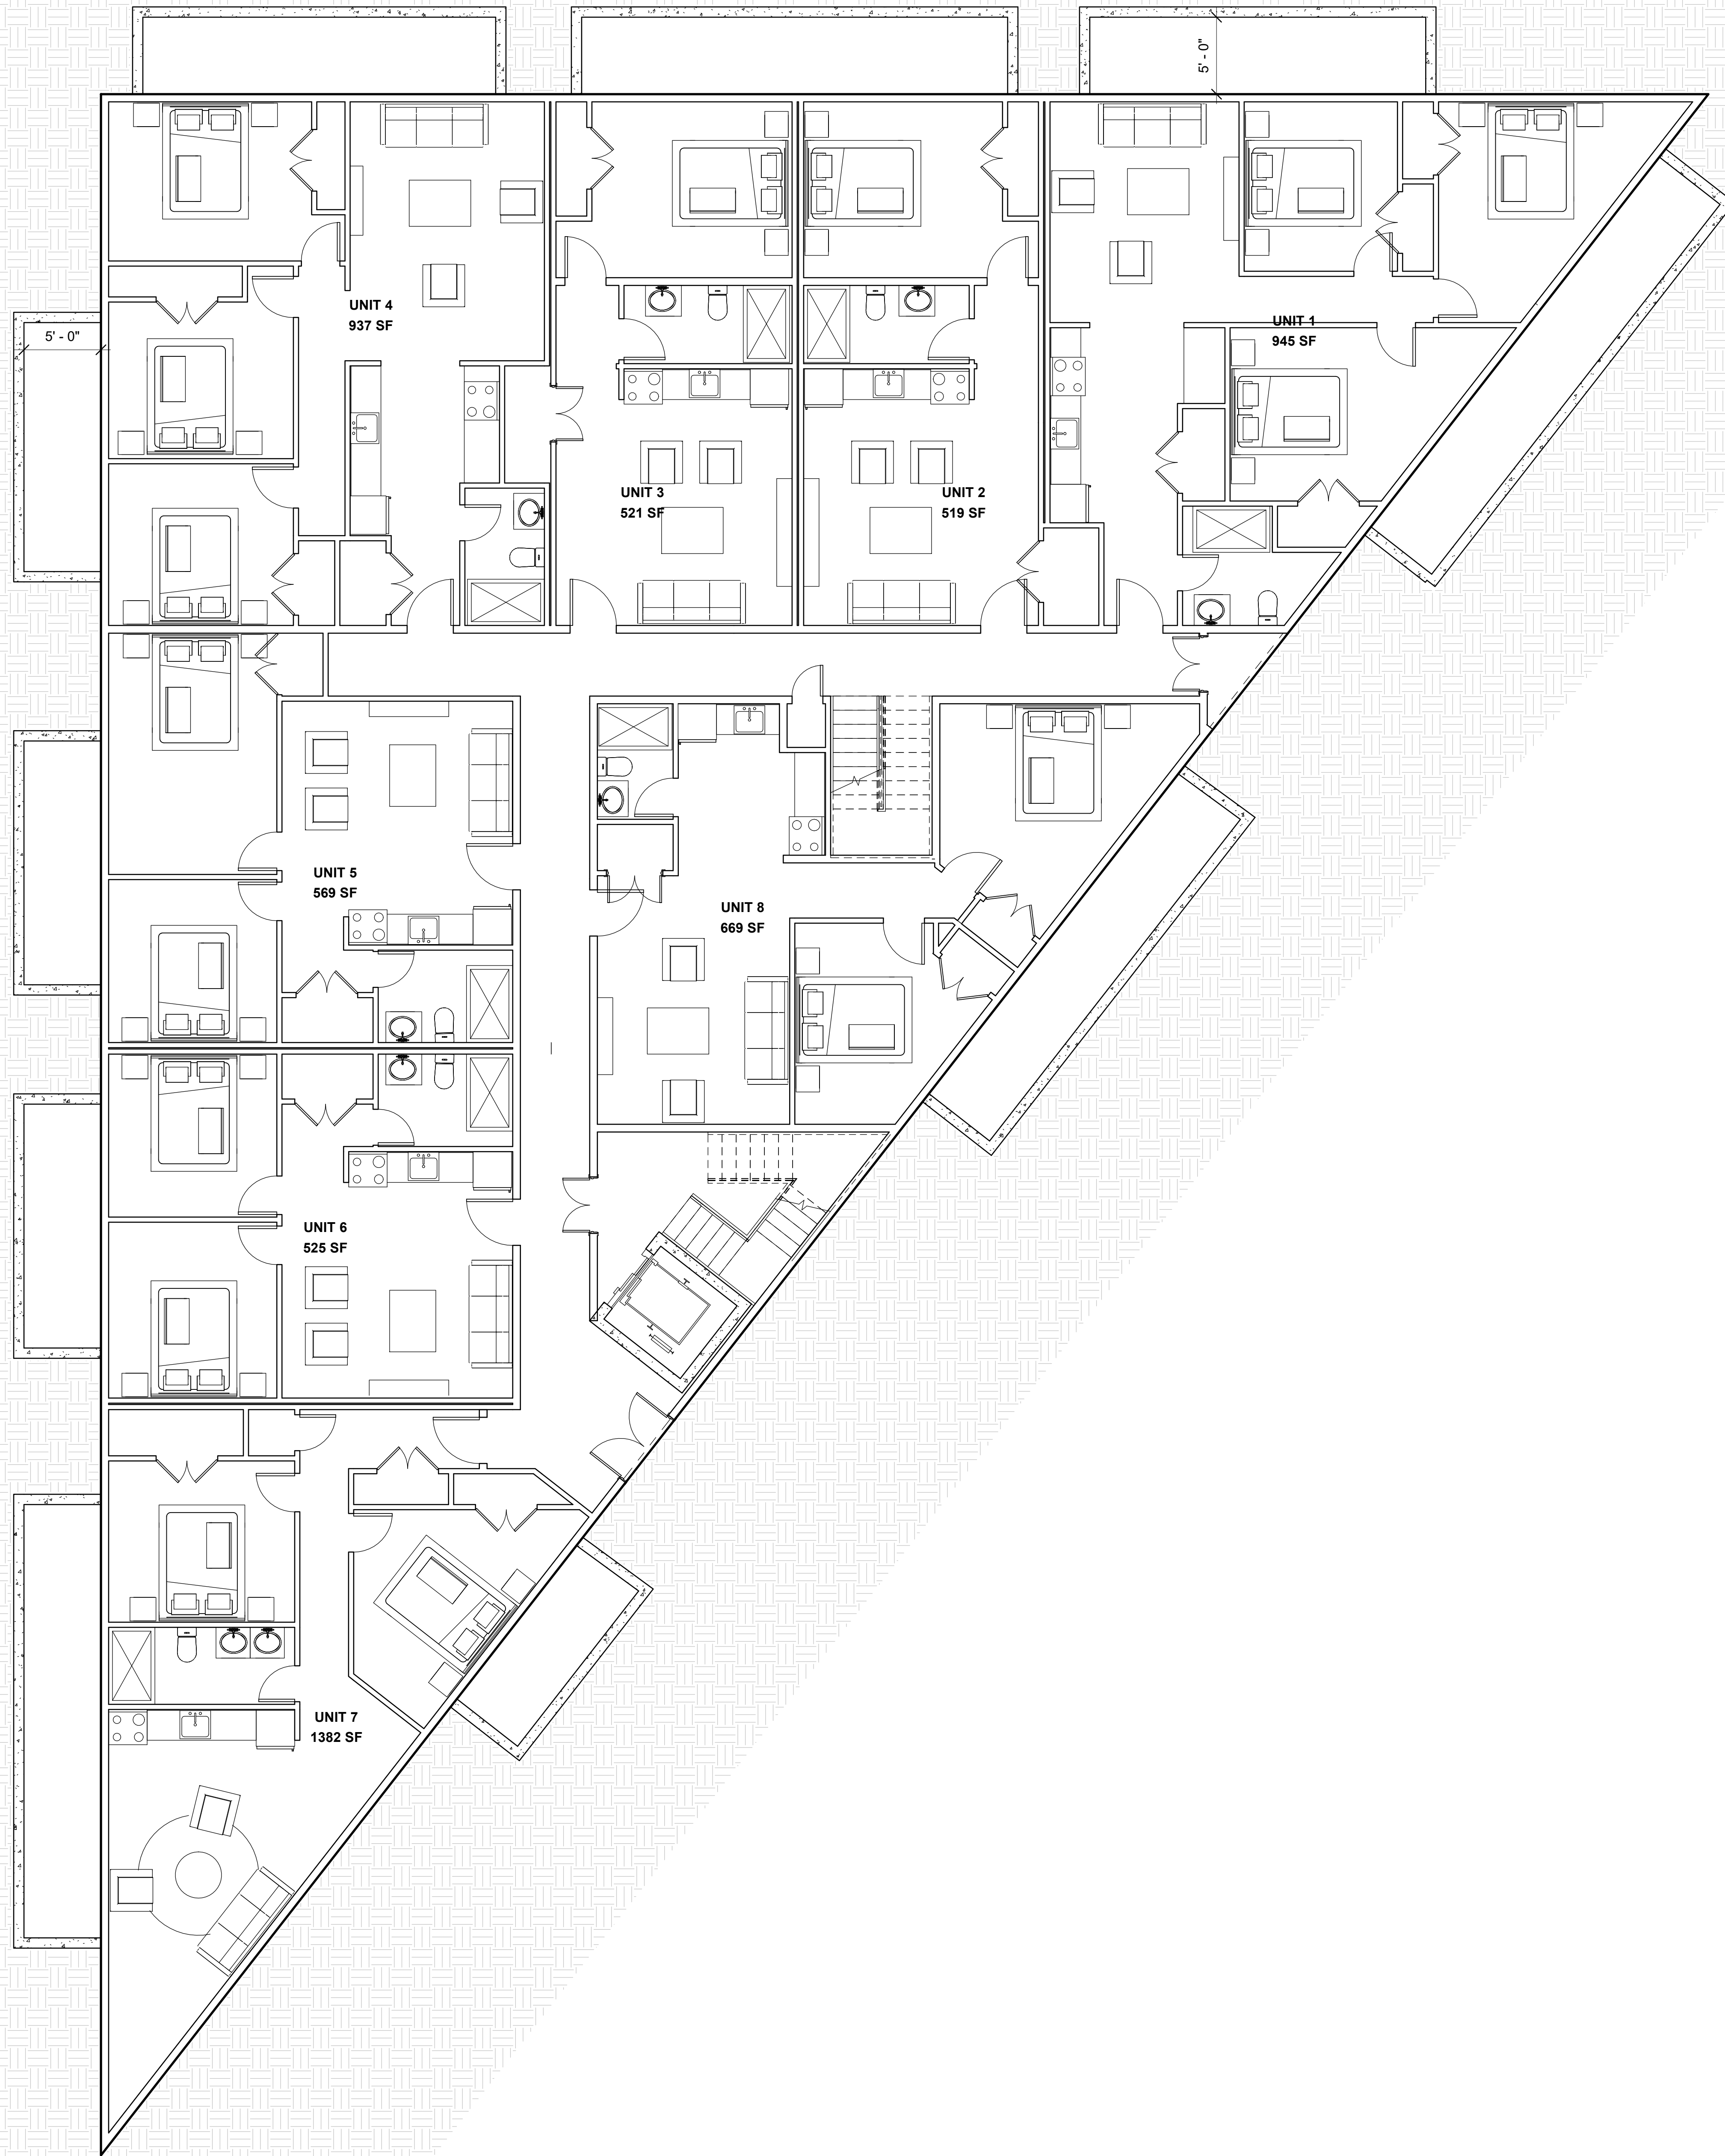

810 7th St NE
WASHINGTON D.C. 20002
SUITE 2-103

4600 SOUTHERN
AVE.

4600 Southern Ave.

OWNER / DEVELOPER

CIVIL ENGINEER,

STRUCTURAL ENGINEER

MEP

Key Plan

Issue
NO. DATE

Revisions
NO. DATE



FLOOR PLAN

PRINCIPAL IN CHARGE
Negussu Solomon
PROJECT ARCHITECT

DRAWN

DATE Issue Date	APPROVED -
SCALE: 3/16" = 1'-0"	JOB NO. Project Number

DRAWING NO.
A101

Project Status