



SITE PLAN 1" : 10'-0"

PARKING REQUIREMENTS
GROSS BLDG. AREA = 2889 SF
NET BLDG. AREA = 1874 SF
PARKING REQ'D = 200 = 9.3 CARS
PARKING PROVIDED = 10 CARS

SITE DRAINAGE REQ.
STORM RETENTION REQ'D = 294 CU. FT.
STORM RETENTION PROVIDED = 450 CU. FT.

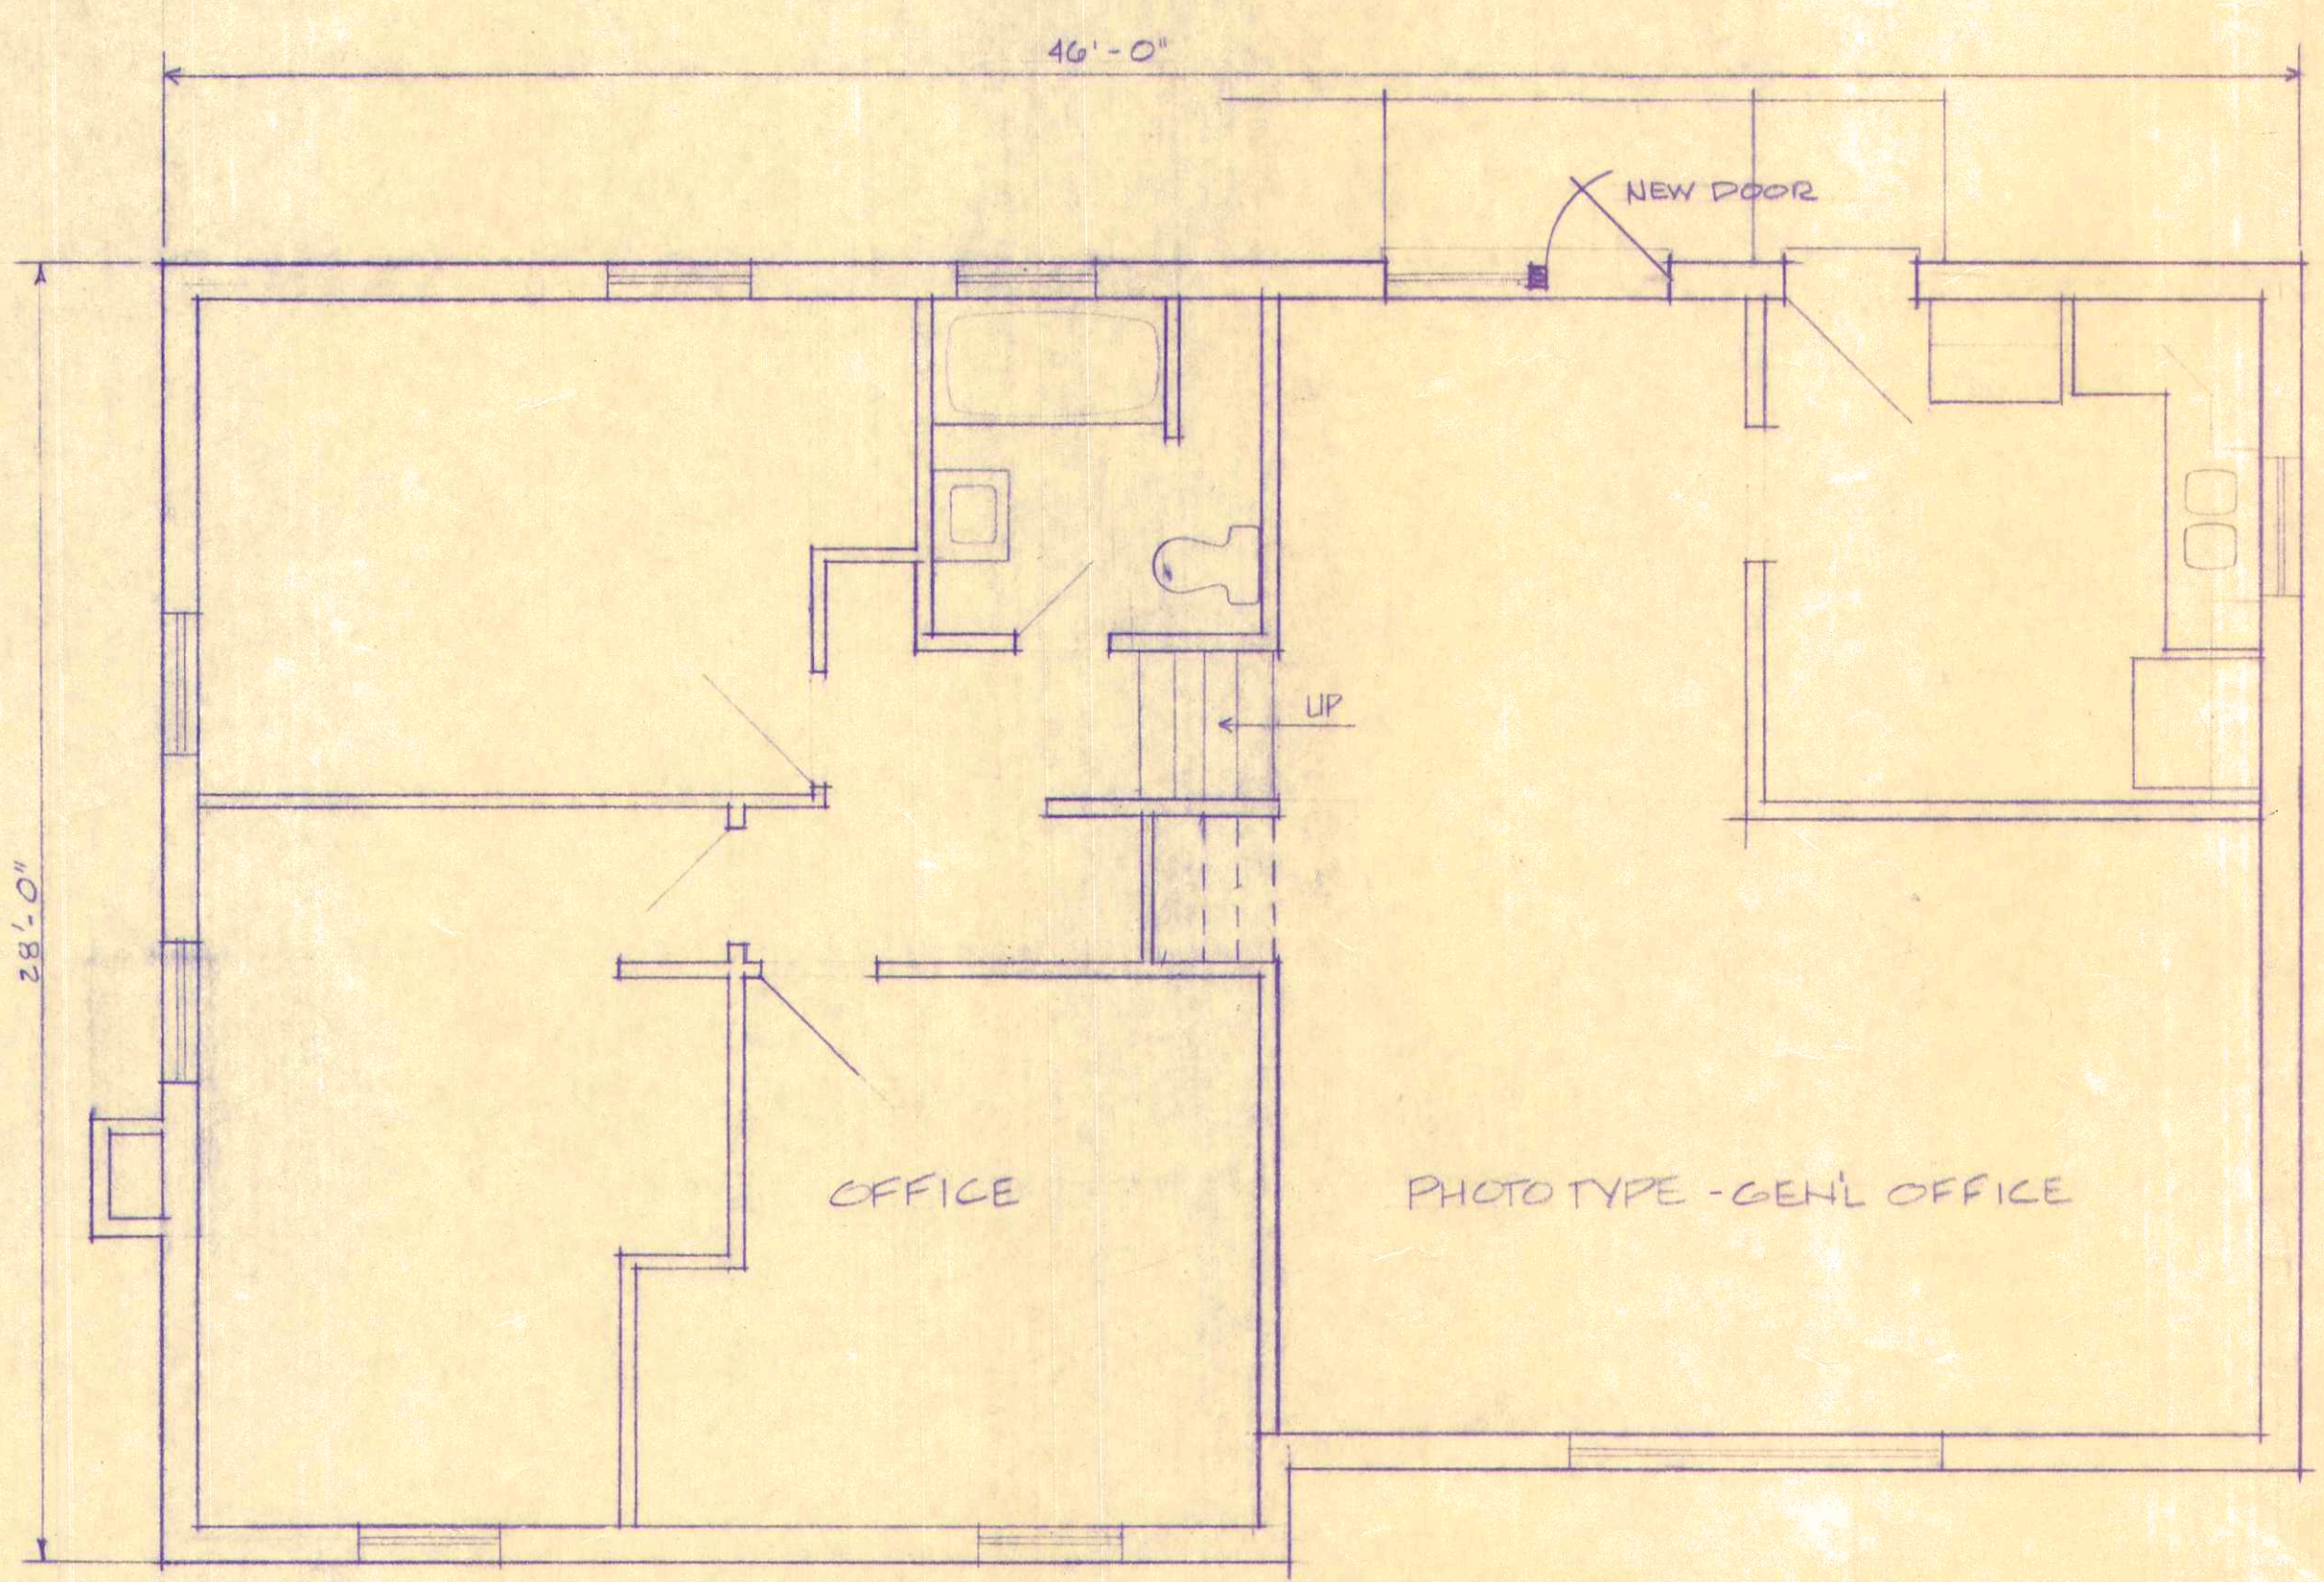

SECOND FLOOR PLAN 1/4" : 1'-0"

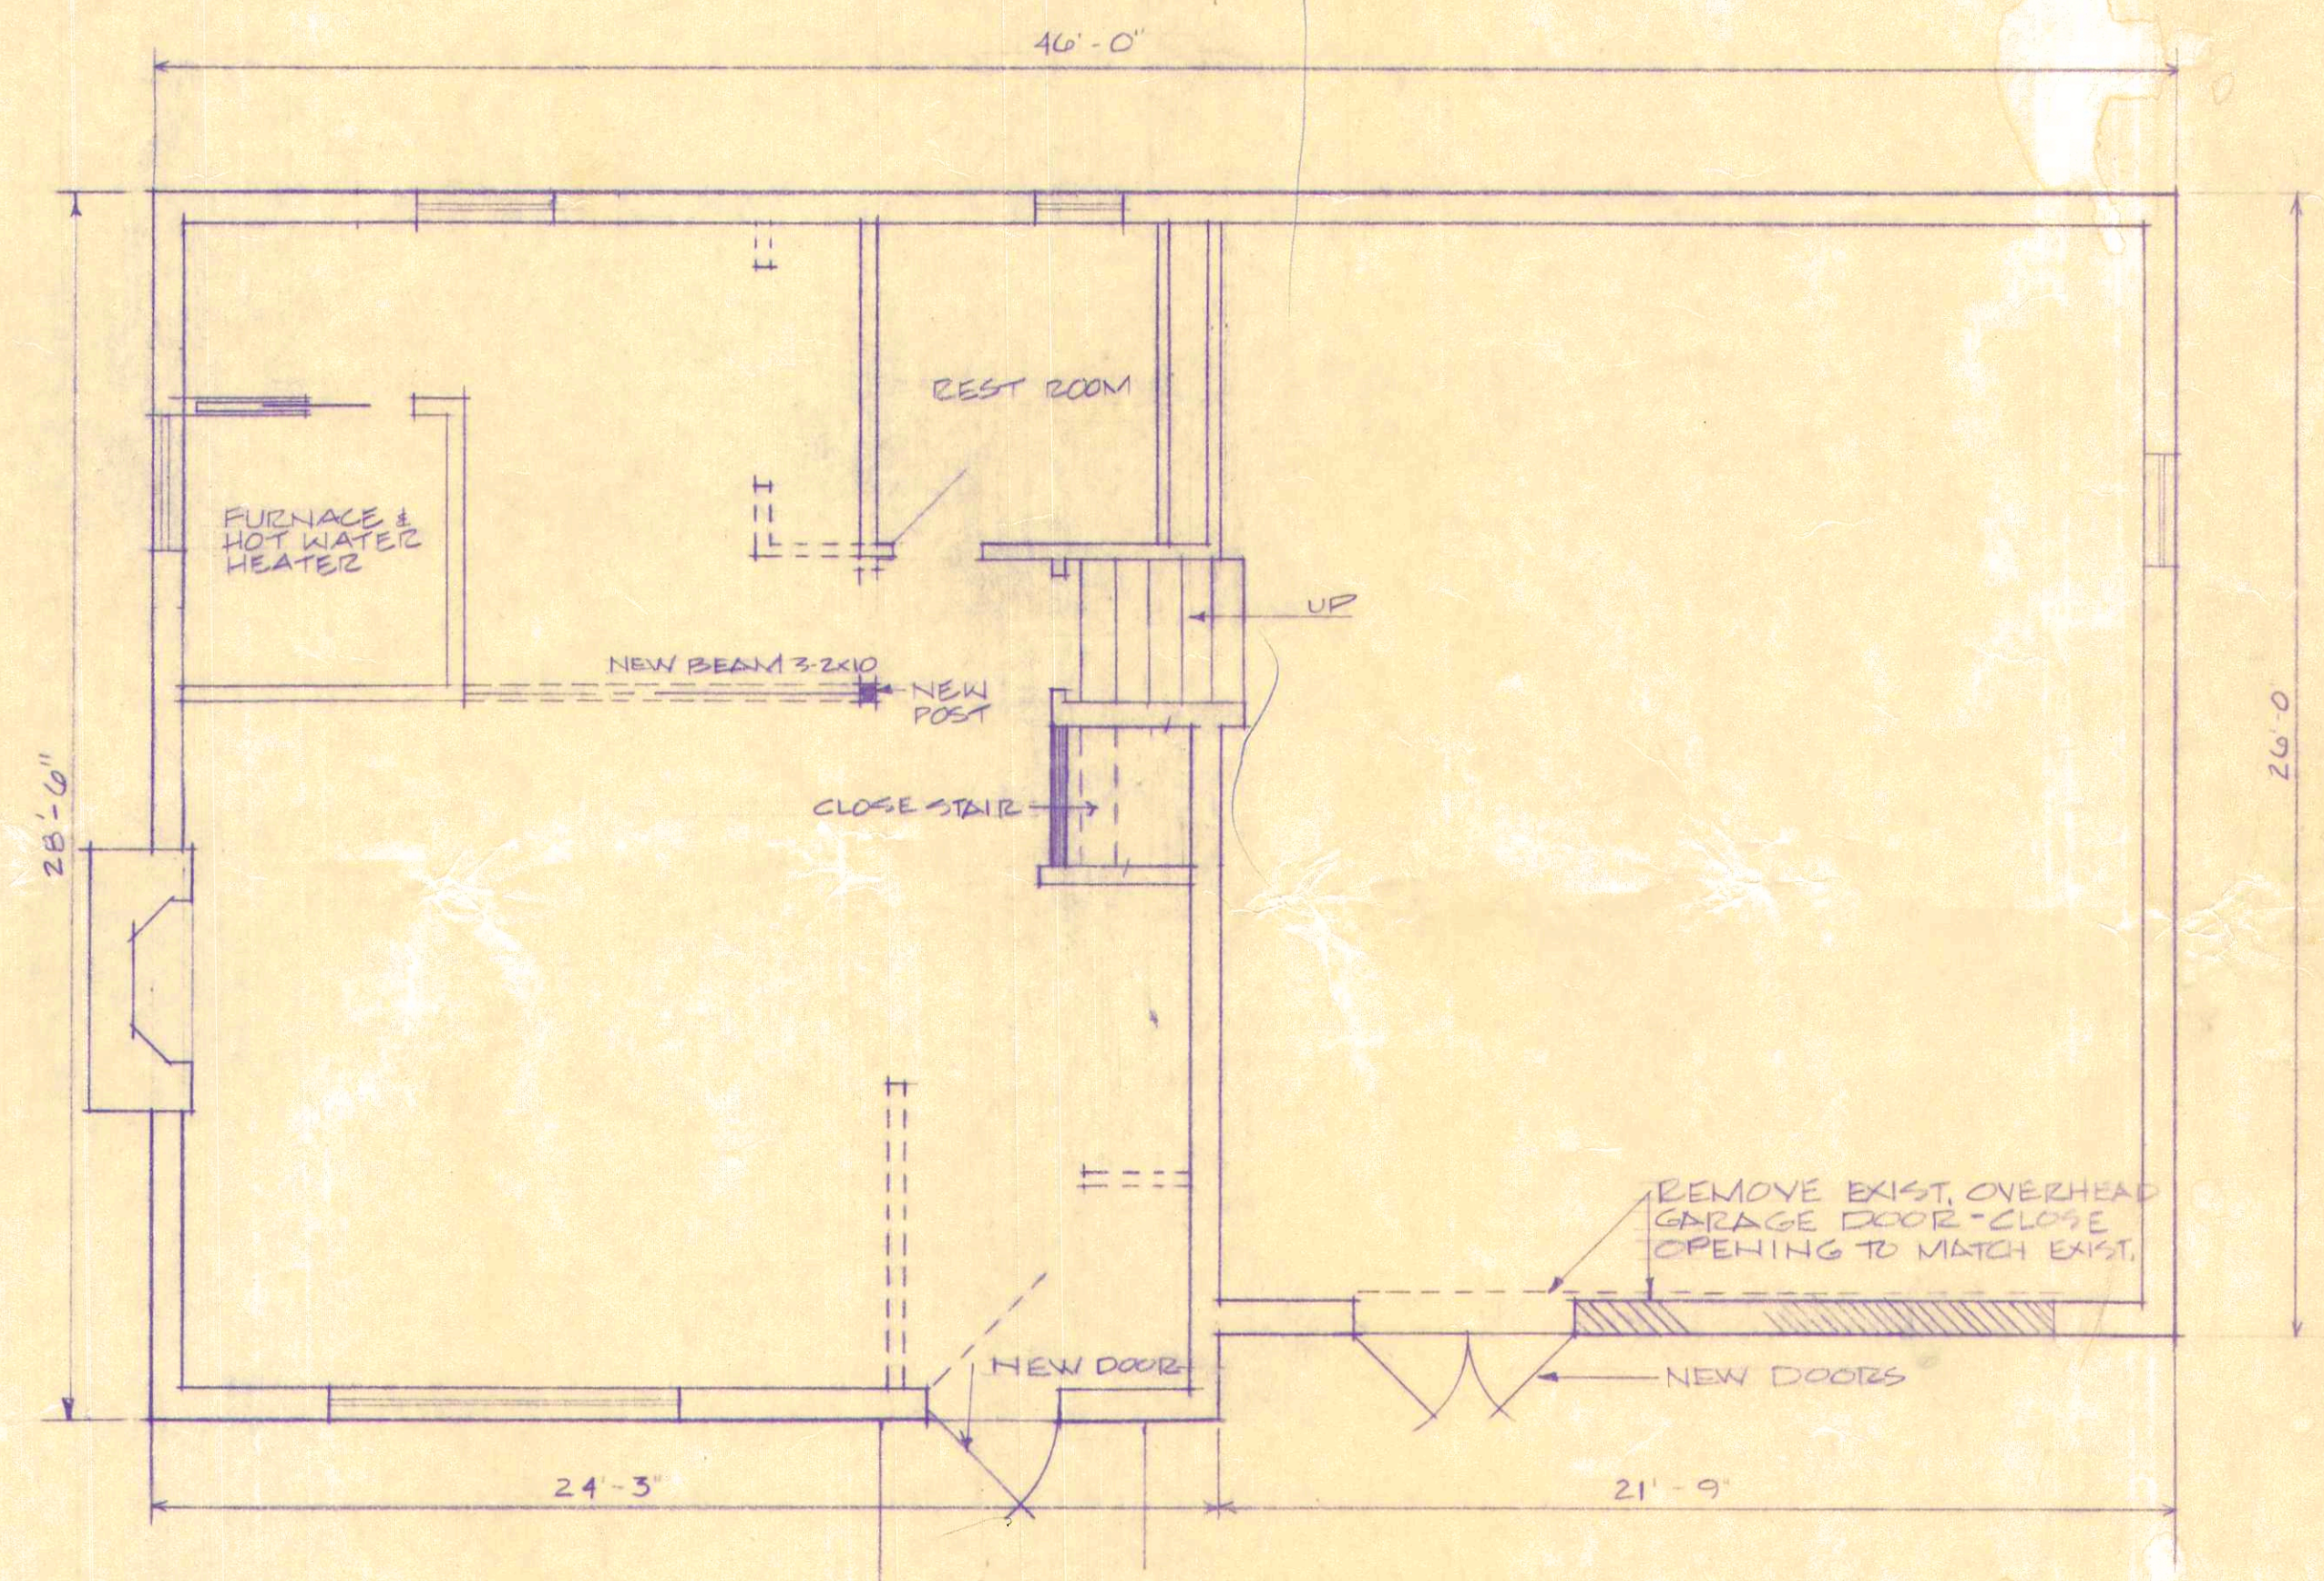

FIRST FLOOR PLAN 1/4" : 1'-0"

REVISIONS	BY



PHOTO TYPE OFFICE
BEAVER GRADE RD & LOZER DRIVE
MOON TOWNSHIP
GEORGE MERGES JR. / REGISTERED ARCHITECT 188 GENEVA DRIVE ALIQUIPPA, PA 15001 412-375-1213

SITE PLAN FLOOR PLANS
DATE 2/29/88
SCALE AS SHOWN
DRAWN C.J.R.
JOB 2-D
SHEET
A-1
OF 2 SHEETS

STOCKDRAFTING FORM NO. 101 54