

Sheet:

A-1

Title:
EXIST. CONDITIONS
FLOOR PLAN

Drawn: KM

Date: 12/11/09

Scale: 3/32" = 1'-0"

Project:

222 Main Street
Nashua, NH

Building Owner:

The Gregory Coronis
Revocable Trust


Leasing Agent:

Lawrence Hirsch
Hirsch & Company, Inc.
32 Daniel Webster Highway, suite 1
Merrimack, NH 03054
phone: 603-886-4700
email: lhirsch@hirschco.com
www.hirschco.com


Drafting By:



www.northeastfloorplans.com

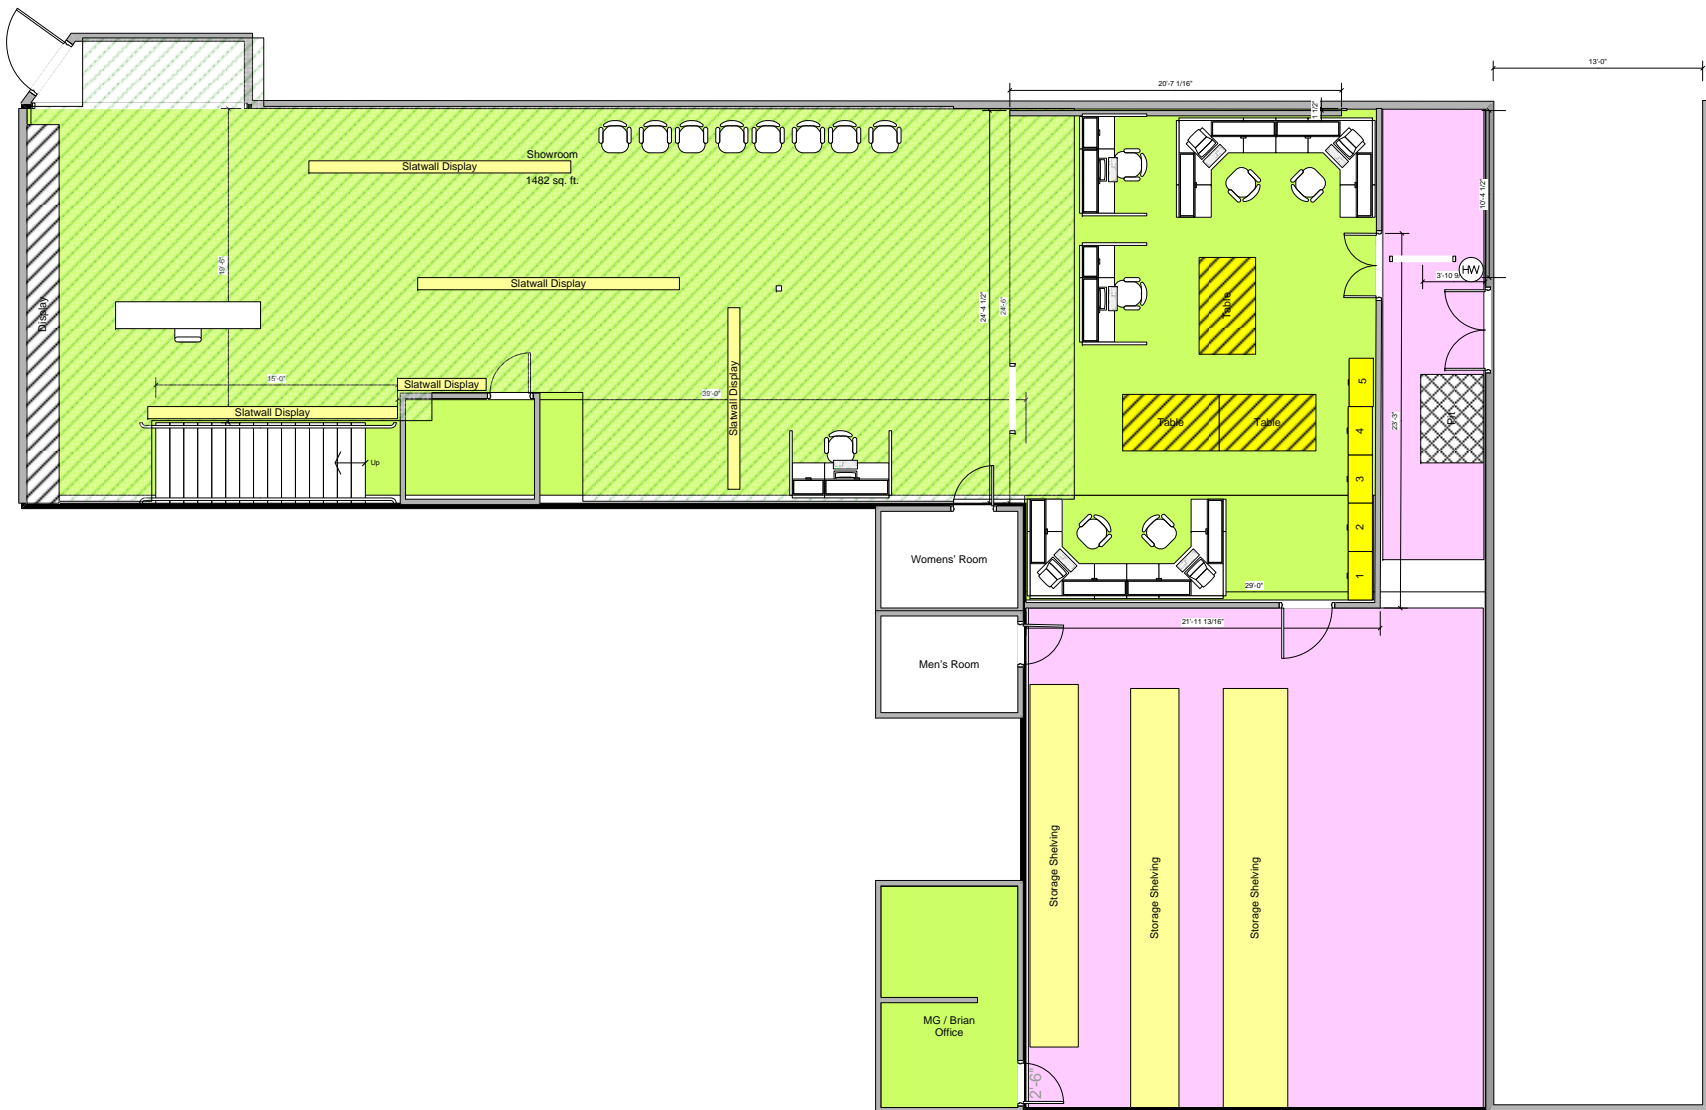

NO. 10150 (R) 10150 (R) 10150 (R)
 10150 (R) 10150 (R) 10150 (R)

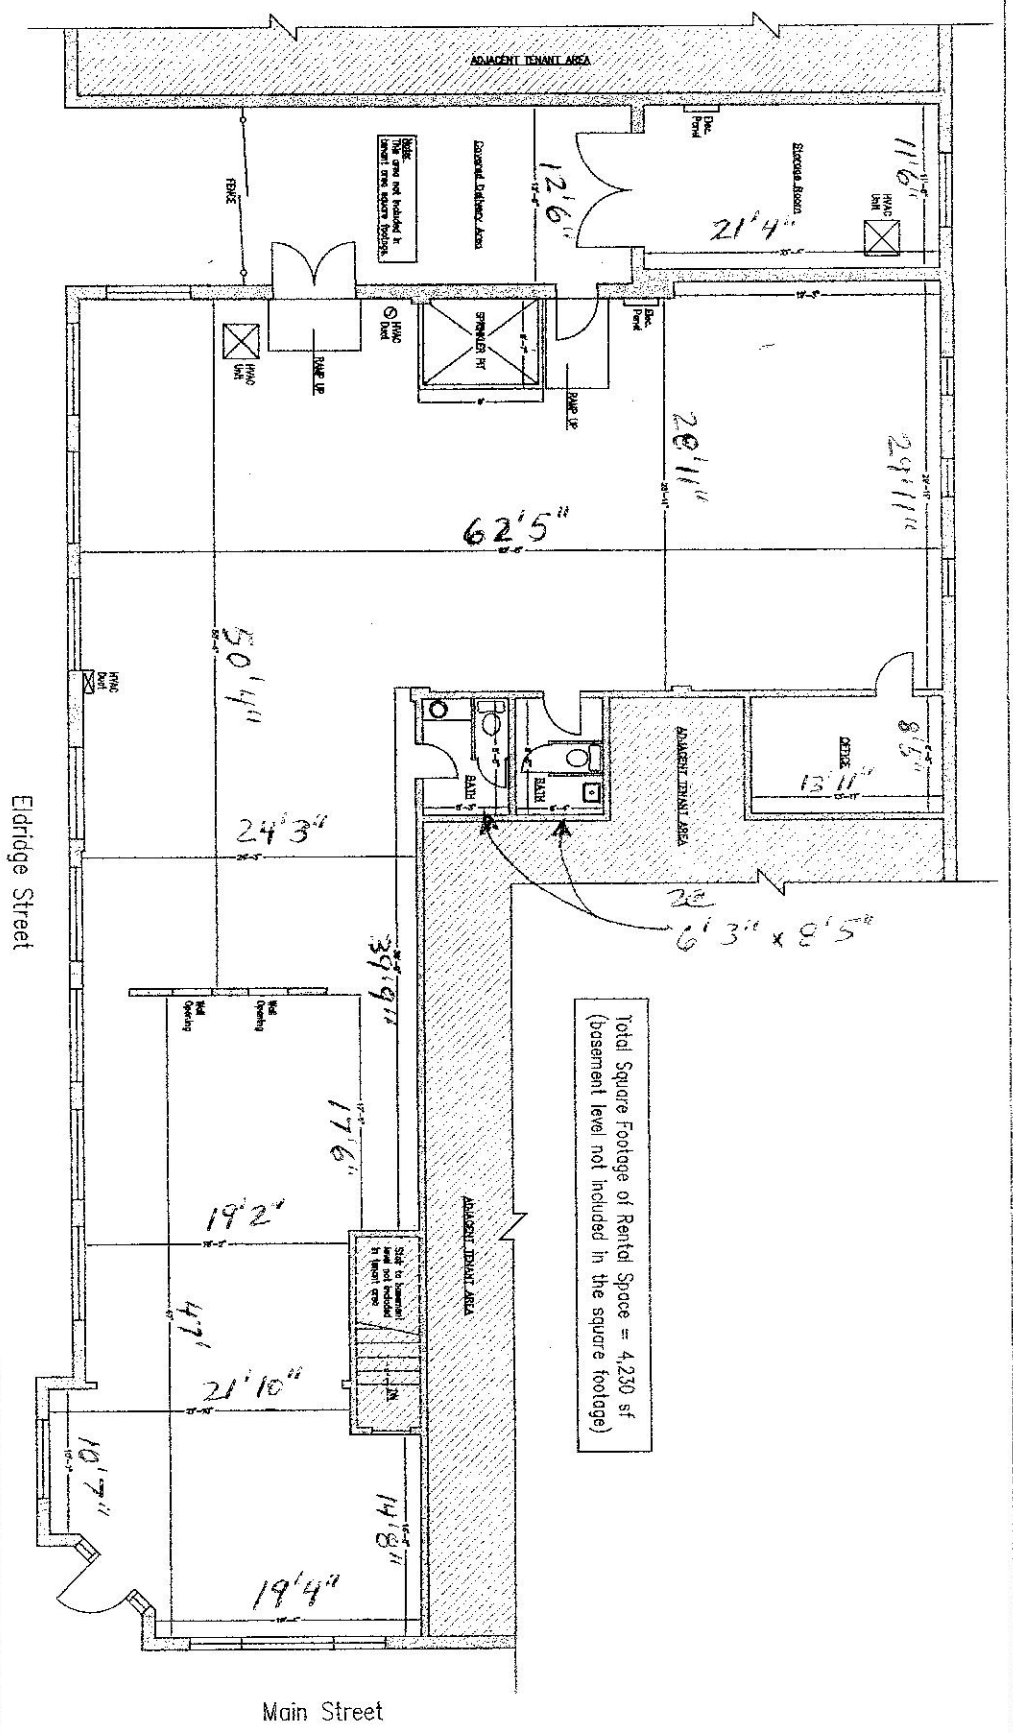

Sheet: A-1	Title: EXIST. CONDITIONS FLOOR PLAN	Project: 222 Main Street Nashua, NH	Building Owner: The Gregory Coronis Revocable Trust	Leasing Agent: Lawrence Hirsch Hirsch & Company, Inc. 32 Daniel Webster Highway, suite 1 Merrimack, NH 03054 phone: 603-888-4700 email: lhirsch@hirschco.com www.hirschco.com	Drafting By:
Drawn: KM Date: 12/11/08 Scale: 3/32" = 1'-0"					



