



# DESERT PALMS

Chandler - Arizona

Major  
Renovation  
**2026**




**2075 N. ALMA SCHOOL RD.**  
**CHANDLER AZ**


**ALEX SHAPIRO** Leasing Associate  
**BOB RUSING** Development Partner

AS@AZPRE.COM | 602.315.4335 RR@AZPRE.COM | 602.319.2250



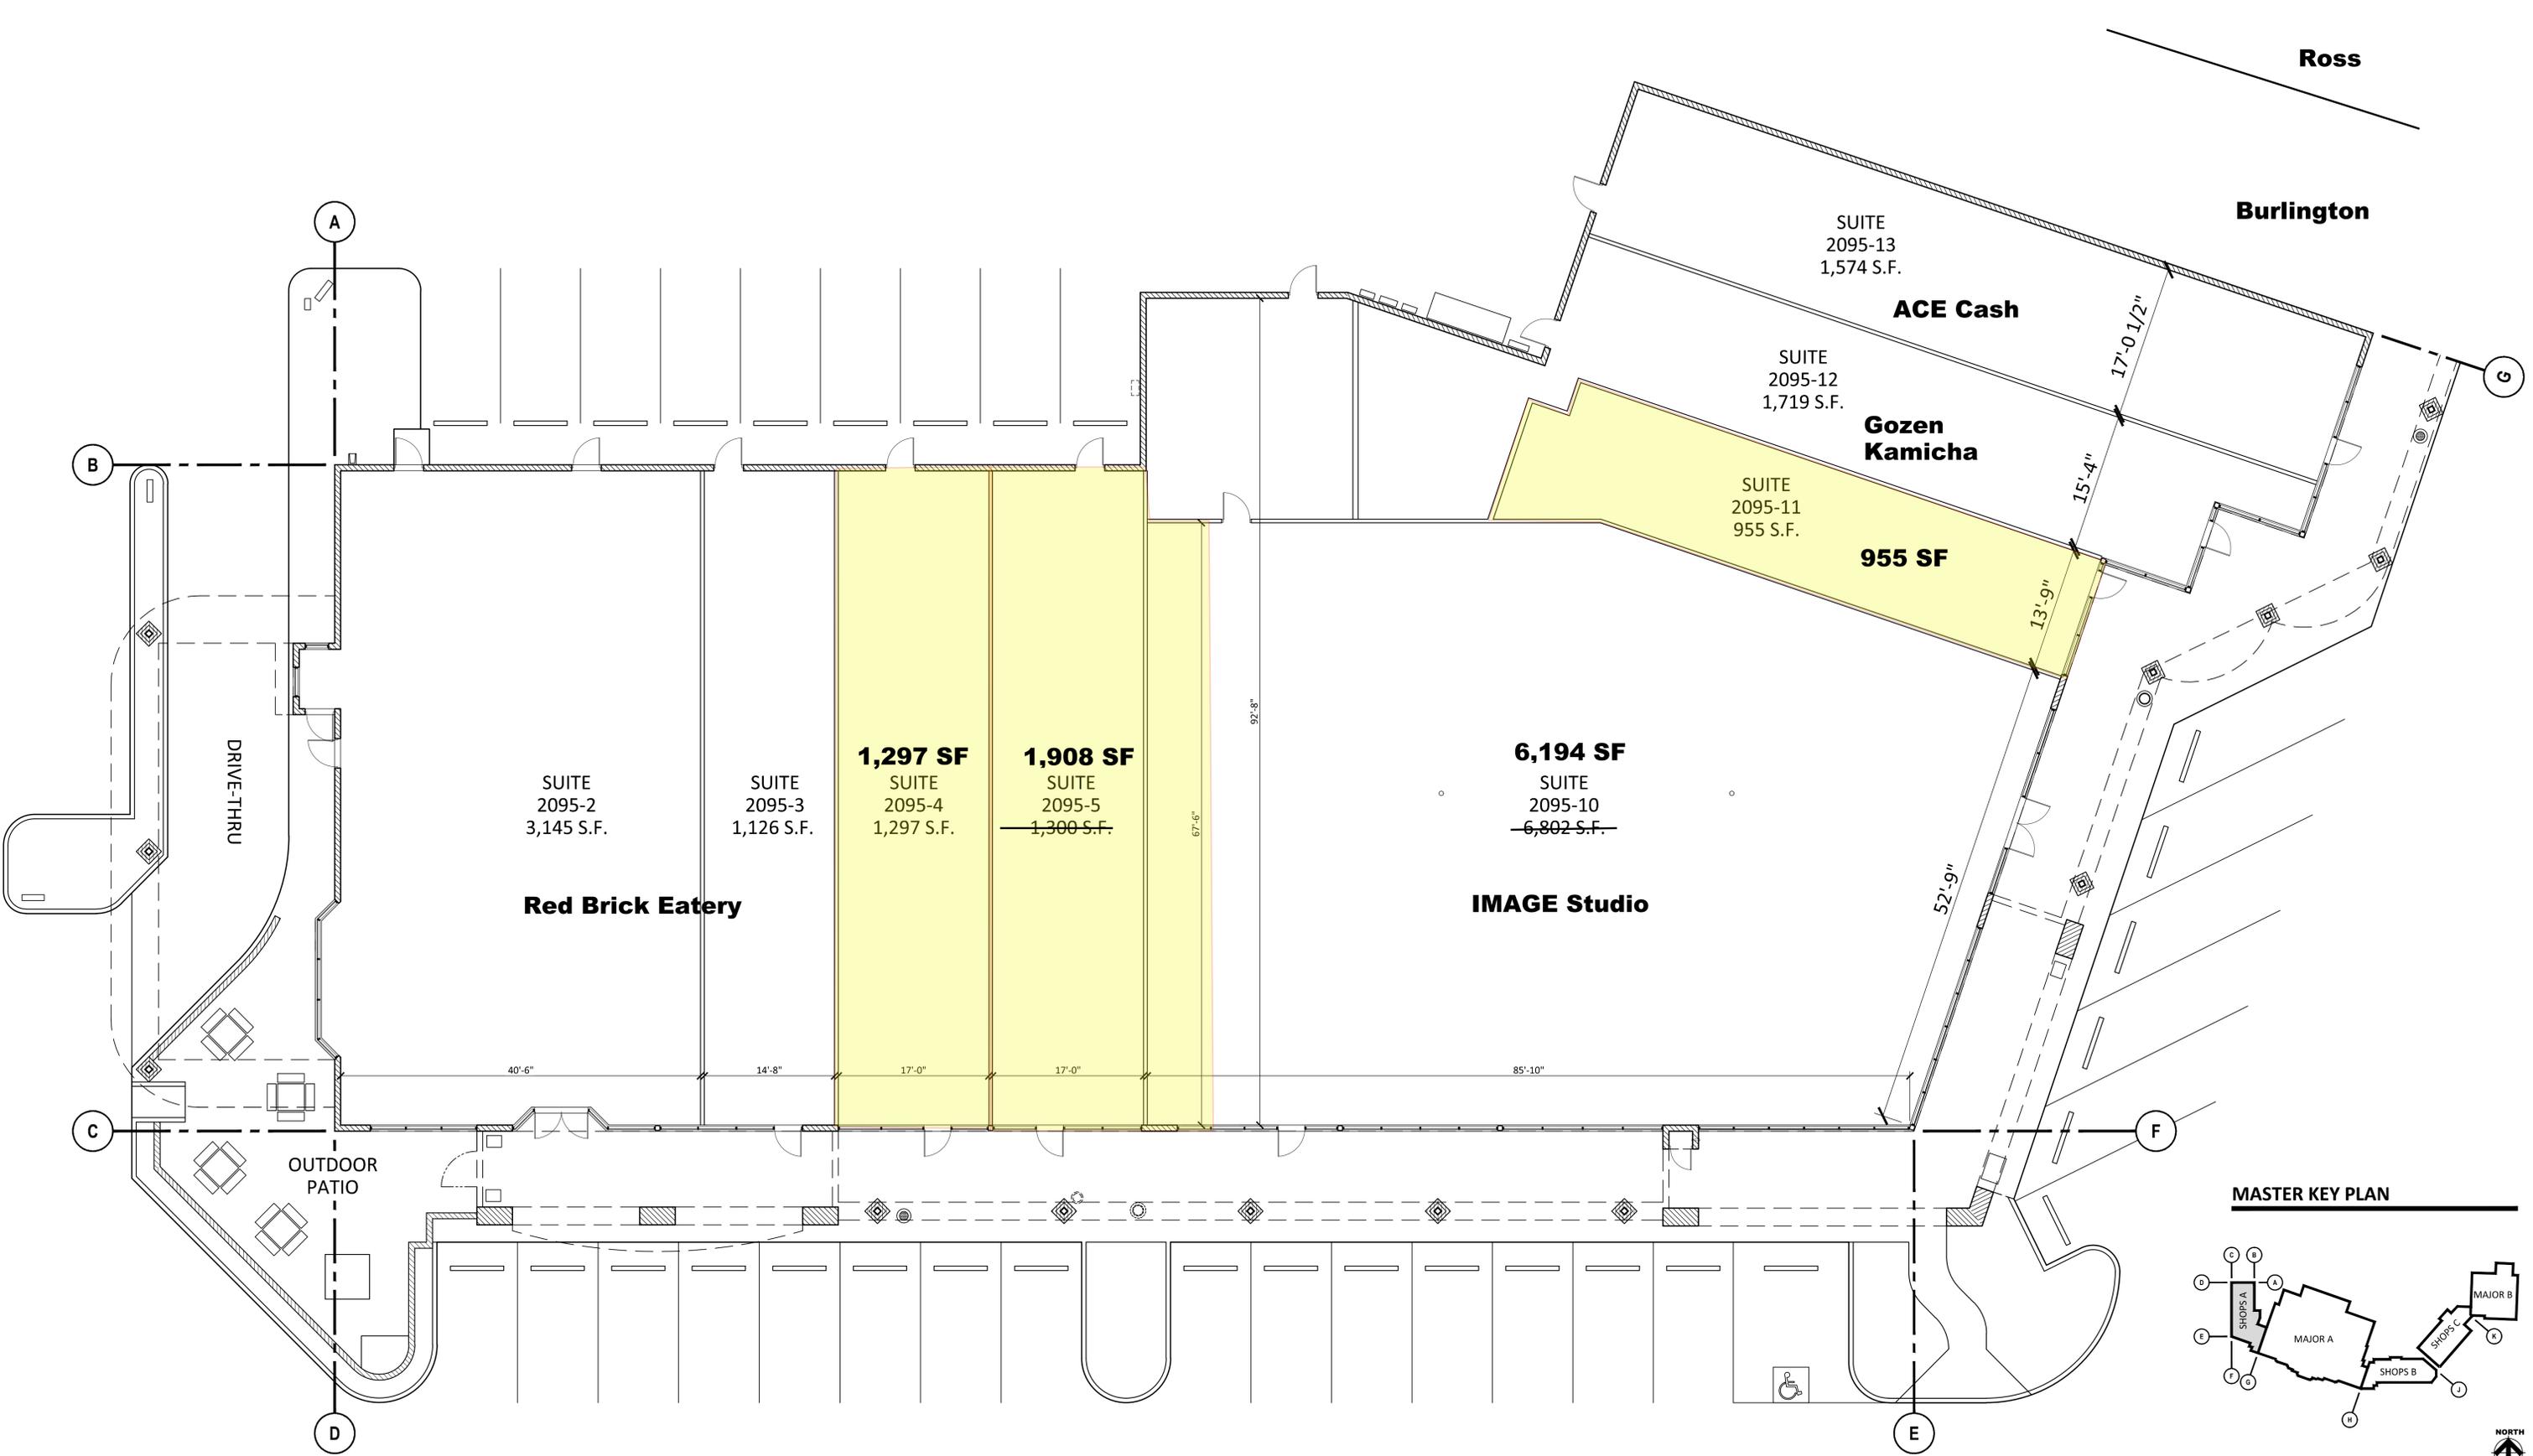

**MASTER KEY PLAN**

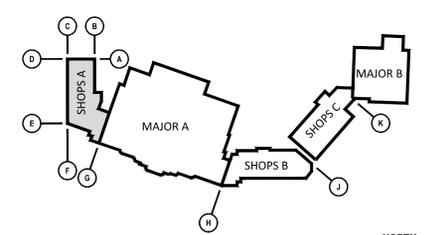

**FLOOR PLAN**

SCALE: 1/8" = 1'-0"



**DESERT PALMS - SHOPS A**  
 2075 N ALMA SCHOOL RD  
 CHANDLER, AZ 85224  
 DATE: 11-25-2024 (PRELIMINARY)


FP-1  
 RKA A# 24047.00

© 2016 RKA A ARCHITECTS, INC. ALL RIGHTS RESERVED. THIS DRAWING IS AN INSTRUMENT OF SERVICE. IT IS THE PROPERTY OF RKA A ARCHITECTS, INC. AND MAY NOT BE DUPLICATED, USED OR DISCLOSED WITHOUT WRITTEN PERMISSION OF THE ARCHITECT.




**DESERT PALMS**  
 Chandler - Arizona



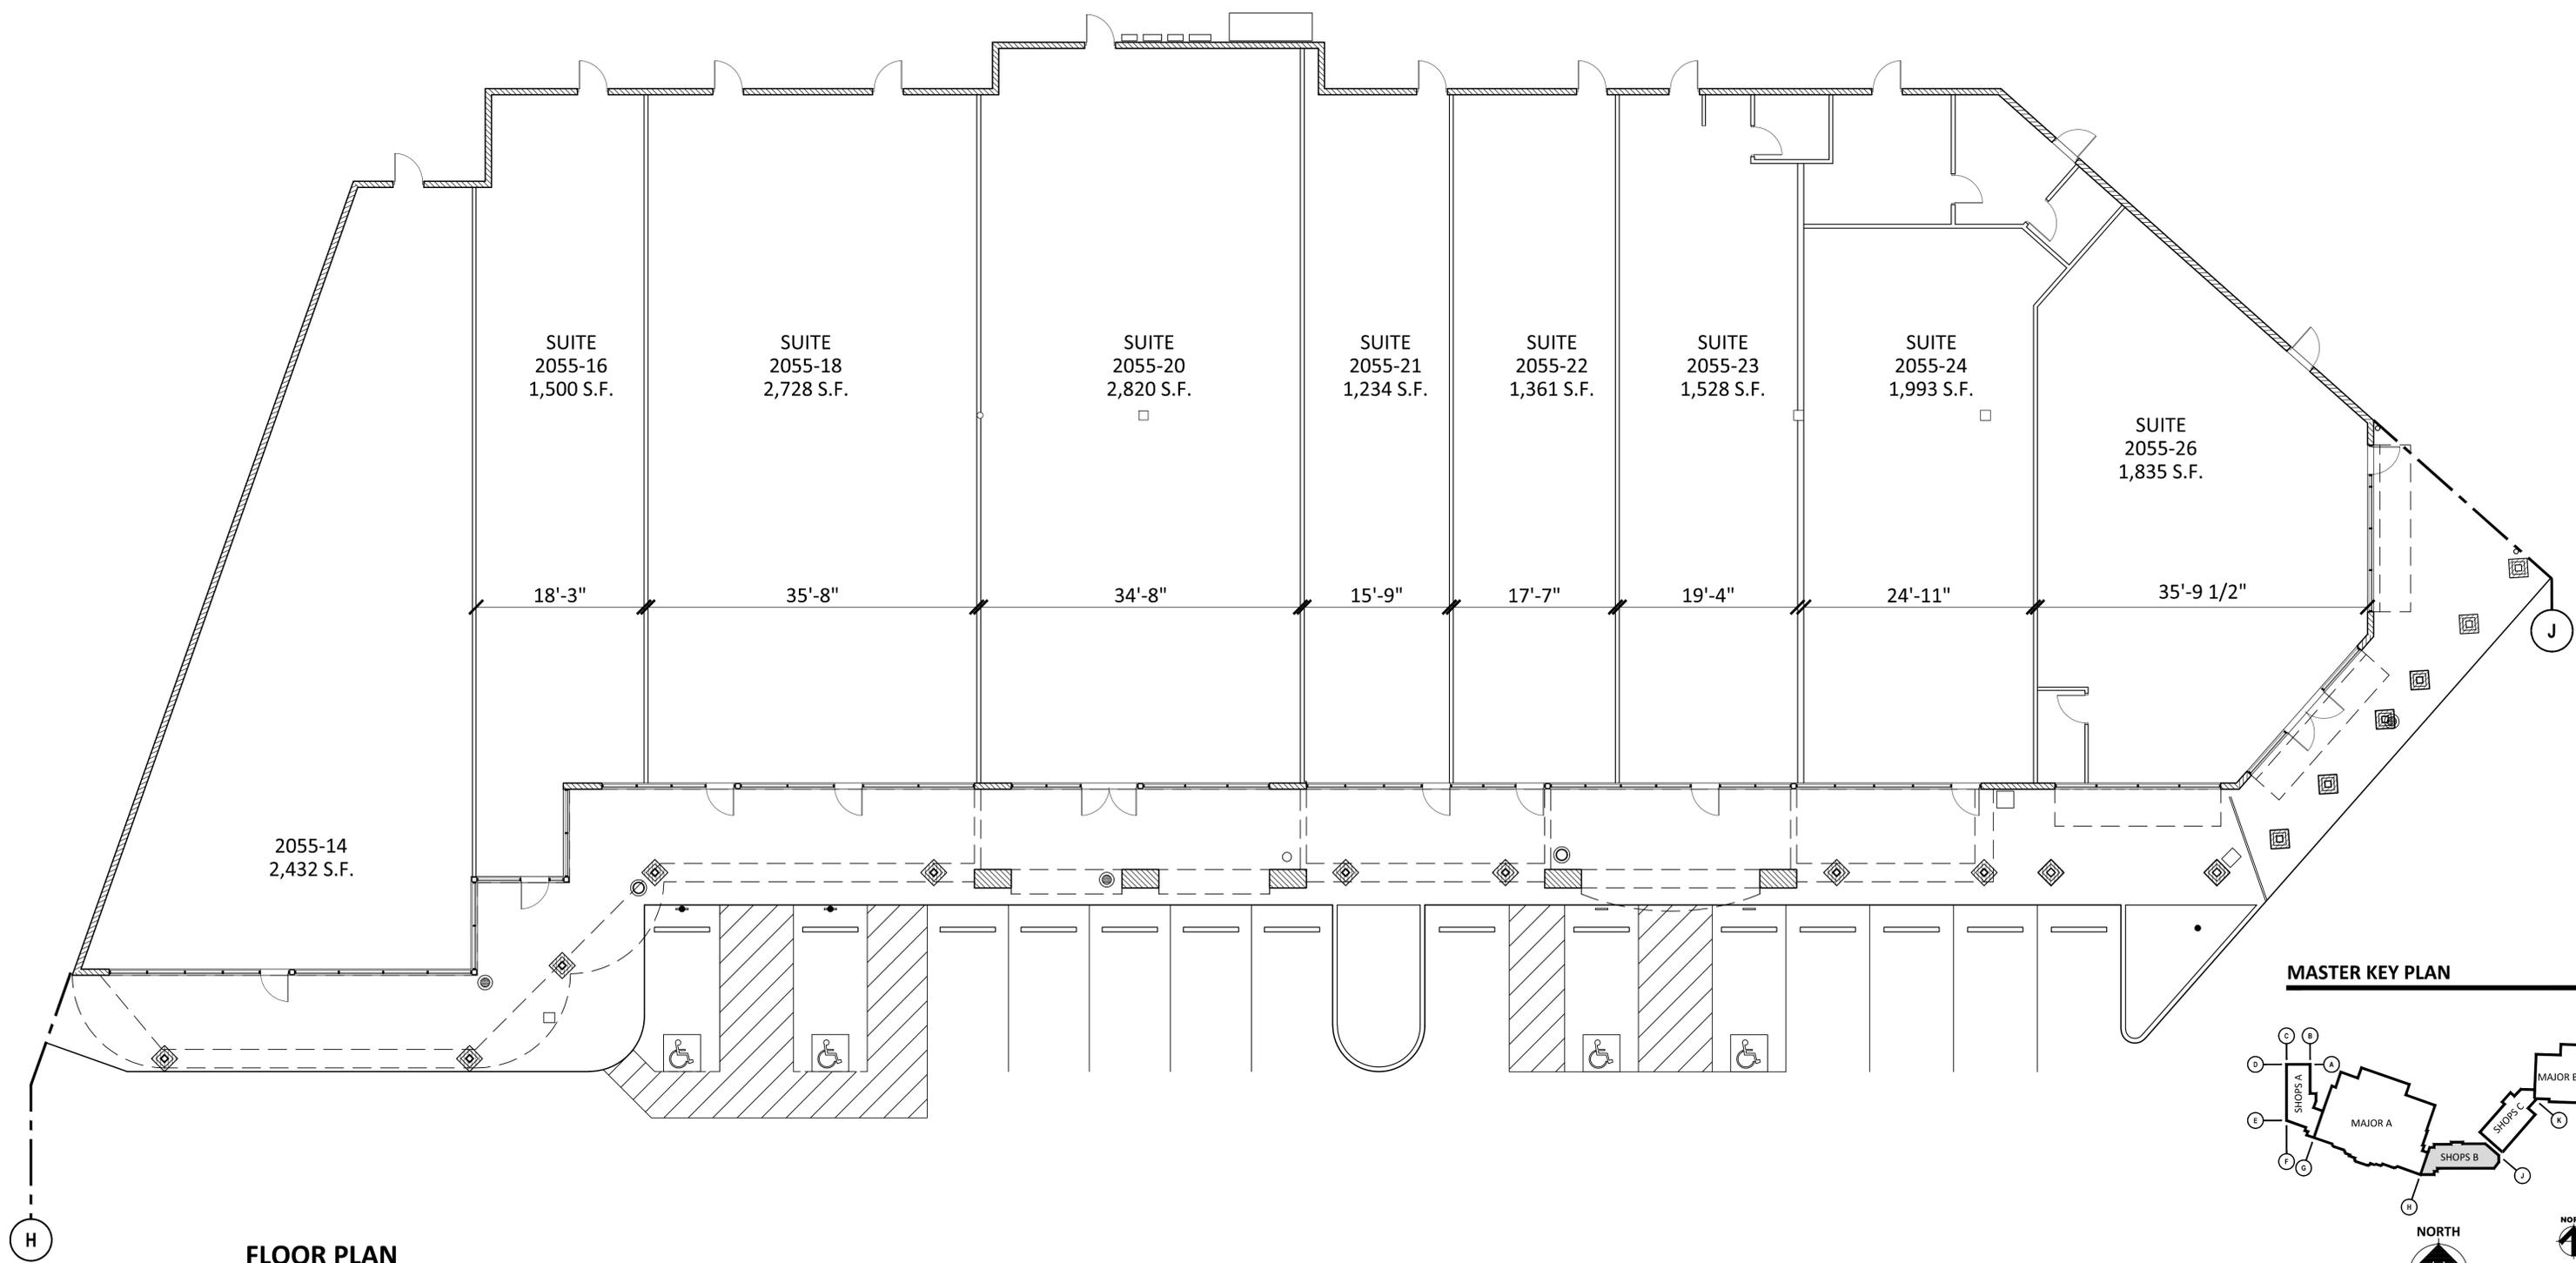


**FLOOR PLAN**  
SCALE: 1/8" = 1'-0"



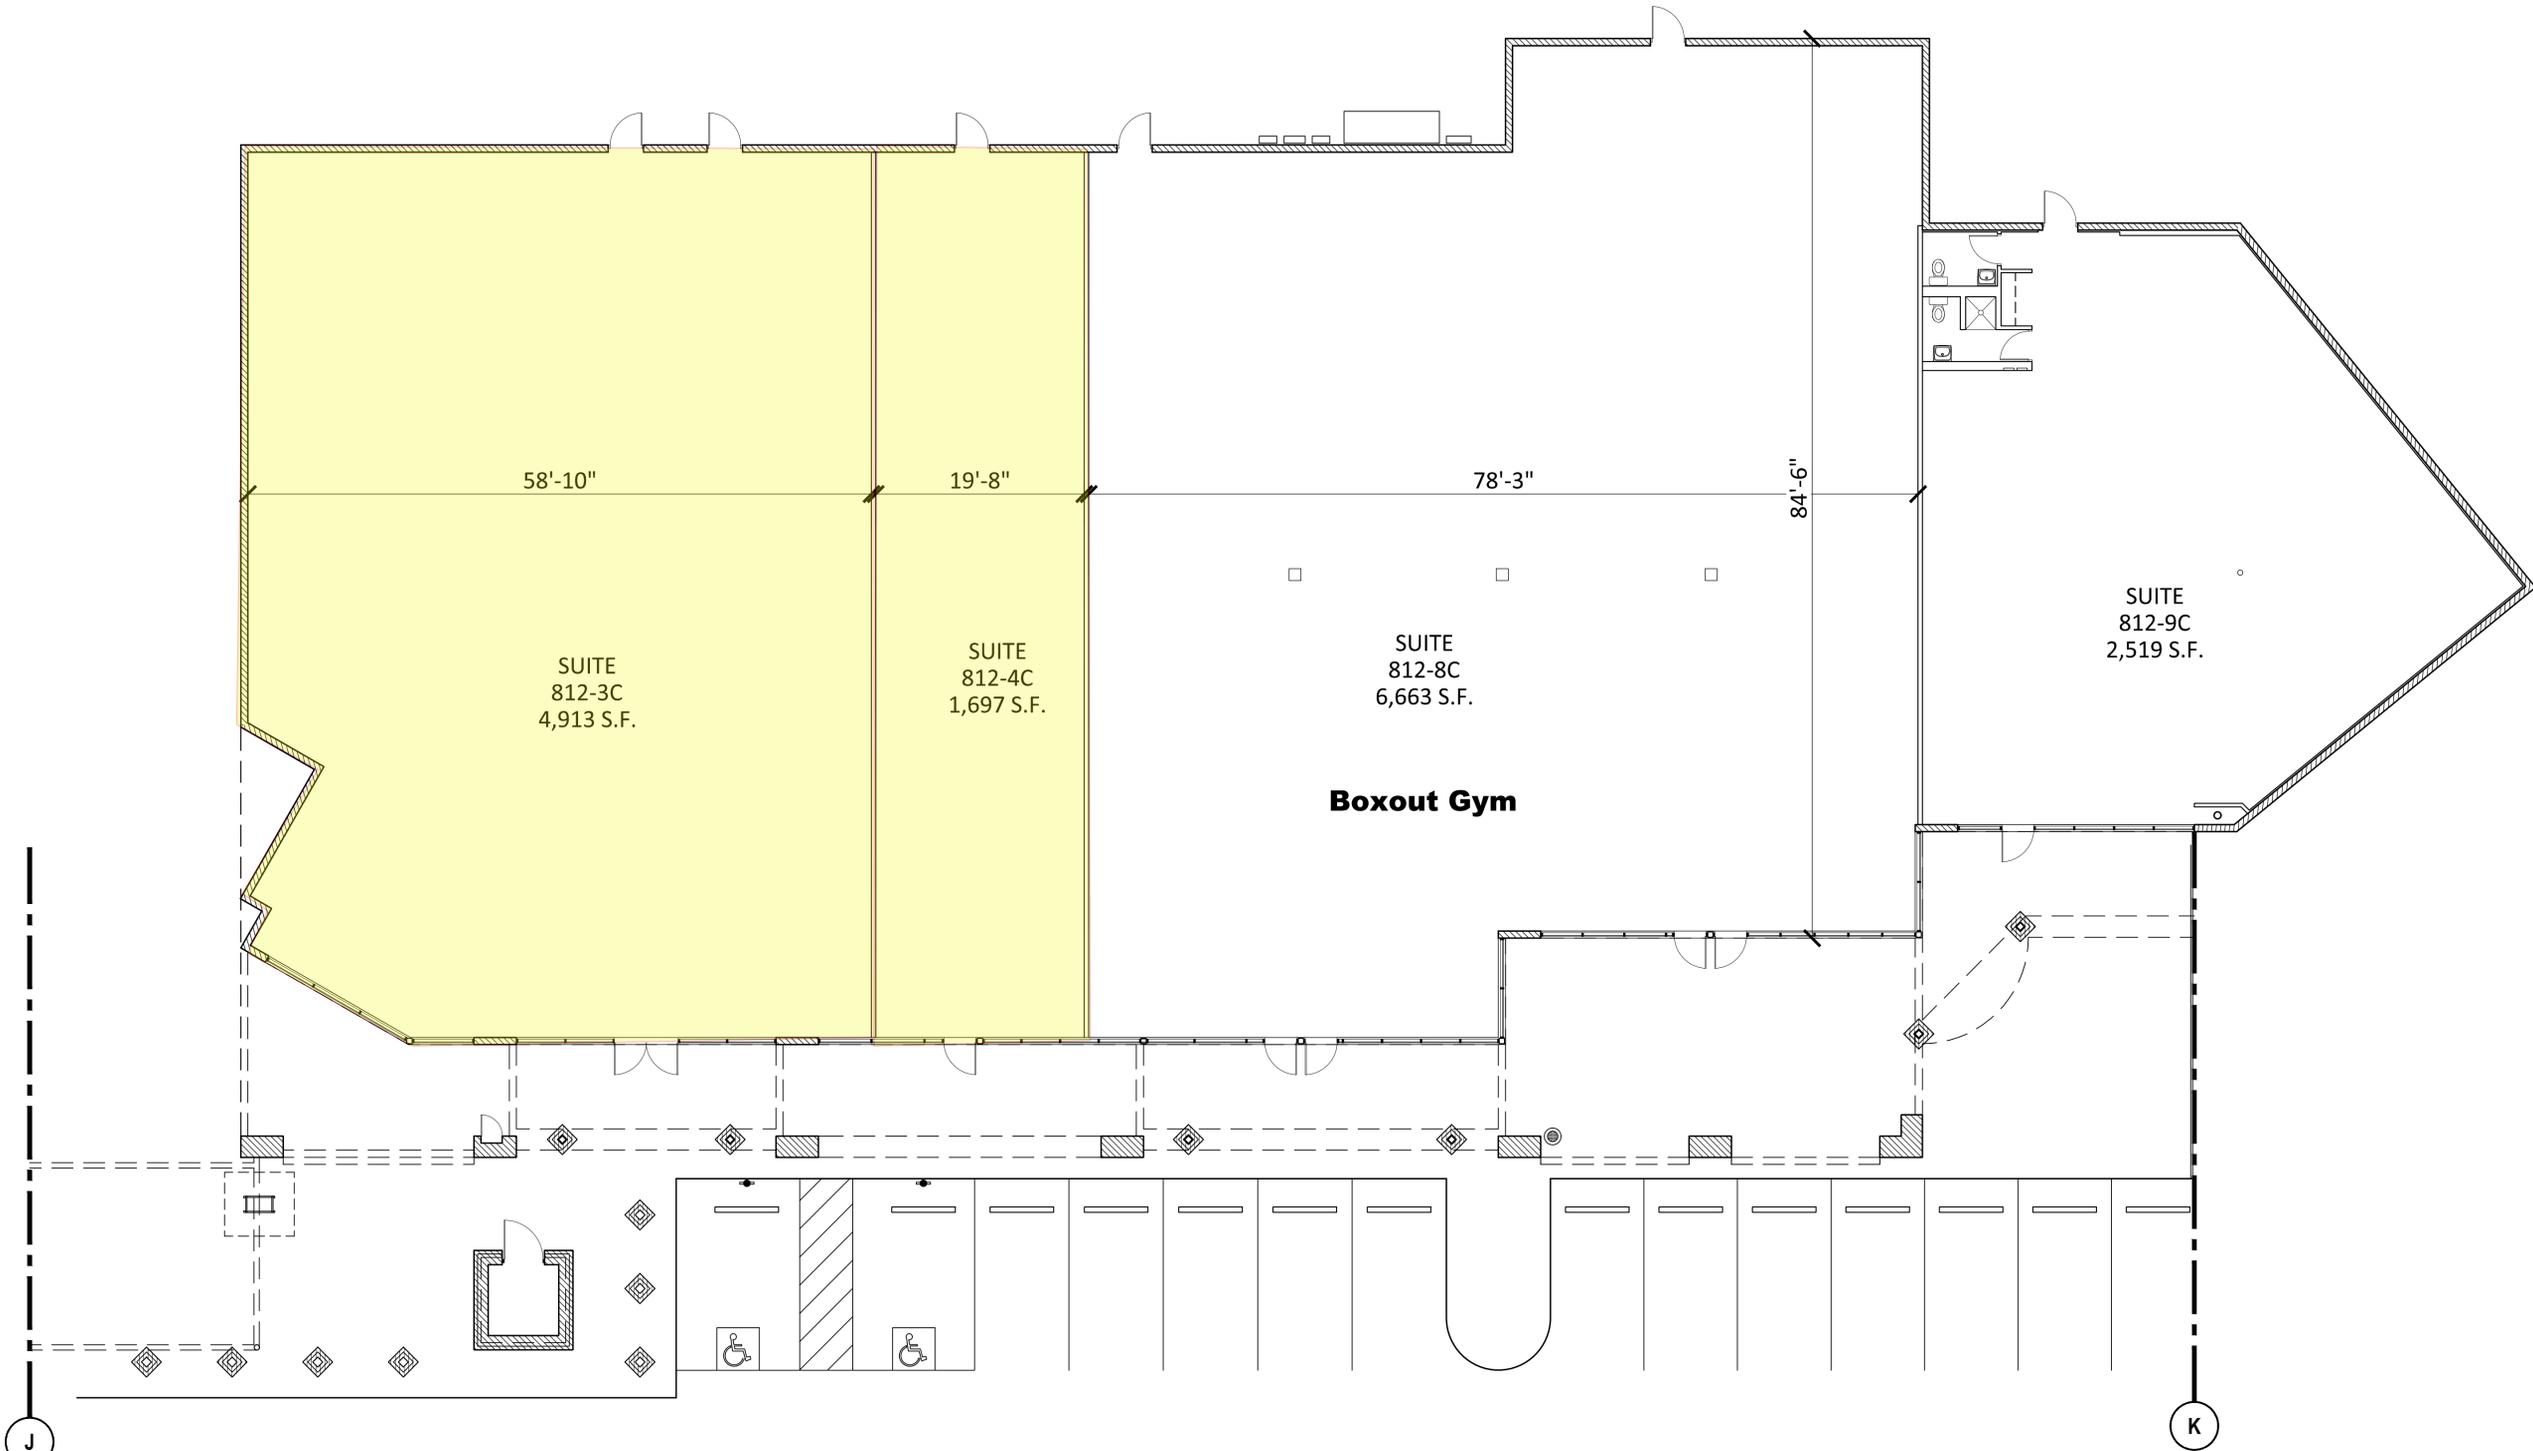

**FLOOR PLAN**  
SCALE: 1/8" = 1'-0"

**MASTER KEY PLAN**

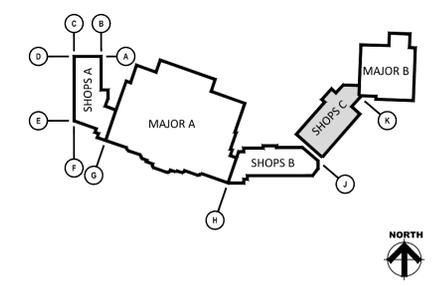

**DESERT PALMS - SHOPS C**  
2075 N ALMA SCHOOL RD  
CHANDLER, AZ 85224  
DATE: 11-25-2024 (PRELIMINARY)

**FP-4**  
RKAAs# 24047.00

© 2016 RKAAs ARCHITECTS, INC. ALL RIGHTS RESERVED. THIS DRAWING IS AN INSTRUMENT OF SERVICE. IT IS THE PROPERTY OF RKAAs ARCHITECTS, INC. AND MAY NOT BE DUPLICATED, USED OR DISCLOSED WITHOUT WRITTEN PERMISSION OF THE ARCHITECT.




**DESERT PALMS**  
Chandler - Arizona

# LOCATION



DESERT PALMS  
Chandler - Arizona

Northeast corner of Alma School & Warner | Chandler, AZ

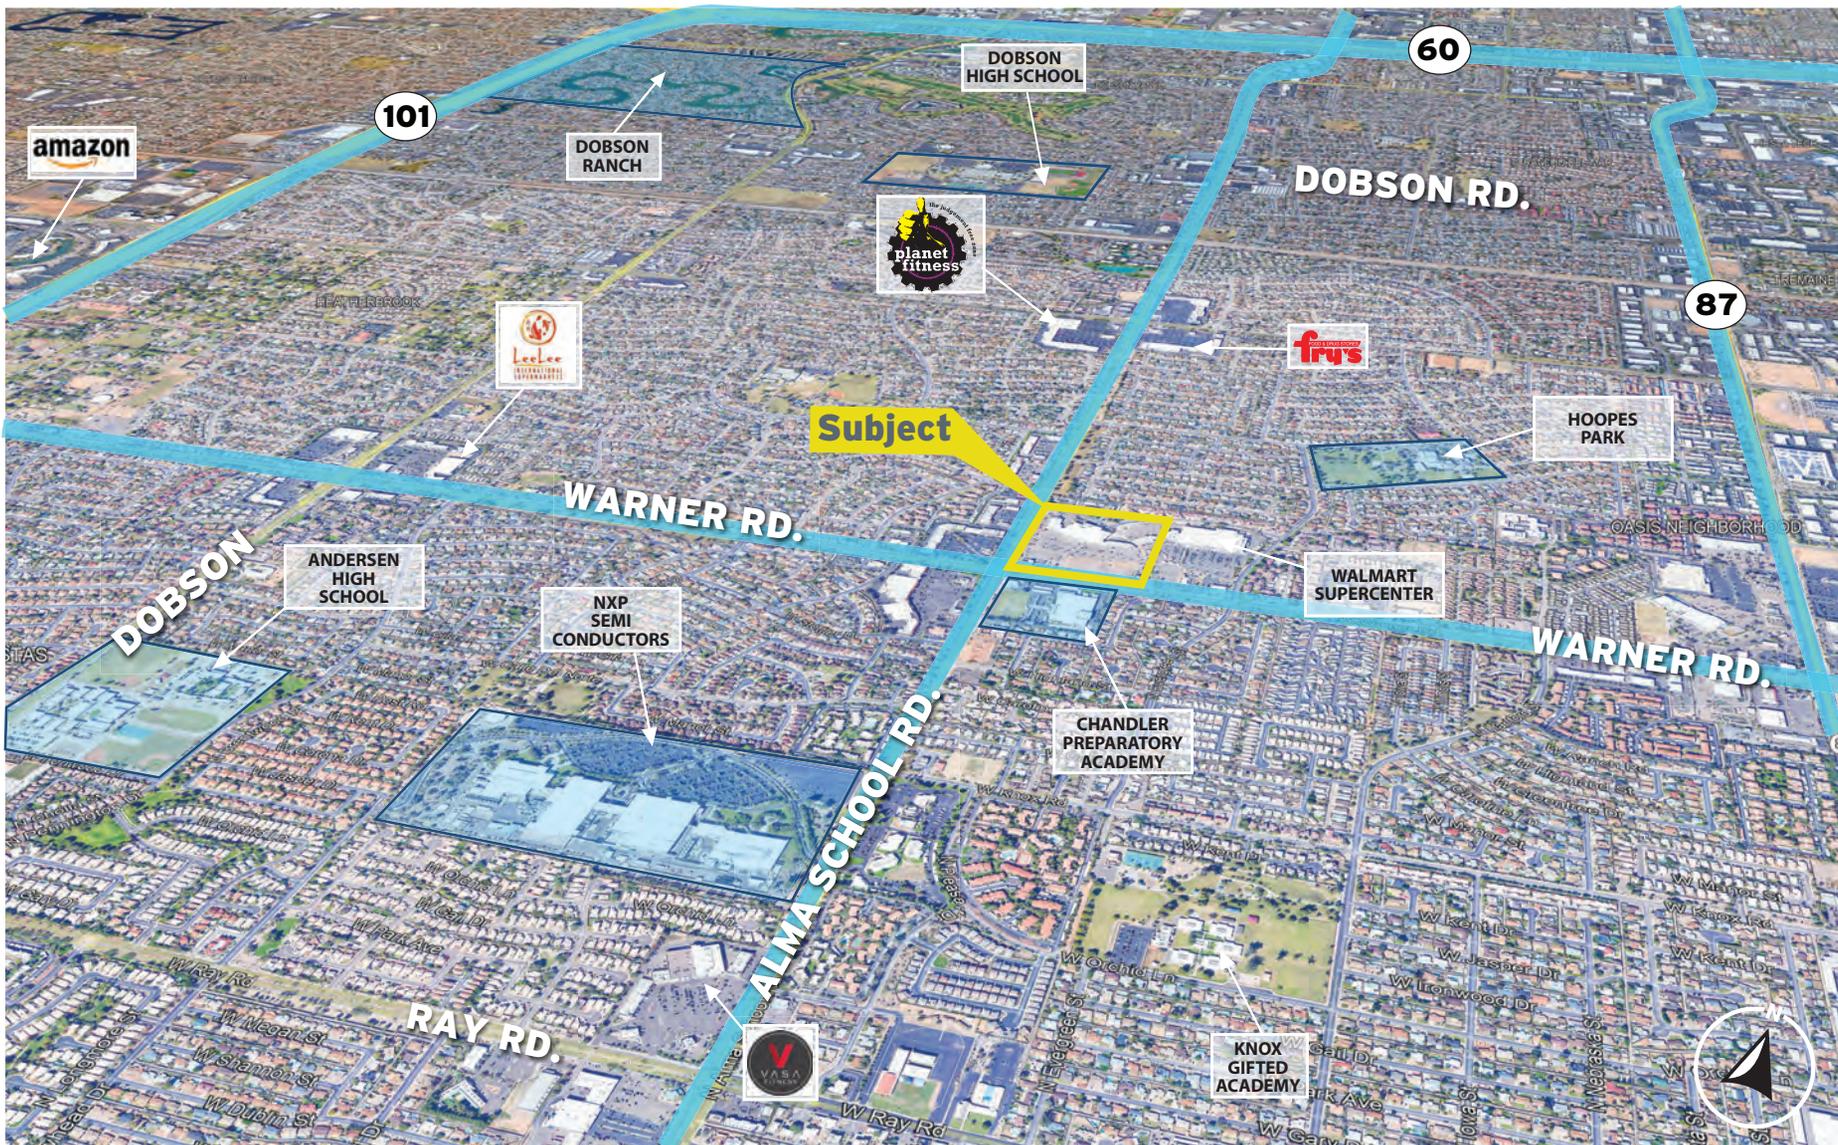

# CONTACT



**DESERT PALMS**  
Chandler - Arizona

Northeast corner of Alma School & Warner | Chandler, AZ

For leasing information:

**BOB RUSING**

Development Partner

RR@AZPRE.COM | 602.319.2250


**ALEX SHAPIRO**

Leasing Associate

AS@AZPRE.COM | 602.315.4335



A Z P R E . C O M | Arizona Partners | Mercado Del Lago  
8300 N. Hayden Rd. Ste. A 200 | Scottsdale, AZ 85258 | p 480.368.0111 | f 480.368.0444

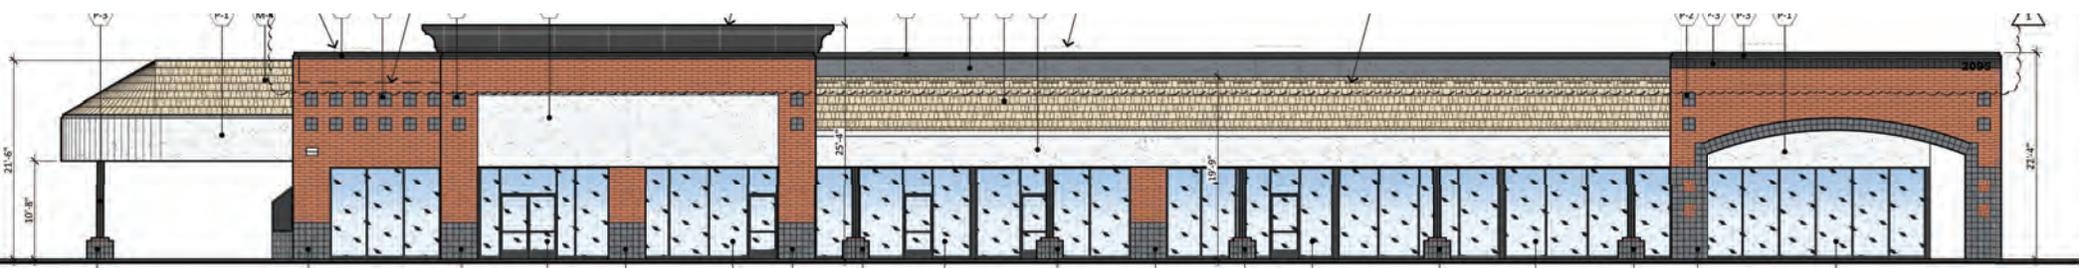

[www.AZPRE.com](http://www.AZPRE.com)