

GENERAL NOTES - FLOOR PLAN


1. ALL WORK SHALL BE IN ACCORDANCE WITH THE LATEST EDITIONS OF THE IBC AND ALL APPLICABLE CODES.
PLAN LEGEND

- FLOOR DRAIN
- FIRE EXTINGUISHER CABINET (FE)
- FIRE EXTINGUISHER (FE)
- ALARM FACE OF WALLS
- INDICATES ACCESSIBLE ELECTROMOUNT
- INDICATES ACCESSIBLE ELEVATOR

KEY NOTES

- 101 RESURFACE POOL
- 102 PAINTING
- 103 METAL LOCKERS BY OWNER
- 104 METAL LOCKERS BY OWNER
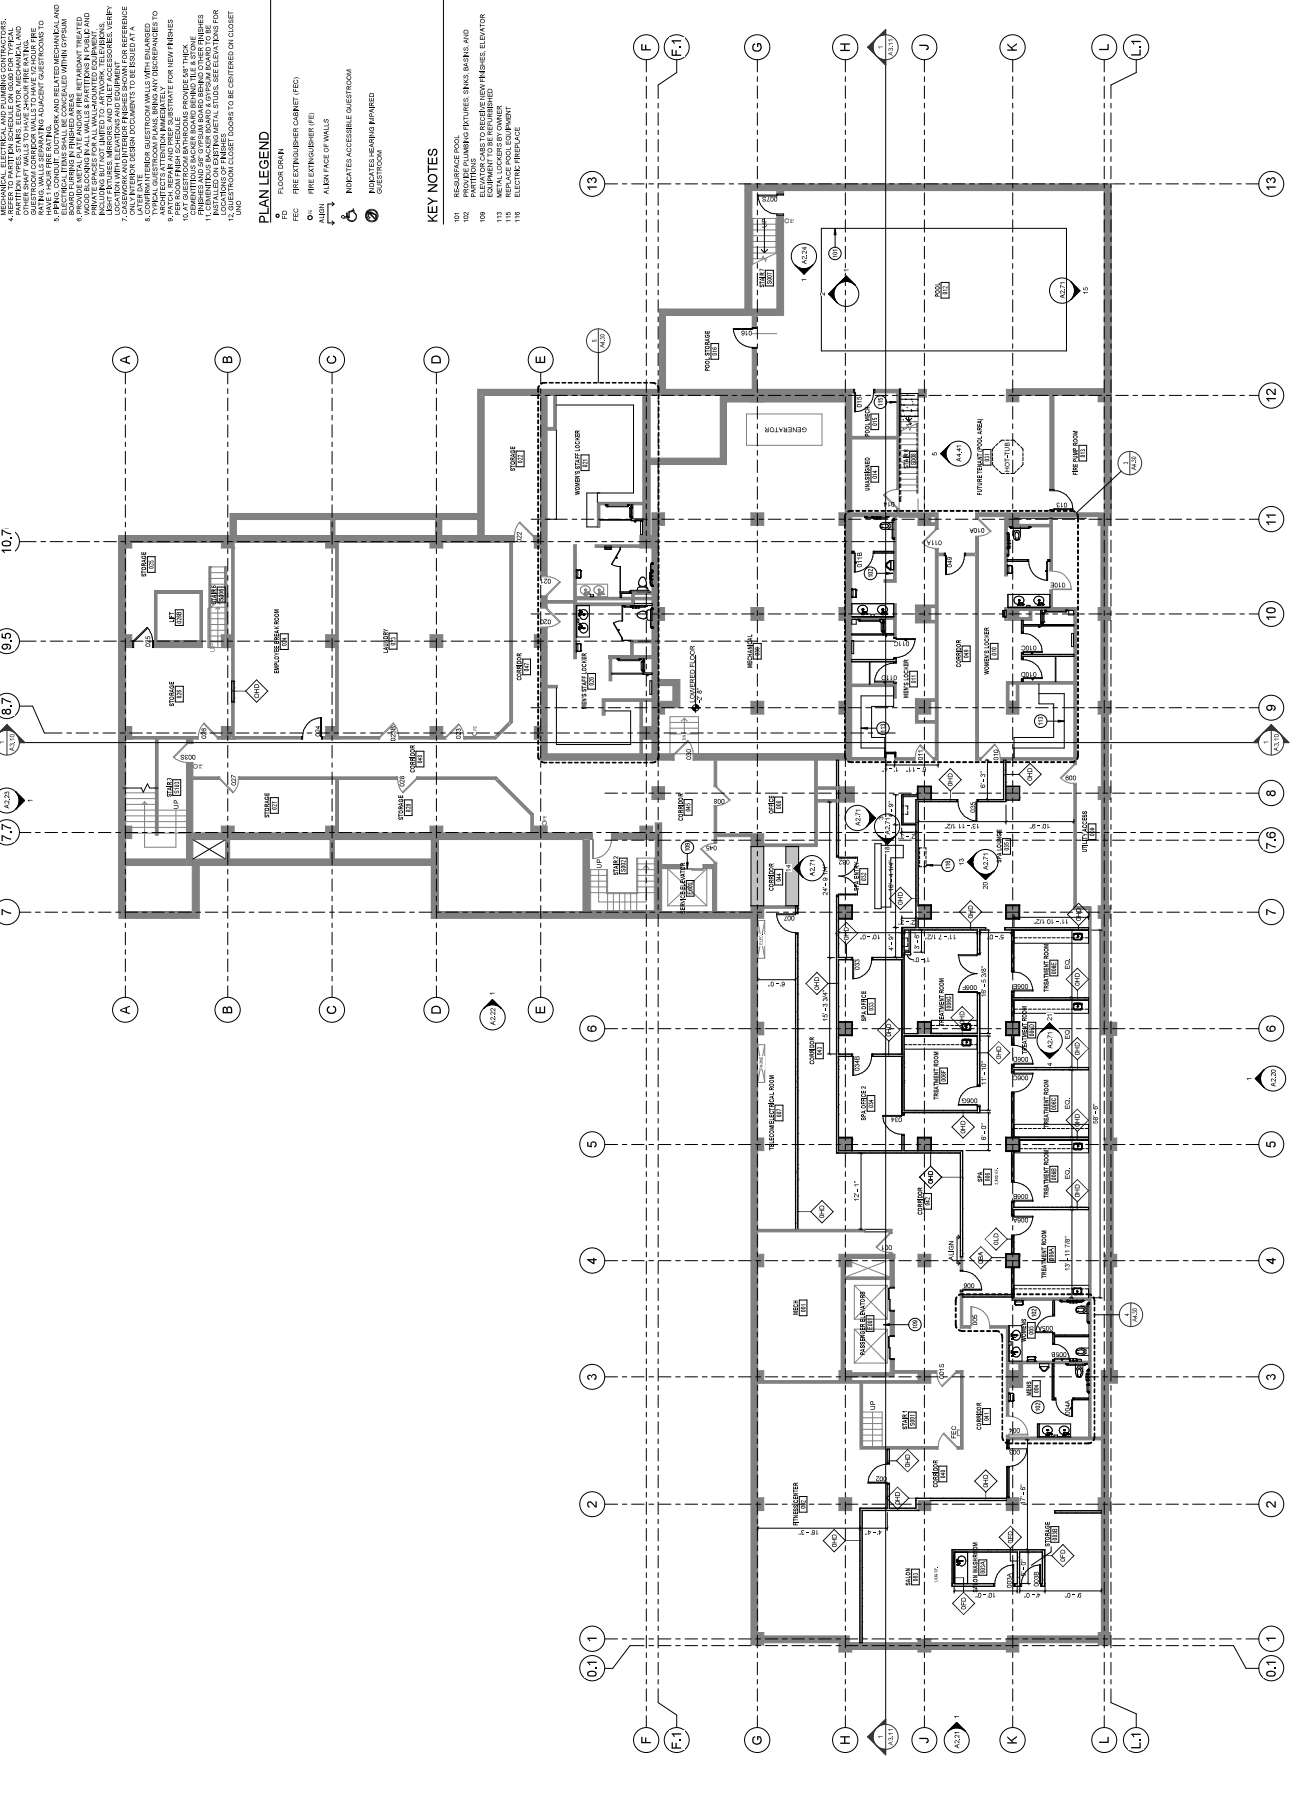

CONSTRUCTION DOCUMENTS

Drawing Date:
NOVEMBER 10, 2017

HOTEL RETAIL RENOVATION

15 EAST JIMENSON STREET
PHOENIX, AZ 85012

Project No.
216959.00

Sheet Title:
BASEMENT FLOOR PLAN

Scale:
1/8" = 1'-0"

Sheet No.
A1.10

BASEMENT PLAN
1/8" = 1'-0"

1

1

1