

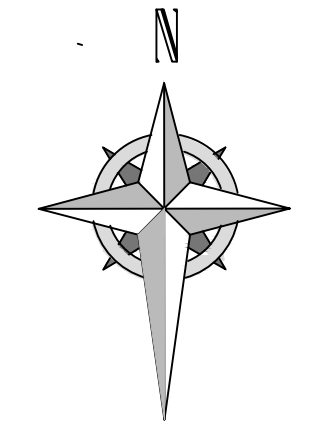


SITE PLAN

LOCATION: 909 Rock Quarry Rd, Raleigh, NC 27610, USA
 PARCEL ID: 1713348719 / ZONING CODE: NX-4-UL-CU
 LEGAL DESCR.: TRI NORDAN PROP HOLDINGS LLC/UNRCD SRVY

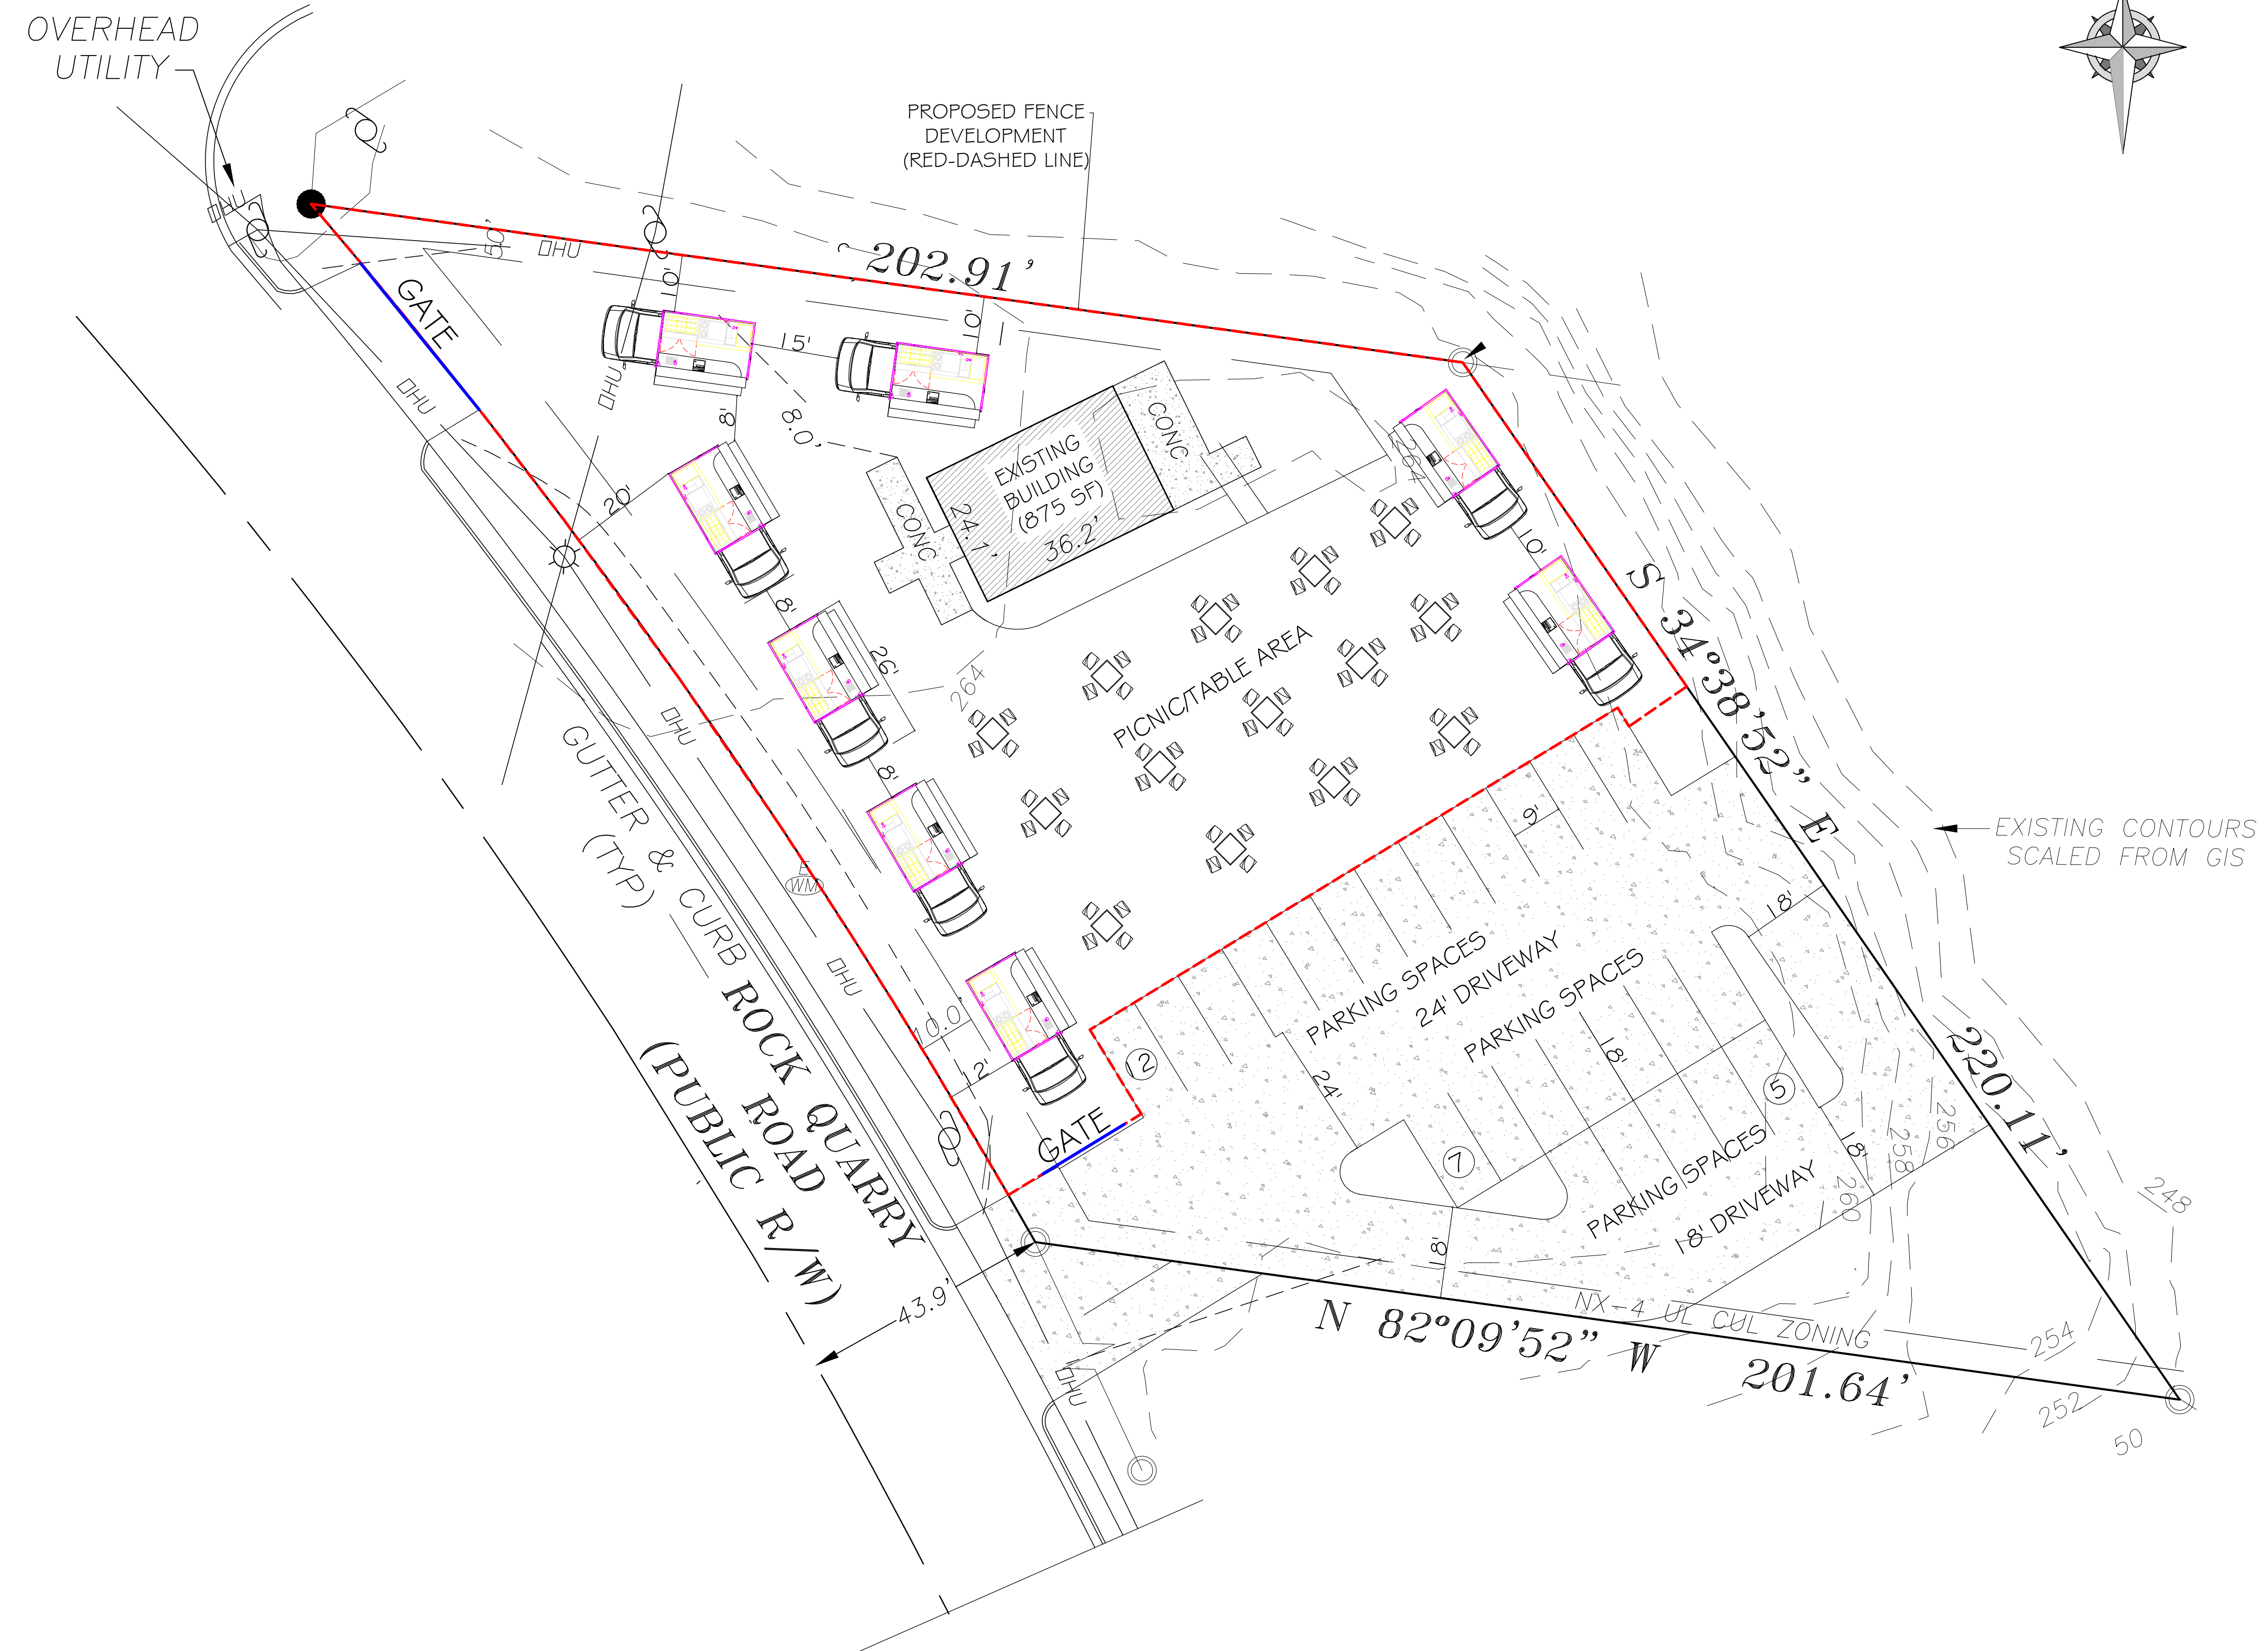

VICINITY MAP

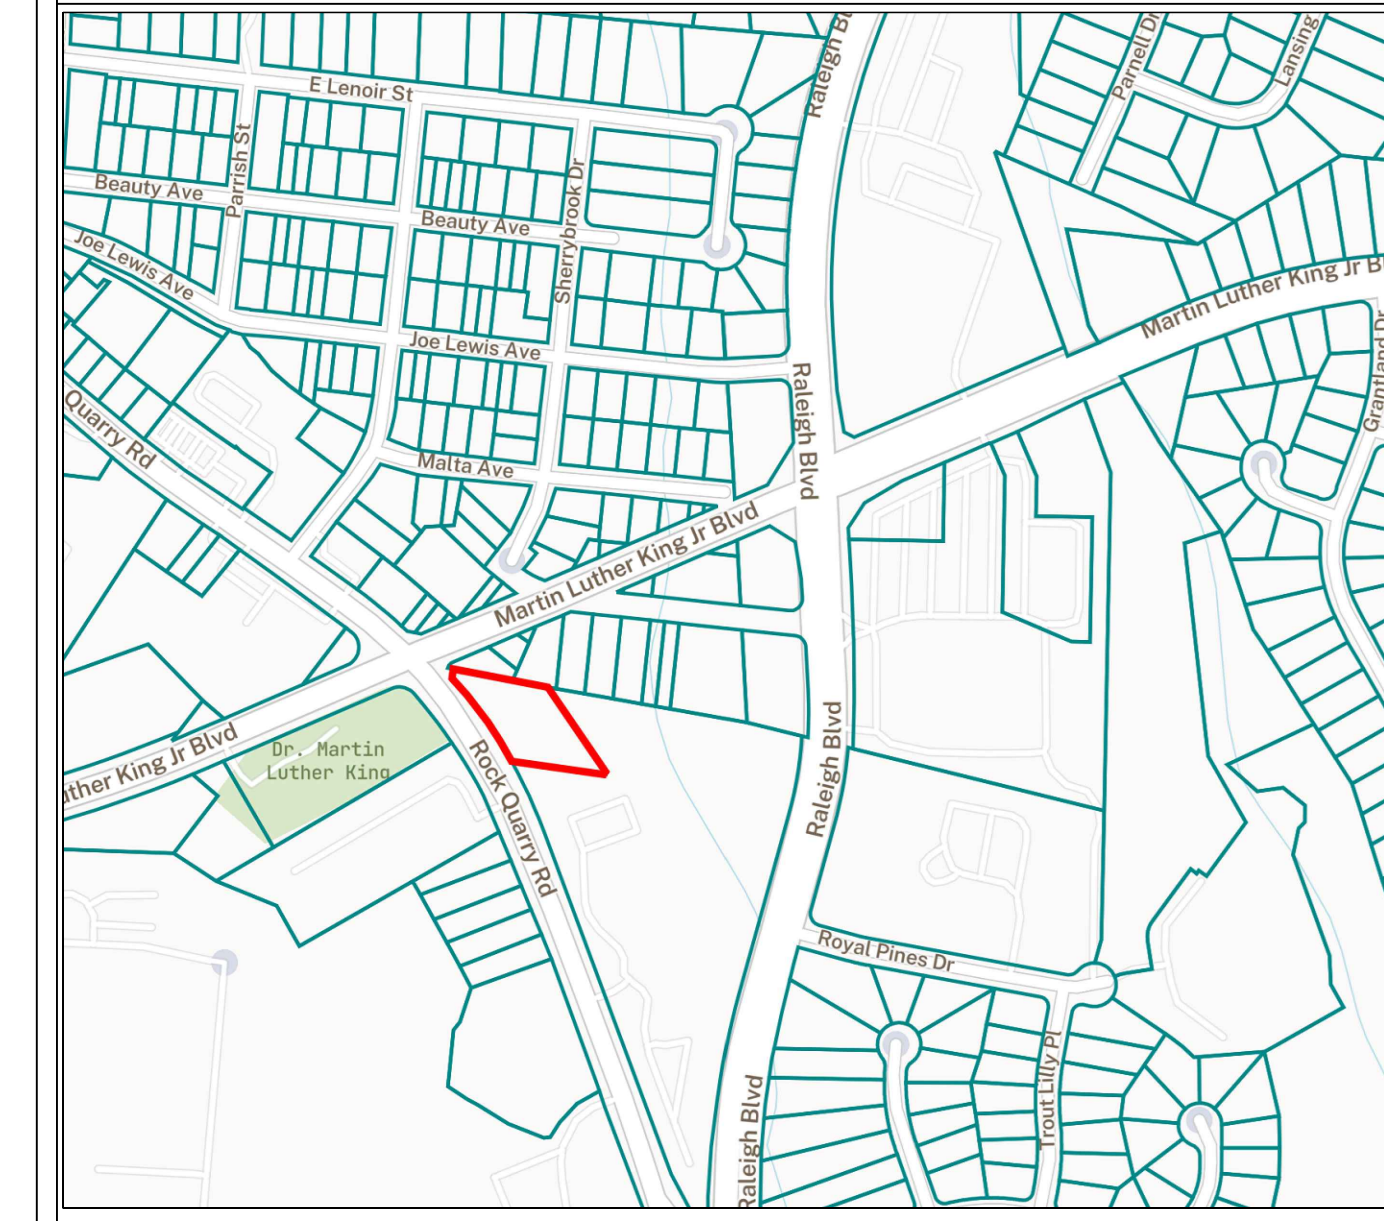

SCOPE OF WORK

-SITE PLAN OF THE PROPERTY UNDER REVIEW SHOWING THE PROPOSED 8 UNITS FOOD TRUCK PARK, 24 PARKING SPACES AND SEATING AREA DEVELOPMENT.

LOT SIZE

0.75 Acres
 =
 32,048 SF

SHEET TITLE
SITE PLAN

LOT OWNER:
 MONTAGUE, JAMES
 E MCQUEEN,
 DONNIE

DEEN'S CONSULTS
 Architects, Planners & Project Managers
 ISMAILAOTU@GMAIL.COM

ARCHITECT	Deen's consult
DRAWN	Deen's consult
CHECKED BY	Deen's consult
SCALE: 1"=30'	DATE: 06-10-2024

SHEET NO.
01