
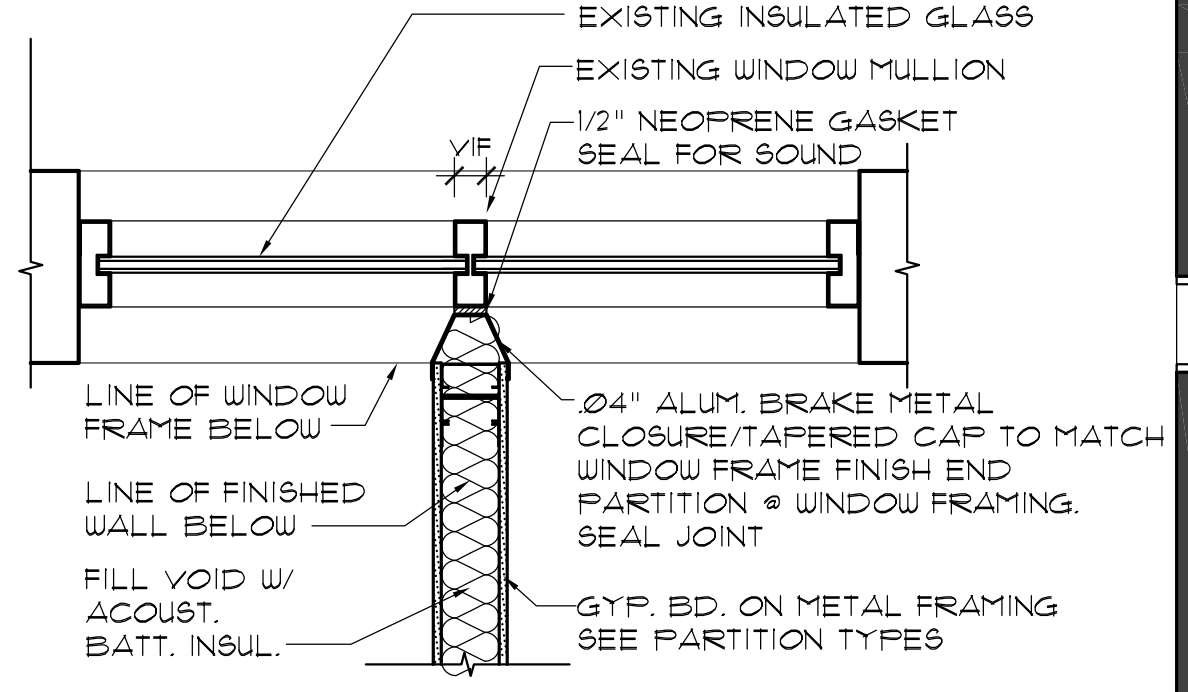


PARTITION TYPE

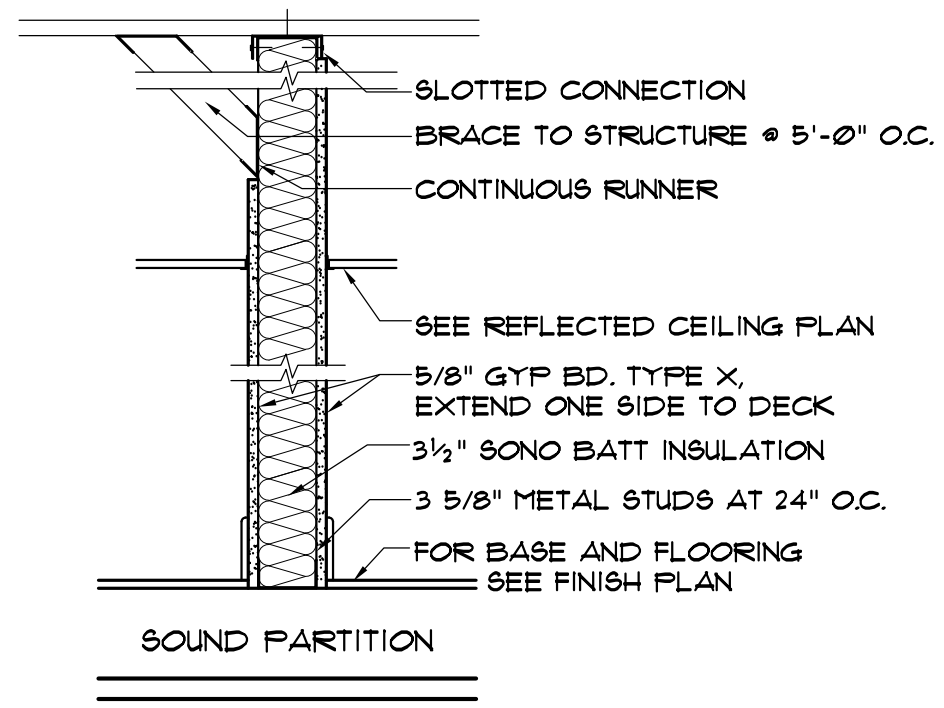

DETAIL AT GLAZING
SCALE: 1"=1'-0"


FLOOR PLAN KEYNOTES

- 1 PROVIDE COAT ROD @ 60" AFF. AND PLASTIC LAMINATE SHELF ABOVE
- 2 TERMINATE WALL CONSTRUCTION AT WINDOW MULLION. REFER TO DETAIL 2/A1.
- 3 REFRIGERATOR (N.I.C.)
- 4 PROVIDE PLASTIC LAMINATE BASE CABINETS, COUNTER & UPPER CABINETS ABOVE. COORDINATE DIMENSION WITH REQUIRED REFRIGERATOR CLEARANCE.
- 5 PROVIDE PLASTIC LAMINATE WORK SURFACE AND SHELVING ABOVE

GENERAL FLOOR PLAN NOTES

- 1. ALL DIMENSIONS TO BE TAKEN FROM FACE OF FINISH WALL. INTERIOR PARTITION TYPES ARE DIMENSIONED AS 5" NOMINAL. REFER TO PARTITION TYPES FOR ACTUAL DIMENSION.
- 2. NEW WALLS THAT CONTINUE OR FILL IN EXISTING PARTITIONS ARE TO MATCH EXISTING MATERIALS IN THOSE PARTITIONS AND ARE TO HAVE SOUND BATT INSULATION.
- 3. ALL NEW WALLS ARE TO BE SOUND PARTITIONS, UNLESS OTHERWISE NOTED. REFER TO PARTITION TYPES ON SHEET A1 FOR DETAILS.
- 4. JOINTS ABUTTING EXISTING WALLS ARE TO BE TAPED AND FINISHED.
- 5. COORDINATE NEW DATA & PHONE LOCATIONS W/ OWNER.
- 6. CONTRACTOR SHALL PROVIDE BLOCKING AS REQUIRED FOR ALL MILLWORK AND EQUIPMENT INSTALLATION. BLOCKING TO BE FIRE TREATED. VERIFY WITH USER.
- 7. ALL MILLWORK CORNERS TO RECEIVE A RADIUS EDGE.

LEGEND

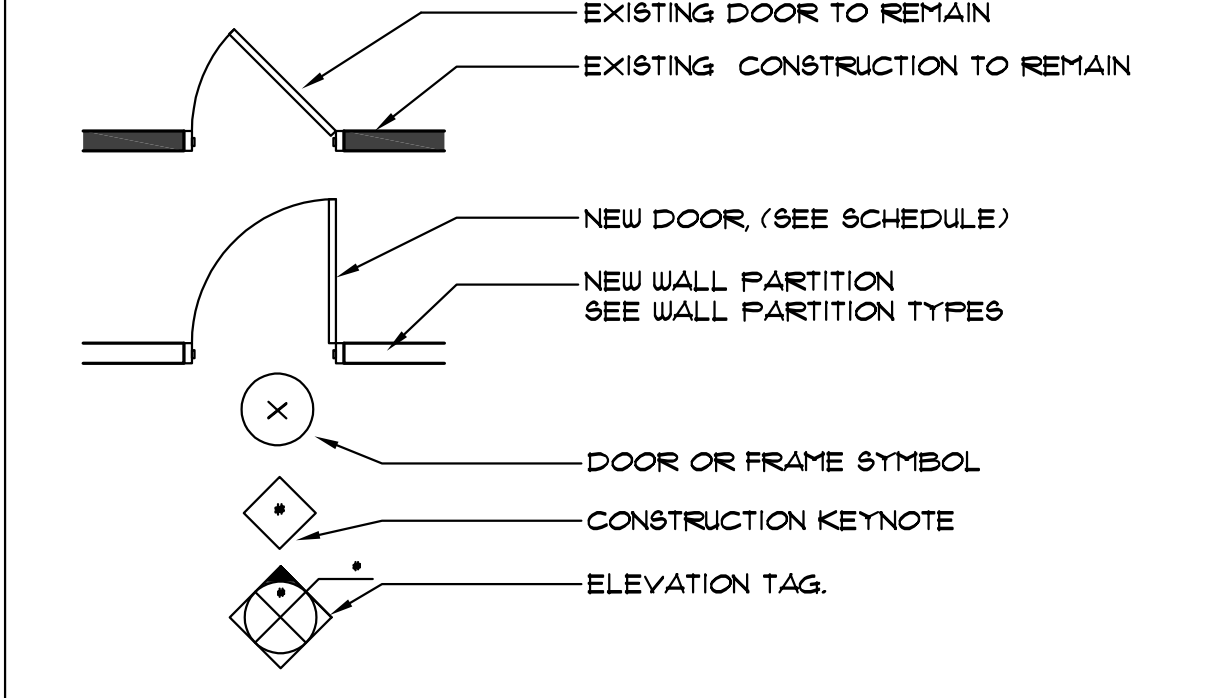

HANLON ARCHITECTS
6905 Pittsford Palmyra Road Suite W5
Fairport, NY 14450
585-221-9989
www.hanlonarchitects.com

MORGAN MANAGEMENT OFFICE EXPANSION
1170 PITTSFORD VICTOR ROAD
PITTSFORD, NEW YORK

REVISED:	11-01-07
DATE:	03-03-13
FLOOR PLAN	
DRAWING TITLE:	
A1	
SHEET NO.:	
PROJECT NO.:	13-051

1
A1

FLOOR PLAN
SCALE: 1/4"=1'-0"

