


GENERAL NOTES

- A. EXISTING CONDITIONS INFORMATION SHOWN WITHIN THE PROJECT AREA IS BASED ON FIELD OBSERVATION AND EXISTING DRAWING DOCUMENTATION.
- B. IT IS STRONGLY RECOMMENDED TO FIELD VERIFY EXISTING CONSTRUCTION FOR ANY CRITICAL ITEMS.
- C. ALL DIMENSIONS ARE TO FACE OF WALL, CMU AND/OR CONCRETE UNLESS NOTED OTHERWISE

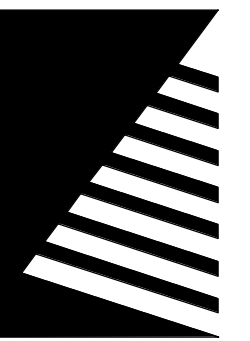


Farnsworth GROUP


100 WALNUT STREET, SUITE 200
PEORIA, ILLINOIS 61602
(309) 689-9888 / info@f-w.com

www.f-w.com
Engineers | Architects | Surveyors | Scientists

ISSUE:
DATE: DESCRIPTION:

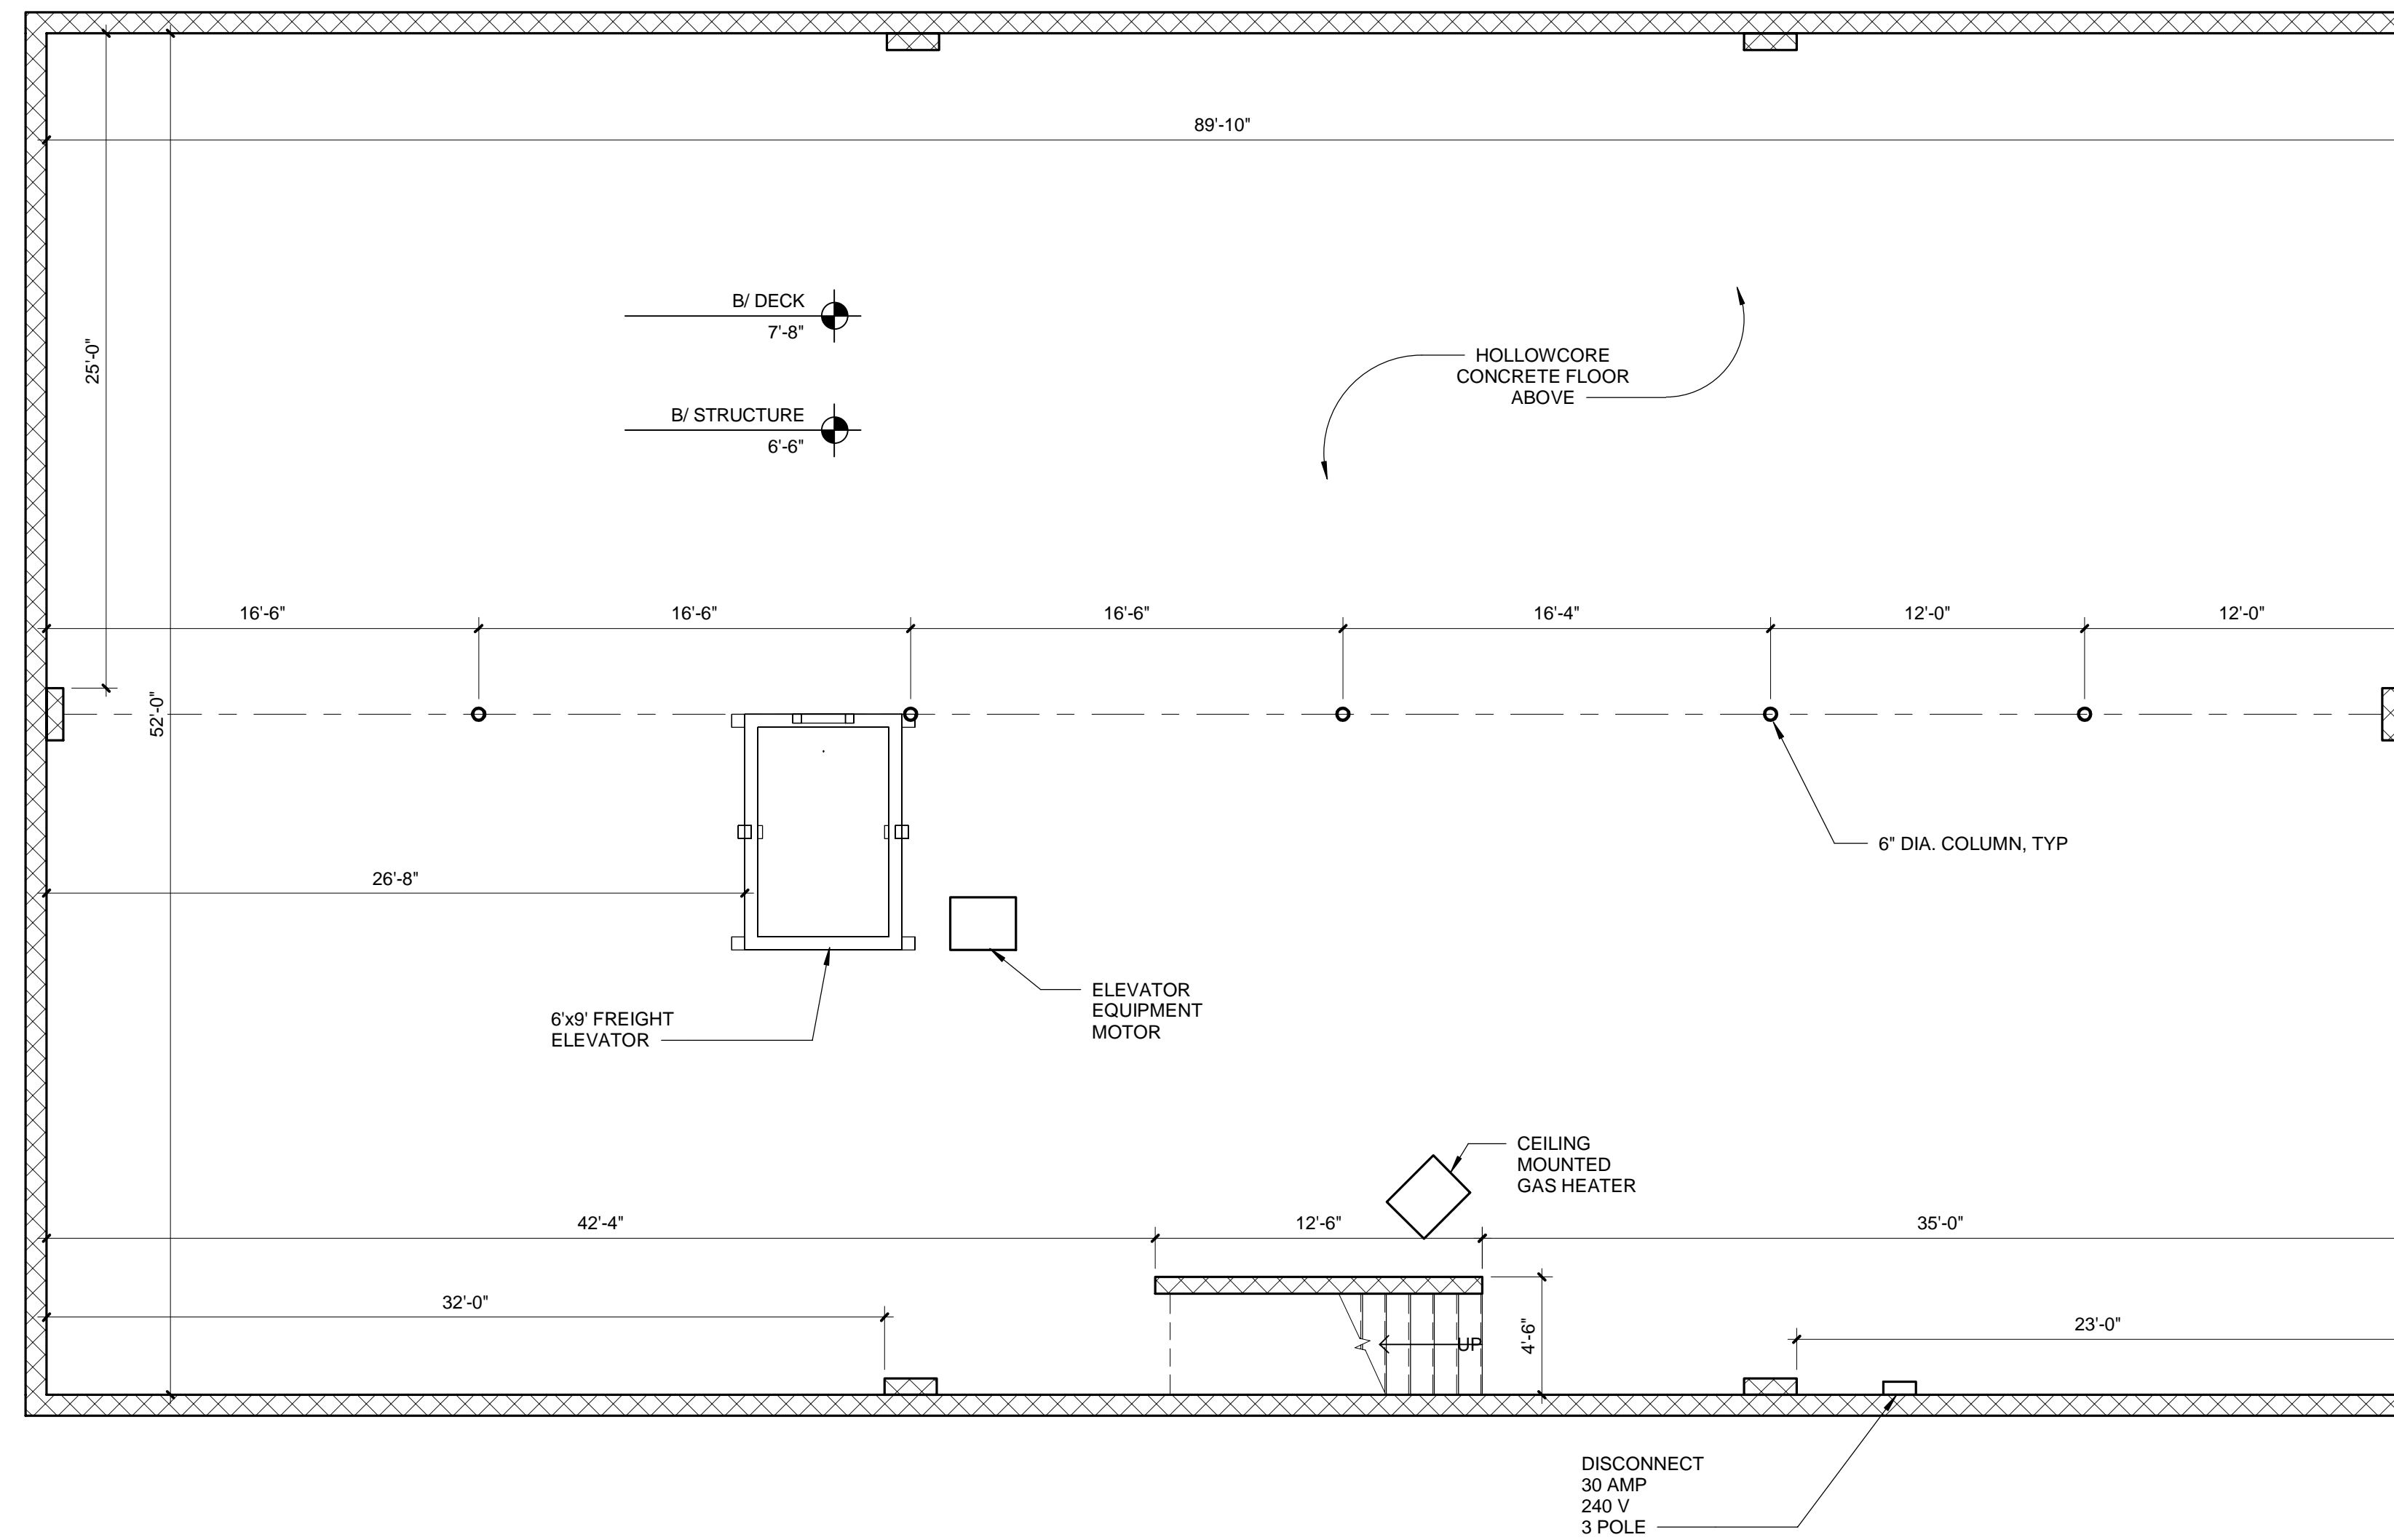

1 LOWER LEVEL FLOOR PLAN
Scale: 3/16" = 1'-0"

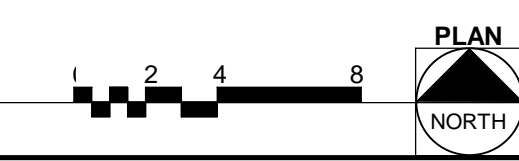

PROJECT:
Cohen Development Company

Chillicothe Plaza

312 S. Plaza Park
Chillicothe, Illinois 61523


DATE: 10/24/2017
DESIGN/DRAWN: ZSW
REVIEWED: DRD

SHEET TITLE:
LOWER LEVEL FLOOR PLAN

SHEET NUMBER:

AE1.1

PROJECT NO.: 0171526.00

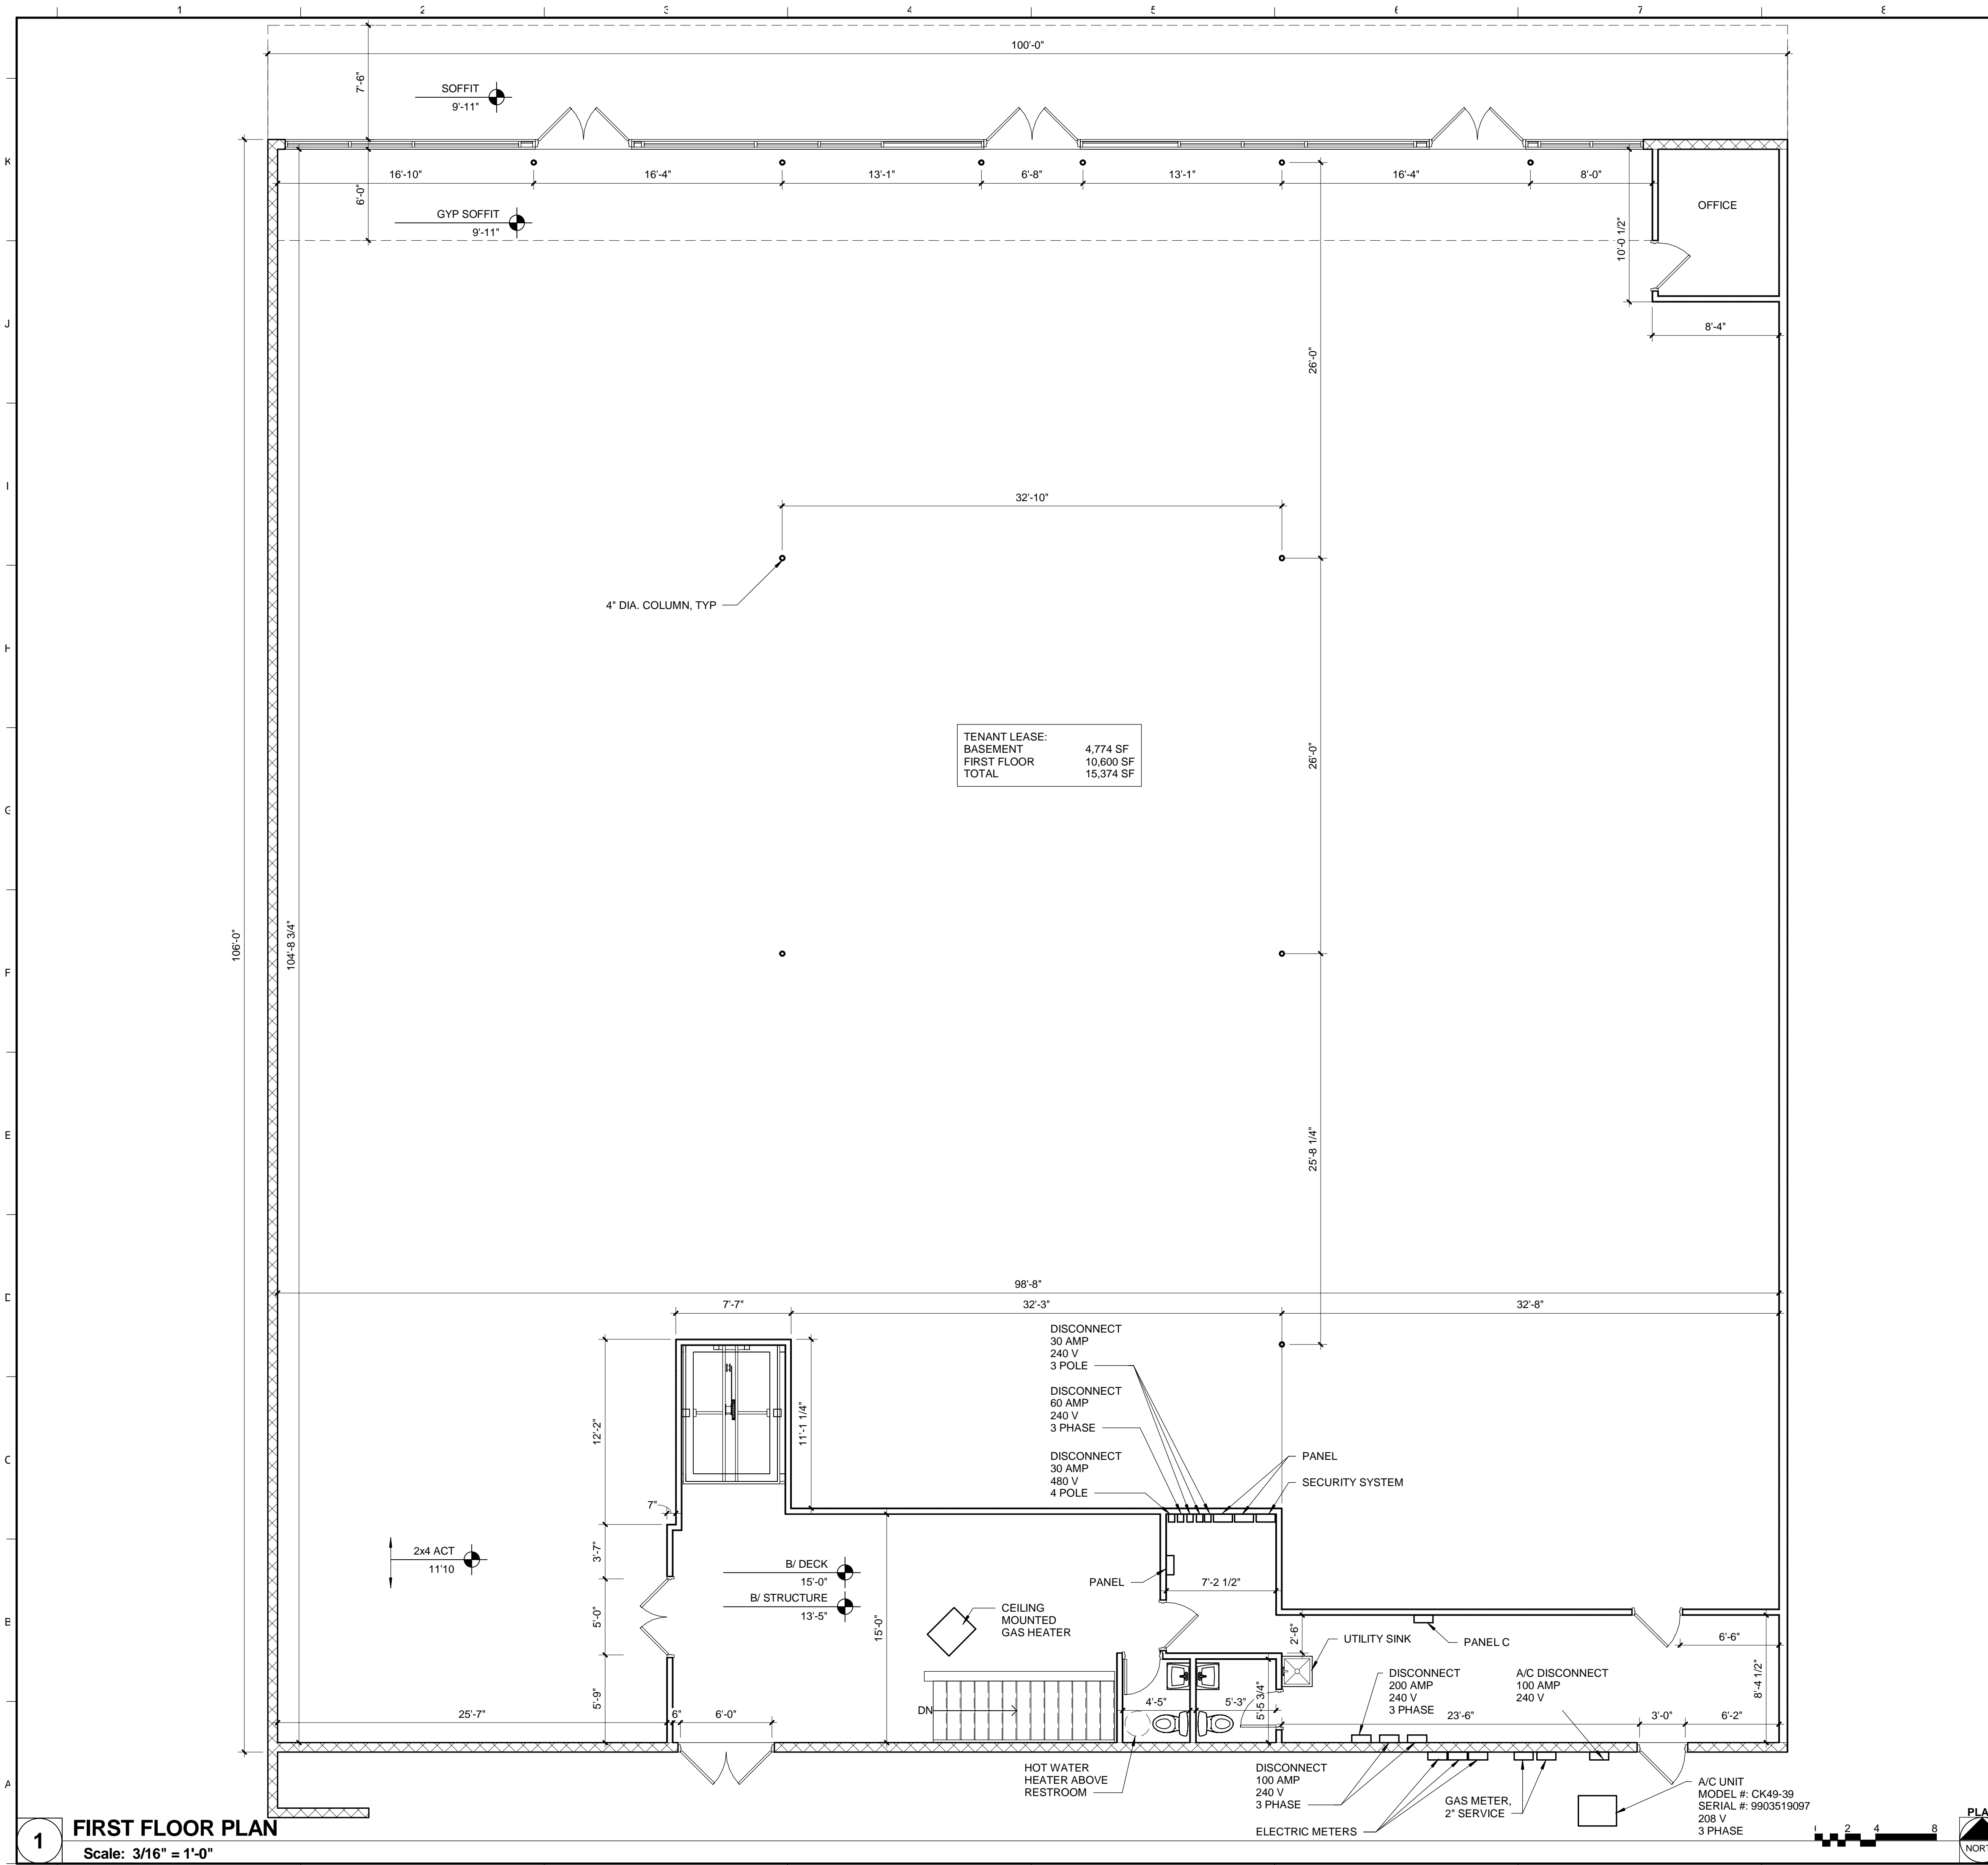

TENANT LEASE:	
BASEMENT	4,774 SF
FIRST FLOOR	10,600 SF
TOTAL	15,374 SF

- GENERAL NOTES**
- A. EXISTING CONDITIONS INFORMATION SHOWN WITHIN THE PROJECT AREA IS BASED ON FIELD OBSERVATION AND EXISTING DRAWING DOCUMENTATION.
 - B. IT IS STRONGLY RECOMMENDED TO FIELD VERIFY EXISTING CONSTRUCTION FOR ANY CRITICAL ITEMS.
 - C. ALL DIMENSIONS ARE TO FACE OF WALL, CMU AND/OR CONCRETE UNLESS NOTED OTHERWISE



Farnsworth GROUP

100 WALNUT STREET, SUITE 200
 PEORIA, ILLINOIS 61602
 (309) 689-9888 / info@f-w.com

www.f-w.com
 Engineers | Architects | Surveyors | Scientists

ISSUE:
 # DATE: DESCRIPTION:

PROJECT:
 Cohen Development Company

Chillicothe Plaza

312 S. Plaza Park
 Chillicothe, Illinois 61523

DATE: 10/24/2017
 DESIGN/DRAWN: ZSW
 REVIEWED: DRD

SHEET TITLE:
FIRST FLOOR PLAN

SHEET NUMBER:

AE1.2

PROJECT NO.: 0171526.00

1 FIRST FLOOR PLAN
 Scale: 3/16" = 1'-0"



10/24/2017 11:42:20 AM