

FLOOR PLAN SUITE 206

1/8" = 1'-0"




JOEY LASSONDE DRAFTING
AND Design

All Rights Reserved
Drawings, specifications and other documents including those in electronic form, prepared by the architect are Instruments of Service for use solely with respect to this Project. The Architect shall be deemed the author and owner of these instruments of Service and shall retain all common law, statutory and other reserved rights, including copyrights.

LONGLEY BUSINESS PARK

3515 AIRWAY DRIVE
RENO, NEVADA

Date	Job Project Number	Sheet
01/08/24		206
Scale 1/8" = 1'-0"		

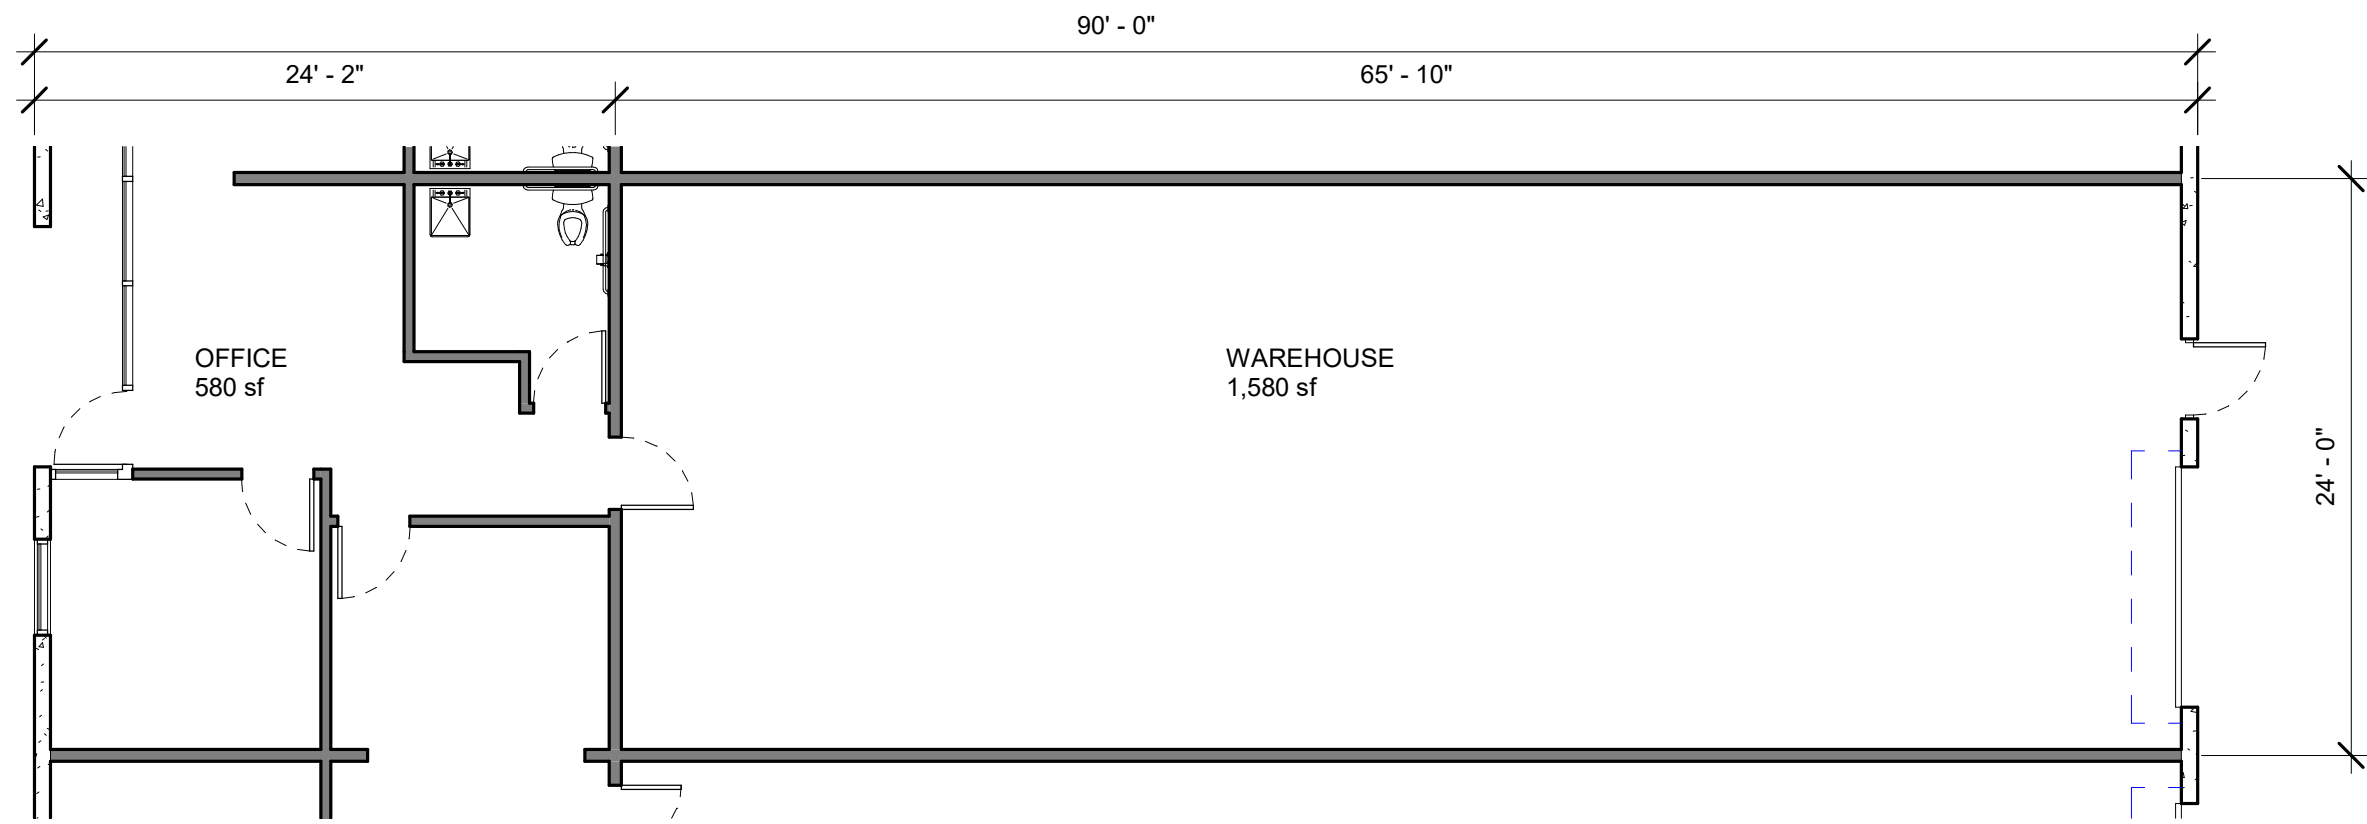

FLOOR PLAN SUITE 207

1/8" = 1'-0"




JOEY LASSONDE DRAFTING
AND Design

All Rights Reserved
Drawings, specifications and other documents including those in electronic form, prepared by the architect are Instruments of Service for use solely with respect to this Project. The Architect shall be deemed the author and owner of these instruments of Service and shall retain all common law, statutory and other reserved rights, including copyrights.

LONGLEY BUSINESS PARK
3515 AIRWAY DRIVE
RENO, NEVADA

Date	Job Project Number	Sheet
01/08/24		207
Scale 1/8" = 1'-0"		

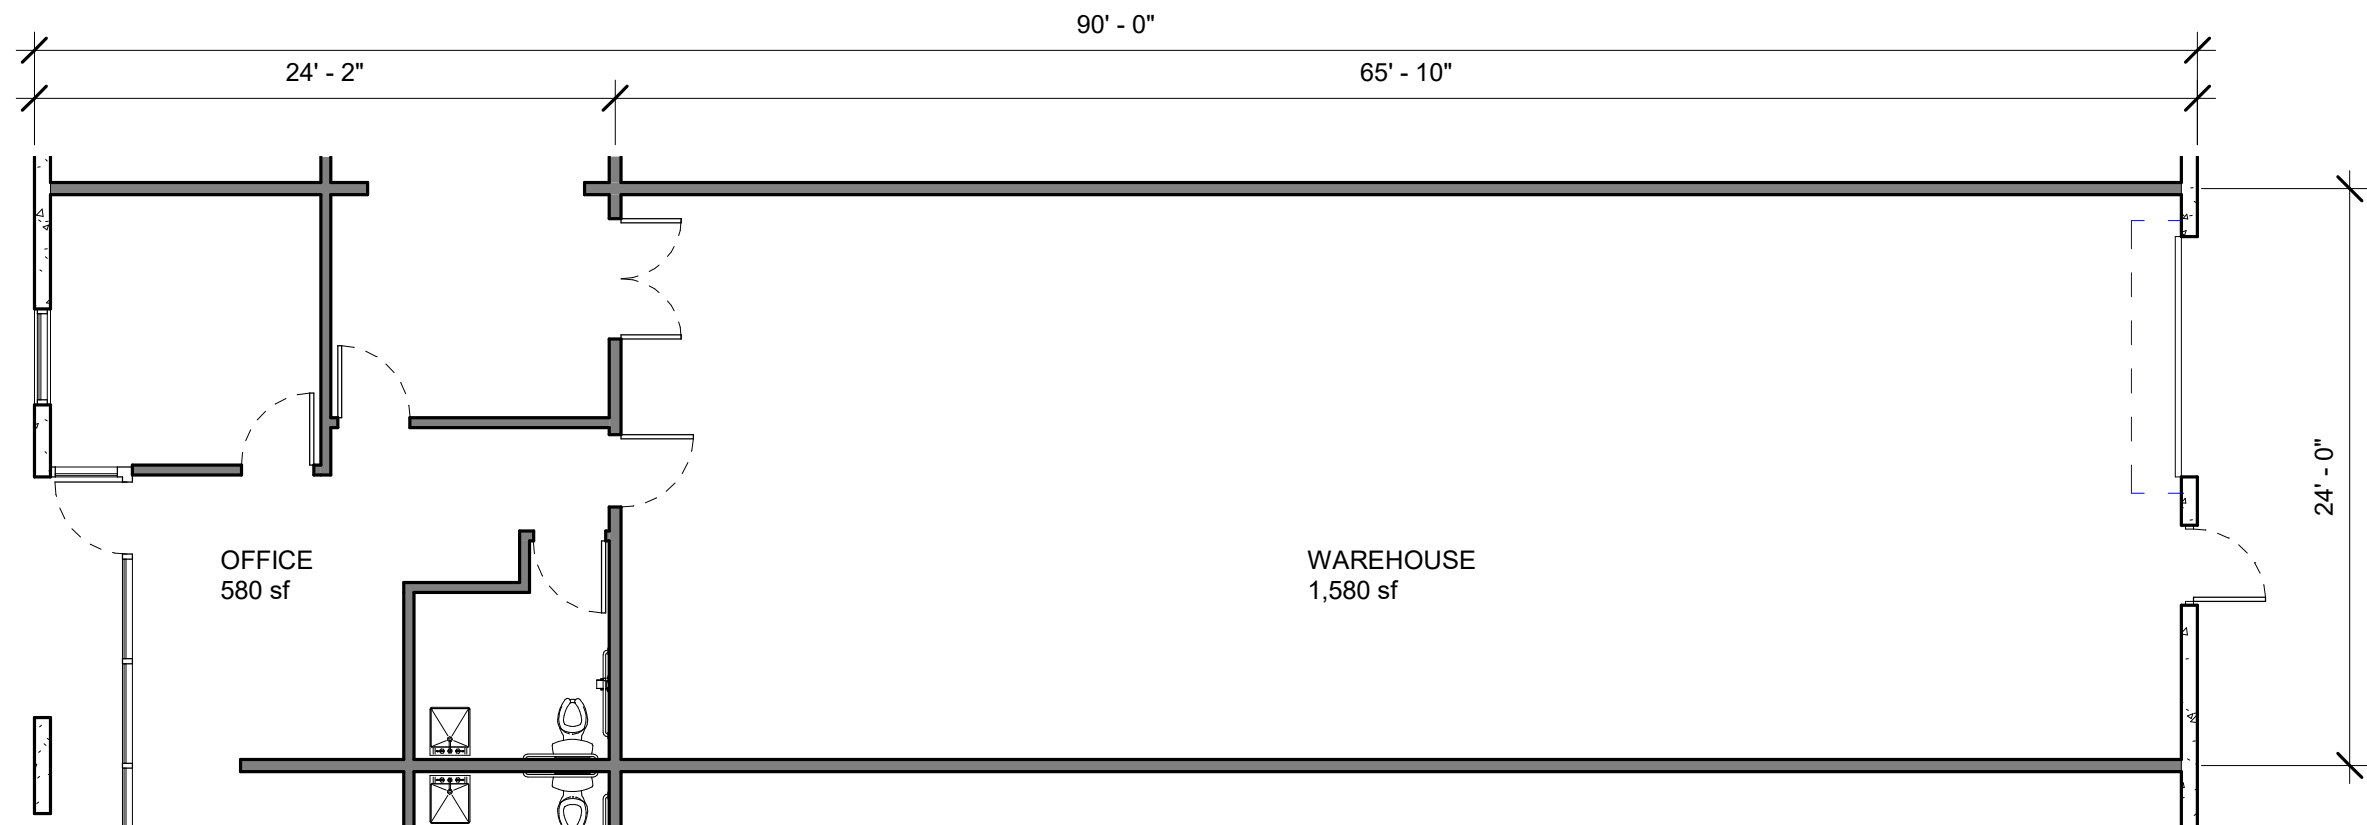

FLOOR PLAN SUITE 208

1/8" = 1'-0"




JOEY LASSONDE DRAFTING
AND Design

All Rights Reserved
Drawings, specifications and other documents including those in electronic form, prepared by the architect are Instruments of Service for use solely with respect to this Project. The Architect shall be deemed the author and owner of these instruments of Service and shall retain all common law, statutory and other reserved rights, including copyrights.

LONGLEY BUSINESS PARK
3515 AIRWAY DRIVE
RENO, NEVADA

Date	Job Project Number	Sheet
01/08/24		208
Scale 1/8" = 1'-0"		

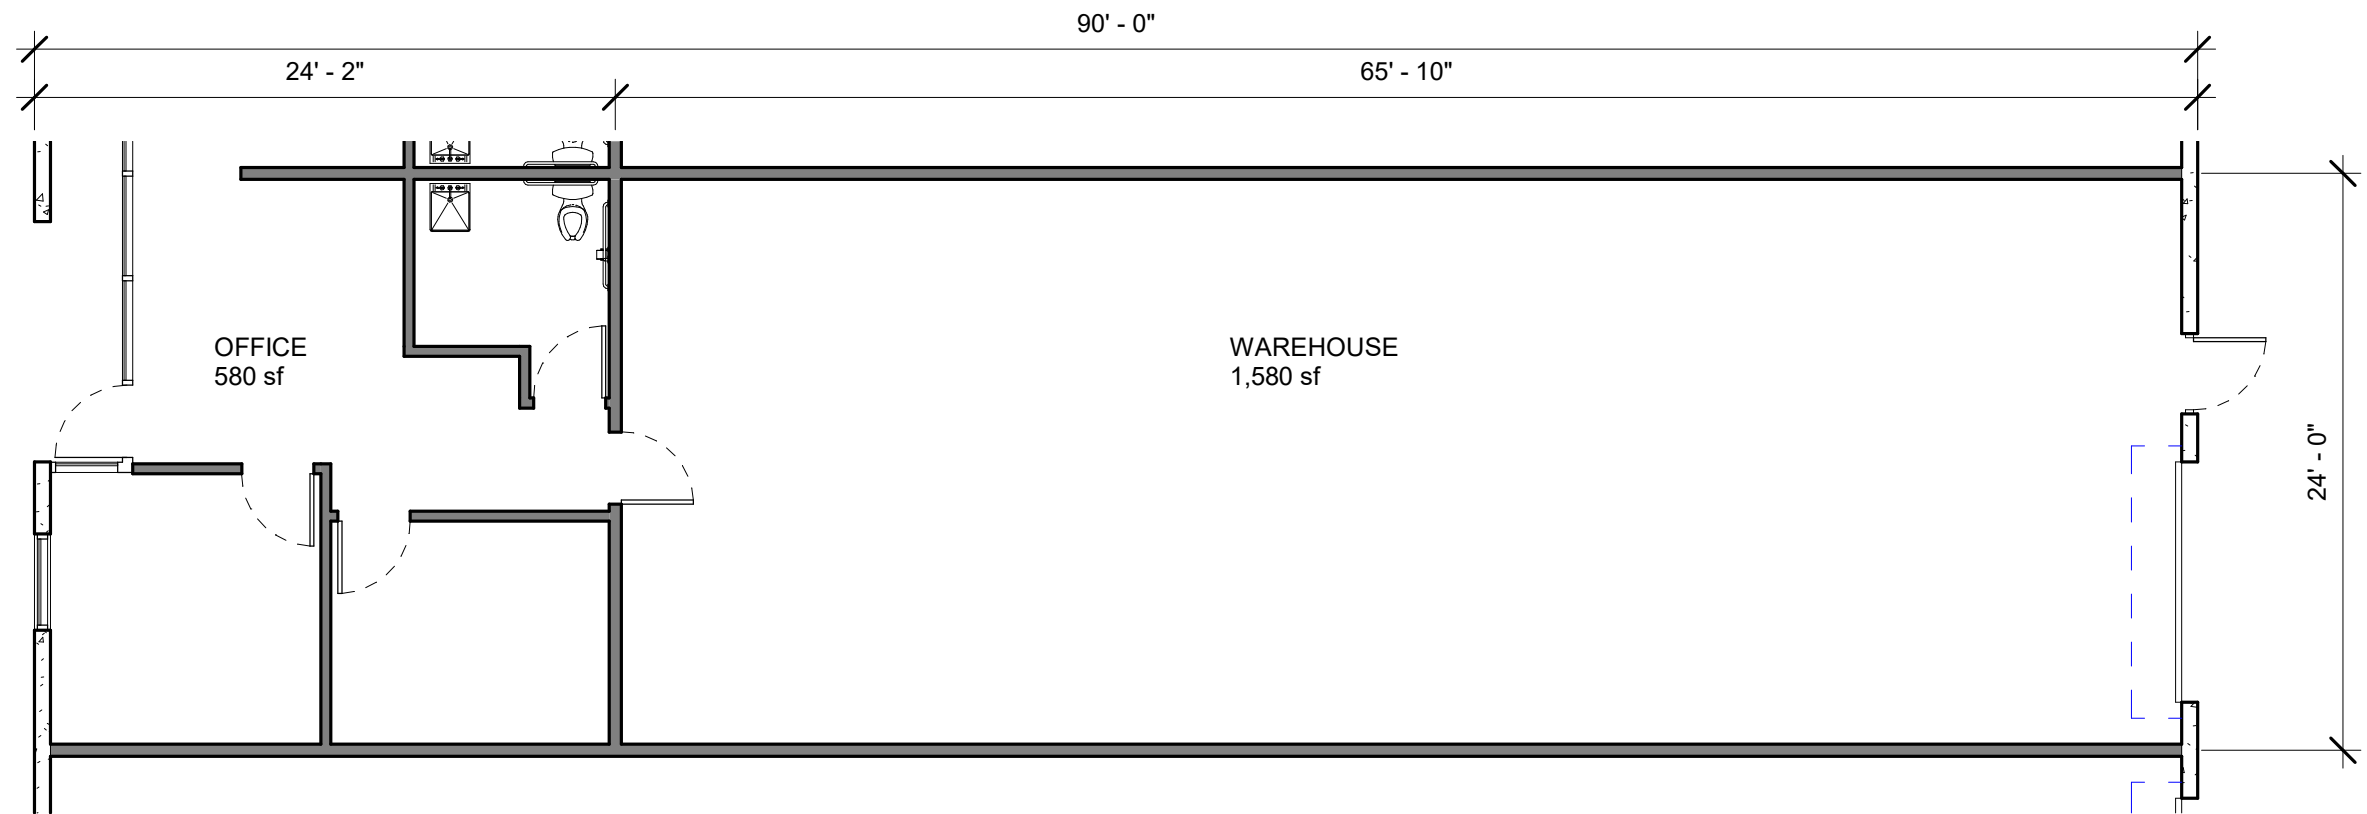

FLOOR PLAN SUITE 209

1/8" = 1'-0"



JOEY LASSONDE DRAFTING
AND Design

All Rights Reserved
Drawings, specifications and other documents including those in electronic form, prepared by the architect are Instruments of Service for use solely with respect to this Project. The Architect shall be deemed the author and owner of these instruments of Service and shall retain all common law, statutory and other reserved rights, including copyrights.

LONGLEY BUSINESS PARK

3515 AIRWAY DRIVE
RENO, NEVADA

Date	Job Project Number	Sheet
01/08/24		209
Scale 1/8" = 1'-0"		