




RAUL OCAMPO & ASSOCIATES, LLC
 ARCHITECTURE | URBAN DESIGN
 PLANNING | INTERIORS
 4084 SCHWIMM 4TH AVENUE
 PALM CITY, FL 34990
 TEL: 1772.286.9084
 www.oastudio.net

REGISTRATIONS HELD IN THE FOLLOWING STATES:
 COLORADO, FLORIDA, GEORGIA,
 N CAROLINA, TEXAS, MISSISSIPPI

ARCHITECTURE
 URBAN DESIGN
 PLANNING INTERIORS
 ARCHITECTURE
 URBAN DESIGN
 PLANNING INTERIORS
 ARCHITECTURE

RAUL OCAMPO & ASSOCIATES, LLC HEREBY REPRESENTS TO COMMON LAW CONTRACTORS AND OTHER PROPERTY RIGHTS IN THESE PLANS, SPECIFICATIONS, SCHEDULES AND REVISIONS THAT THEY ARE TO BE USED ONLY FOR THE PROJECT AND SITE SPECIFICALLY IDENTIFIED HEREIN. ANY REUSE OR REPRODUCTION OF THESE DRAWINGS WITHOUT WRITTEN PERMISSION IS PROHIBITED.
 THESE DRAWINGS ARE INSTRUMENTS OF SERVICE. THESE DRAWINGS ARE NOT TO BE SEALD, REPRODUCED, COPIED, REPRODUCED, OR OTHERWISE USED IN ANY MANNER WITHOUT THE WRITTEN PERMISSION OF RAUL OCAMPO & ASSOCIATES, LLC. ANY DISCREPANCY BETWEEN THESE DRAWINGS AND SPECIFICATIONS AND BETWEEN THEM AND FIELD CONDITIONS SHALL BE RESOLVED IN WRITING THROUGH THIS OFFICE. (17) 288 WORD

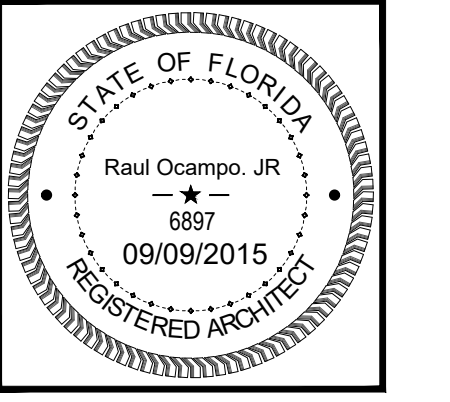

REVISIONS:

Date	Description

CONTRACT DOCUMENTS FOR:
BILTMORE WAREHOUSE
 ADDRESS:
 1725 SW BILTMORE STREET, PORT SAINT LUCIE, FL 34984

DWG IDENTIFICATION


FLOOR PLAN

Drawn by:	vg	Date:		Checked by:	
DESIGN	DATE				
CD	DATE				
BID	DATE				


DRAWING No.:	JOB FILE NUMBER:
A-1	T-15147
No. OF SHEETS	MASTER ALL DWGS
	2015.dwg
	dwgT-15147

MINOR ASSOCIATED OFFICES

TOTAL AREA:11,880 S.F.
 20% MAX. OFFICE (CODE).....2,376 S.F.
 EXISTING OFFICE USE.....2,325 S.F.

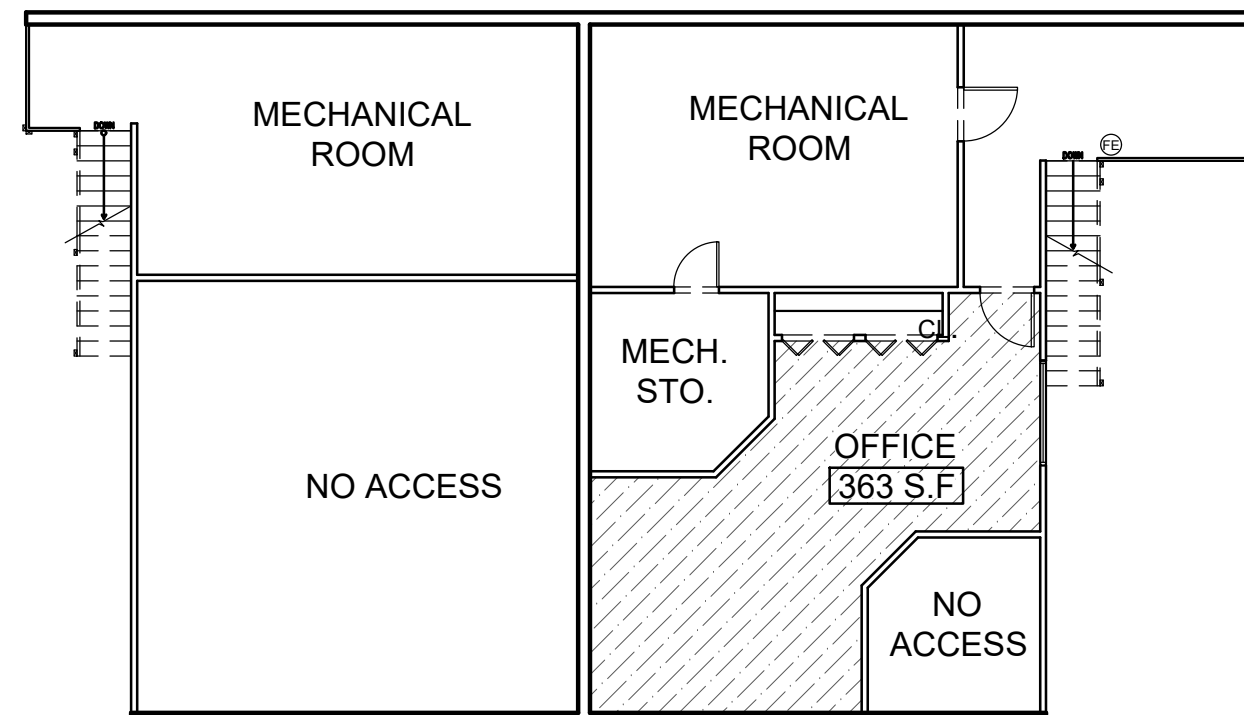

MEZZANINE

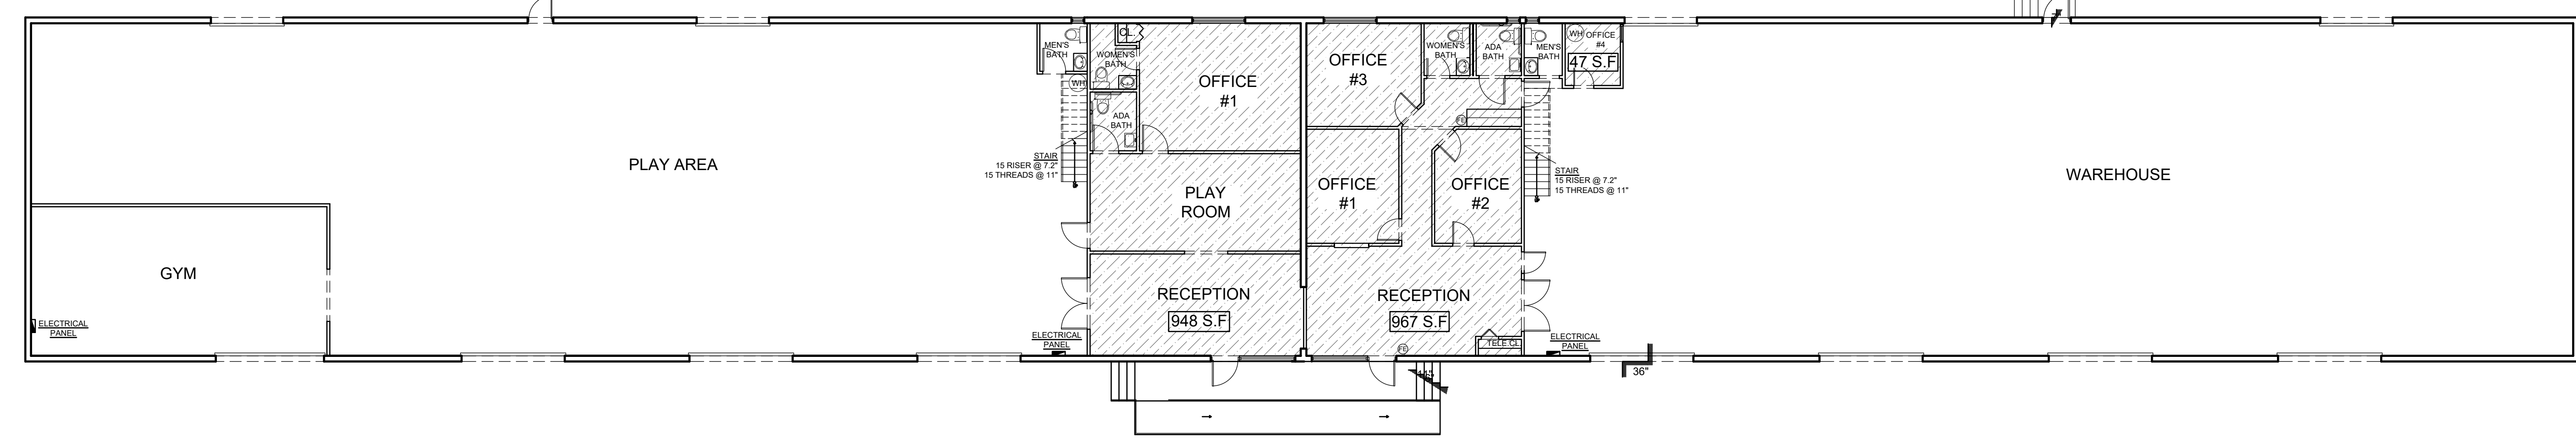

FIRST FLOOR

FLOOR PLAN
 SCALE: 3/32"=1'-0"