
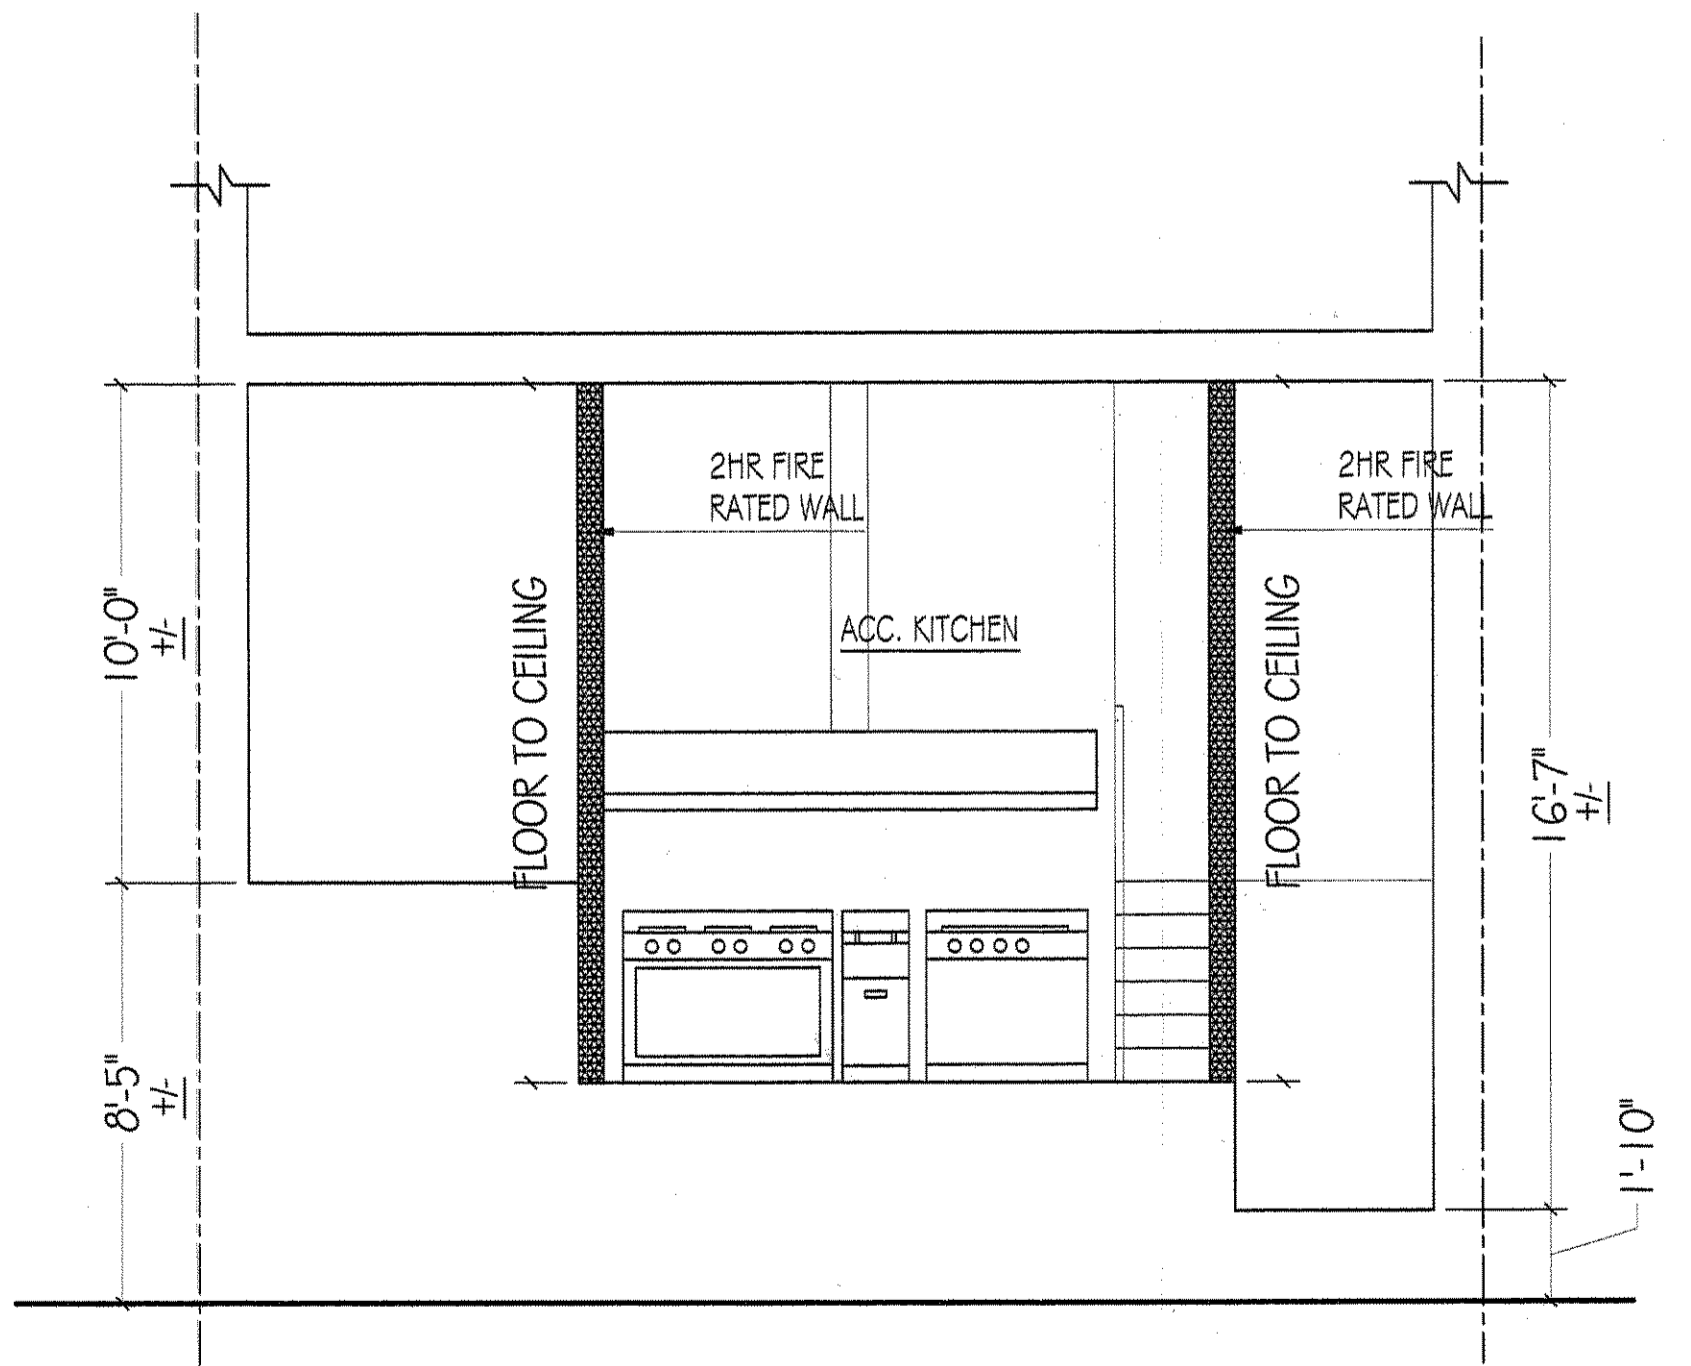


NOTE: EXISTING PREMISES FULLY SPRINKLED

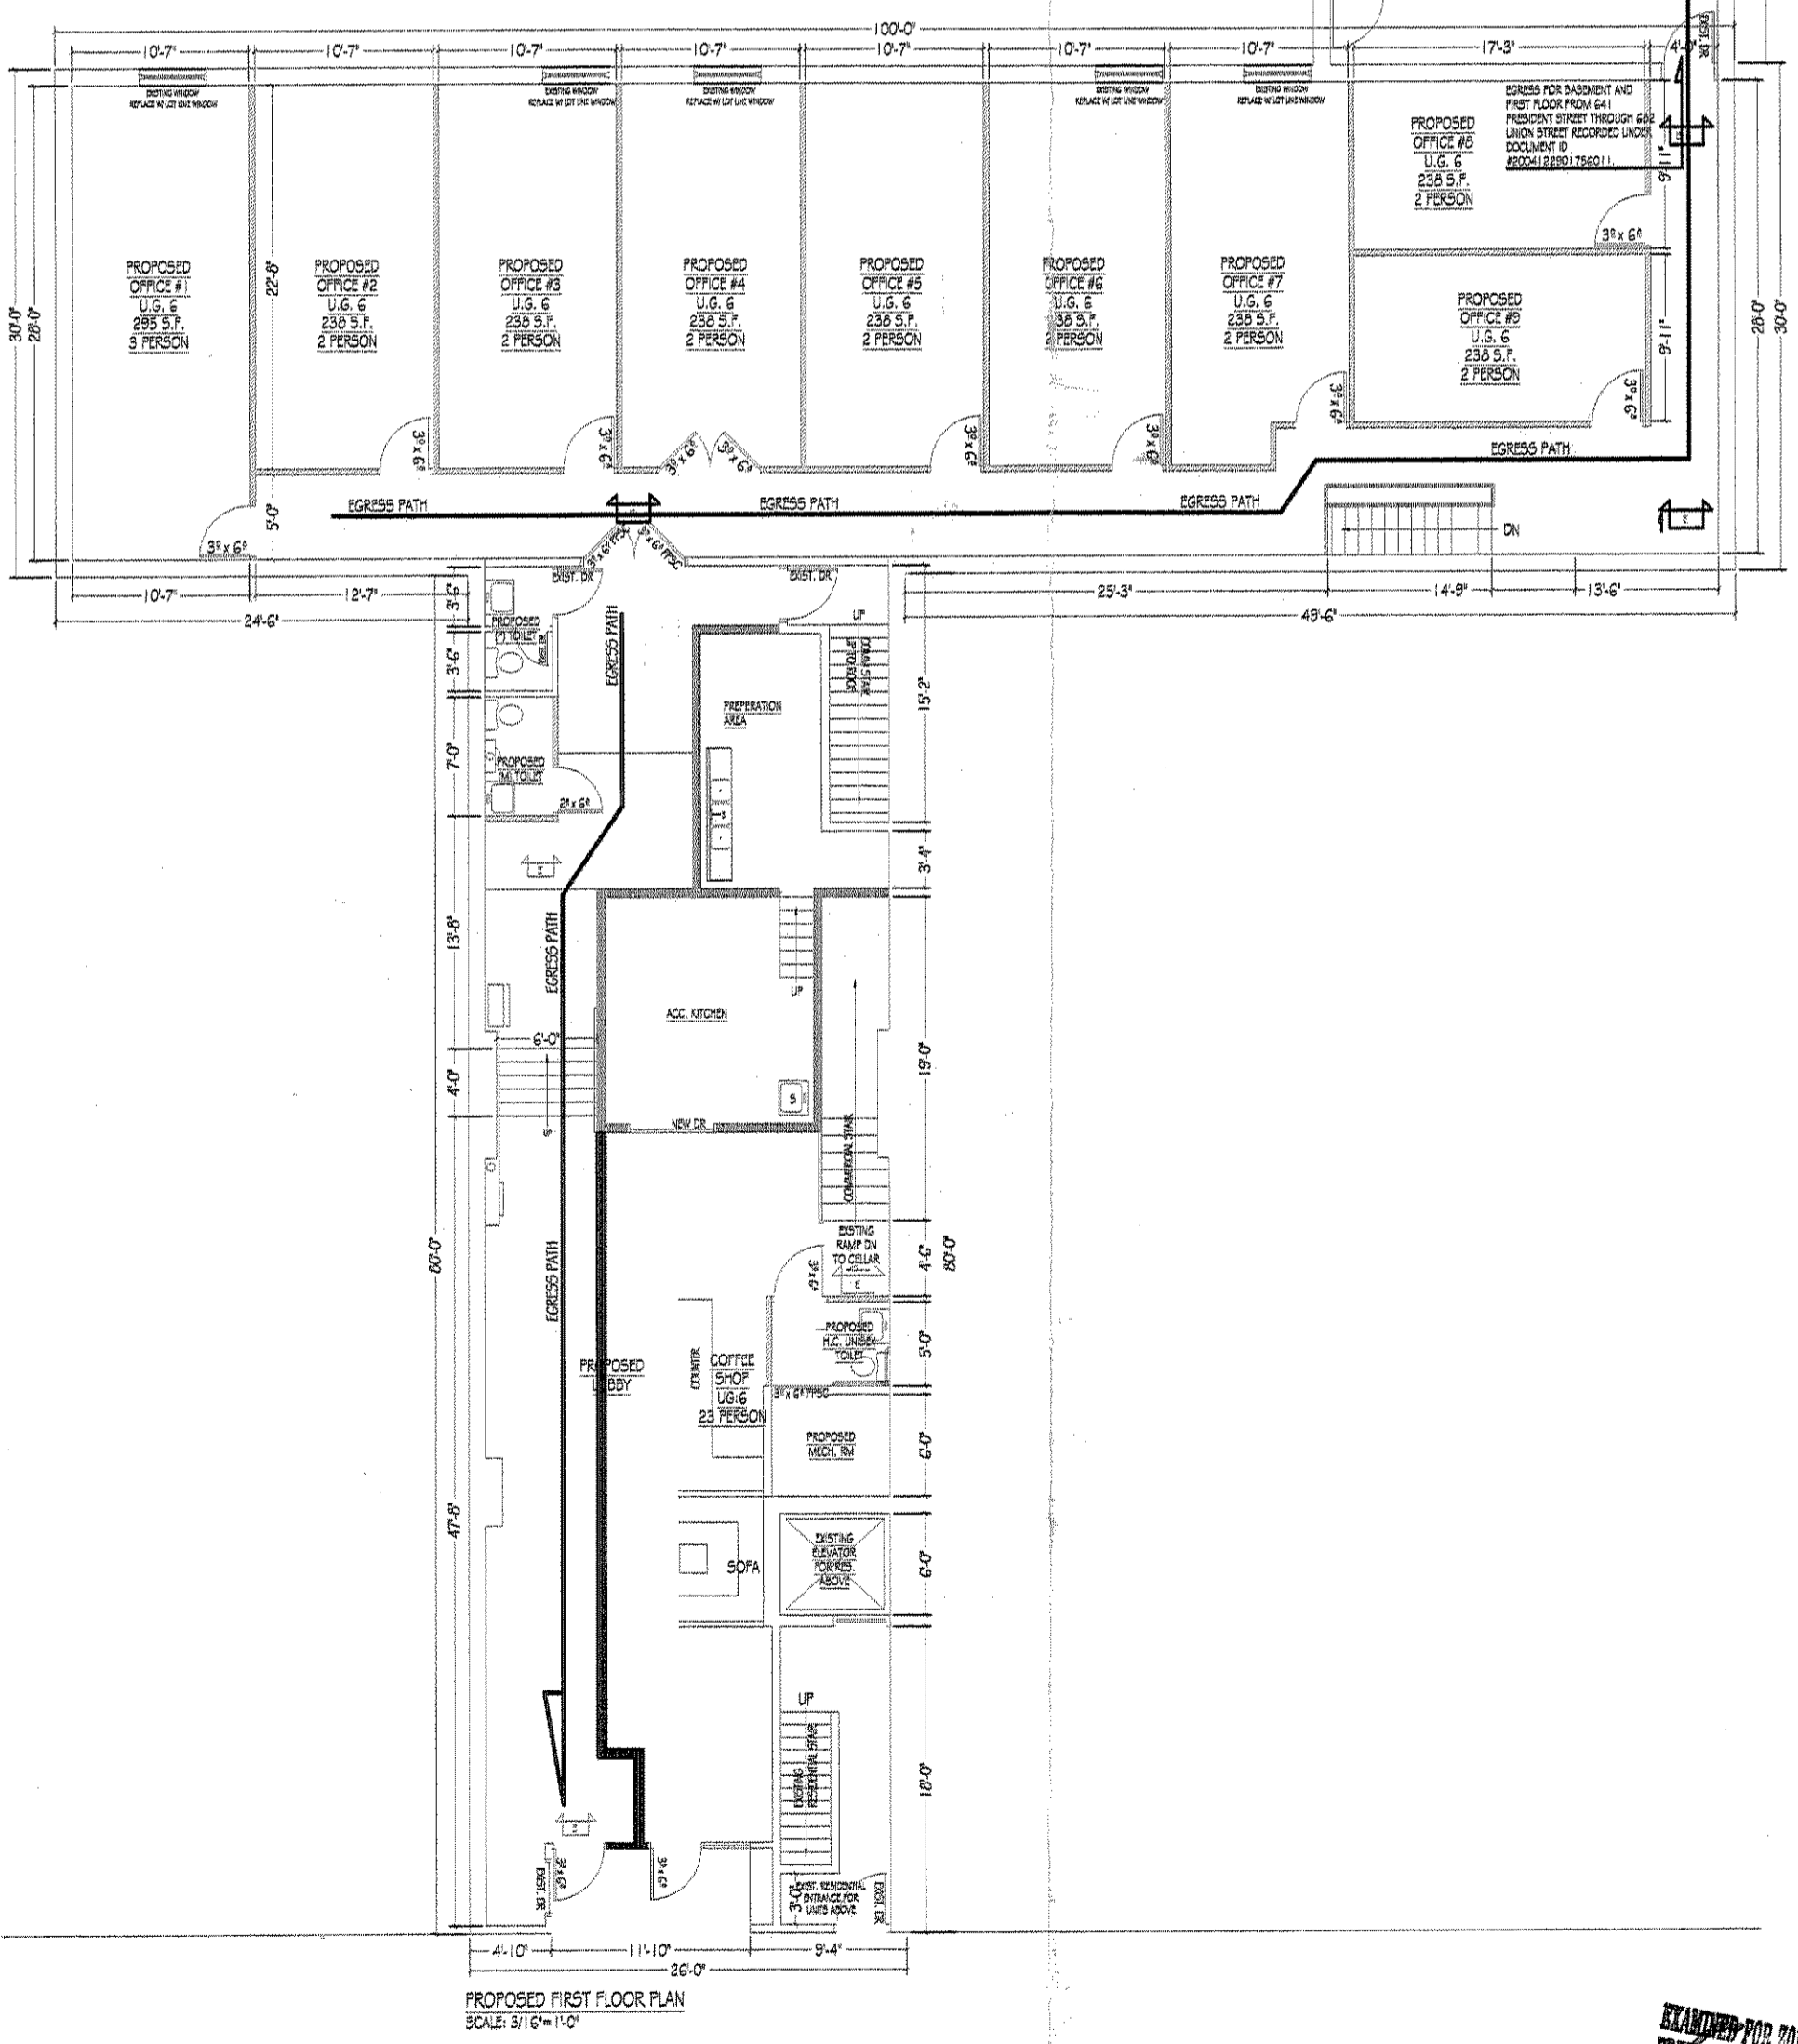


PROPOSED CELLAR FLOOR PLAN  
SCALE: 3/16" = 1'-0"

CITY BUILDING GROUP

291 BROADWAY, SUITE 1505  
NEW YORK, N.Y. 10007-1814  
TEL: 212.608.8608  
FAX: 212.608.8609

ANTHONY JAMES LEE R.A.

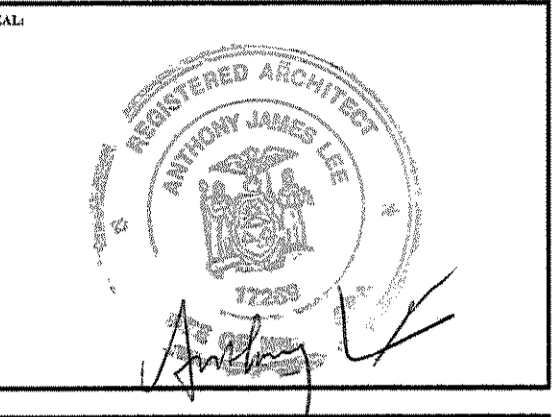

OWNER:  
JOSEPH KOMFORTI  
YAIR, RADMY  
UNION + 5TH AVE REALTY CORP  
682 UNION STREET,  
BROOKLYN, NY 11215  
PHONE # 646.919.9079  
PHONE # 718.996.1643

NO.	DATE	DRAWN BY	CHECKED BY	REVISIONS
1	11/14/06	JRL	SY	REV. DWG

JOB NO:  
302206918  
DEPT. OF BLDGS.

DRAWING TITLE:  
FLOOR PLAN

PROJECT:  
641 PRESIDENT STREET  
BROOKLYN, NEW YORK

EXAMINED FOR PRINTING, RECORDS AND TITLE  
PROTECTION ACT, AS PER REG. NO. 2 OF 1875  
NOV 14 2006  
MICHAEL RAHIMI

DRAWN BY: JHE	DRAWING NO.:
CHECKED BY: SY	<b>A-2</b>
DATE: 07-20-06	
FILE NAME: 641 PRESIDENT STREET.DWG	SHEET NO.:
	2 OF X