


**1 2ND FLOOR PLAN**  
 scale: 1/8" = 1'-0"

# SECOND FLOOR


CONTRACTOR IS RESPONSIBLE FOR VERIFYING ALL DIMENSIONS.

<b>QUEST DESIGN GROUP INC.</b> 3512 N LINCOLN AVE CHICAGO, ILLINOIS 60657 PH: 773-832-9066 FAX: 773-832-9166	<b>SKJA CONSULTING STRUCTURAL ENGINEERS &amp; DESIGNERS</b> 400 SKOKIE BLVD, SUITE 200 NORTHBROOK, ILLINOIS 60062 PH: 773-488-8899 FAX: 773-488-8872
	<b>ENERGY PROFESSIONAL</b> Irving F. Lieberman & Associates, Inc. 950 Rand Road Suite 220 Des Plaines, Illinois 60016 ph: (817) 824-0972
<b>DAVID J. SWARTZ PE, LTD.</b> 2447 N FAIRFIELD AVE CHICAGO, ILLINOIS 60647 PH: 773-384-3298 FAX: 773-384-4071	<b>DAVID J. SWARTZ PE, LTD.</b> 2447 N FAIRFIELD AVE CHICAGO, ILLINOIS 60647 PH: 773-384-3298 FAX: 773-384-4071
<b>MOLINARO ARCHITECT</b> 1608 ASHLAND AVENUE EVANSTON, ILLINOIS 60201 PH: 312-391-9998 FAX: 847-869-4819	<b>MOLINARO ARCHITECT</b> 1608 ASHLAND AVENUE EVANSTON, ILLINOIS 60201 PH: 312-391-9998 FAX: 847-869-4819
<b>1900 W KINZIE CHICAGO, IL 60622 REMODELING</b>	<b>1900 W KINZIE CHICAGO, IL 60622 REMODELING</b>
<b>2ND FLOOR PLAN A-2.2</b>	<b>2ND FLOOR PLAN A-2.2</b>
REVISION NO. DATE FOR PERMIT 12-TEP-08 16-JUN-08 13-AUG-08	REVISION NO. DATE 12-TEP-08 16-JUN-08 13-AUG-08

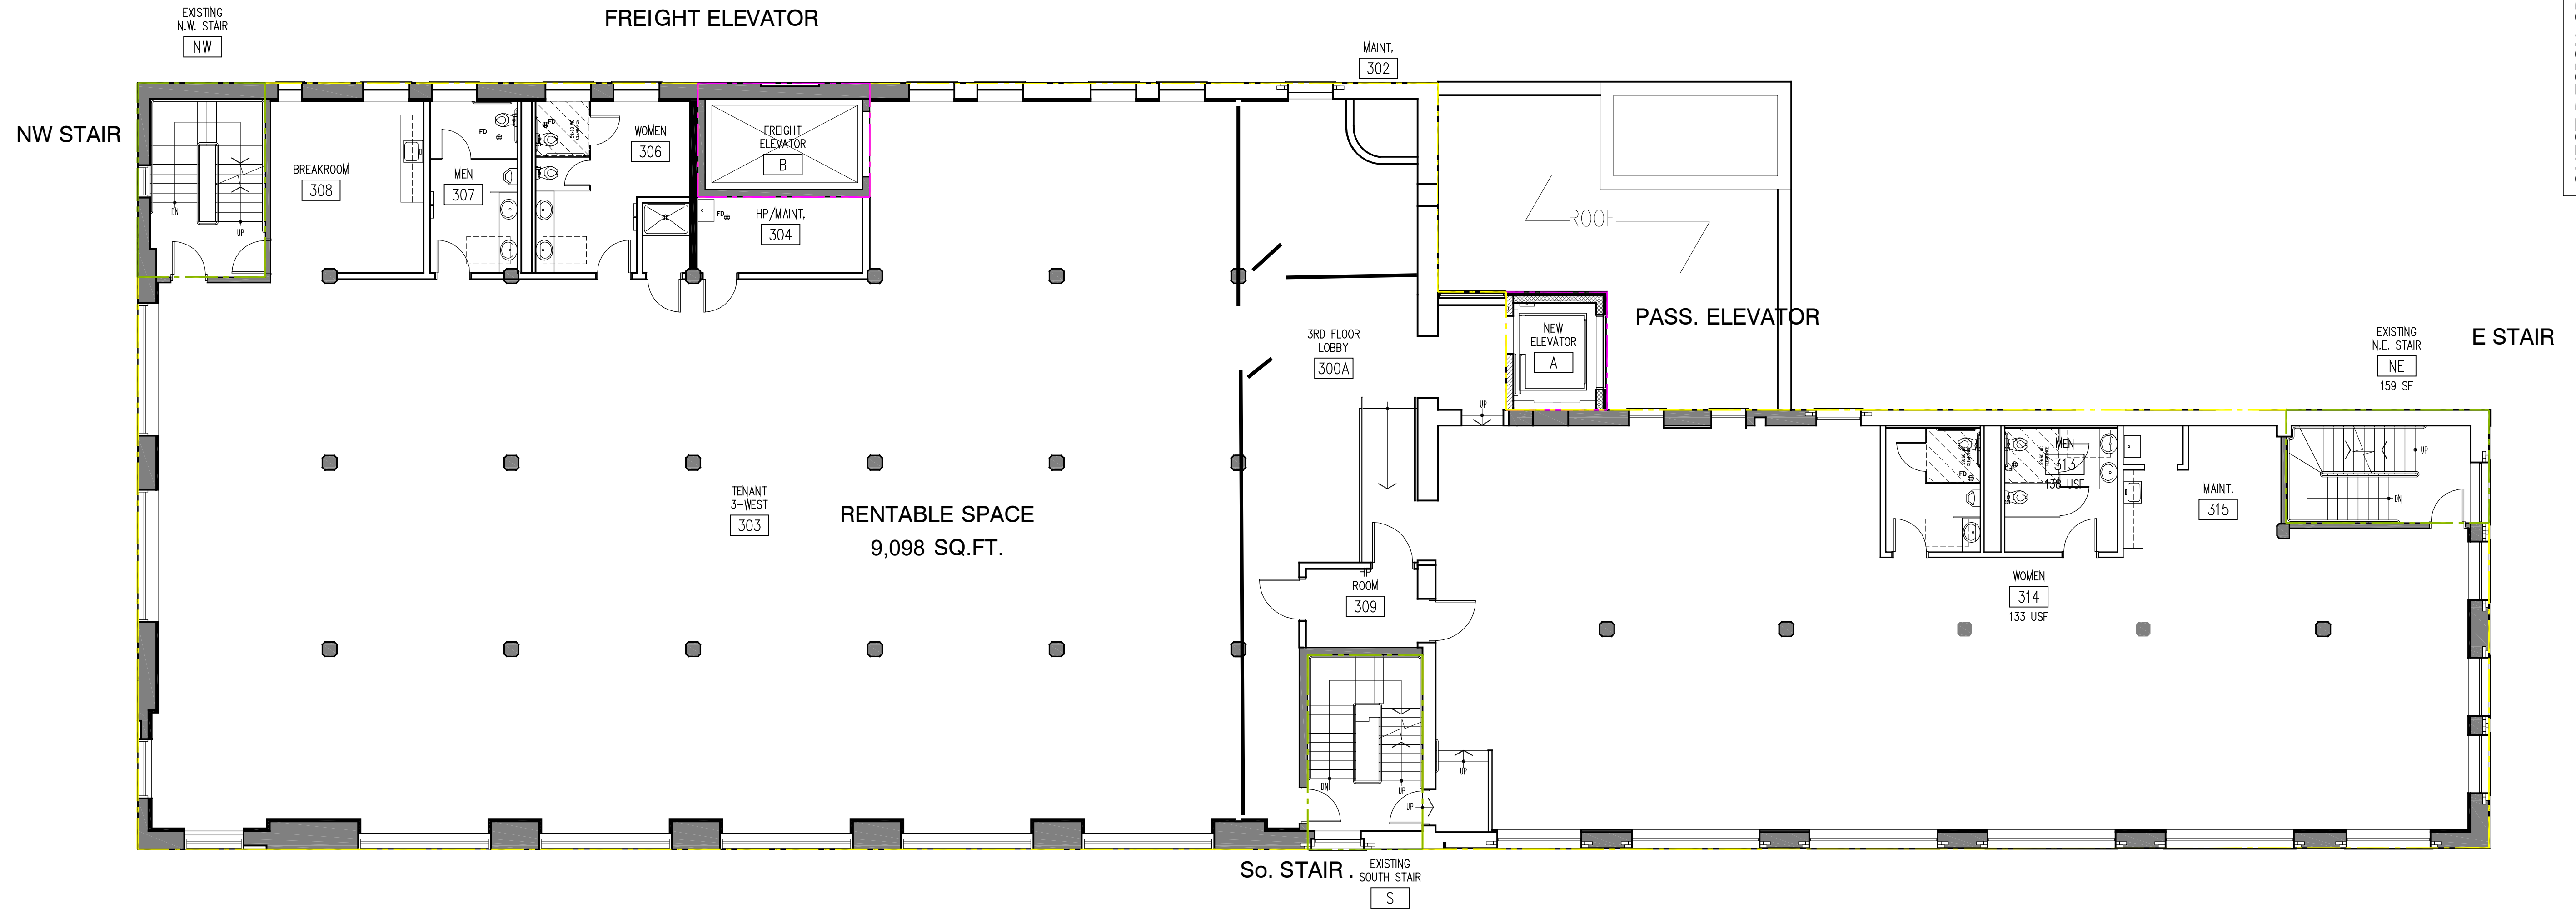

# THIRD FLOOR

1 3RD FLOOR PLAN  
SCALE: 1/8"=1'-0"

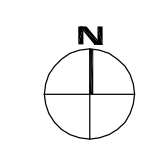

CONTRACTOR IS RESPONSIBLE FOR VERIFYING ALL DIMENSIONS.

**QUEST DESIGN GROUP INC.**  
3512 N LINCOLN AVE CHICAGO, ILLINOIS 60657  
PH: 773-832-9066 FAX: 773-832-9166

**SKJA CONSULTING STRUCTURAL ENGINEERS & DESIGNERS**  
400 SKOKIE BLVD, SUITE 200  
NORTHBROOK, ILLINOIS 60062  
PH: 773-488-8899 FAX: 773-488-8872

**DAVID J. SWARTZ PE, LTD.**  
2447 N FAIRFIELD AVE  
CHICAGO, ILLINOIS 60647  
PH: 773-384-3298 FAX: 773-384-4071

**ENERGY PROFESSIONAL**  
Irving F. Lieberman & Associates, Inc.  
960 Rand Road Suite 220  
Des Plaines, Illinois 60016  
ph: (847) 824-0972

REVISION NO.	DATE	REVISION NO.	DATE	REVISION NO.	DATE
	12-FEB-08				
	16-JUN-08				
	13-AUG-08				

**MOLINARO ARCHITECT**  
1608 ASHLAND AVENUE  
EVANSTON, ILLINOIS 60201  
PH: 312-391-9098 FAX: 847-869-4819

**PROJECT**  
1900 W KINZIE  
CHICAGO, IL 60622  
REMODELING

**TITLE**  
3RD FLOOR PLAN  
**A-2.3**