

UNION STUDIO
 ARCHITECTURE & COMMUNITY DESIGN
 16 Mathewson St. #201 Providence, RI 02904
 T 401.272.4724
 www.unionstudioarch.com

CLIENT:
 78 FOUNTAIN STREET BAC LLC
 71 THIRD AVENUE
 BURLINGTON, MA 01803

RETAIL SUITE C
 NIGHTINGALE BUILDING
 FOUNTAIN STREET & MATHEWSON STREET
 PROVIDENCE, RHODE ISLAND 02903

FOR REVIEW ONLY


REVISION SCHEDULE		
NO.	ISSUE	DATE

JOB #: 22-XXXX
DATE: 6/14/2022
SCALE: AS NOTED

© 2022 UNION STUDIO
 THESE DOCUMENTS HAVE BEEN PREPARED SPECIFICALLY FOR 78 FOUNTAIN STREET BAC, LLC - THEY ARE NOT SUITABLE FOR USE ON OTHER PROJECTS OR IN OTHER LOCATIONS WITHOUT THE APPROVAL AND PARTICIPATION OF UNION STUDIO. REPRODUCTION IS PROHIBITED.

**FLOOR PLAN
 RETAIL SUITE C**

A101

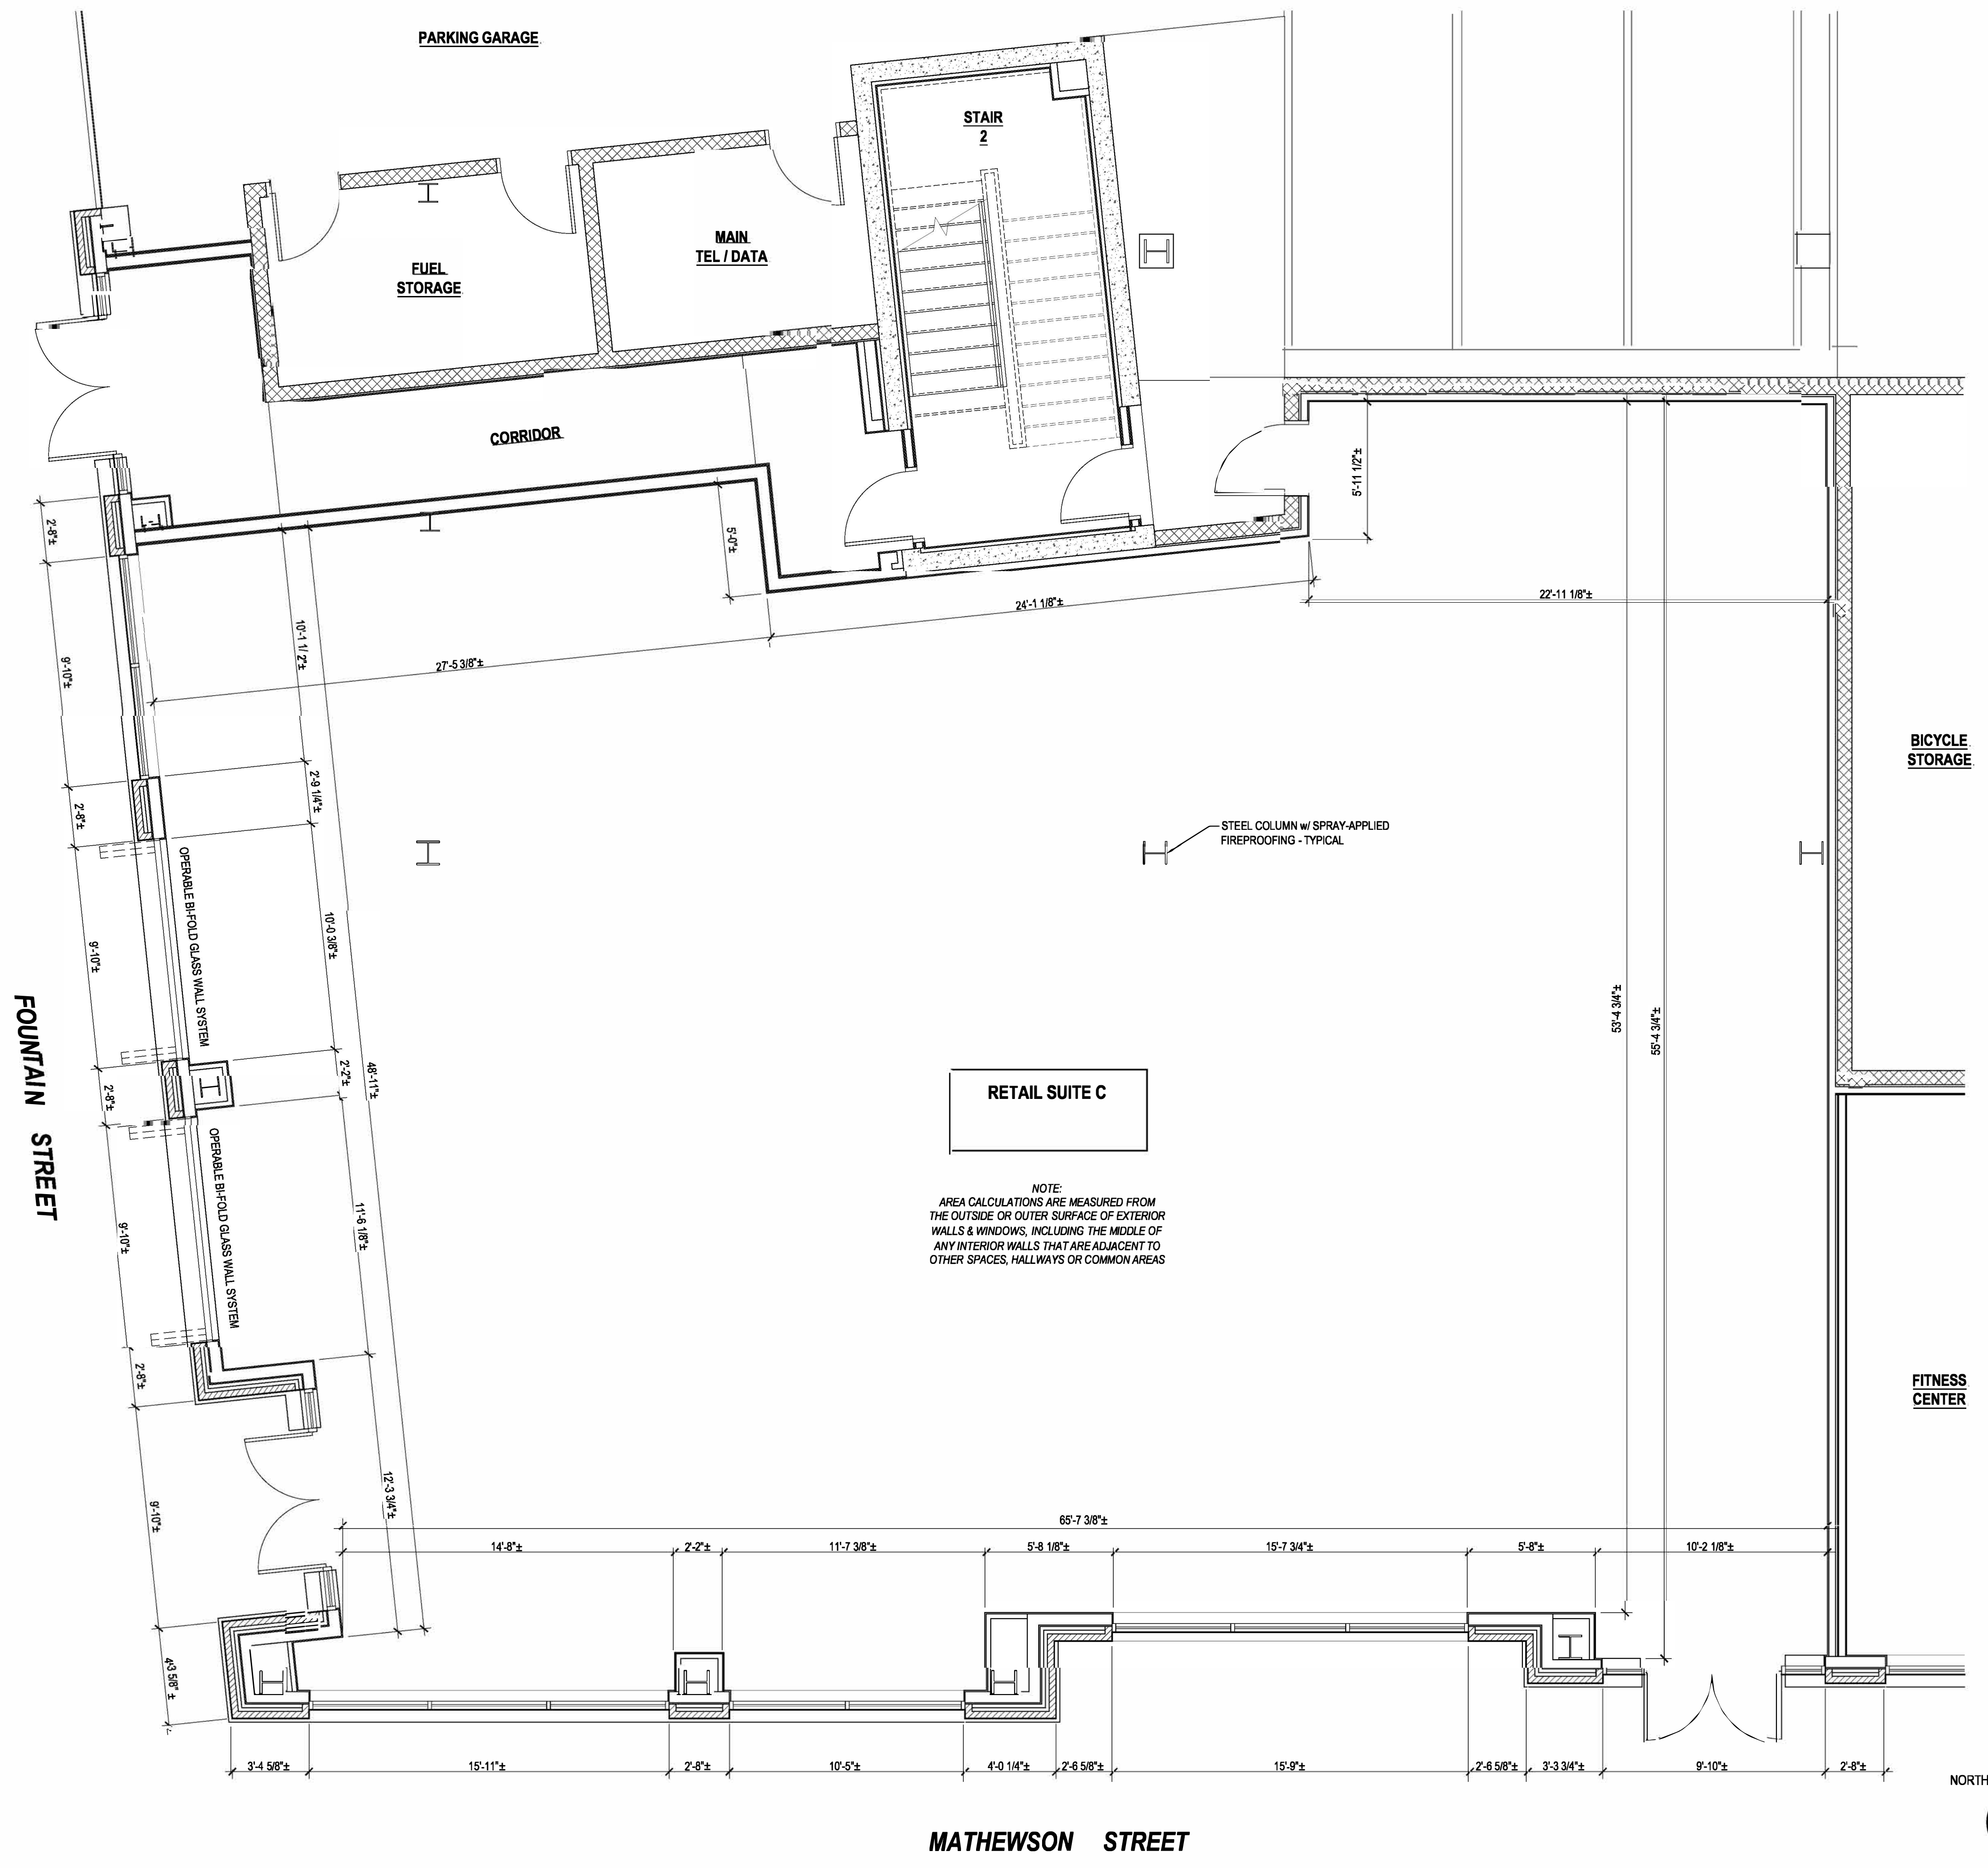

A2
A101 FLOOR PLAN - RETAIL SUITE C
 SCALE: 1/4"=1'-0"