

AUTOMOTIVE CENTER FOR LEASE

14125 BEACH BOULEVARD
JACKSONVILLE, FL 32250


Colin Nicholson III, CCIM
O: 904.281.1990
cnicholson@svn.com

Joseph D. "Chip" Sistare III
O: 904.421.8546
csistare@svn.com

East Coast
AUTO GROUP



Property Summary

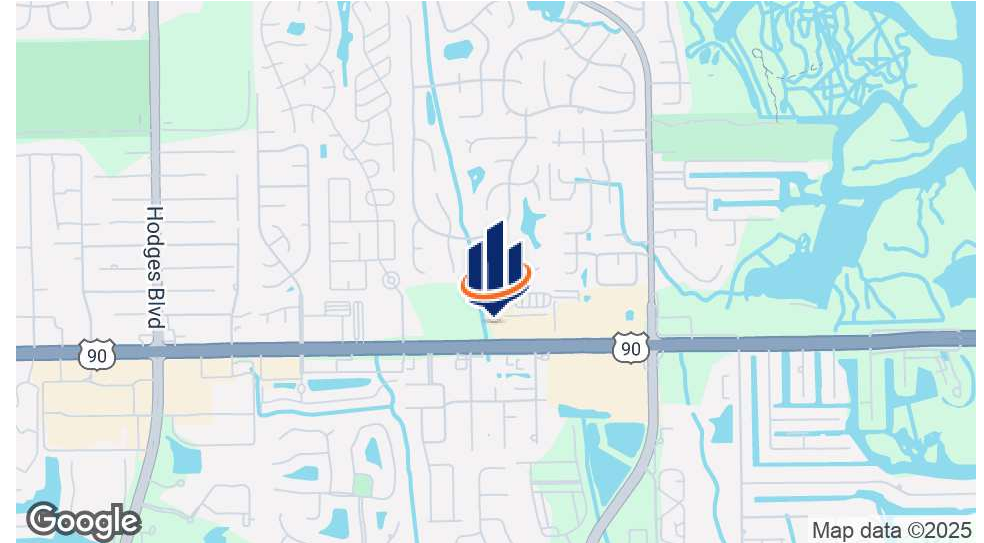

OFFERING SUMMARY

Lease Rate:	\$21.00 SF/yr (NNN)
Available SF:	13,508 SF
Building Size:	13,508 SF
Roll up Doors	10' X 12' Ground Level
Total Office Space	5611 SF
Total Shop Space	7897 SF
Zoning	PUD
Parking	80 Spaces


PROPERTY DESCRIPTION

The subject property is a 13,508 SF Office/Warehouse/Shop located at 14125 Beach Boulevard. The building sits on 2.09 acres of land including retention. The has 155' of Beach Blvd frontage and is 562' deep. It is comprised of 5,611 SF of professional office space and 7,897 SF of automotive shop space.

PROPERTY HIGHLIGHTS


- 13,508 SF office building, Sits on 2.09 acres
- 1 unit for versatile use
- Built in 1995 for modern appeal
- Zoned PUD for flexible development
- Prime location in Jacksonville Beach
- FF&E negotiated separately

Office Floor Plan

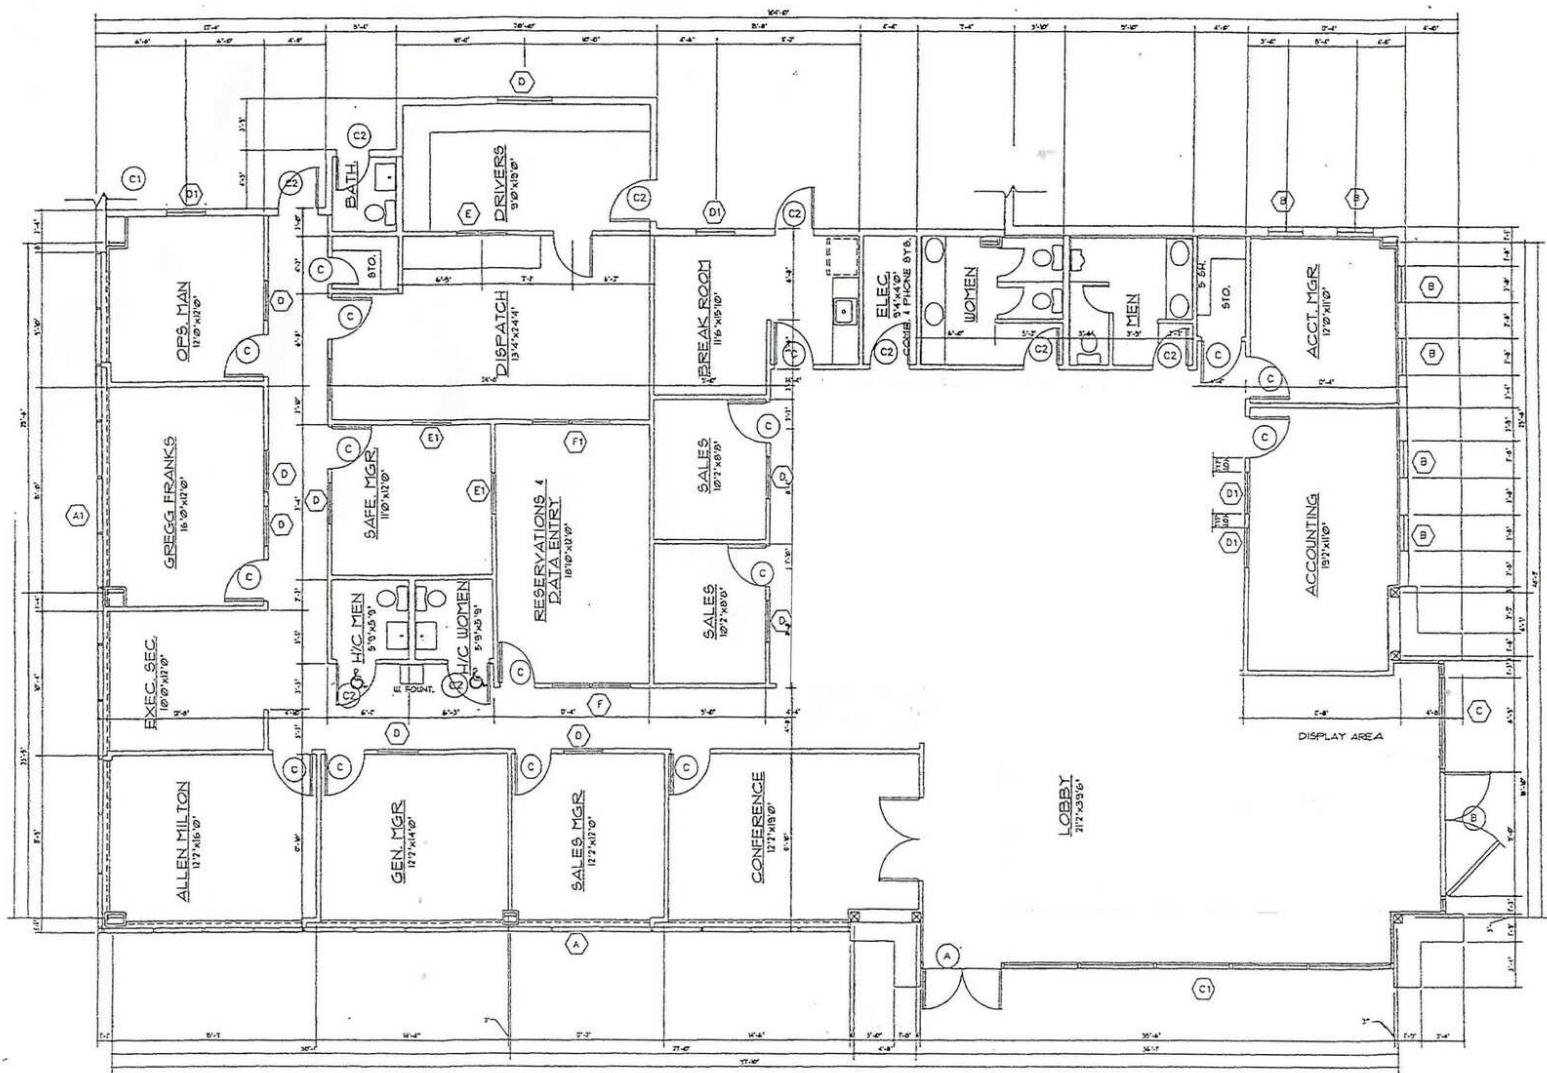


METAL BUILDING PACKAGE	
EAST COAST TRANSPORTATION	
HEADQUARTERS	
JACKSONVILLE, FLORIDA	
FLOOR PLAN	
DRAWN BY:	ALLI
CHECKED BY:	
DATE:	


Shop Area Photos

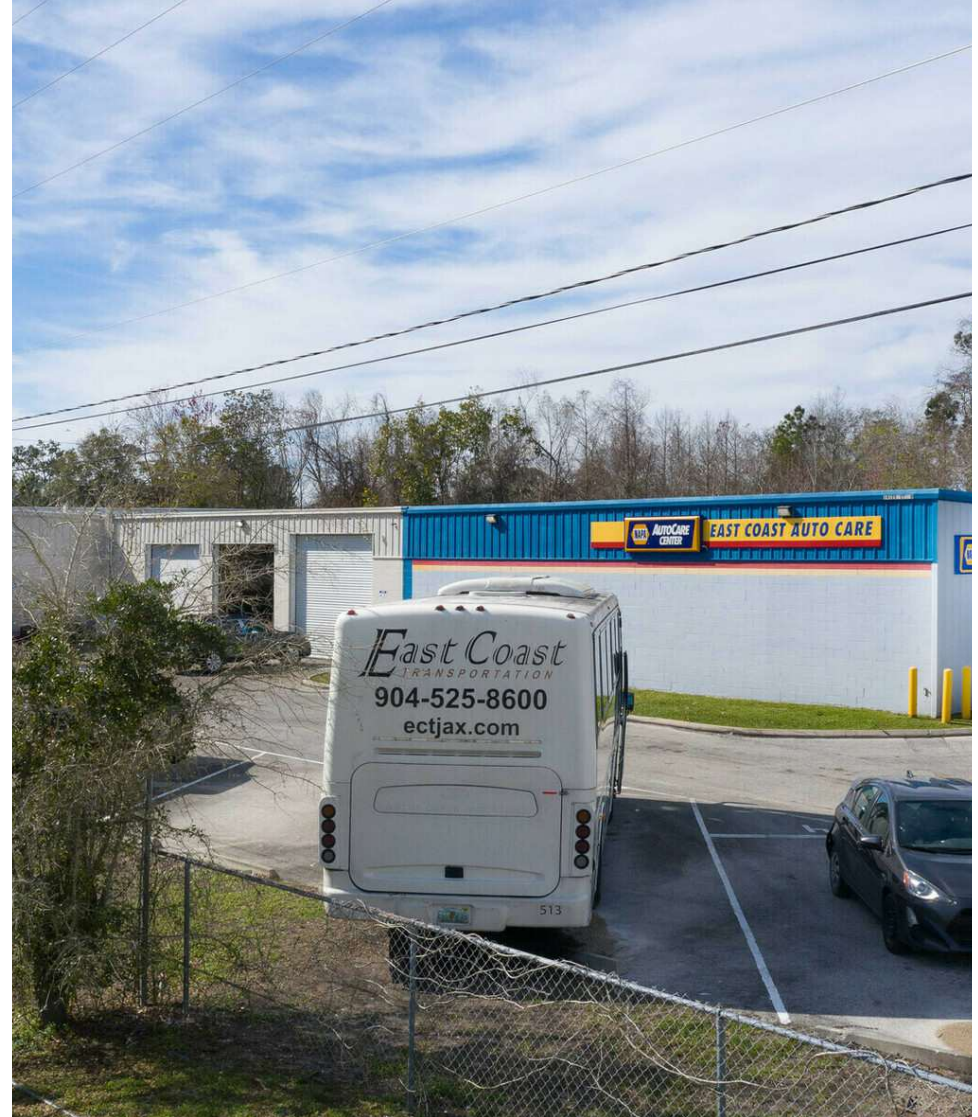

Location Map

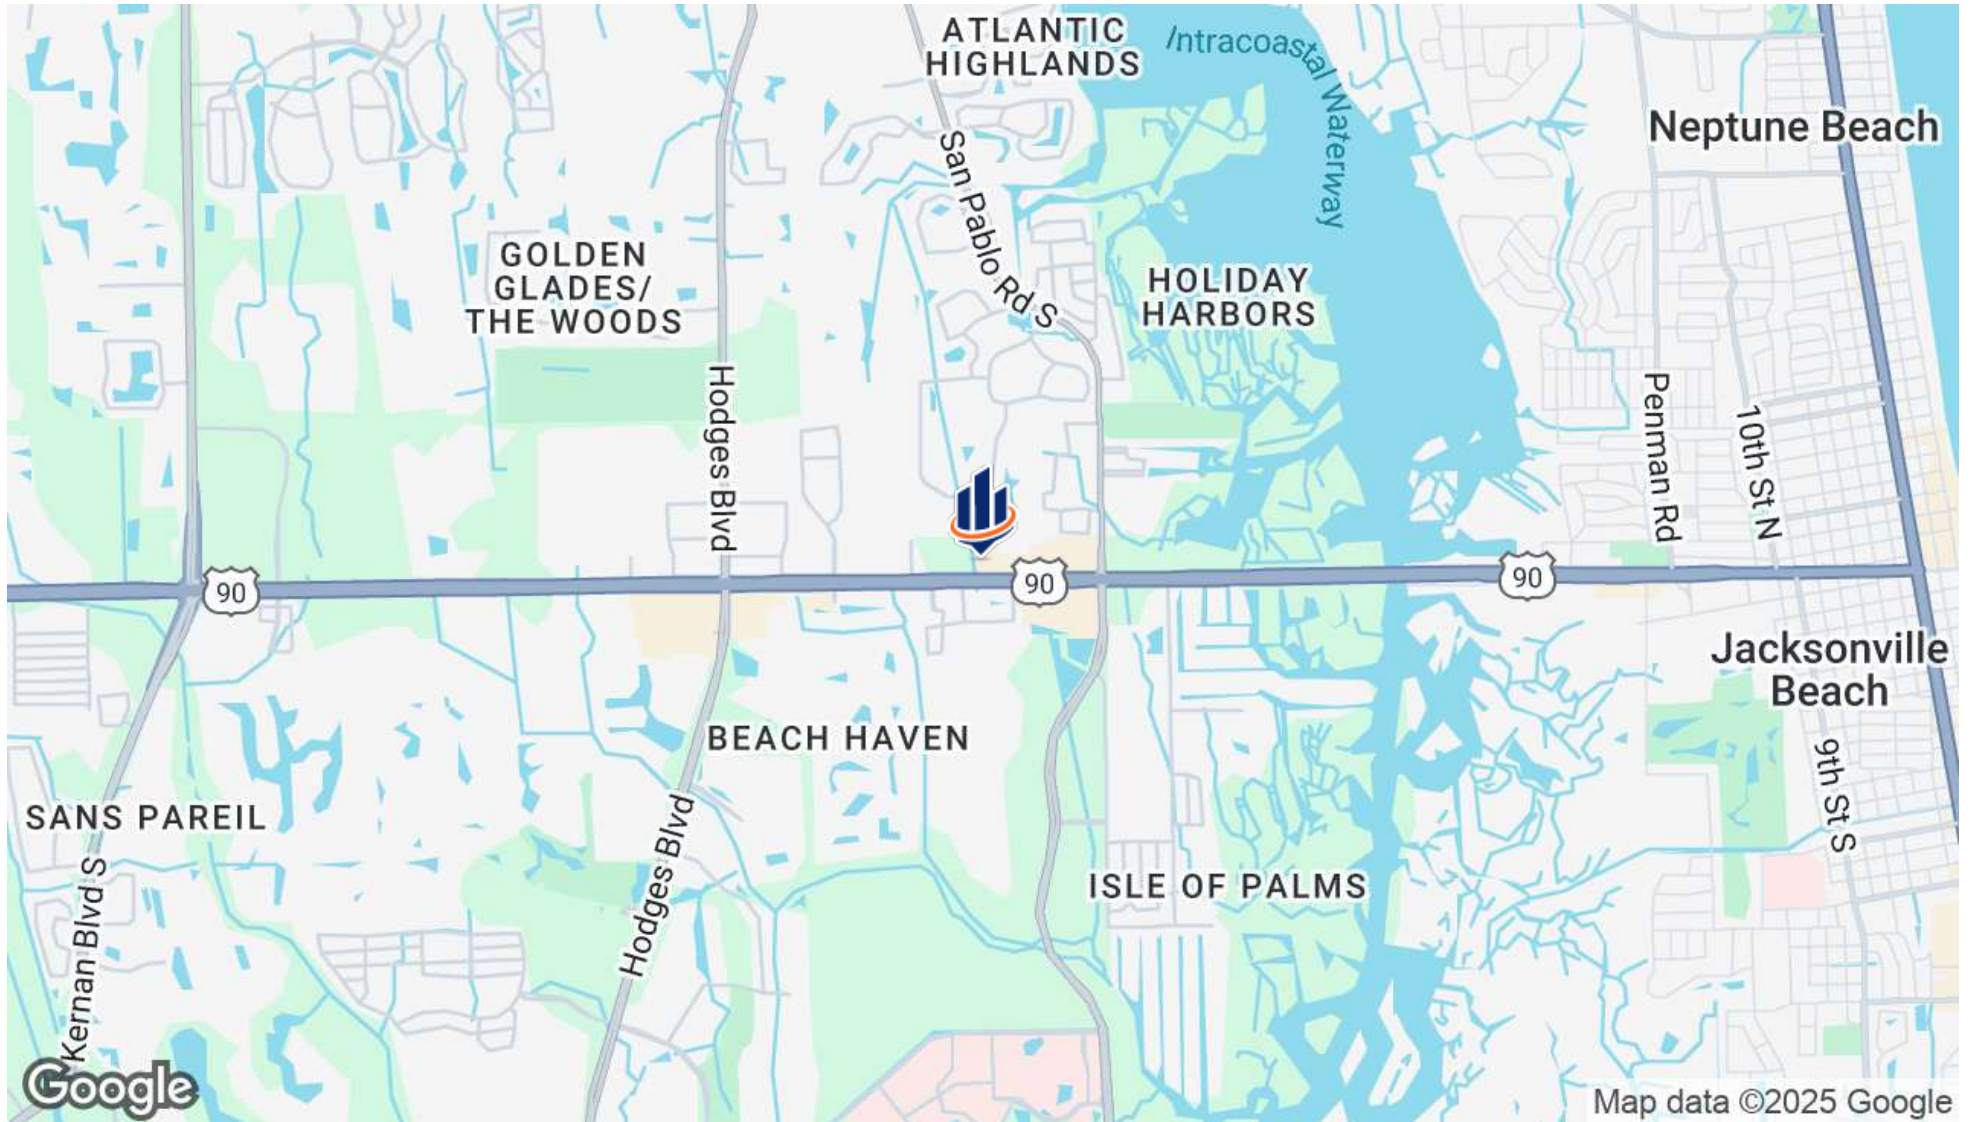

Aerial Map

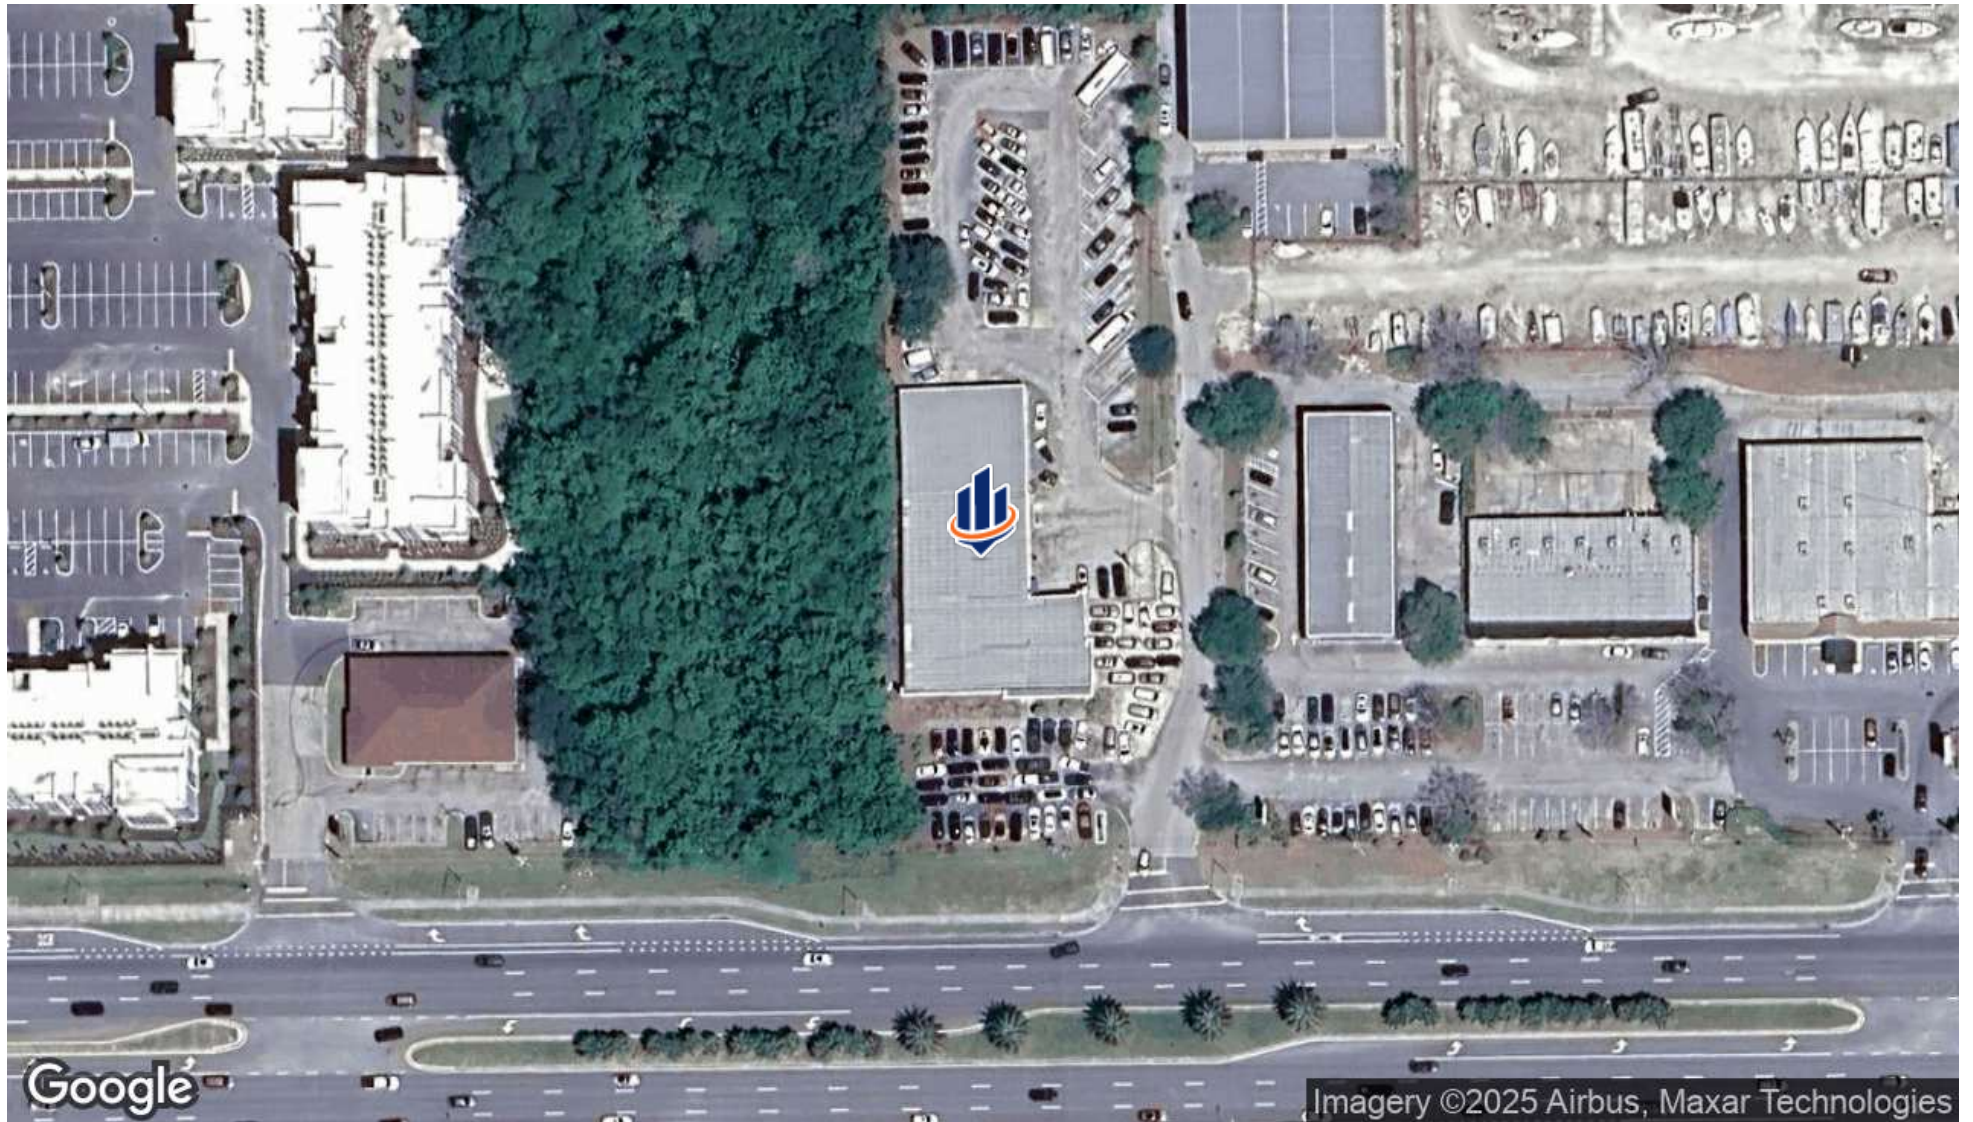


14125 BEACH BOULEVARD JACKSONVILLE, FL 32250

SVN | First Coast Commercial Real Estate Specialists | Page 6

The information presented here is deemed to be accurate, but it has not been independently verified. We make no guarantee, warranty or representation. It is your responsibility to independently confirm accuracy and completeness. All SVN® offices are independently owned and operated.

Demographics Map & Report

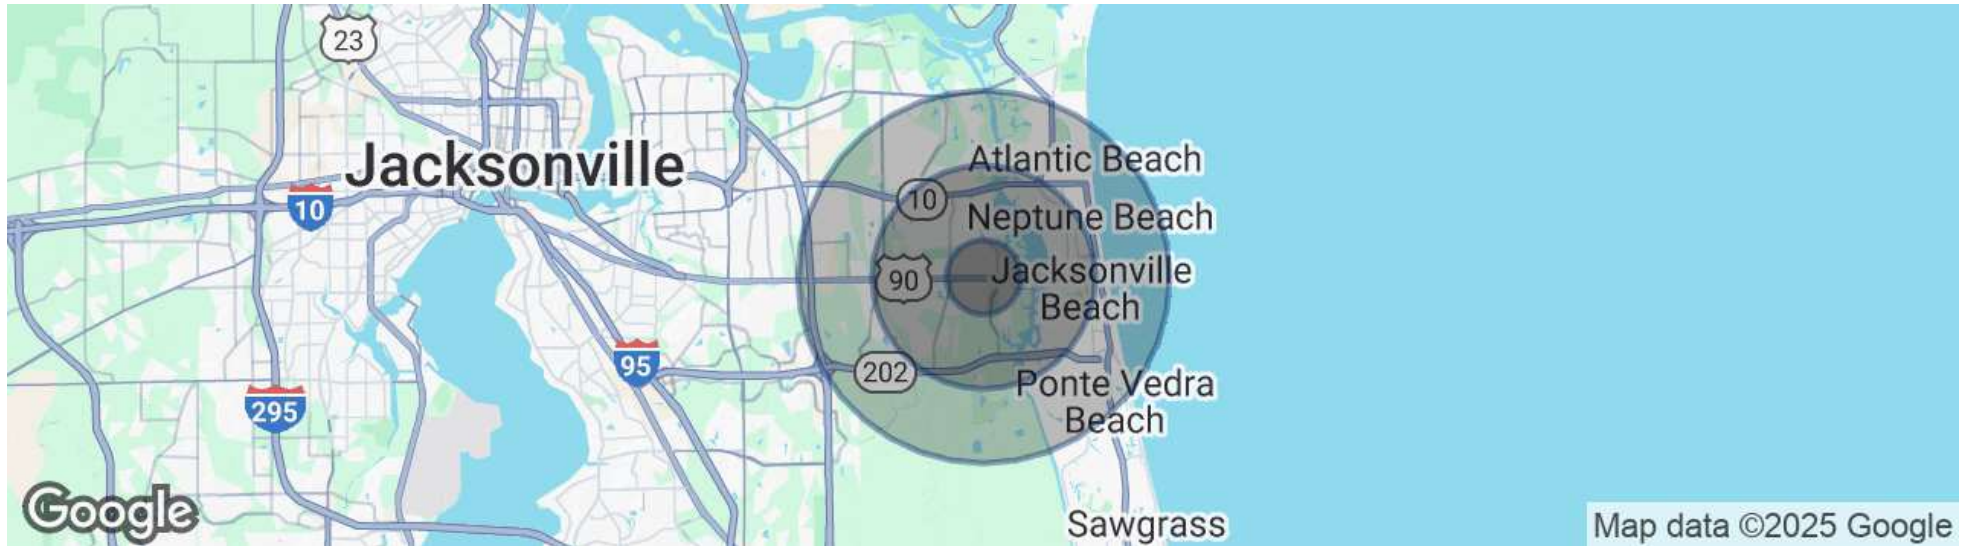

POPULATION

	1 MILE	3 MILES	5 MILES
Total Population	12,103	74,207	169,275
Average Age	39	42	41
Average Age [Male]	38	41	40
Average Age [Female]	40	43	42

HOUSEHOLDS & INCOME

	1 MILE	3 MILES	5 MILES
Total Households	4,698	31,455	70,075
# of Persons per HH	2.6	2.4	2.4
Average HH Income	\$114,229	\$133,232	\$124,622
Average House Value	\$478,100	\$506,957	\$496,447

Demographics data derived from AlphaMap