




1 ELEVATION FACING BAY RIDGE AVENUE  
SCALE: 1/4" = 1'-0"

2 ELEVATION FACING THIRD AVENUE  
SCALE: 1/4" = 1'-0"

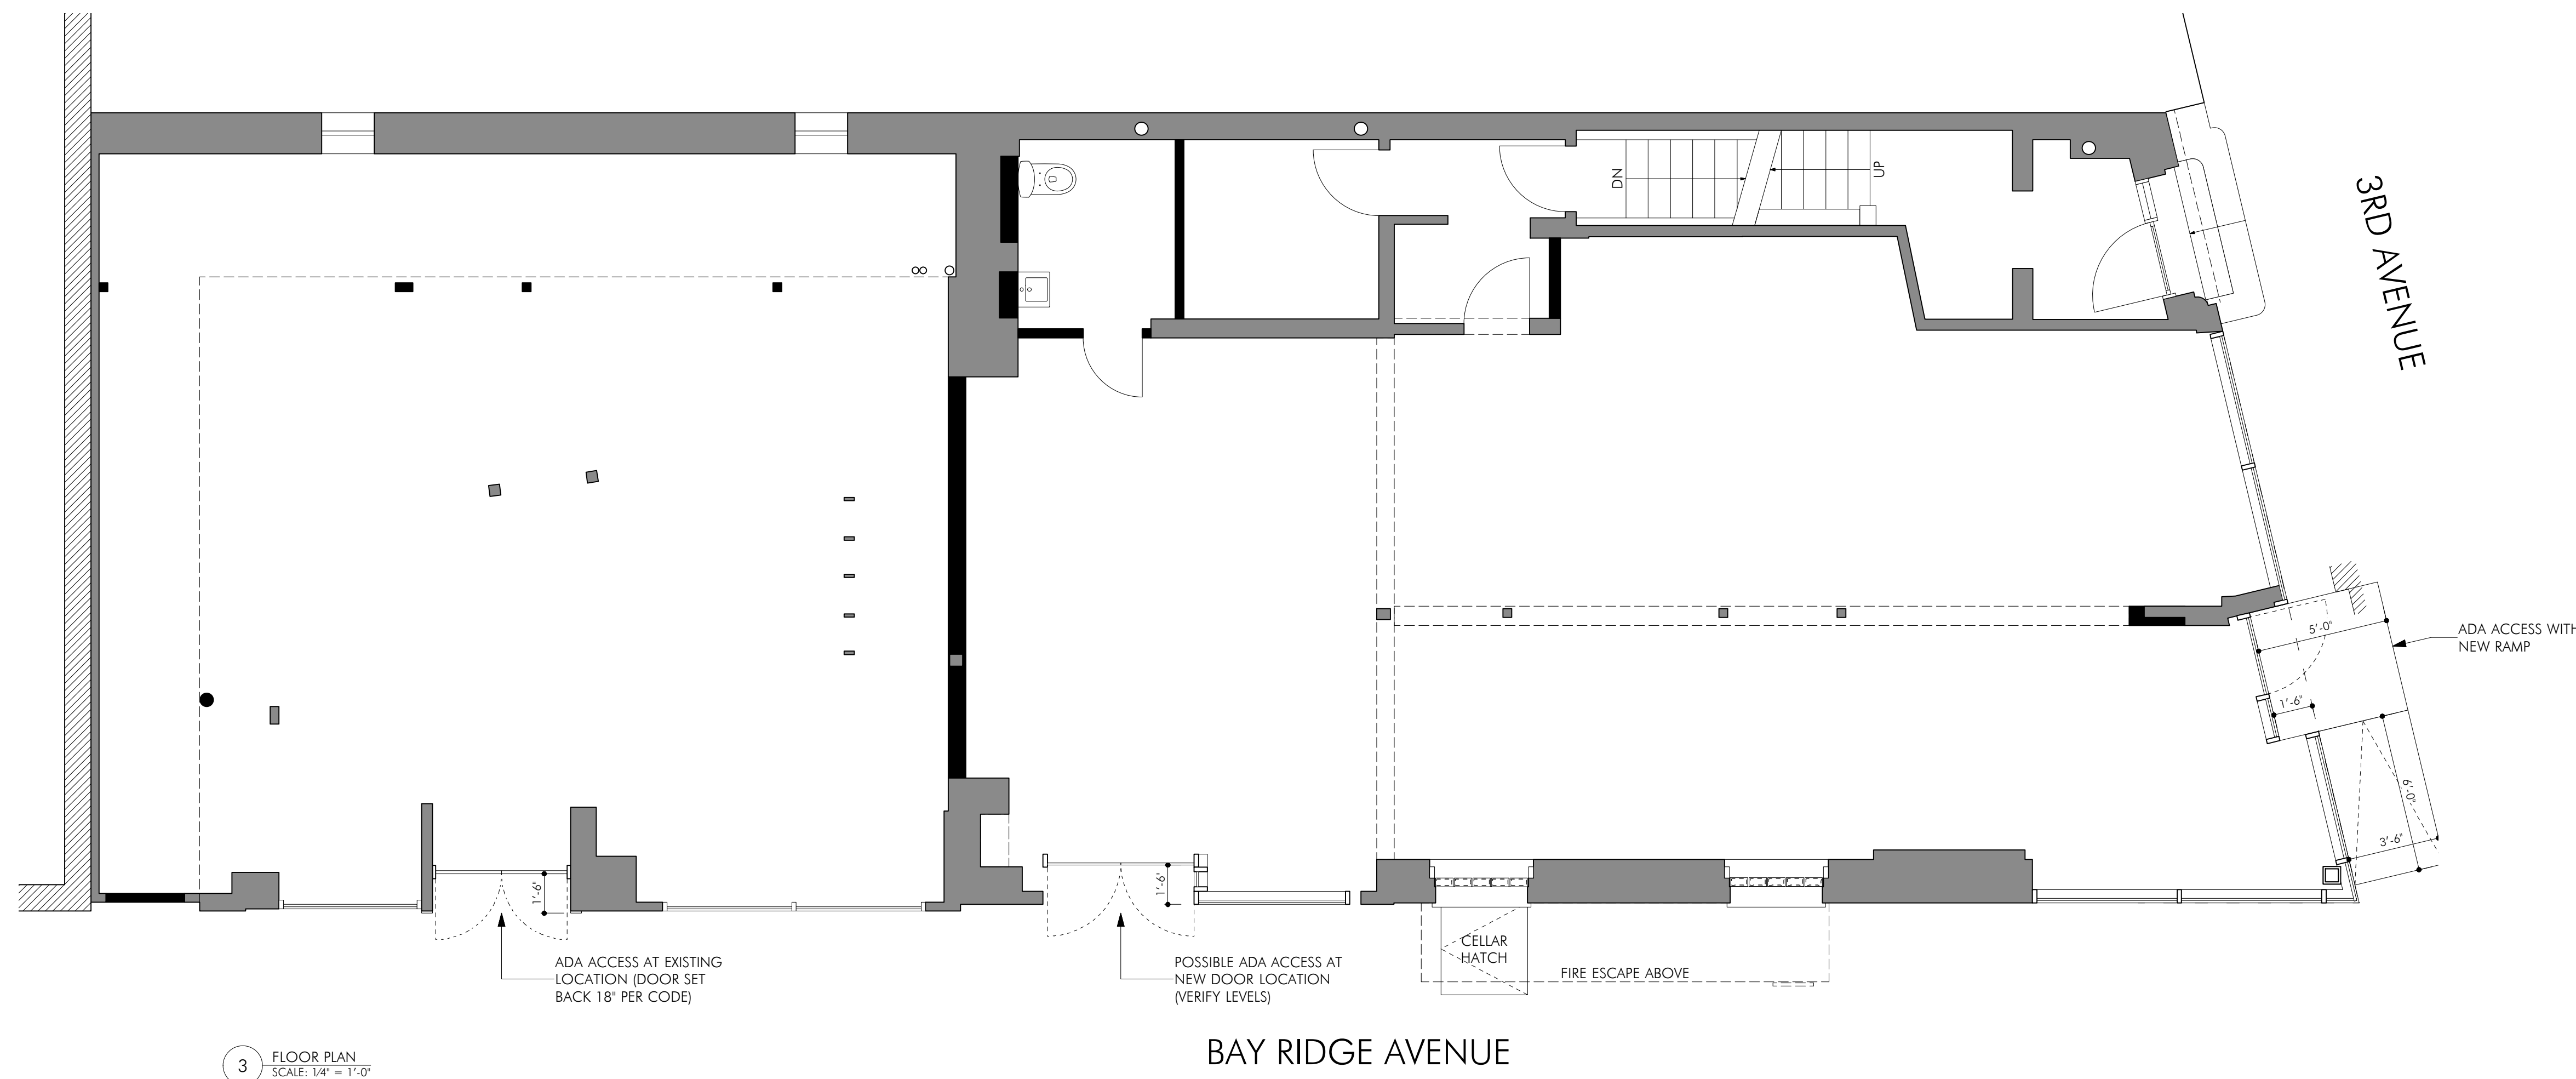

3 FLOOR PLAN  
SCALE: 1/4" = 1'-0"

DOB SUBMISSION DESCRIPTION 12/11/18 DATE  
STAMP

Architect  
Edward I. Mills & Associates  
Architects, pc  
401 Broadway, Suite 501  
New York, NY 10013  
Tel 212 334-9891  
Fax 212 334-8197

6901 3RD AVENUE  
BROOKLYN, NY 11209

DRAWING NO.  
SK-103.01

TITLE  
1ST FLOOR FACADE  
OPTION 3 REVISED

JOB NO. 3735 SCALE AS NOTED  
DATE DEC 11, 2018

DOB SUBMISSION