


FRONT ELEVATION


SCALE: 1/4" = 1'-0"

DATE: 03/12/23	REVISIONS
SUNSET DESIGN	591 MORAN COURT ANNAPOLIS, MD 21401 PHONE: 443-935-5585 DRAWN BY: MICHAEL STEVENSON
BUILDING FOR: 1685 QUARTERFIELD ROAD	BUILDING SITE: 1685 QUARTERFIELD ROAD GLEN BURNIE, MD 21061

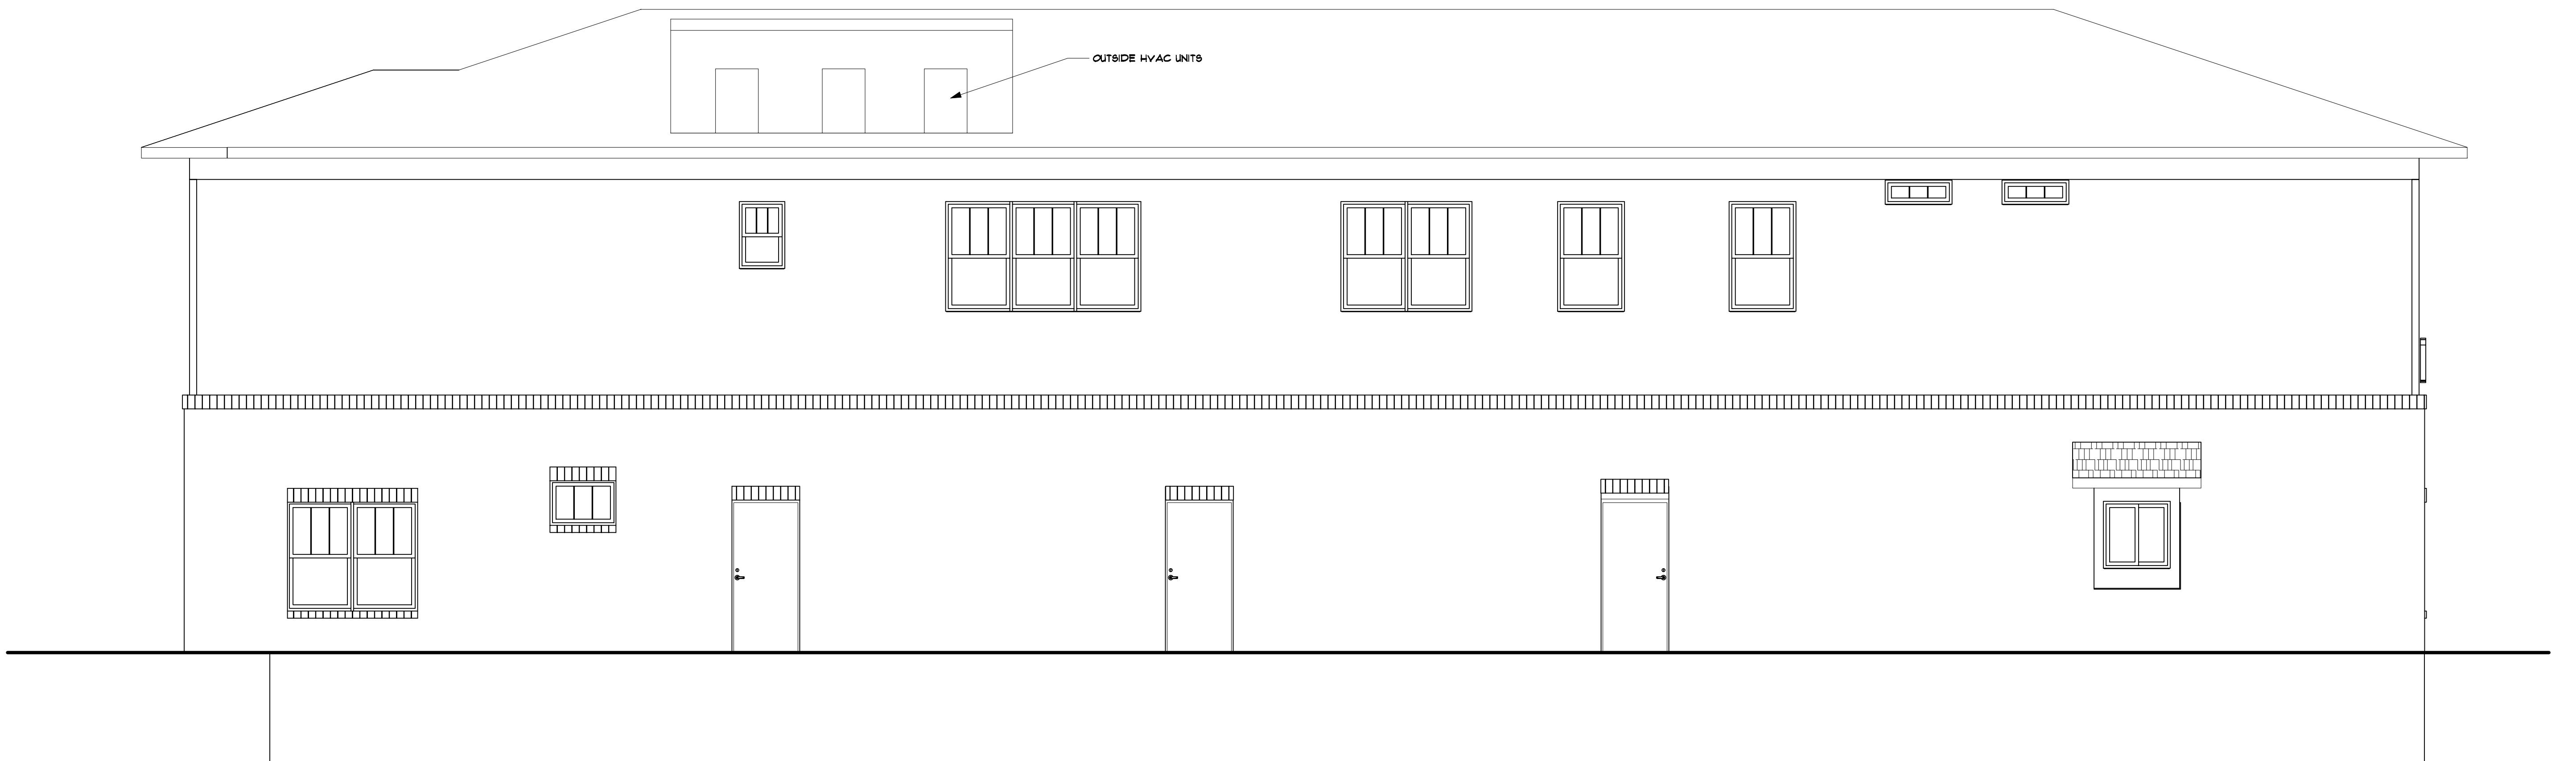


REAR ELEVATION

SCALE: 1/4" = 1'-0"

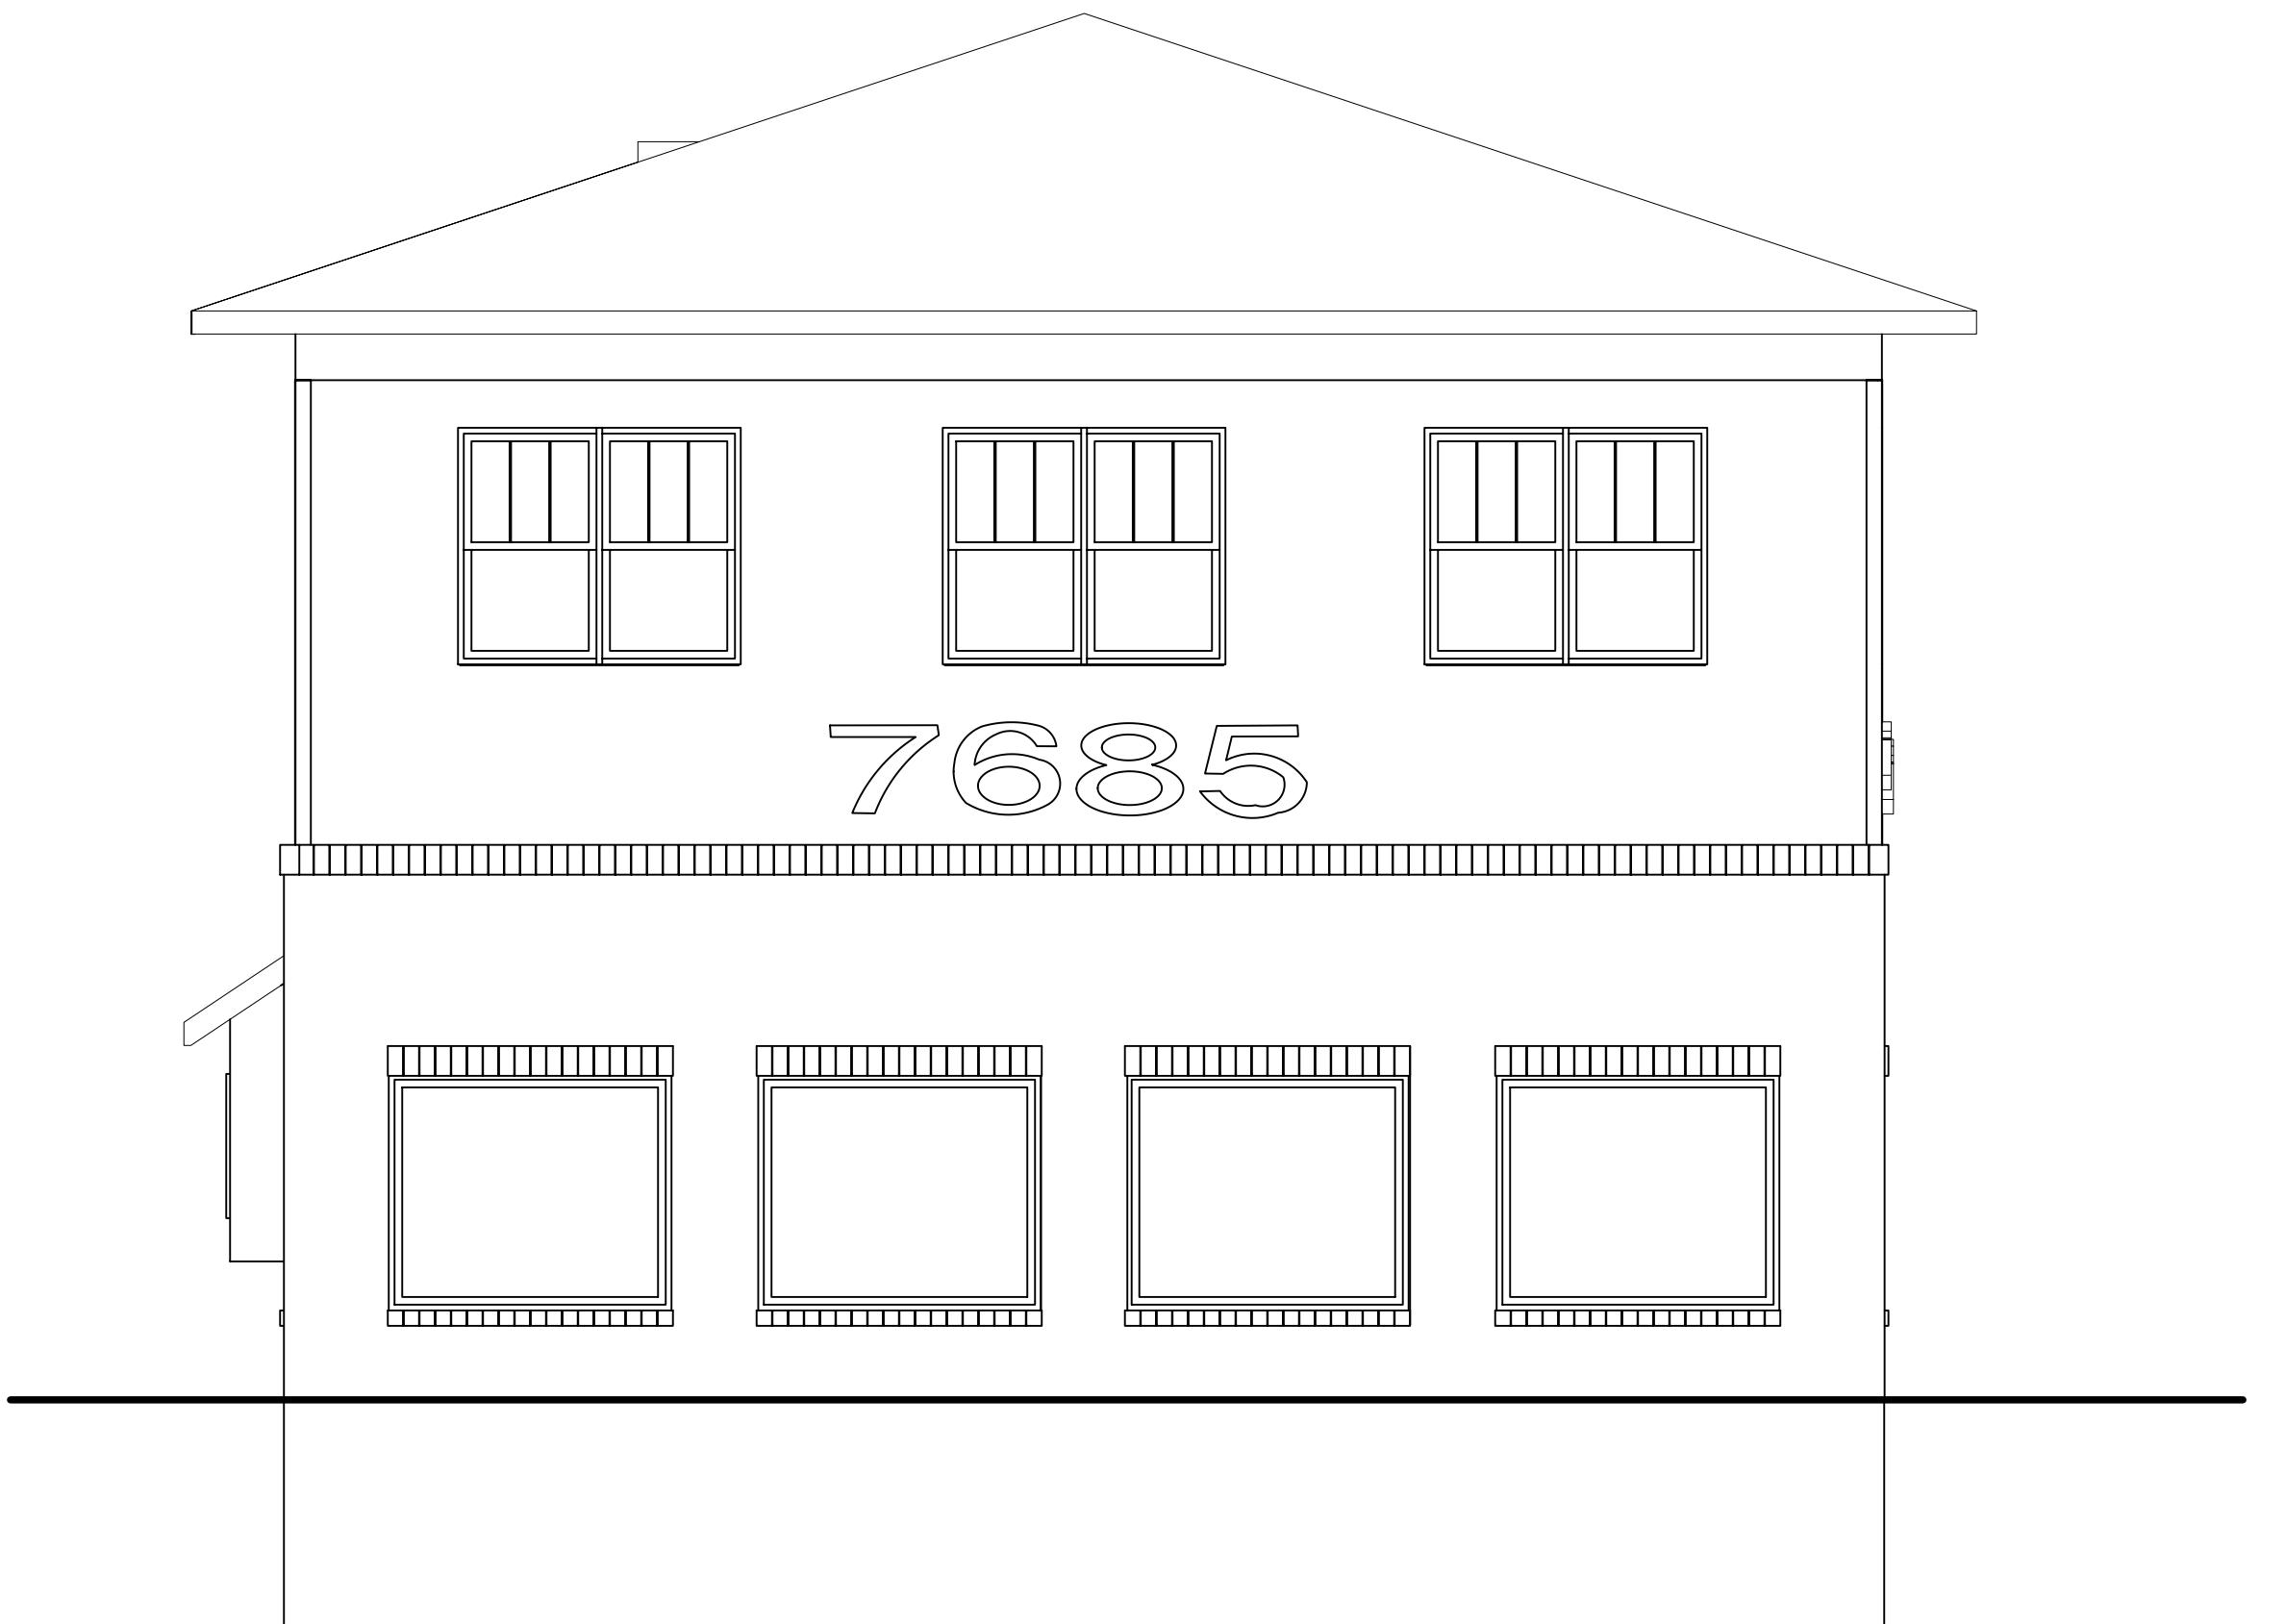

LEFT SIDE ELEVATION

SCALE: 1/4" = 1'-0"

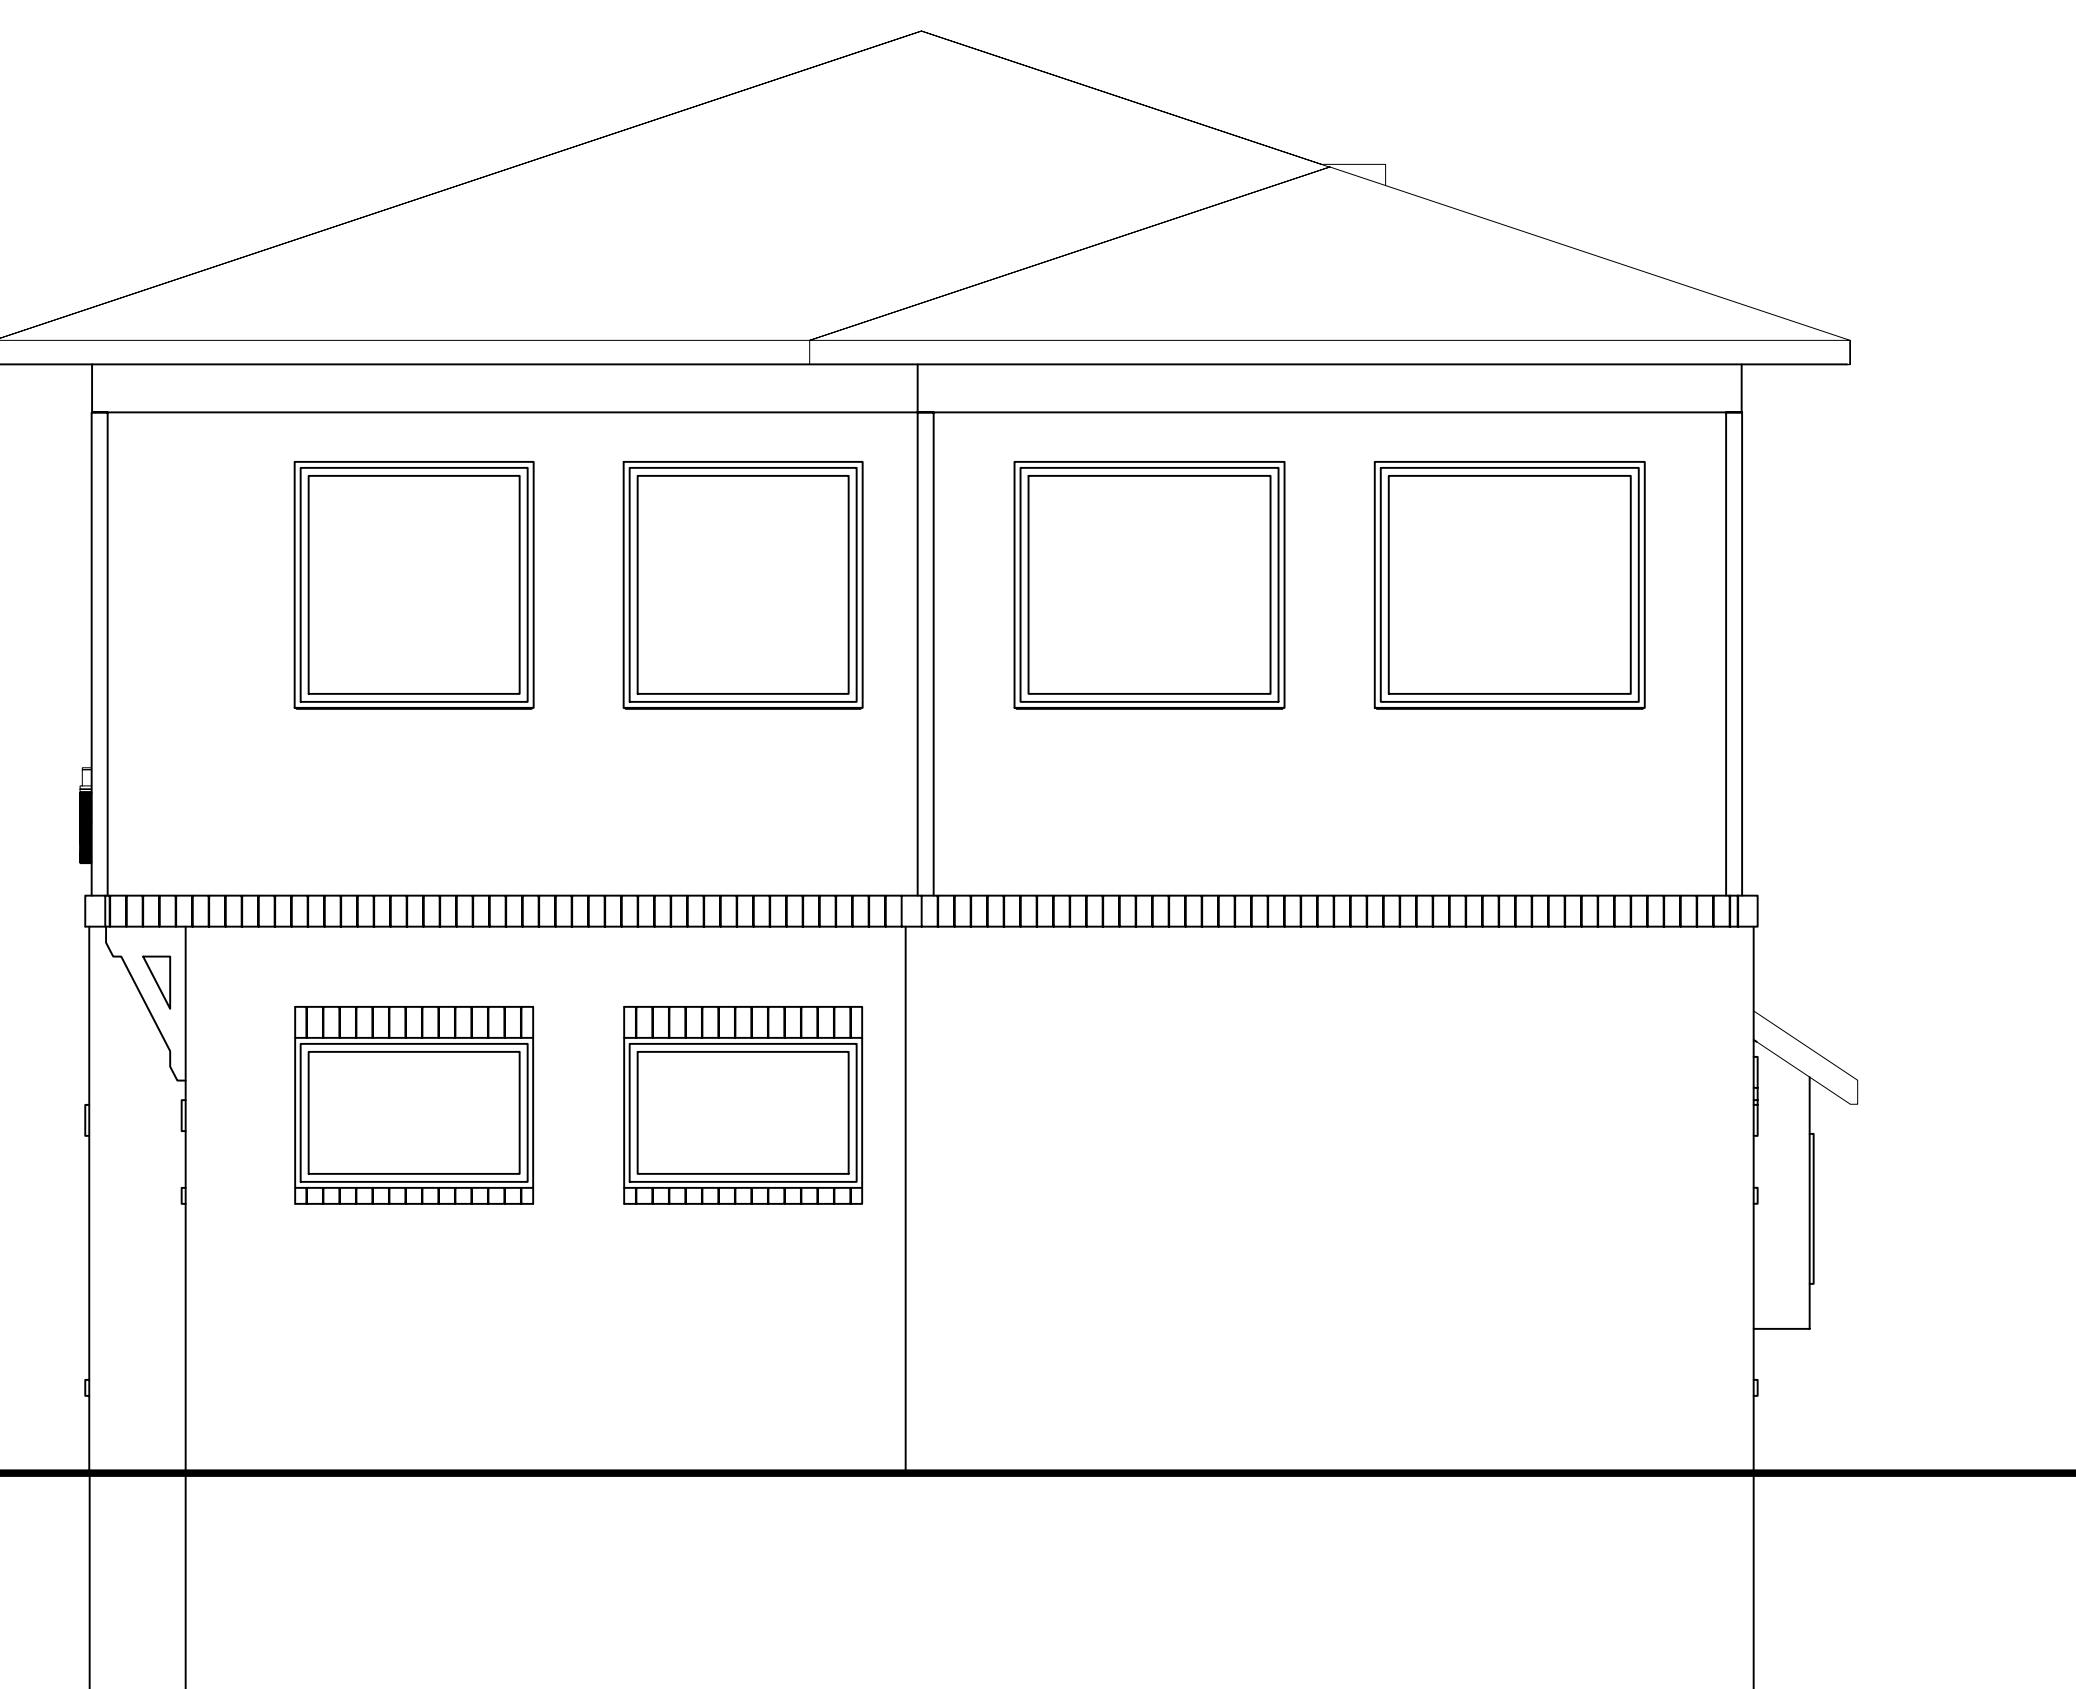


RIGHT SIDE ELEVATION

SCALE: 1/4" = 1'-0"

SHEET 2

DATE: 03/12/23
REVISIONS
SUNSET DESIGN
59 MORAN COURT
ANNAPOLIS, MD 21401
PHONE: 443-935-5585
DRAWN BY: MICHAEL STEVENS


BUILDING SITE:
1685 QUARTERFIELD
ROAD
GLEN BURNE, MD 21061

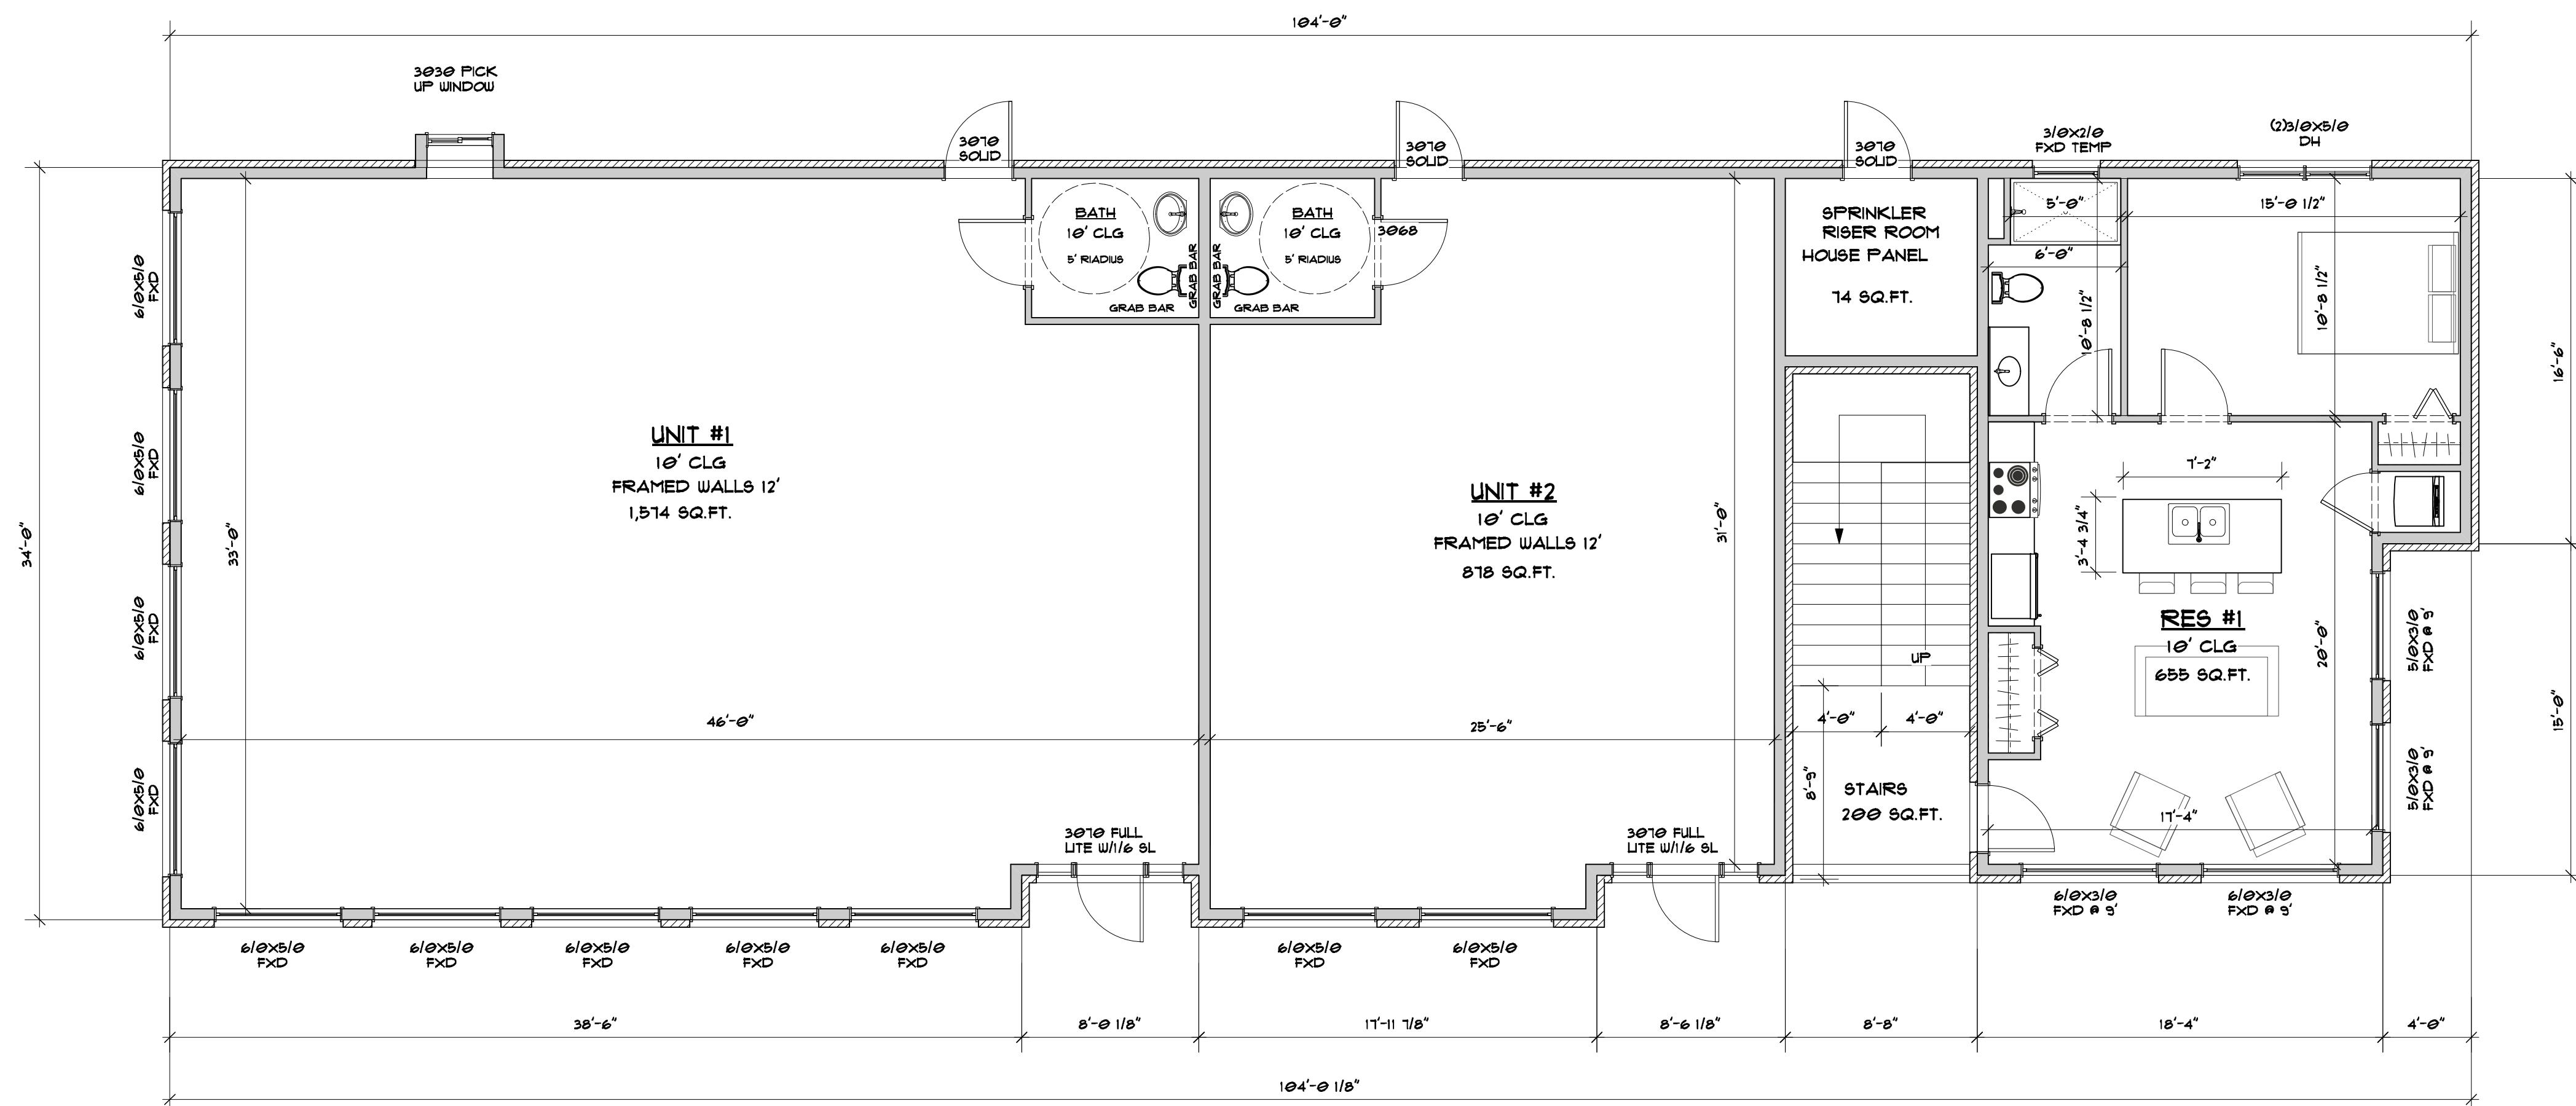

FIRST FLOOR PLAN

TOTAL AREA: 3,381 SQ.F

SCALE: 3/16" = 1'-0"

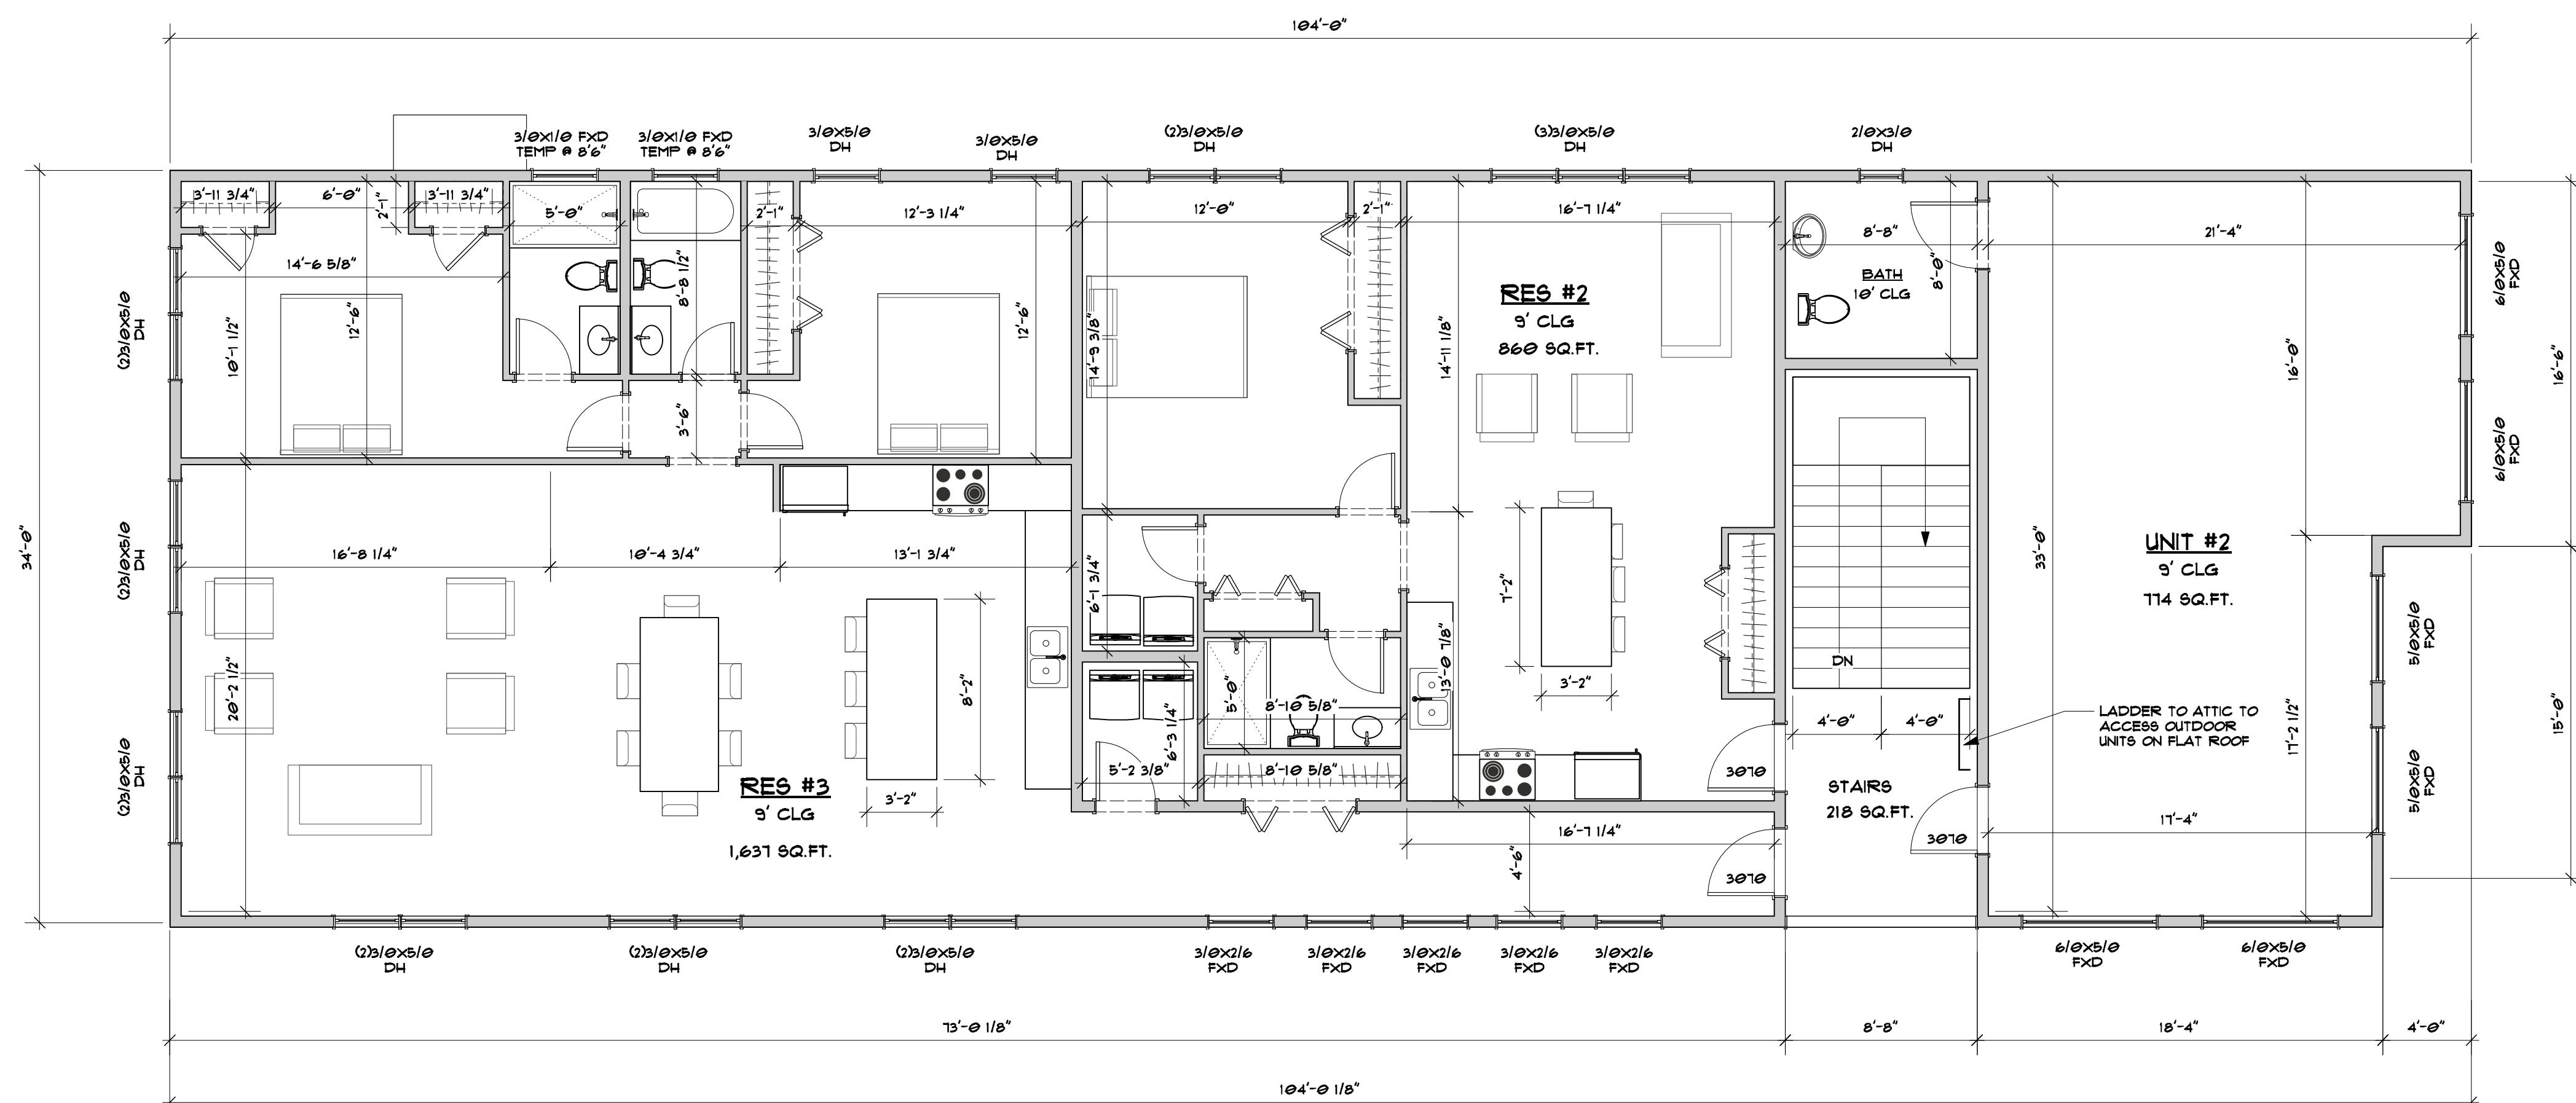

SECOND FLOOR PLAN

TOTAL AREA: 3,589 SQ.F

SCALE: $3/16'' = 1'-0''$


SHEET

1

BUILDING SITE: 1685 QUARTERFIELD ROAD GLEN BURNIE, MD 21061
SUNSET DESIGN 591 MORAN COURT ANNAPOLIS, MD 21401 PHONE: 443-995-5585

BUILDING FOR:
1685
QUARTERFIELD
ROAD


DATE: 03/15/23

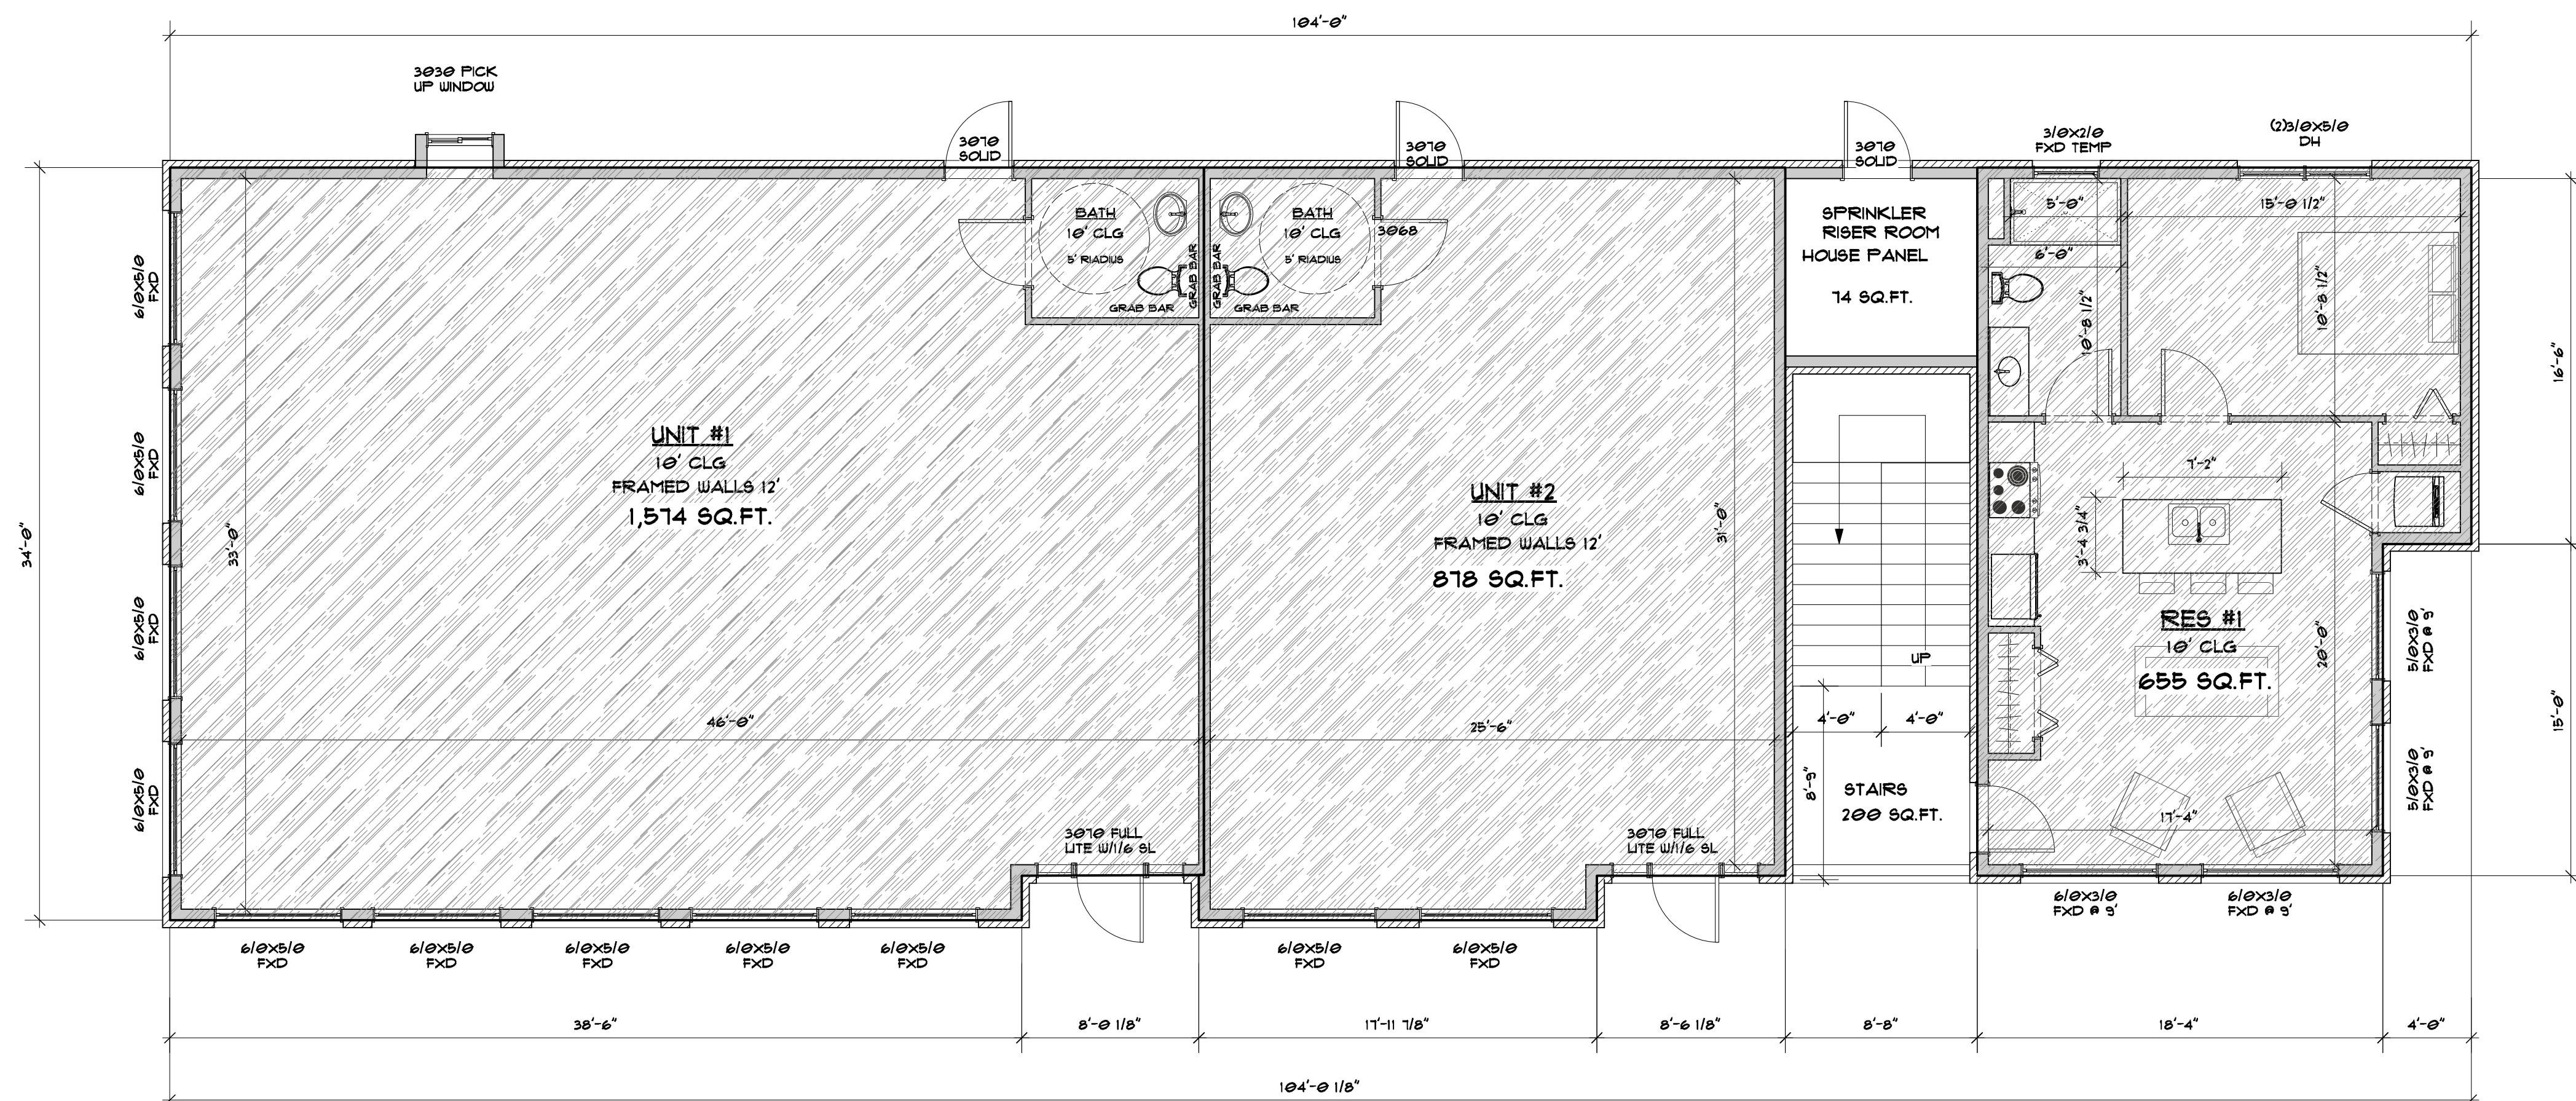

FIRST FLOOR PLAN

TOTAL AREA: 3,381 SQ.F

SCALE: $3/16'' = 1'-0''$

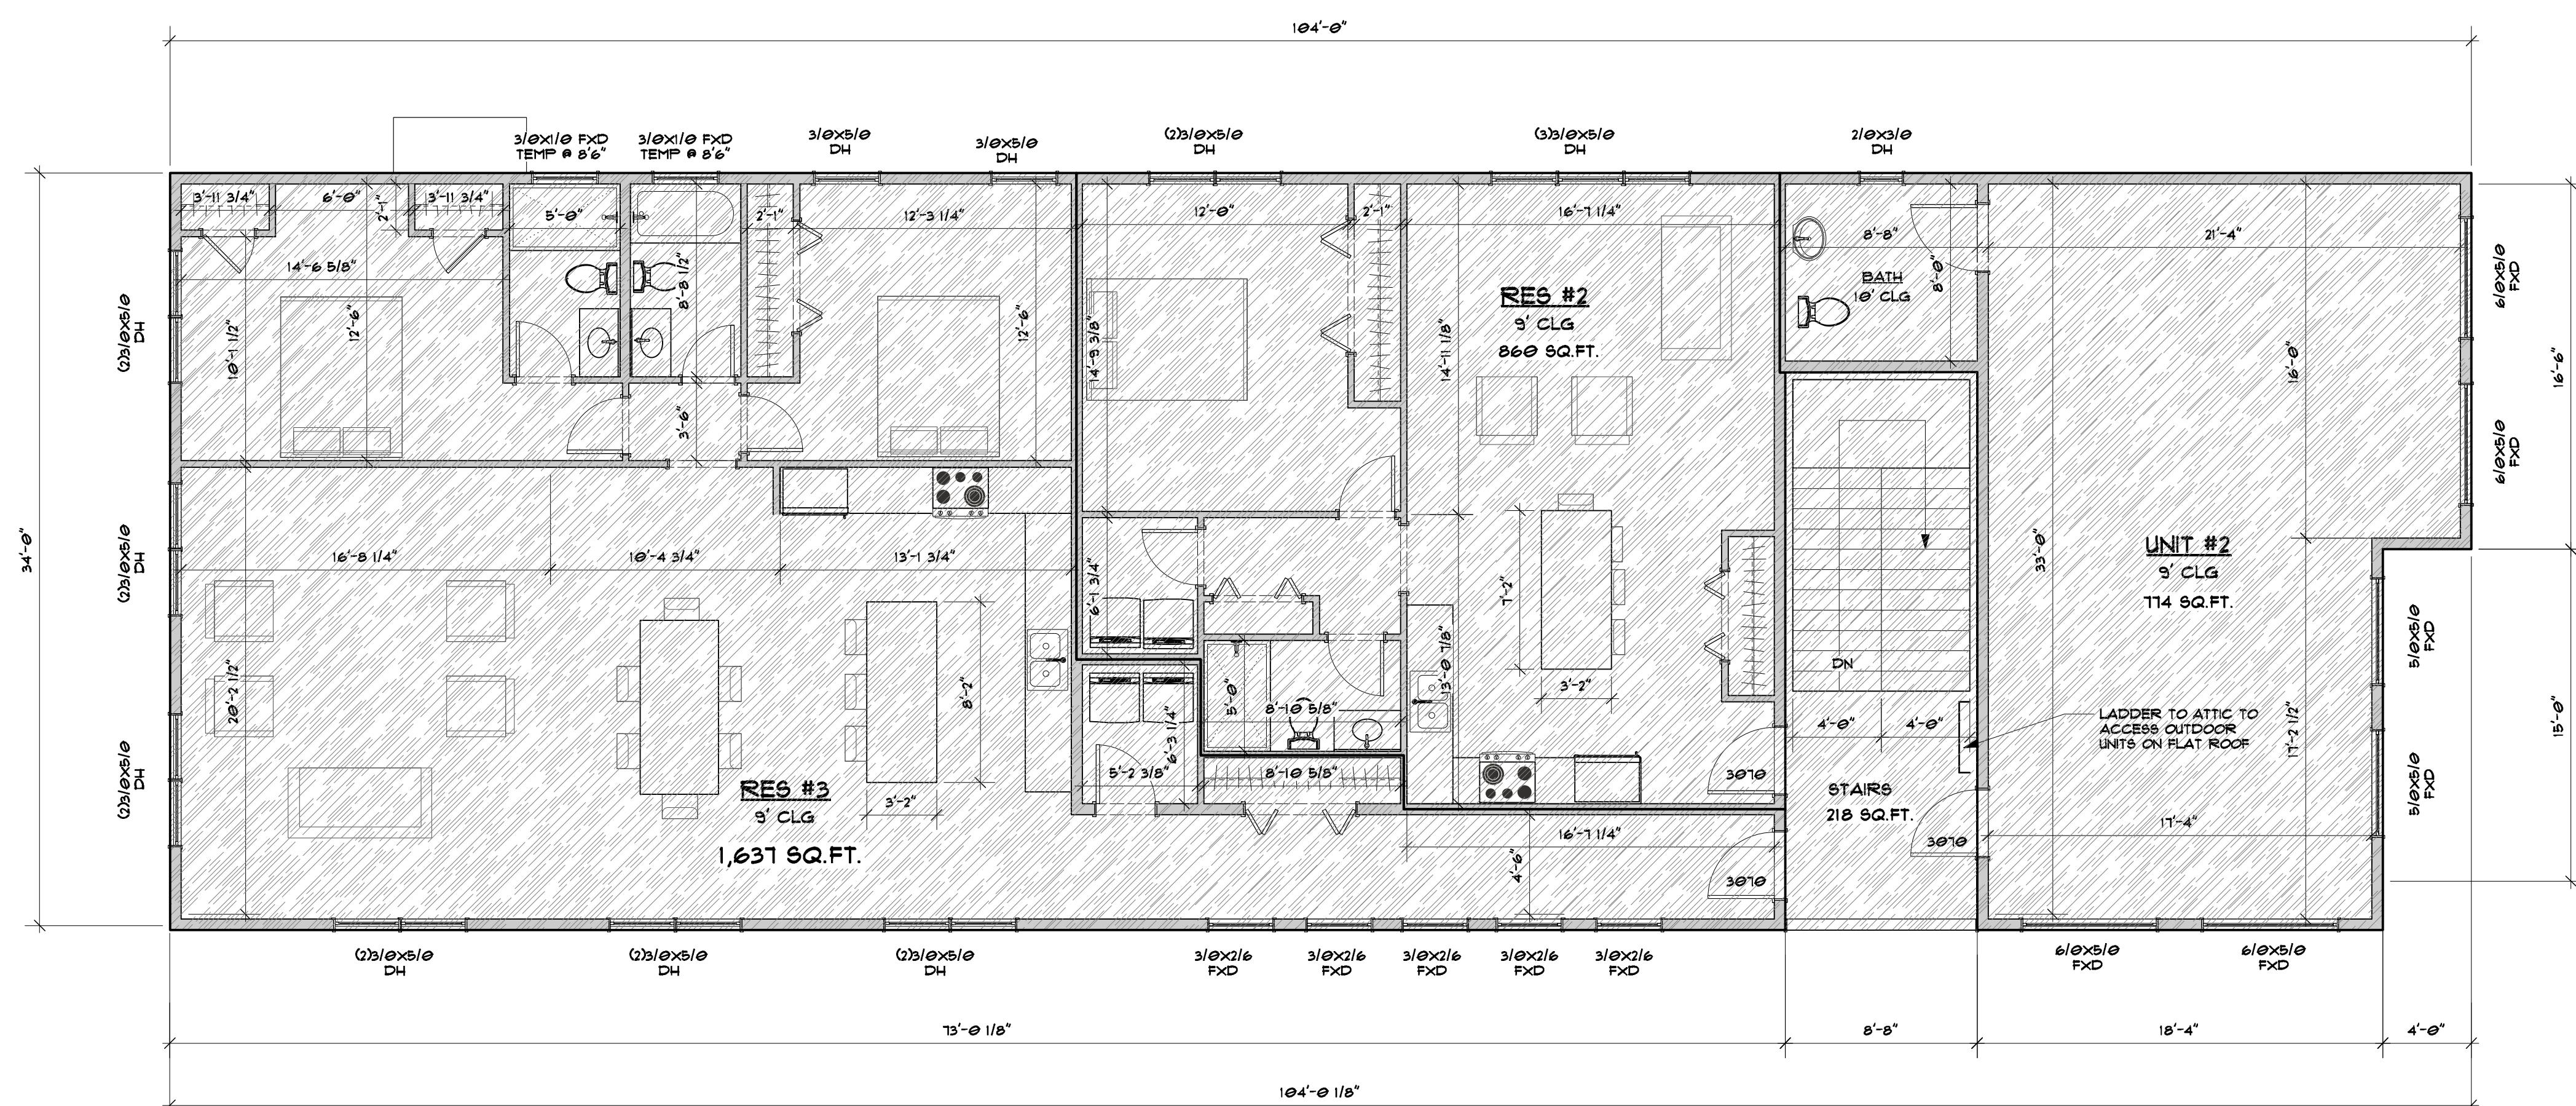

SECOND FLOOR PLAN

TOTAL AREA: 3,589 SQ.F

SCALE: $3/16'' = 1'-0''$

SHEET

1

SUNSET DESIGN

SUNSET DESIGN
591 MORAN COURT
ANNAPOLIS, MD 21401
PHONE: 443-995-5581

1685 QUARTERFIELD
ROAD
GLEN BURNIE, MD 21061

BUILDING FOR:
1685
QUARTERFIELD
ROAD

BUILT
1685 G
GLEN B

DATE: 03/15/ REVISIONS