





UPPER LEVEL PLAN




Scale 1/8" = 1'-0"

EXISTING CONDITIONS FLOOR PLANS			1
JOB NO.	DATE: APRIL 2019	SCALE: 1/8" = 1'-0"	
NATIONAL FLOOR PLANS		90 SCHOOL STREET	
398 COLUMBUS AVENUE SUITE 100 BOSTON MA 02116 800.328.0217 TEL		QUINCY, MA	

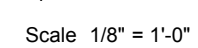2

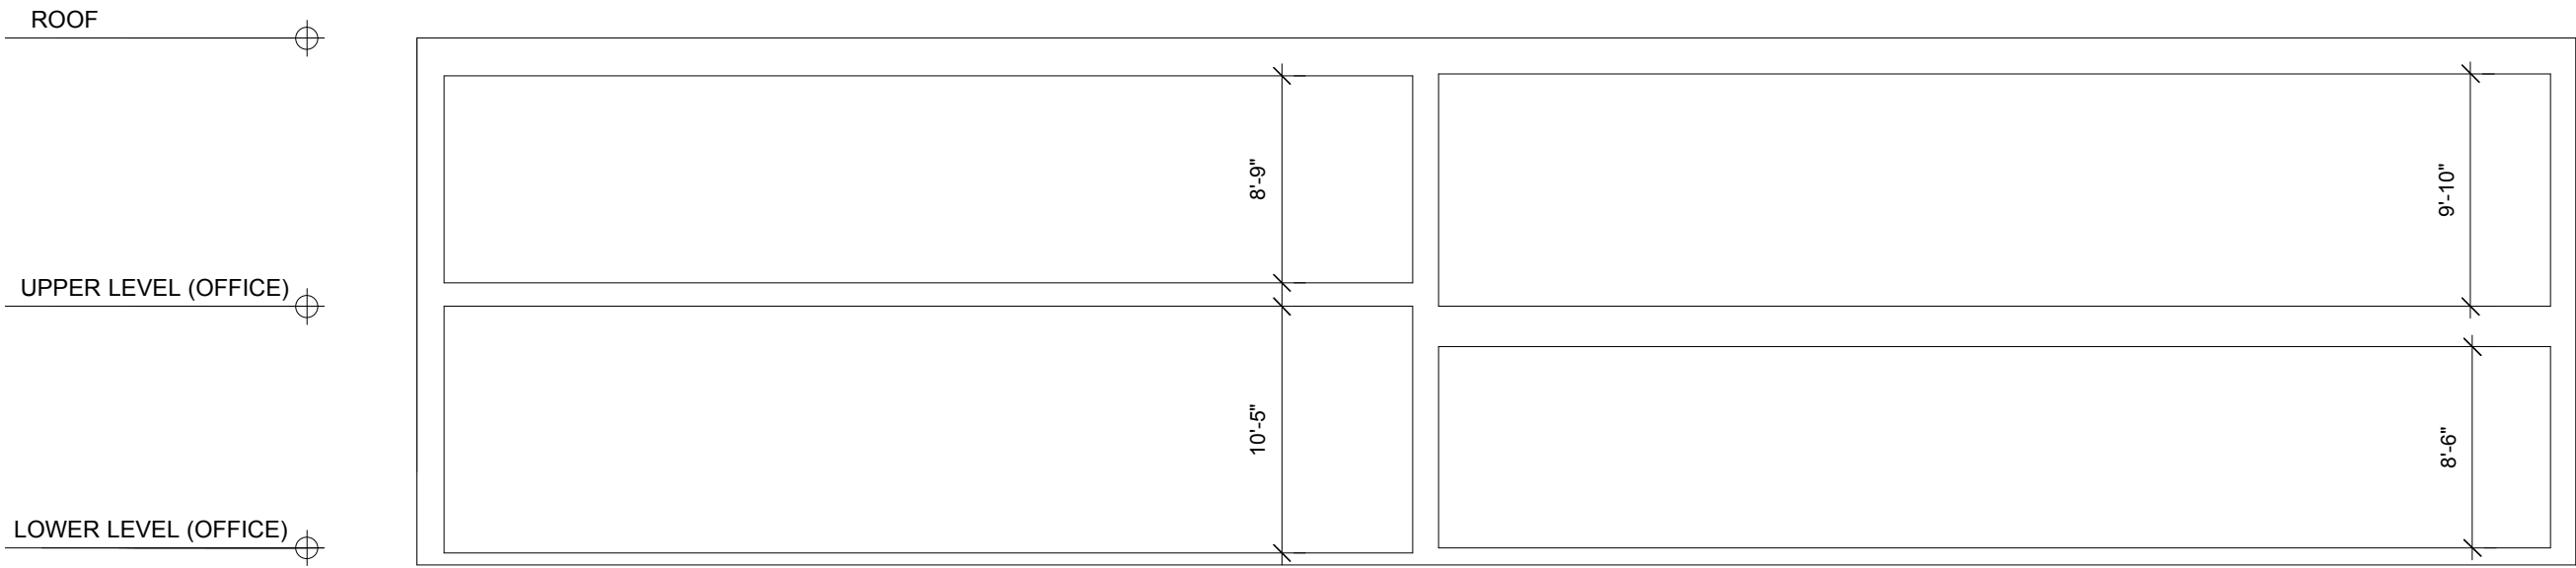

SCHEMATIC SECTION PLAN

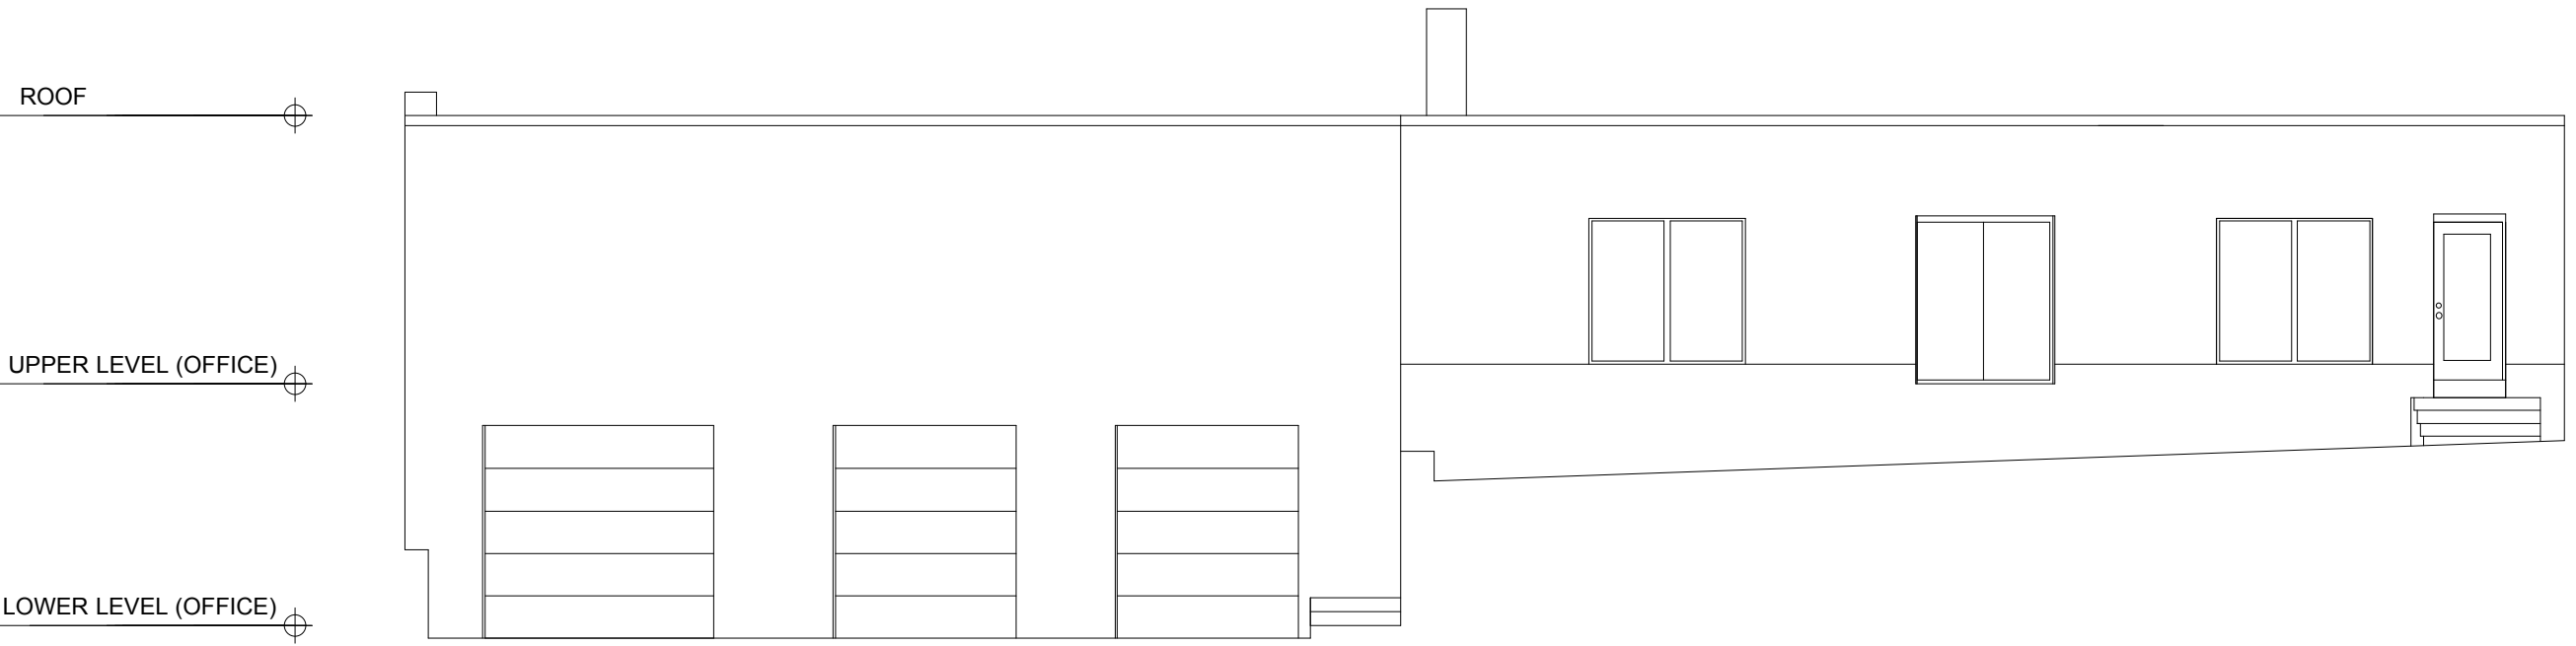

FRONT ELEVATION




REAR ELEVATION




Scale 1/8" = 1'-0"


EXISTING CONDITIONS FLOOR PLANS			3
JOB NO.	DATE: APRIL 2019	SCALE: 1/8" = 1'-0"	
NATIONAL FLOOR PLANS		90 SCHOOL STREET	
398 COLUMBUS AVENUE SUITE 100 BOSTON MA 02116 800.328.0217 TEL		QUINCY, MA	

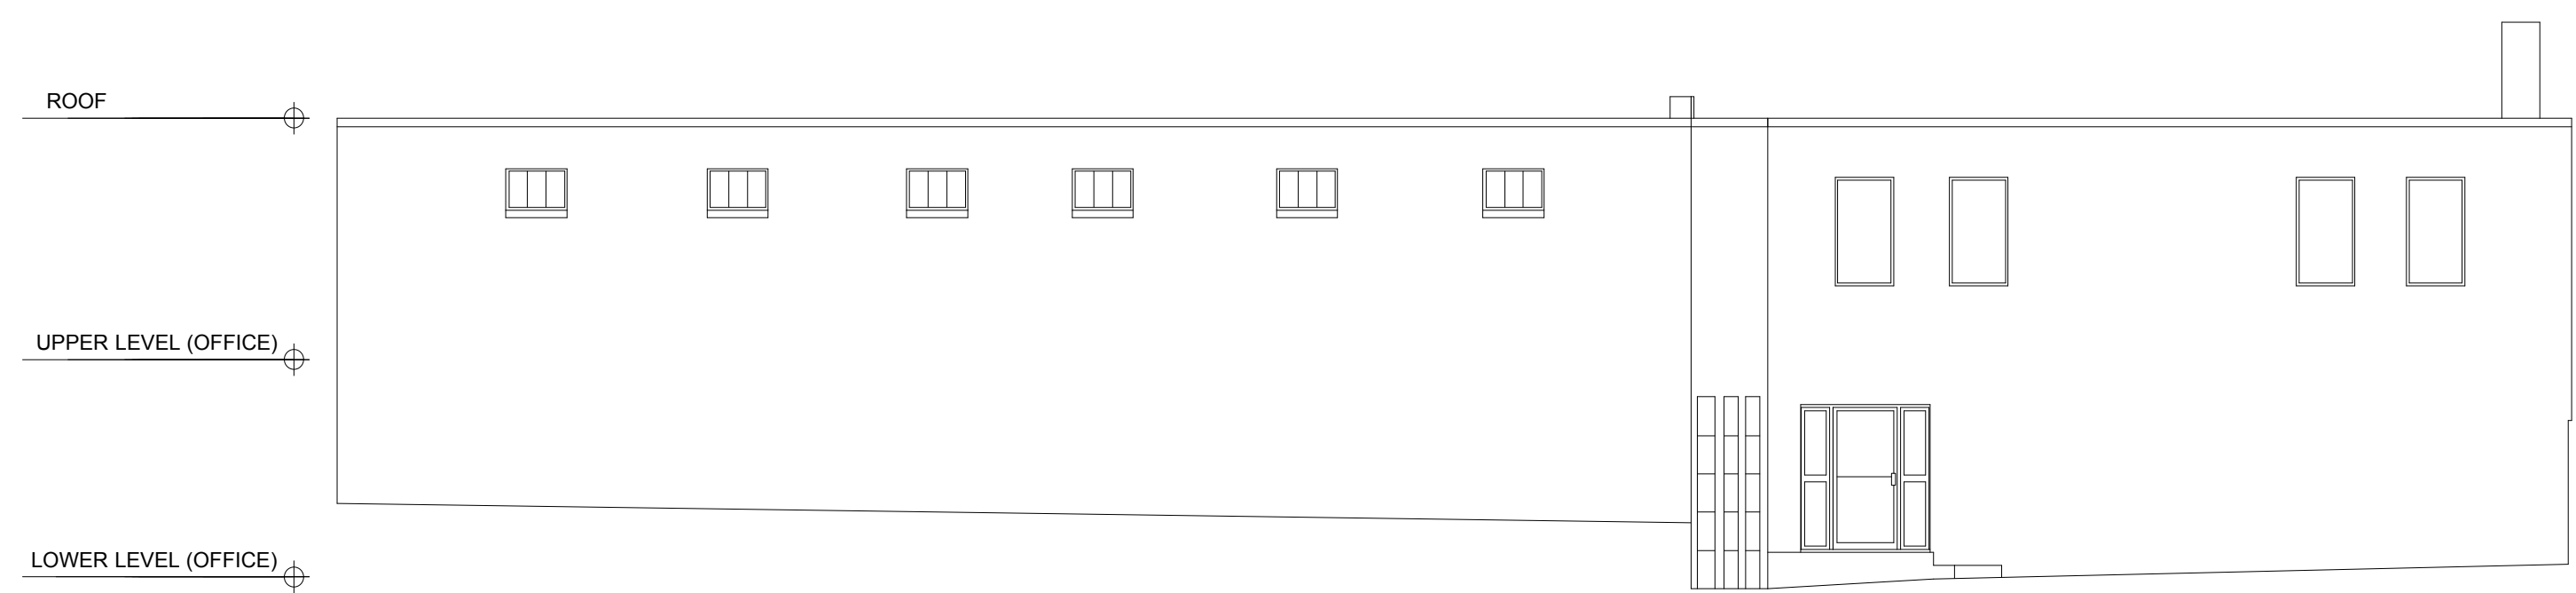

LEFT SIDE ELEVATION

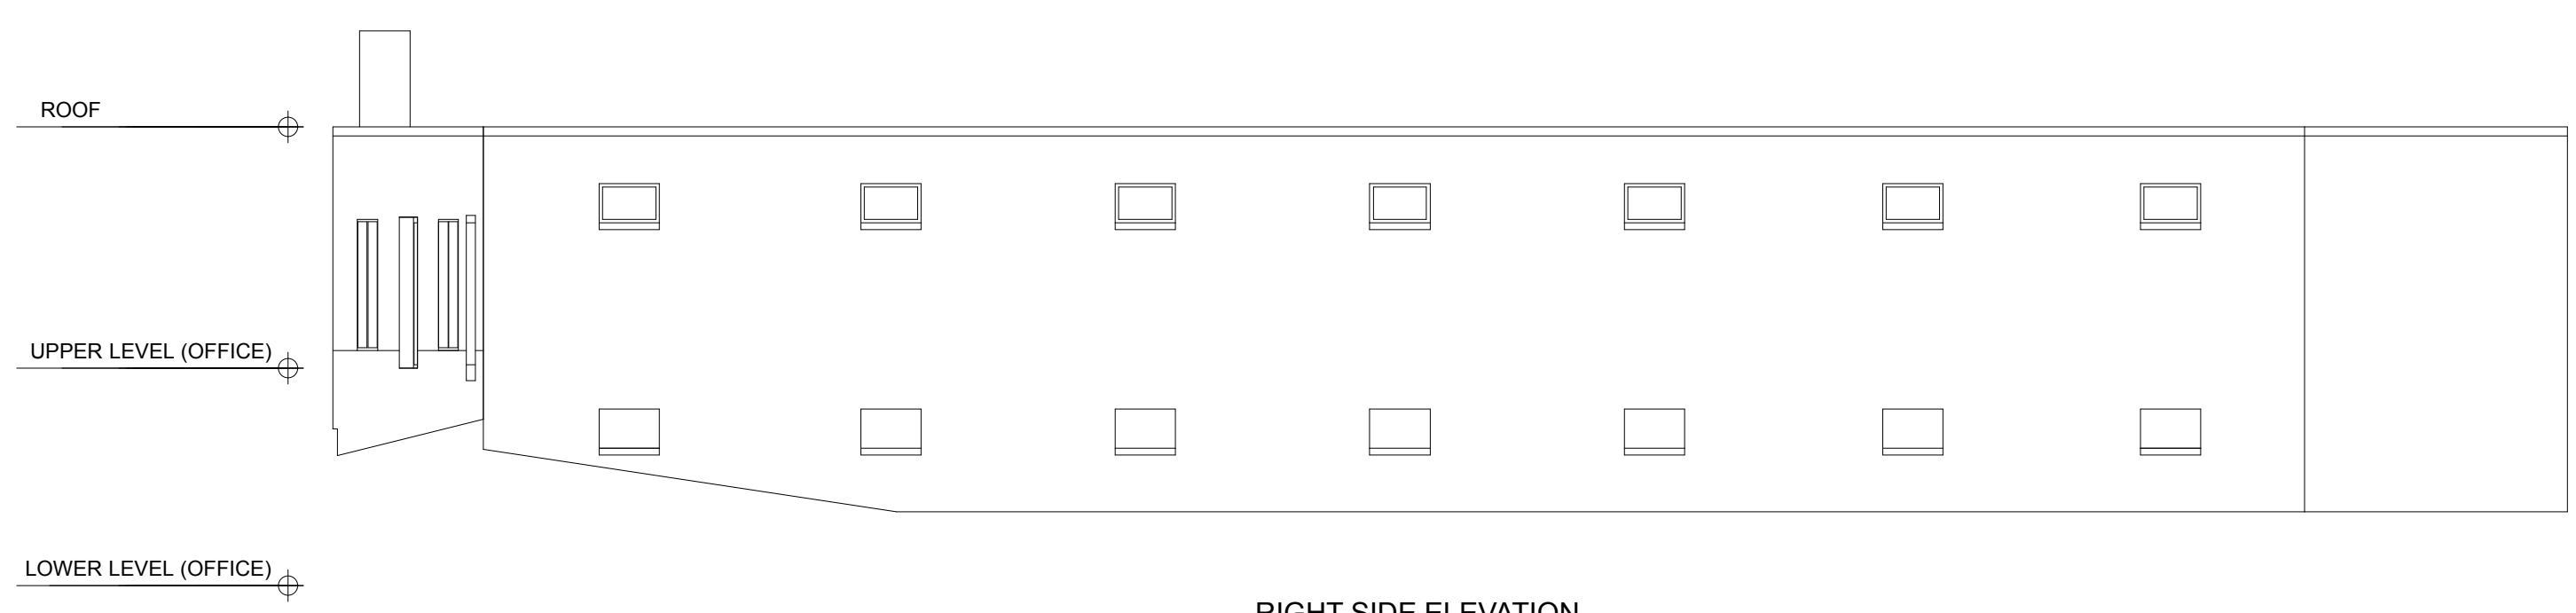

RIGHT SIDE ELEVATION

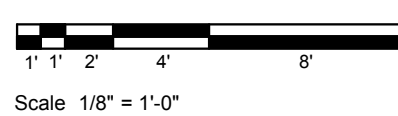

EXISTING CONDITIONS FLOOR PLANS			4
JOB NO.	DATE: APRIL 2019	SCALE: 1/8" = 1'-0"	
NATIONAL FLOOR PLANS		90 SCHOOL STREET QUINCY, MA	
398 COLUMBUS AVENUE SUITE 100 BOSTON MA 02116 800.328.0217 TEL			