

1.
2.
3.
4.
5.
6.
7.
8.
9.
10.


ALL MEASUREMENTS, DIMENSIONS, AND PLANS INDICATED ON THESE DRAWINGS ARE THE PROPERTY OF THE ARCHITECT AND SHALL BE KEPT IN CONFIDENCE. THE CONTRACTOR SHALL BE RESPONSIBLE FOR VERIFYING THE ACCURACY OF ALL DIMENSIONS AND CONDITIONS BEFORE COMMENCING WORK. ANY DISCREPANCIES OR CONFLICTS BETWEEN MANUFACTURE SPECIFICATIONS AND CONSTRUCTION DOCUMENTS ARE FOUND THE ARCHITECT WILL BE NOTIFIED IMMEDIATELY. ANY DISCREPANCIES OR CONFLICTS SHALL BE CLARIFIED PRIOR TO WORK CONTINUING WORK IN AFFECTED AREA.

DOOR SCHEDULE									
DOOR #	DESIGNATION	MATERIAL	TYPE	WIDTH	HEIGHT	THICK	FRAME	HARDWARE	REMARKS
101A	ENTRANCE/EXIT	SC METAL	FLUSH	3'-0"	6'-8"	1-3/4"	MTL	FULL HANDLE/ SECURITY D.B.	
101B	WAITING AREA	HC WOOD	FLUSH	3'-0"	6'-8"	1-3/8"	WOOD	K-1	
102A	ADMIN AREA	HC WOOD	POCKET FLUSH	3'-0"	6'-8"	1-3/8"	WOOD	ADA FULL	
103A	OFFICE	HC WOOD	POCKET FLUSH	3'-0"	6'-8"	1-3/8"	WOOD	ADA FULL	
104A	CONFERENCE	HC WOOD	POCKET FLUSH	3'-0"	6'-8"	1-3/8"	WOOD	ADA FULL	
105A	CLOSET	HC WOOD	DBL FLUSH	2'-0"	6'-8"	1-3/8"	WOOD	K2	
106A	ACCESSIBLE BATH	SC WOOD	FLUSH	3'-0"	6'-8"	1-3/8"	WOOD	K1	
107A	ACCESSIBLE BATH	SC WOOD	FLUSH	3'-0"	6'-8"	1-3/8"	WOOD	K1	
108A	ACCESSIBLE BATH	SC WOOD	FLUSH	3'-0"	6'-8"	1-3/8"	WOOD	K1	
110A	MECHANICAL CLOSET	SC WOOD	FLUSH	2'-6"	6'-8"	1-3/8"	WOOD	K2	
2ND FLR 202A	UNISEX BATH	SC WOOD	FLUSH	2'-8"	6'-8"	1-3/8"	WOOD	K1	
2ND FLR 203A	MECHANICAL CLOSET	LOUV.	B1 FOLD	2'-6"	6'-8"	1-3/8"	WOOD	K4	
S101A	STAIR S101	SC METAL	FLUSH	3'-0"	6'-8"	1-3/4"	MTL	K2	FIRE RATED 1 HOUR
S102A	STAIR S102	SC METAL	FLUSH	3'-0"	6'-8"	1-3/4"	MTL	K2	FIRE RATED 1 HOUR

HARDWARE	LOCKS
H-1 SCHLAGE 6 SERIES NEPTUNE LEVER HANDLES BOTH SIDES FINISH SATIN CHROME WITH MATCHING HINGES.	K-1 PRIVACY SET LOCK W/ INTERIOR RELEASE
	K-2 PASSAGE SETS NO LOCKS
	K-3 CYLINDER KEY LOCK W/ INTERIOR RELEASE
	K-4 FULL KNOBS WOOD
	C-1 SELF CLOSING
	S-1 HINGE MOUNTED DOOR STOP
	S-2 FLOOR MOUNTED HALF DOME DOOR STOP

NOTE:
NO ROOM SHALL REQUIRE A KEY FOR EXITING
ALL KEY LOCKS TO HAVE ONE MASTER KEY VERIFY WITH OWNER
CONTRACTOR TO PROVIDE SHOP DRAWINGS FOR ALL HARDWARE FOR APPROVAL BY OWNER PRIOR TO PROCUREMENT AND INSTALLATION

WINDOW SCHEDULE <i>impact glass</i>							
SYMBOL	WINDOW TYPE	FRAME	WIDTH	HEIGHT	SILL HEIGHT	REMARKS	SQ. FT.
W1	FIXED GLASS	ALUM.	3'-8"	4'-0"	2'-8"		14.7
W2	FIXED GLASS	ALUM.	10'-0"	4'-0"	2'-8"	3 EQ. PANELS	40.0
2W1	FIXED GLASS	ALUM.	6'-6"	3'-3"	11'-9"	2 EQ. PANELS	21.2
2W2	FIXED GLASS	ALUM.	10'-0"	3'-3"	11'-9"	3 EQ. PANELS	32.5

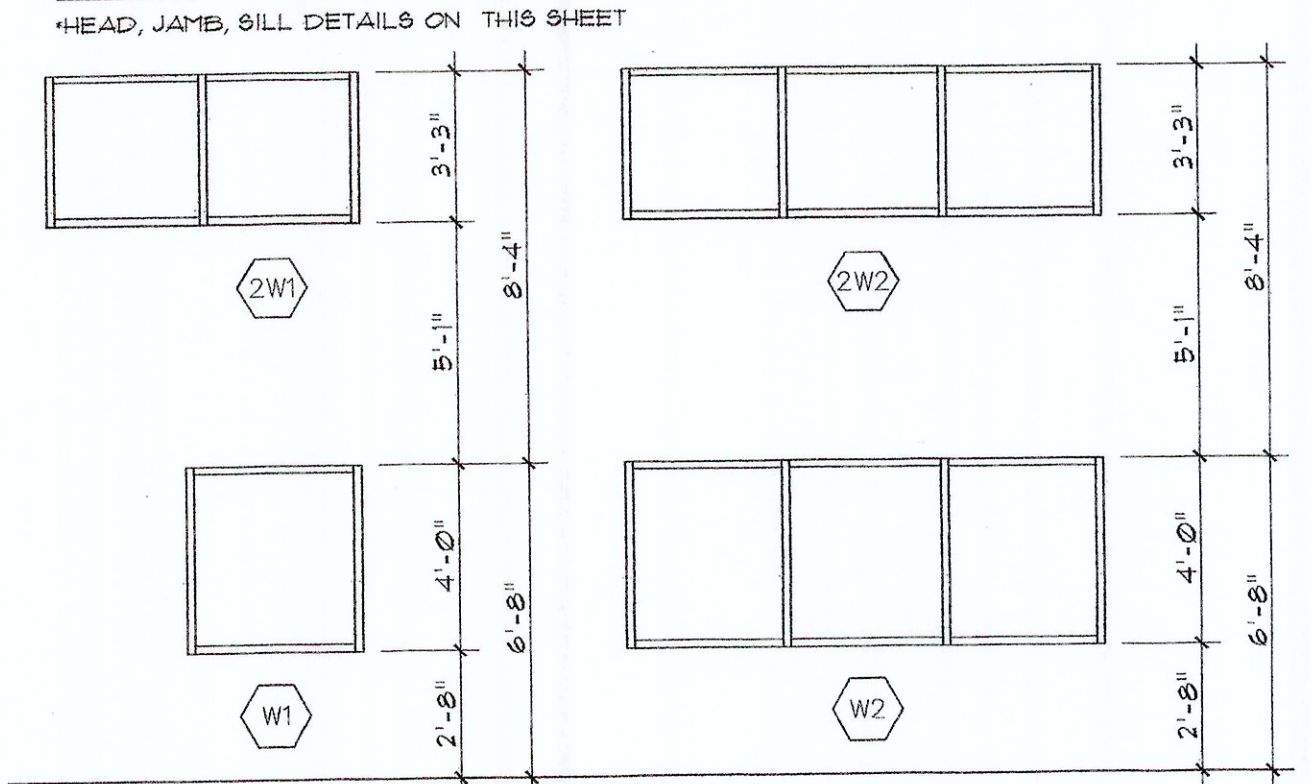

FLOOR PLAN LEGEND

- EXISTING WALL
- NEW WALL
- PARTITION TAG SEE
- INTERIOR ELEVATION TAG
- DOOR TAG SEE PLAN
- FINISH TAG
- WINDOW TYPE SEE PLAN
- KNEE SPACE BELOW COUNTER
- FORTABLE FIRE EXTINGUISHER TYPE 2A 10BC, WITH CURRENT SERVICE TAGS. LARSON SEMI-RECESSED ALUM. CABINET, OR APPROVED EQUAL. 1 HOUR FIRE SEPARATION

NOTE:
ALL MOVABLE FURNITURE NOT IN CONTRACT.
MODULAR FURNITURE SYSTEMS TO BE SELECTED BY OWNER AND PROVIDED WITH PRE-WIRED POWER OUTLETS AND DATA

FINISH SCHEDULE





CEILING:
C-1 PAINTED DRYWALL

FLOORS:
F-1 CARPET TO BE SELECTED BY OWNER
F-2 TILE TO BE SELECTED BY OWNER

WALLS:
W-1 PAINTED G.W.

BASE:
B-1 WOOD BASE

CASING:
CA-1 3-1/2" WOOD

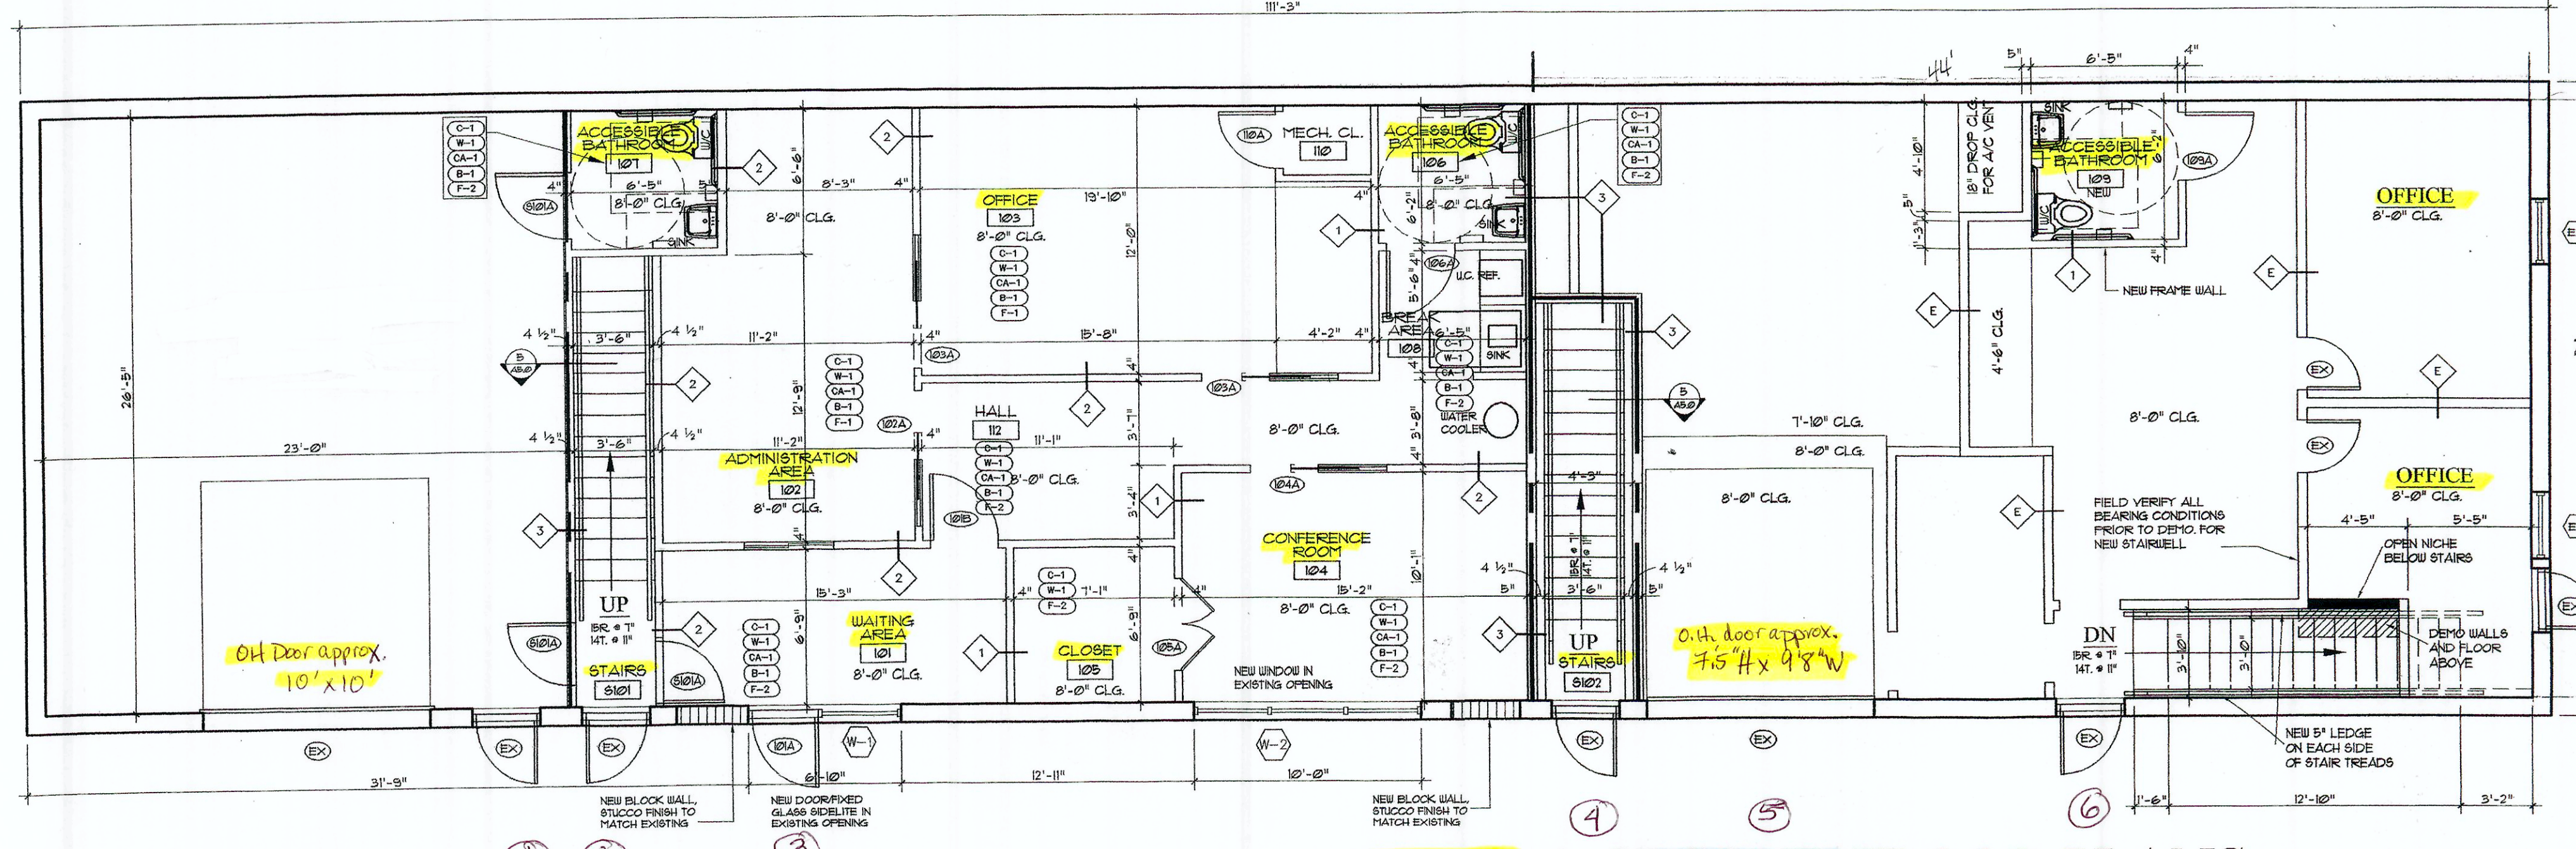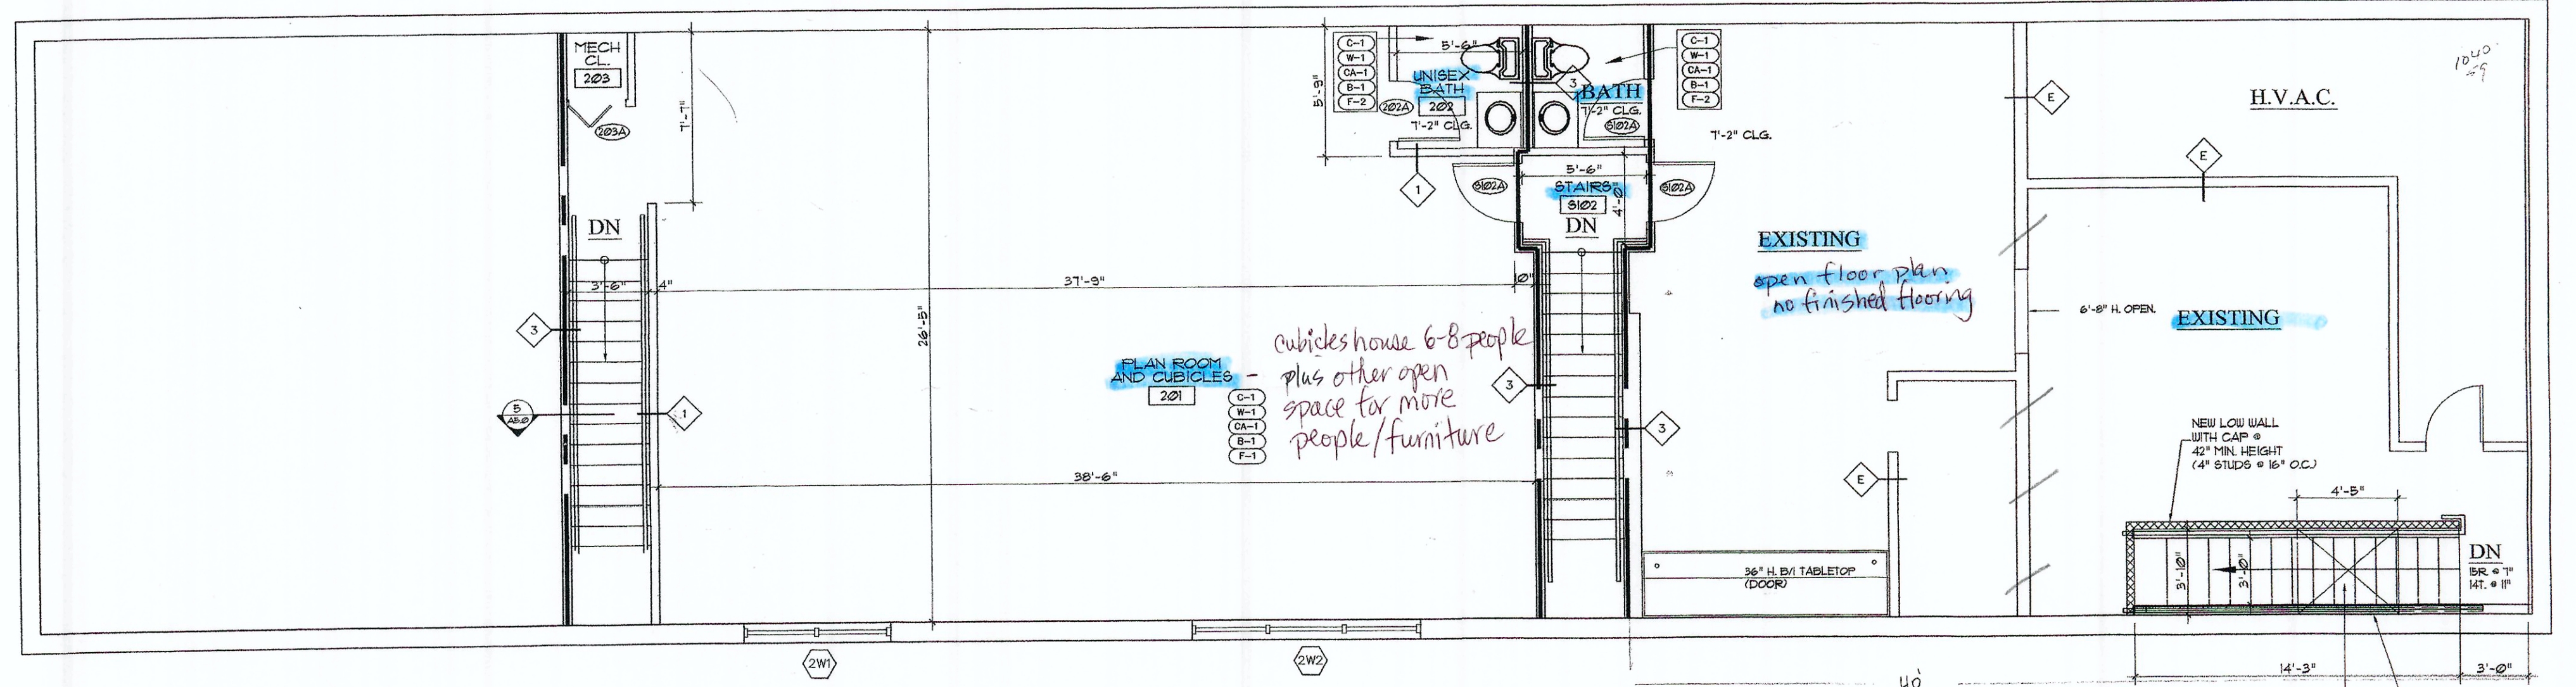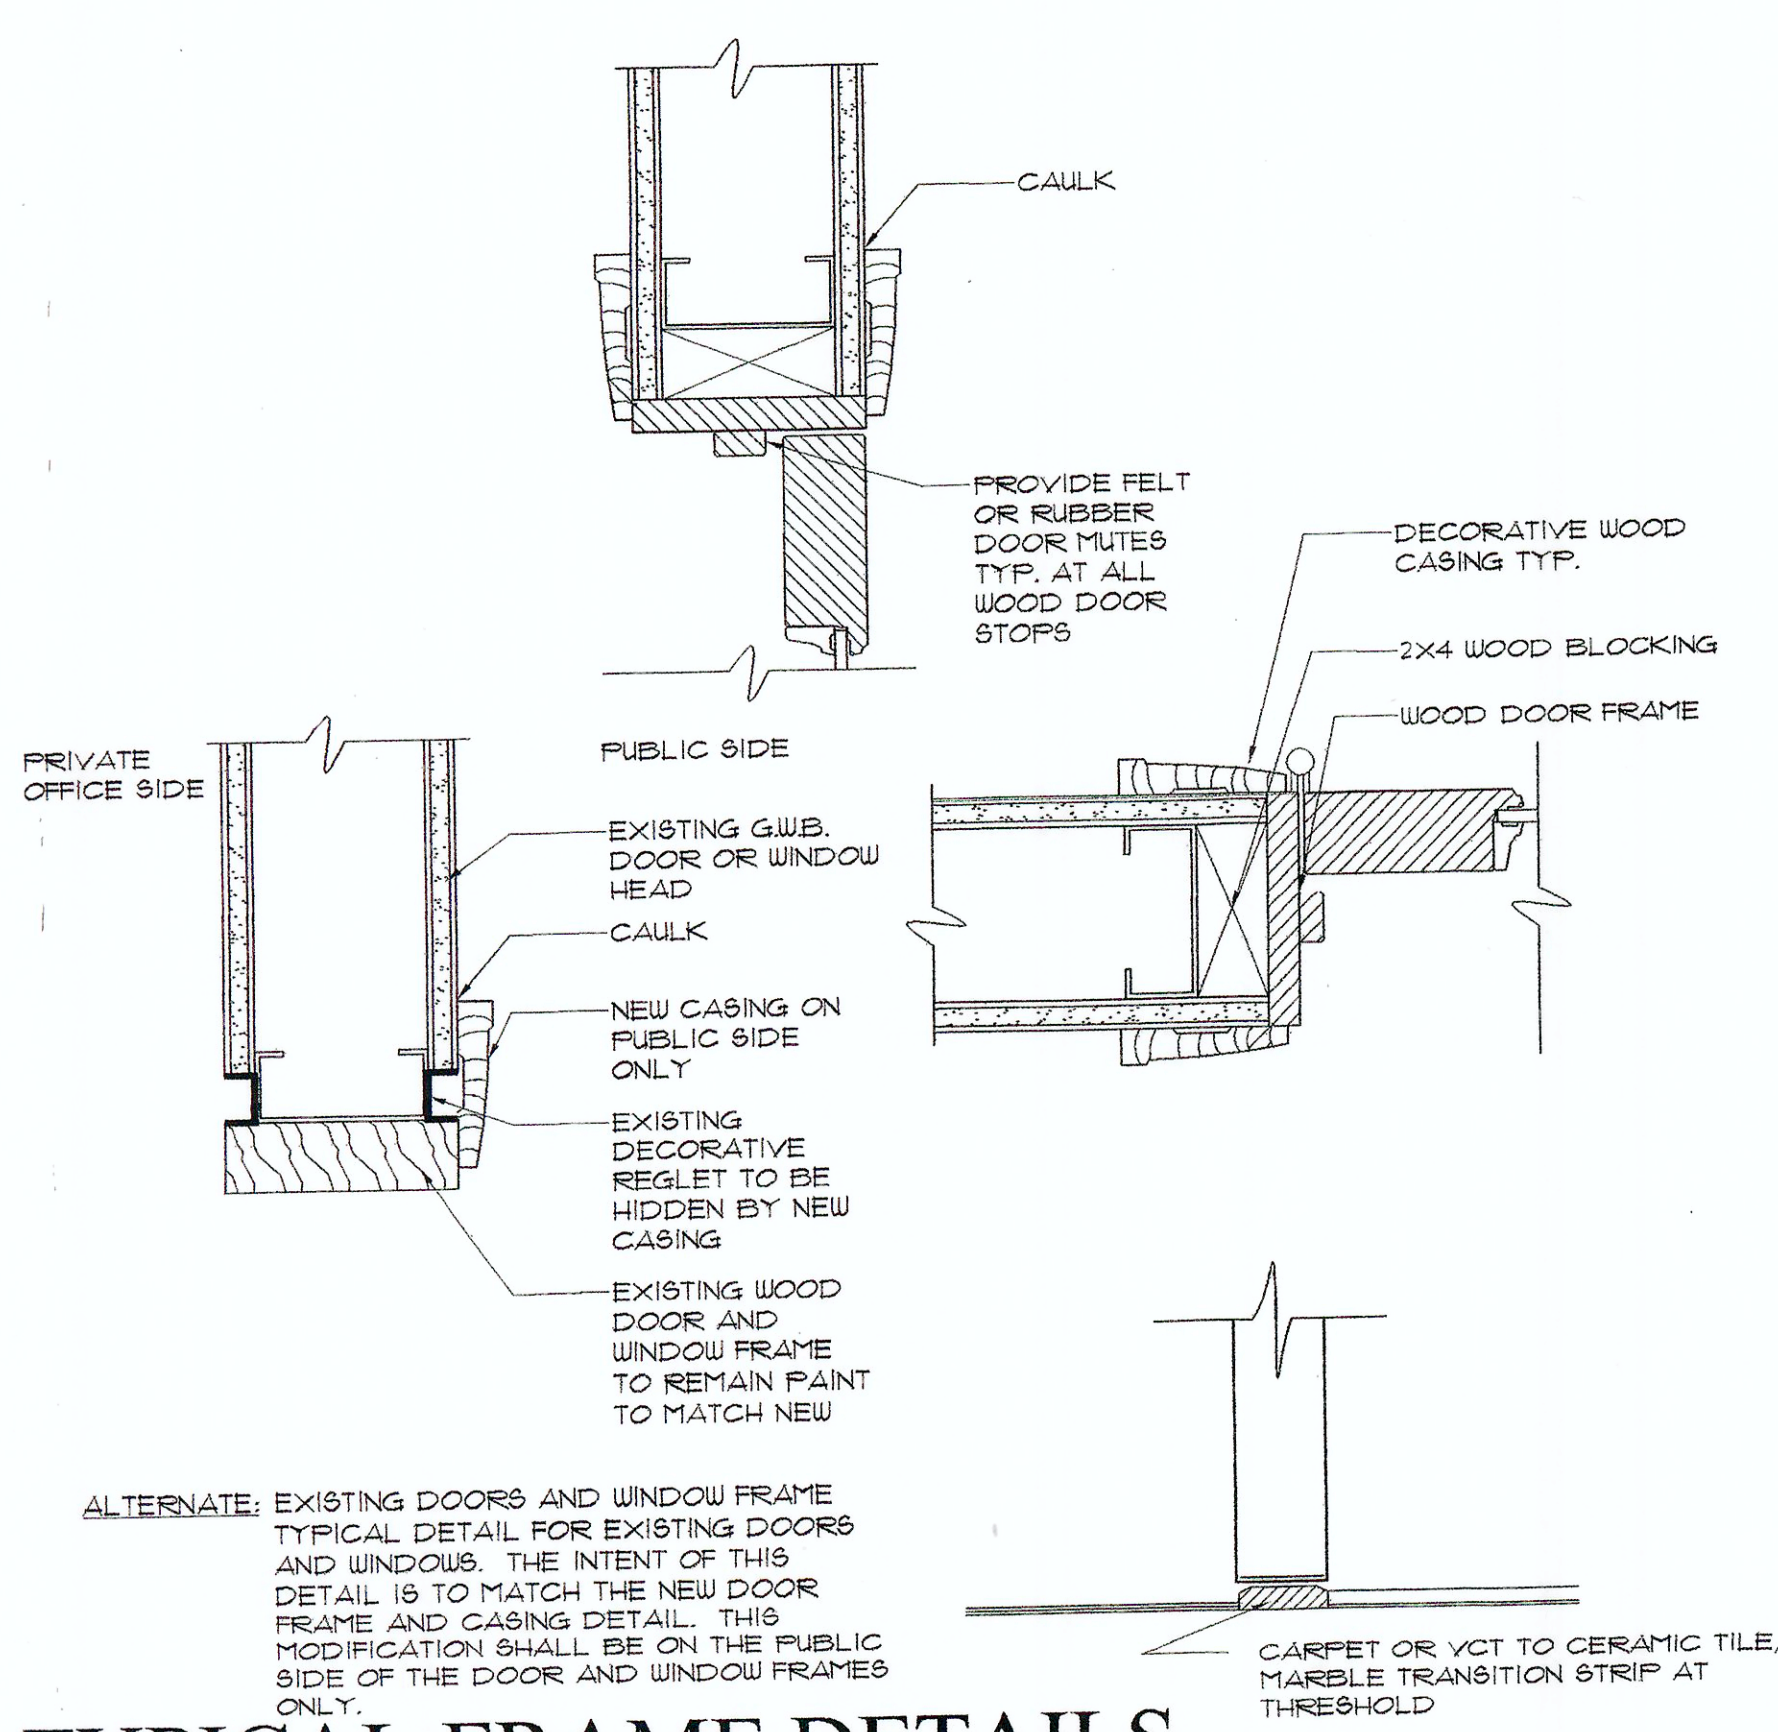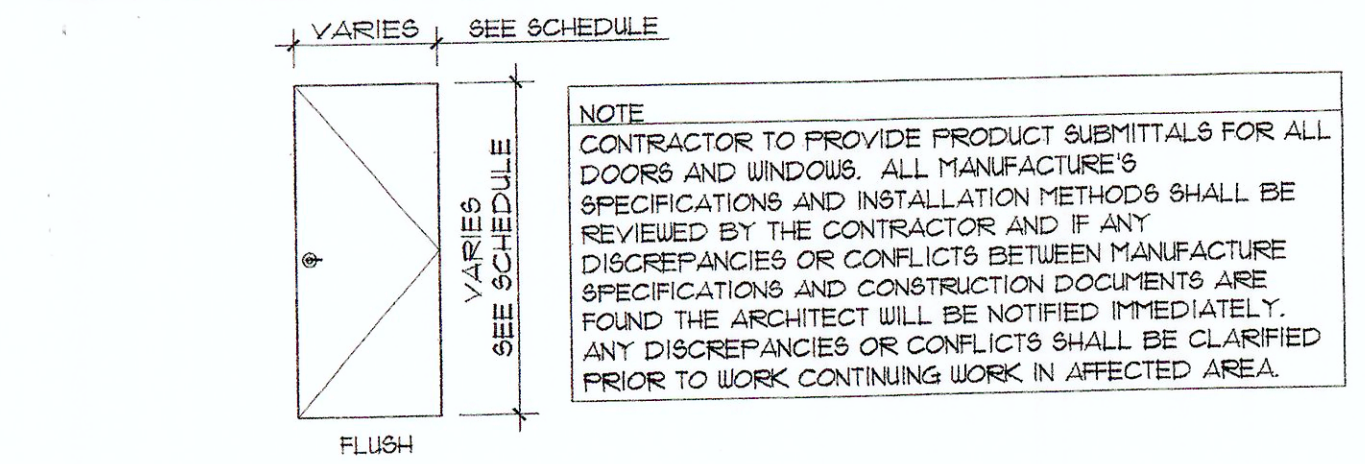

FIRST & SECOND FLOOR PLANS
SCALE: 3/16"=1'-0"

FREE STANDING / 15 PARKING SPACES
CRISTIANO ELECTRIC, INC.
5781 N.W. 15TH STREET
MARGATE, FLORIDA 33063

1600 SOUTH DIXIE HWY., STE. 400
BOCA RATON, FL 33432
PHONE 561-391-0081 FAX 561-391-0055
EMAIL mail@rwb-arch.com

RWB
Linars

PROJECT # 05-049
DATE NOV. 17, 2005
SHEET #
A2.0

NOV 17 2005
AA26000640