




Ryan Hansanway
01/31/18

GENERAL NOTES TO FLOOR PLAN:

- 1) ALL PARTITIONS ARE TYPE 'G-4', UNLESS NOTED OTHERWISE (U.N.O.).
- 2) DIMENSIONS ARE FROM FACE OF STUD TO FACE OF STUD, U.N.O.
- 3) ANY CONFLICTS FOUND IN CONSTRUCTION DOCUMENTS SHALL BE BROUGHT TO THE ARCHITECTS ATTENTION BEFORE ANY WORK BEGINS.
- 4) WHERE DOUBLE GYPSUM BOARD PARTITION ARE IN LINE AND ABUTTS AGAINST A SINGLE GYPSUM BOARD PARTITION, ALIGN SO AS TO HAVE A FLUSH FINISH.

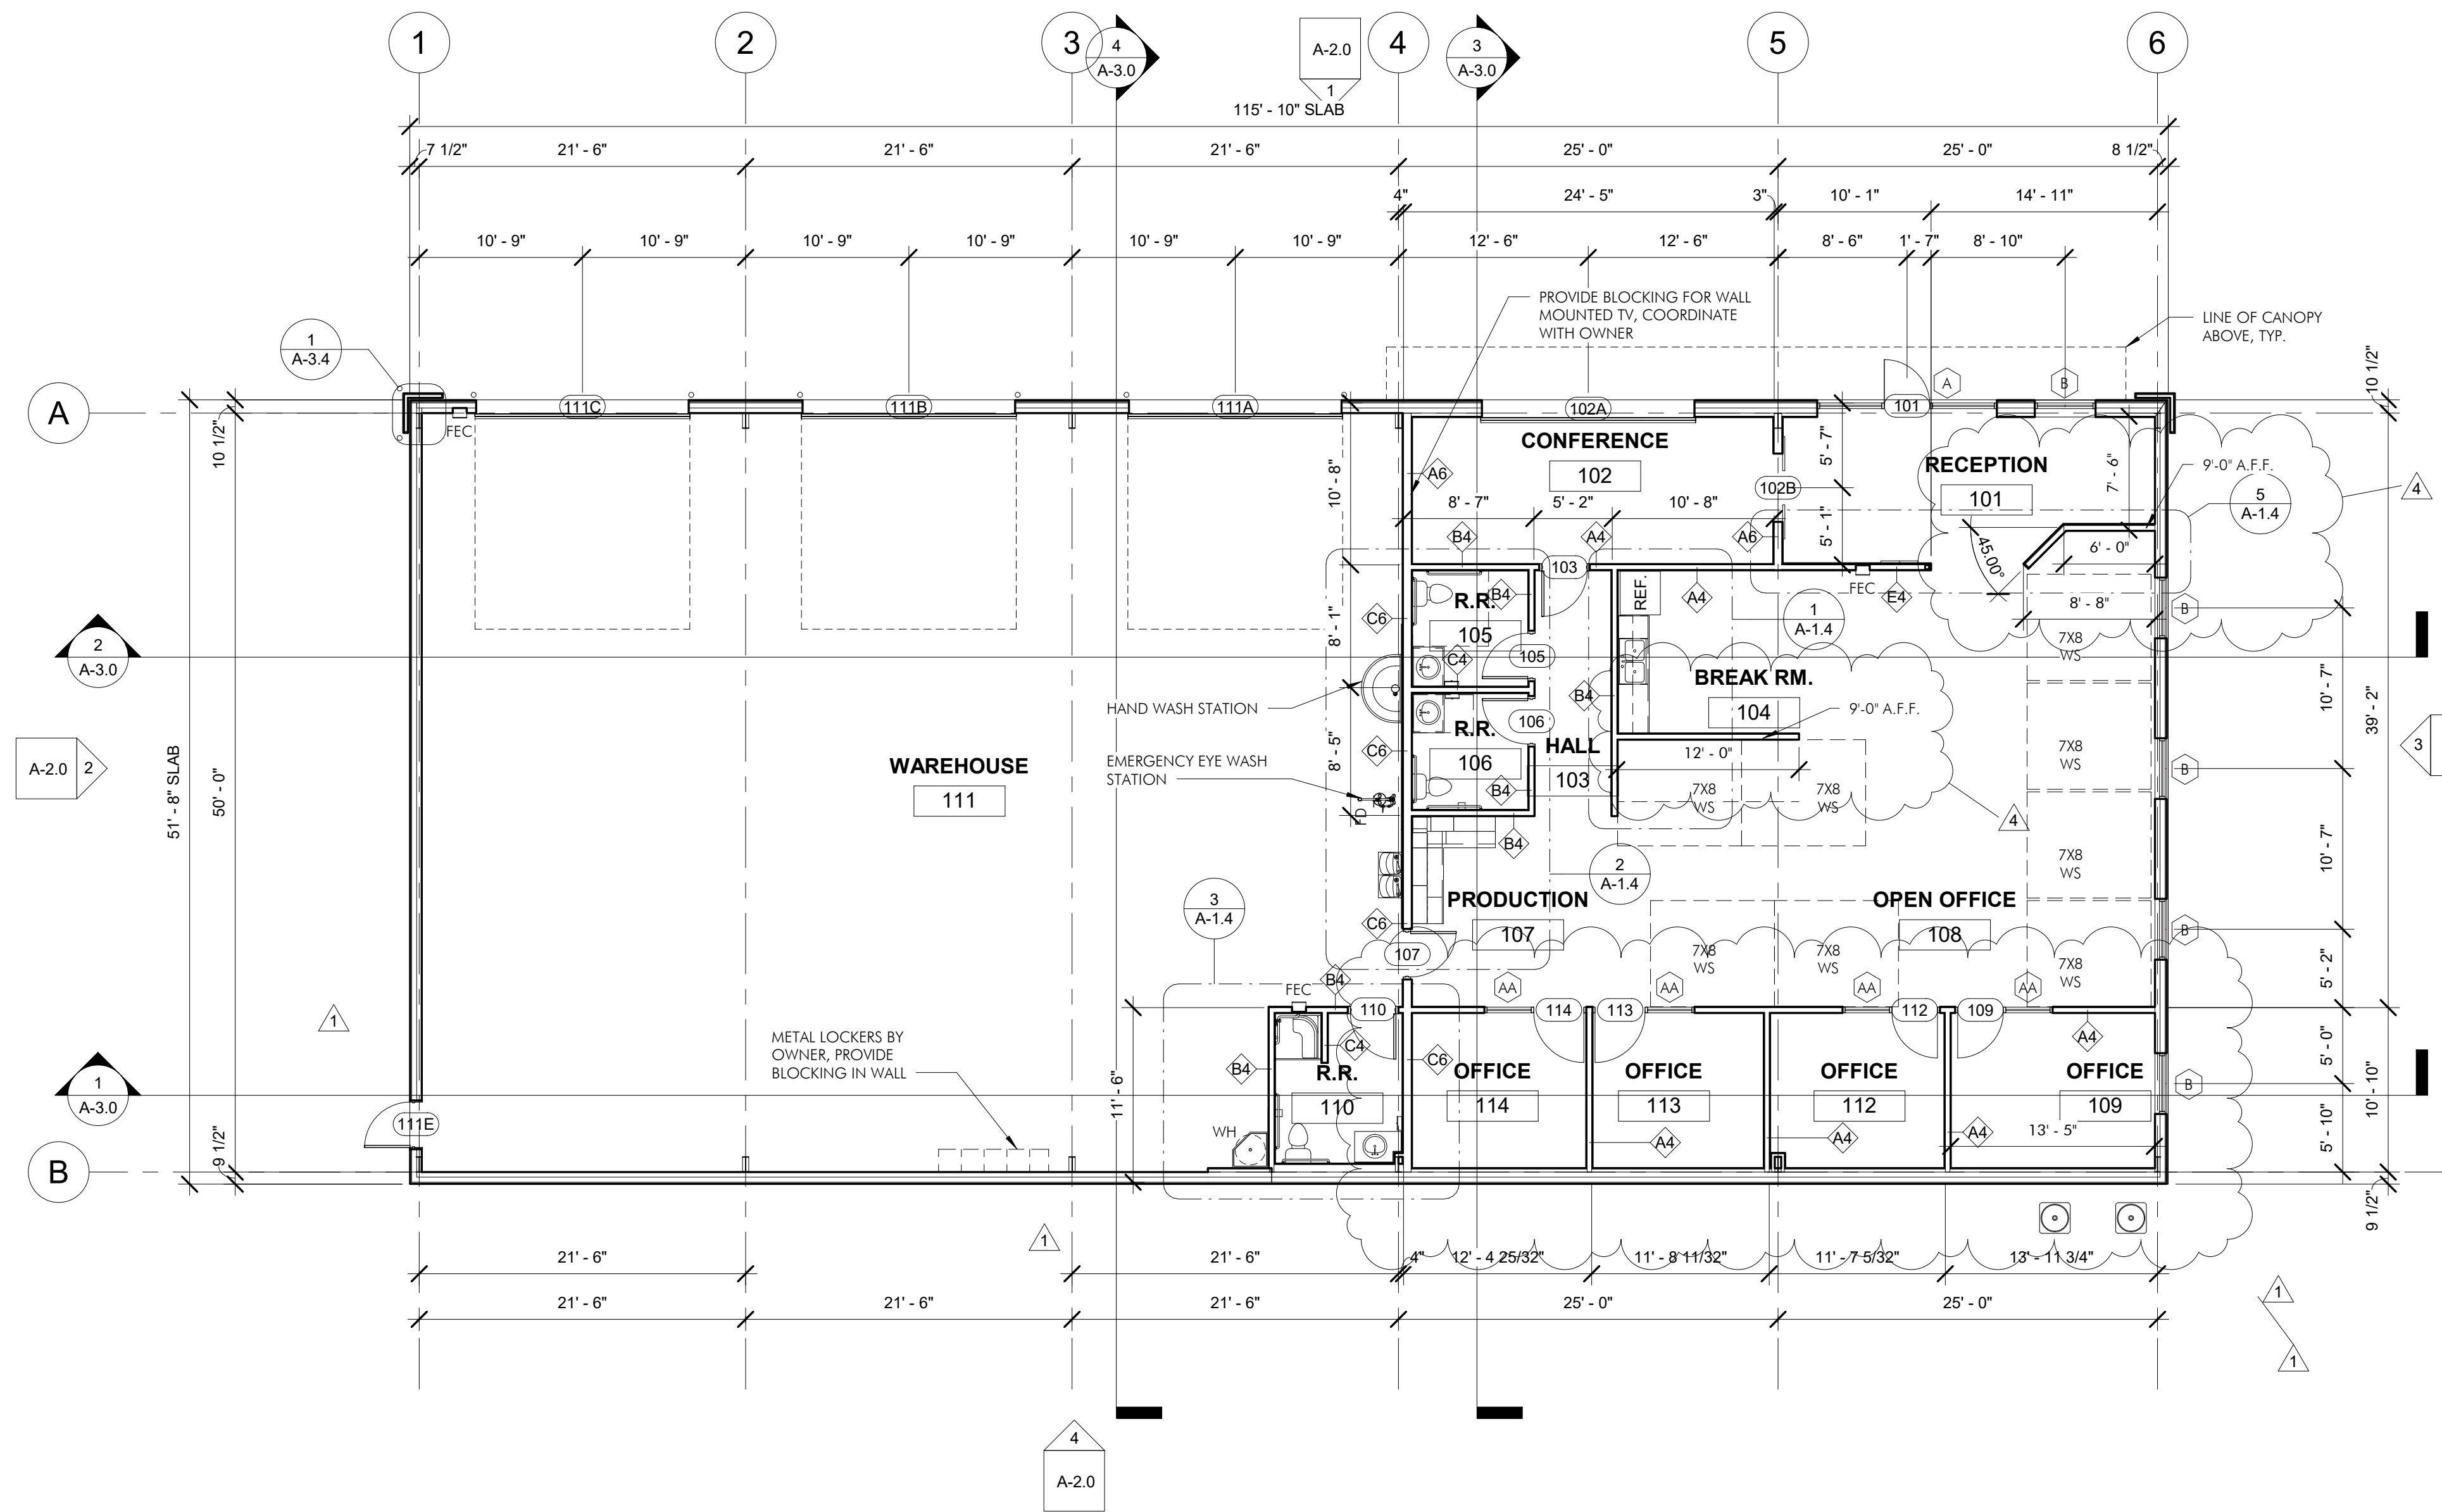

1 FLOOR PLAN
1/8" = 1'-0"

COPPERA, LLC
NEW OFFICE WAREHOUSE BUILDING
1005-1009 W. 2ND STREET
TAYLOR, TX 76574

PROJECT PHASE
CONSTRUCTION DOCUMENTS

REVISIONS

1	OWNER CHANGES	9/27/2018
4	OWNER CHANGES	3/21/2019

PROJECT NUMBER
16128-00
DATE ISSUED
01/31/18
SHEET TITLE

FLOOR PLAN

SHEET NUMBER

A-1.1