



**SUITE #2325**  
 354 EISENHOWER PARKWAY  
 LIVINGSTON, NEW JERSEY  
 2,966 RENTABLE SQ. FT.  
 WWW.354EISENHOWER.COM

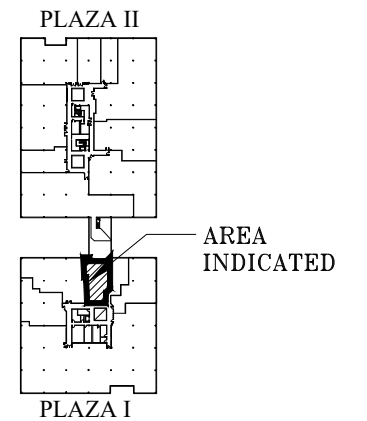

▨ DENOTES TENANT SPACE  
 KEY PLAN - SECOND FLOOR  
 SCALE : NOT TO SCALE  
 1.) ALL ROOM SIZES ARE APPROXIMATE.

1 FLOOR PLAN  
 SCALE: 1/8" = 1'-0"

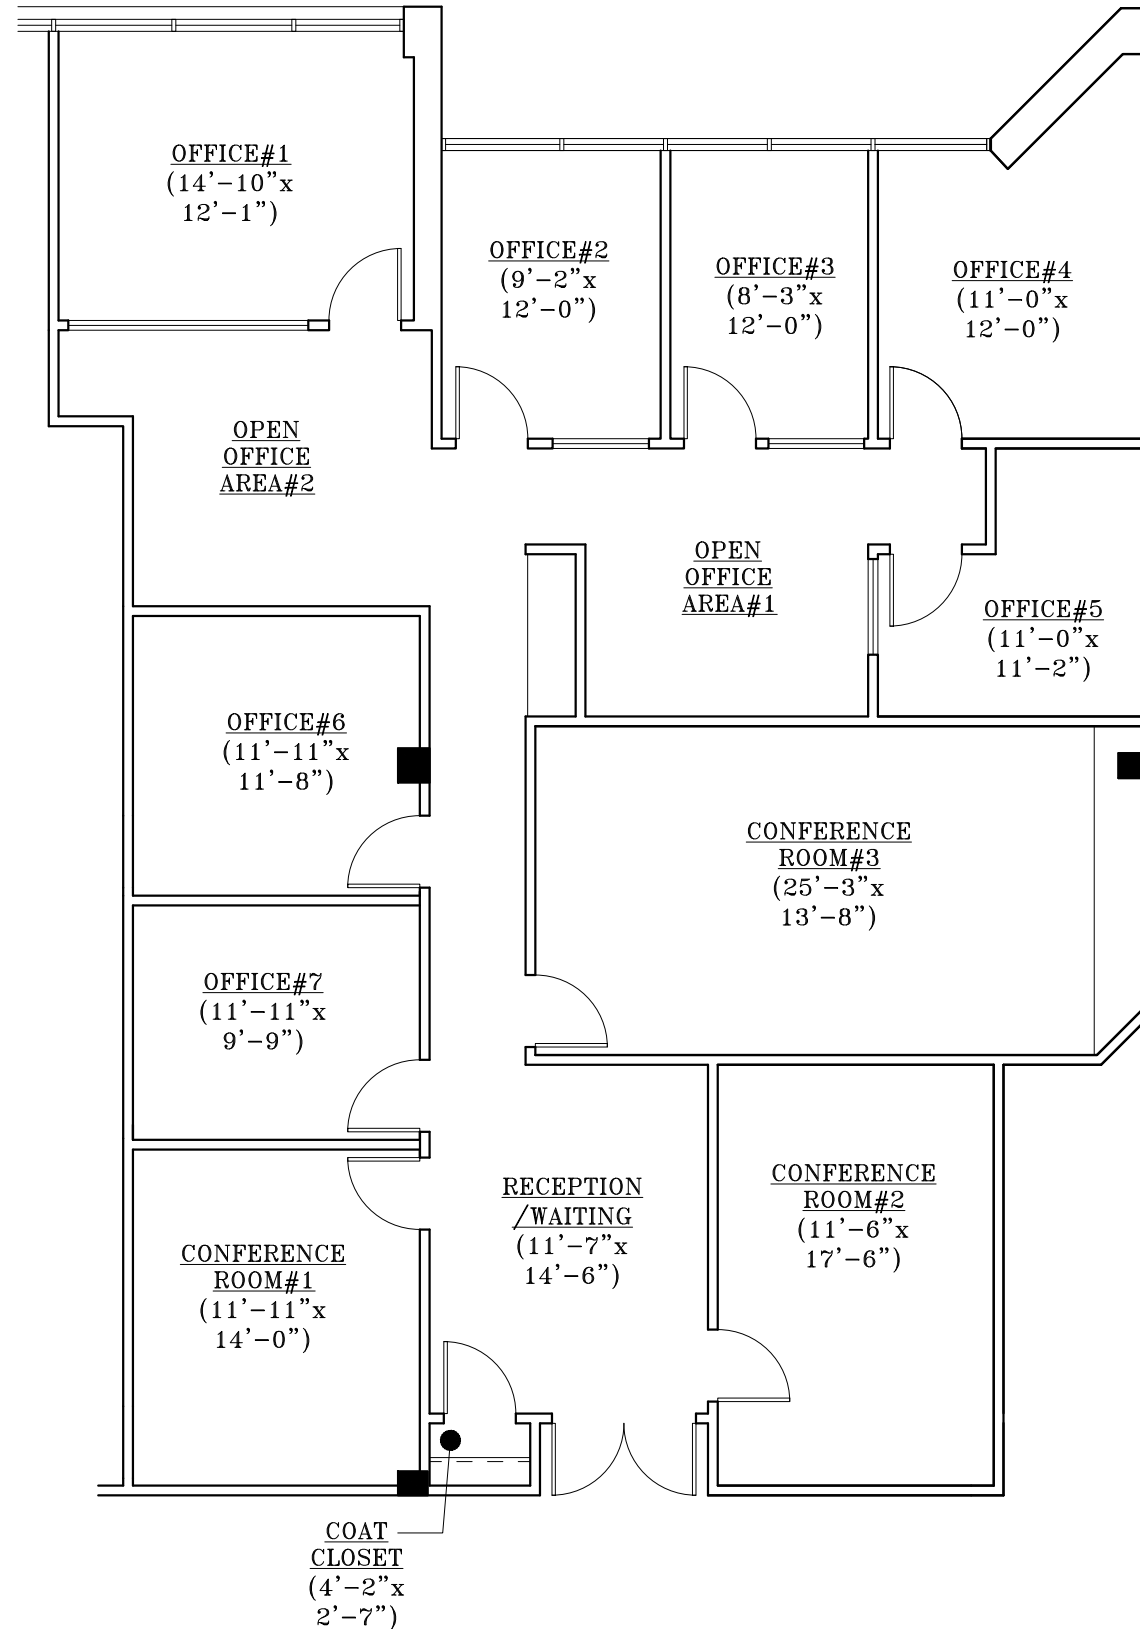

**EASTMAN**  
 Management Corporation

651 OLD MT. PLEASANT AVE.  
 LIVINGSTON, NJ 07039  
 TEL: (973) 992-7727  
 FAX: (973) 992-3084

WWW.EASTMANCOMPANIES.COM

**WEISS DESIGN GROUP**  
 ARCHITECTURE INTERIOR DESIGN

629 West Mount Pleasant Avenue Livingston, NJ 07039-1609  
 973.994.9490 Facsimile 973. 994.9889  
 RONALD WEISS, AIA NJ Lic. #10001 NY Lic. #021367

SUITE #2325  
 354 EISENHOWER PARKWAY  
 LIVINGSTON, NEW JERSEY

Scale AS NOTED	Drawn By CAS
Date SEPT. 30, 2022	Revised

FLOOR PLAN

SECOND FLOOR - SUITE# 2325	Drawing Number SK-5
----------------------------	---------------------