
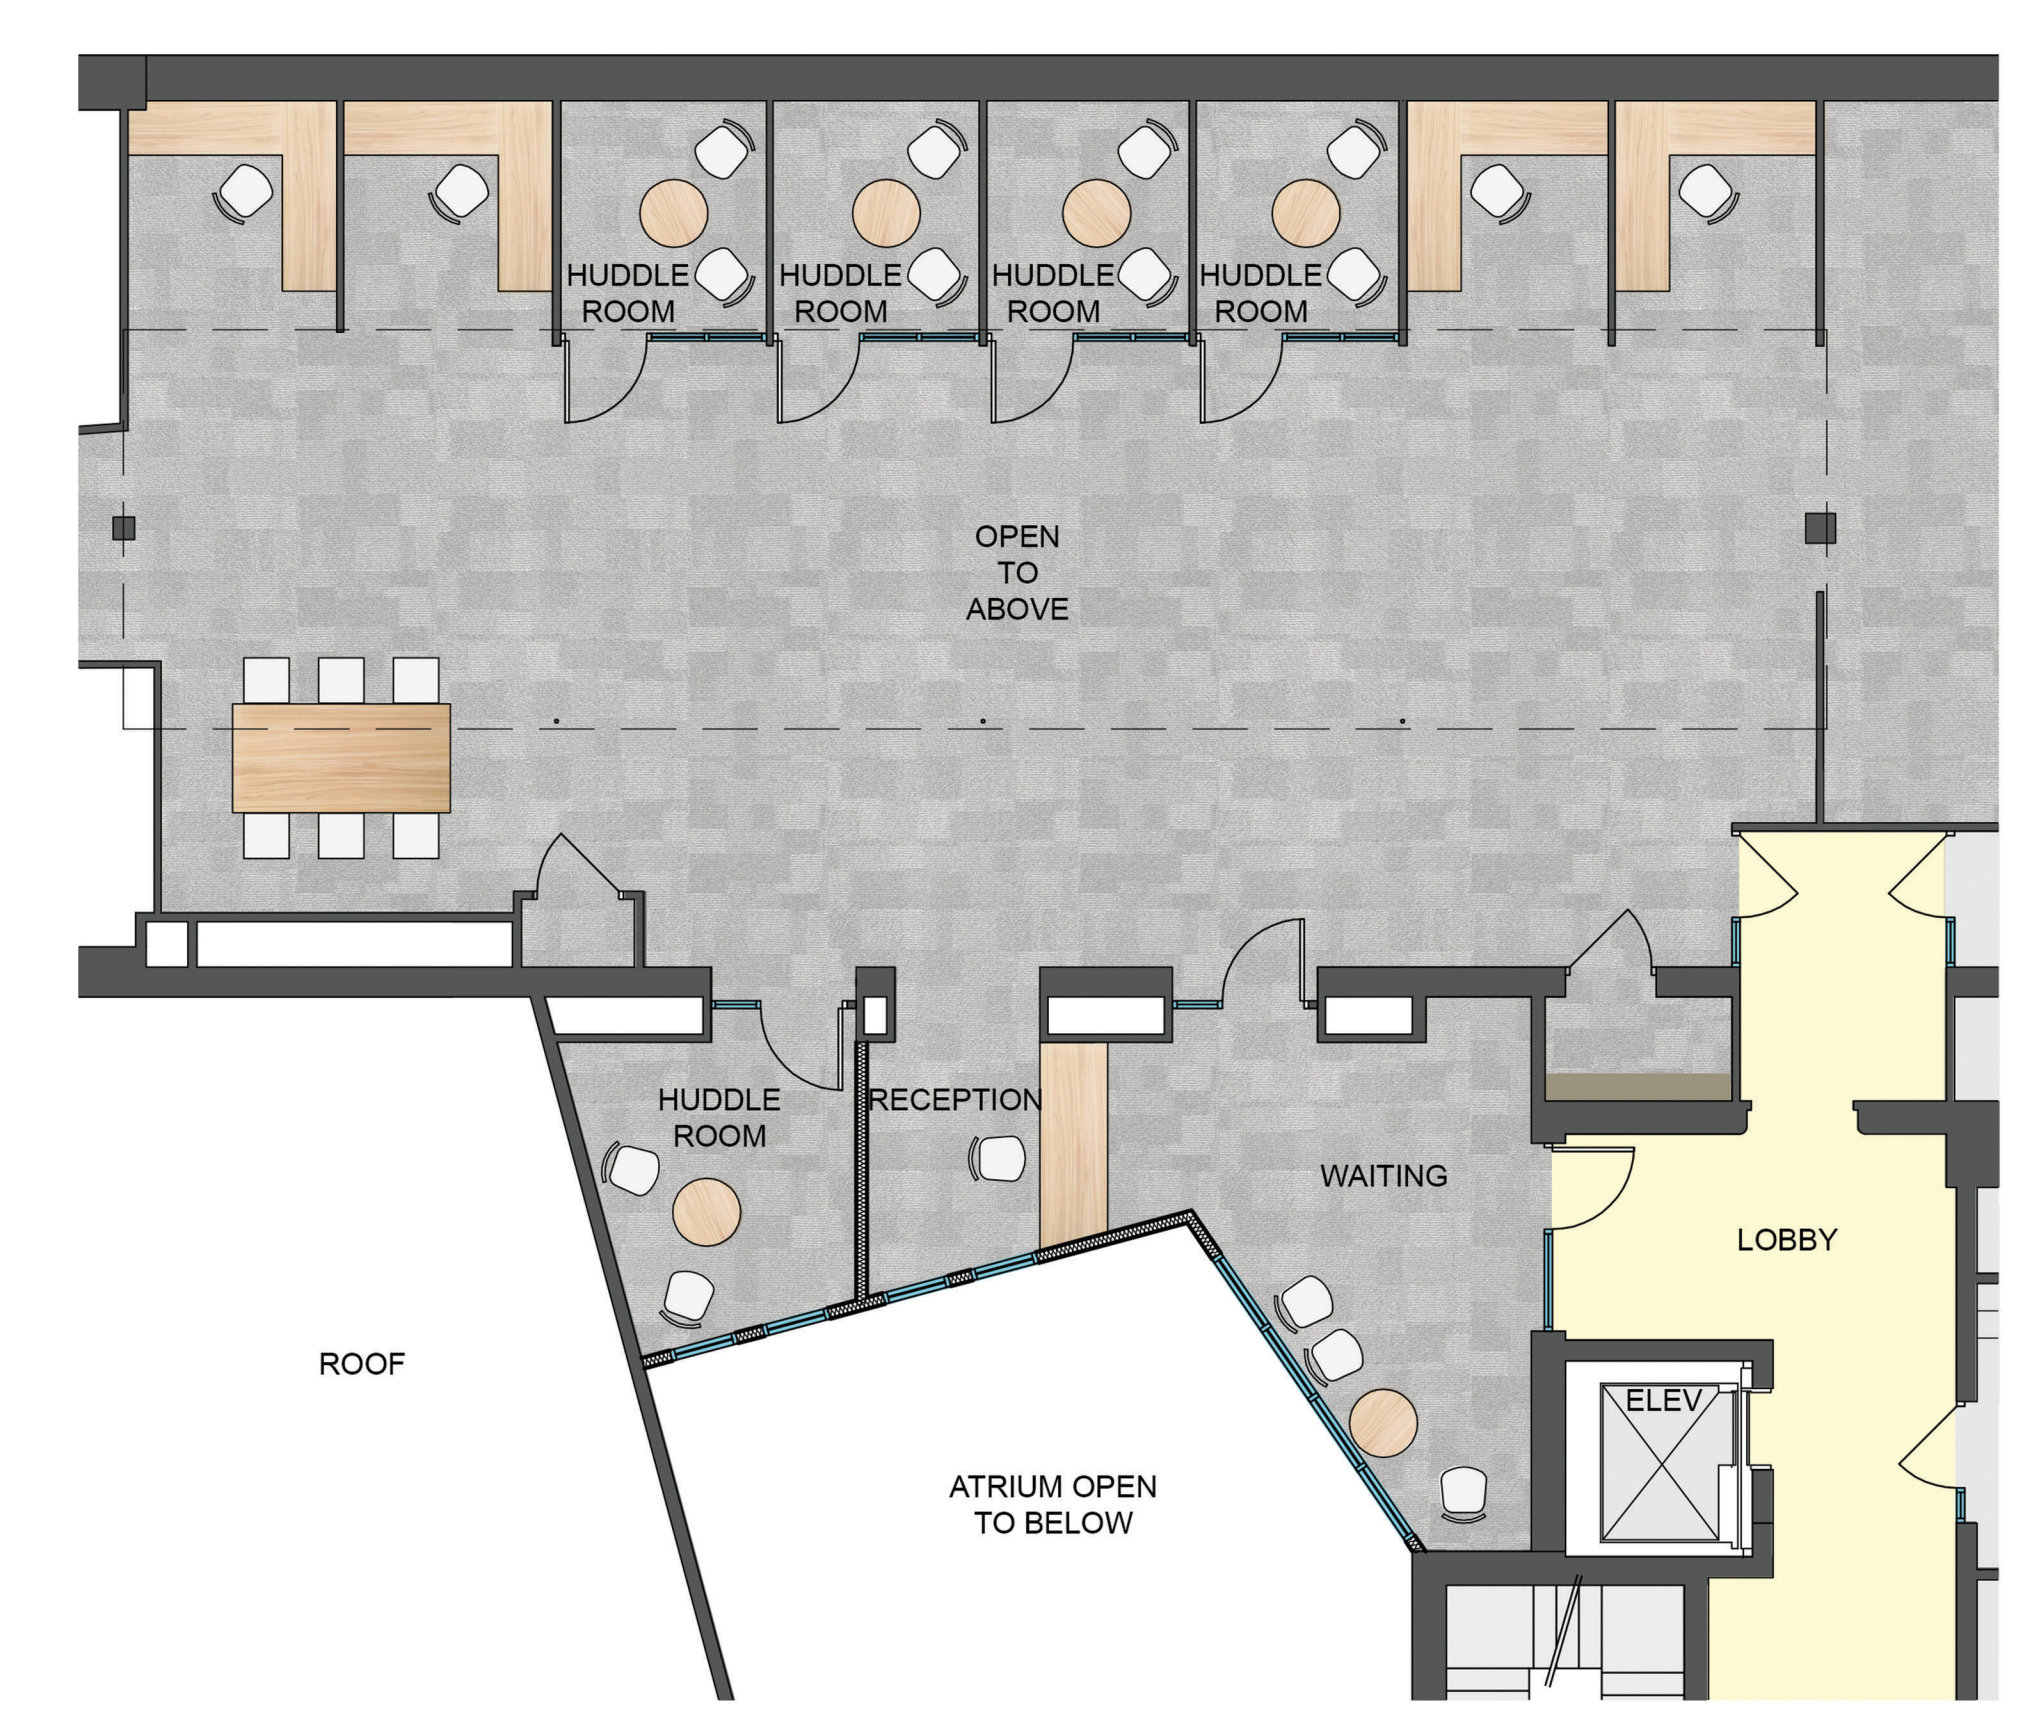


ALL DIMENSIONS, MEASUREMENTS AND PROJECT CONDITIONS SHALL BE CHECKED AND VERIFIED IN THE FIELD BY THE CONTRACTOR. REFER ALL DIFFERENCES, IN WRITING, TO THE ARCHITECT FOR CONSIDERATION PRIOR TO PROCEEDING WITH THE WORK. THE CONTRACTOR SHALL BEAR THE COST OF RECTIFYING WORK NOT APPROVED BY THE ARCHITECT, CAUSED BY LACK OF COORDINATION AND/OR NOTIFICATION.

STAMP

- LEGEND:
- COMMON AREA
  - OTHER TENANTS
  - AVAILABLE UNIT

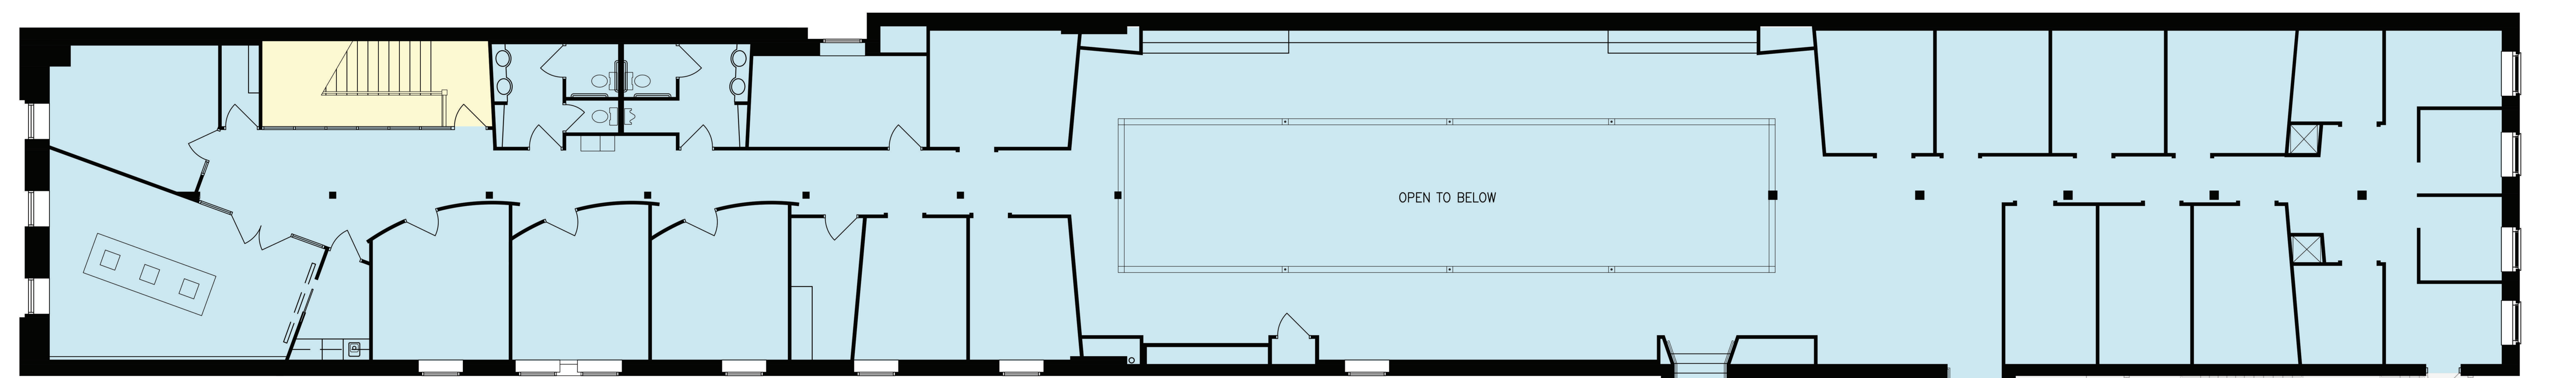

**3 ENLARGED LOBBY AREA**  
A1.1 N.T.S.

**2 THIRD FLOOR PLAN**  
A1.1 1/8" = 1' - 0"



**1 SECOND FLOOR PLAN**  
A1.1 1/8" = 1' - 0"

REVISIONS



PROJECT DESCRIPTION  
GODFREY TENANT SEPARATION  
40 N CHRISTIAN ST  
LANCASTER, PA 17602

SHEET TITLE FLOOR PLANS  
ISSUE DATE - SCALE AS NOTED  
FILE NUMBER - DRAWN BY MM CHECKED BY MW

**A1.1**