


FINISH FLOOR PLAN

SCALE: 1/4" = 1'-0"

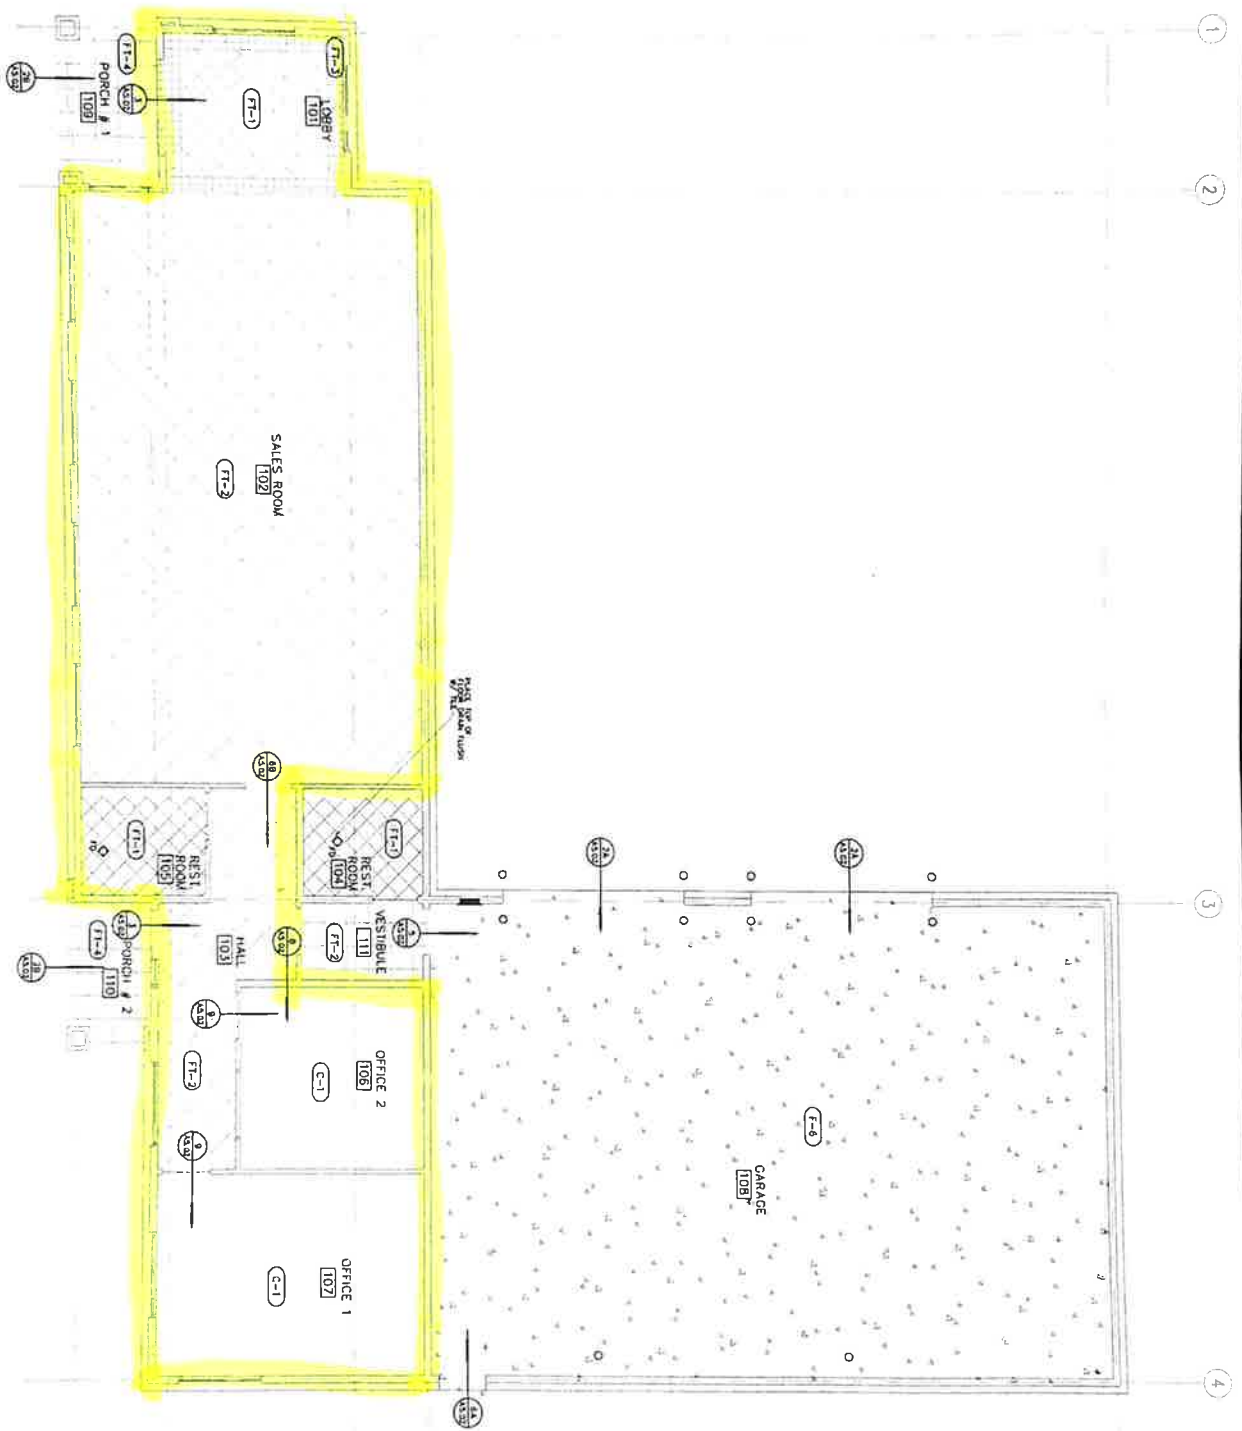

FLOOR FIXTURE LEGEND

- 2x4 CEILING GRID
- 2x4 CEILING GRID WITH ACOUSTIC TILES
- 2x4 CEILING GRID WITH ACOUSTIC TILES AND RECESSED LIGHTING
- 2x4 CEILING GRID WITH ACOUSTIC TILES AND RECESSED LIGHTING AND CEILING FANS
- 2x4 CEILING GRID WITH ACOUSTIC TILES AND RECESSED LIGHTING AND CEILING FANS AND CEILING FANS
- 2x4 CEILING GRID WITH ACOUSTIC TILES AND RECESSED LIGHTING AND CEILING FANS AND CEILING FANS AND CEILING FANS
- 2x4 CEILING GRID WITH ACOUSTIC TILES AND RECESSED LIGHTING AND CEILING FANS AND CEILING FANS AND CEILING FANS AND CEILING FANS
- 2x4 CEILING GRID WITH ACOUSTIC TILES AND RECESSED LIGHTING AND CEILING FANS AND CEILING FANS AND CEILING FANS AND CEILING FANS AND CEILING FANS
- 2x4 CEILING GRID WITH ACOUSTIC TILES AND RECESSED LIGHTING AND CEILING FANS AND CEILING FANS AND CEILING FANS AND CEILING FANS AND CEILING FANS AND CEILING FANS

GENERAL NOTES

1. ALL MATERIALS SHALL BE APPROVED BY THE ARCHITECT PRIOR TO INSTALLATION.

A1.03
SHEET NUMBER

DATE DATE

PROJECT NAME

AVON BUILDING

LOT 3, BLOCK A

MURPHY, TEXAS

OWNER:

JE@B INVESTMENTS, LLC

313 HUNTINGTON DR.
MURPHY, TEXAS 75094

CONTRACTOR SHALL VERIFY ALL
DIMENSIONS AND CONDITIONS
AT THE JOB SITE AND NOTIFY
THE ARCHITECT OF ANY
DIMENSIONAL ERRORS, OMISSIONS
BEFORE FABRICATING ANY WORK.
DO NOT SCALE DRAWINGS.



h u c o m a r c h i t e c t
1000 University Circle #1000 • www.hucocomm.com 75105 • h.morimoto@hucocomm.com • ph. 972.936.2500