

EDINA INTERCHANGE V

5150 W 76TH ST | Edina | MN 55439



15,000 - 72,324 SF FOR LEASE



**CUSHMAN &
WAKEFIELD**

PROPERTY HIGHLIGHTS

- ▶ Available now
- ▶ Excellent Edina location
- ▶ Easy access to Hwy 100 and I-494
- ▶ Many area amenities
- ▶ Divisible to 15,000 SF
- ▶ Excellent labor pool

BUILDING SIZE:
136,494 SF

AVAILABLE SPACE:
11,828 SF 1st Level Office
12,441 SF 2nd Level Office
48,055 SF Warehouse
72,324 SF Total

15,000 - 72,324 SF Available

SITE AREA:
7.04 Acres

CLEAR HEIGHT:
18'

COLUMN SPACING:
36'-7" & 40'-2"

DOCK DOORS:
13 Doors

PARKING:
227 Stalls

HVAC:
Fully Air-Conditioned

FIRE PROTECTION:
Fully Sprinkled

2025 TAX & CAM:
\$5.39 PSF


LEASE RATE:
Negotiable

For more information, contact:


Kris Smeltzer
Executive Managing Director
+1 952. 837. 8575
kris.smeltzer@cushwake.com

Hudson Brothen
Executive Director
+1 952. 893. 8261
hudson.brothen@cushwake.com


Jason Meyer
Executive Director
+1 952. 820. 8735
jason.meyer@cushwake.com

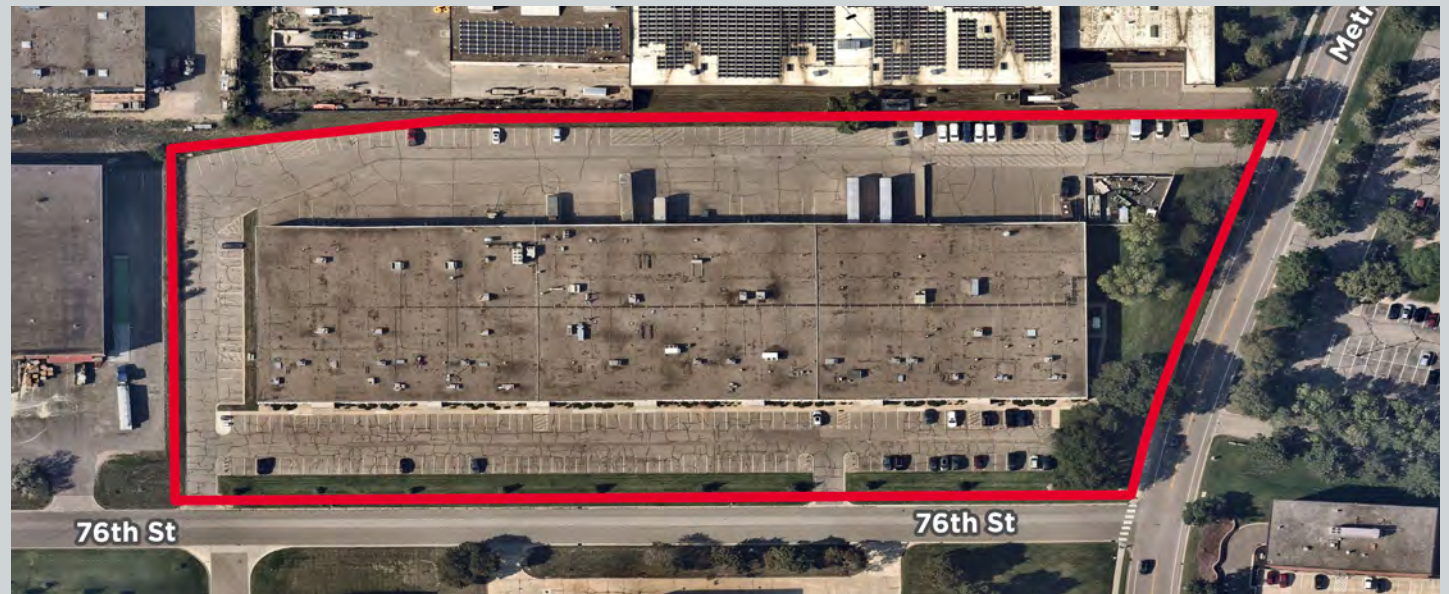


PROPERTY PHOTOS

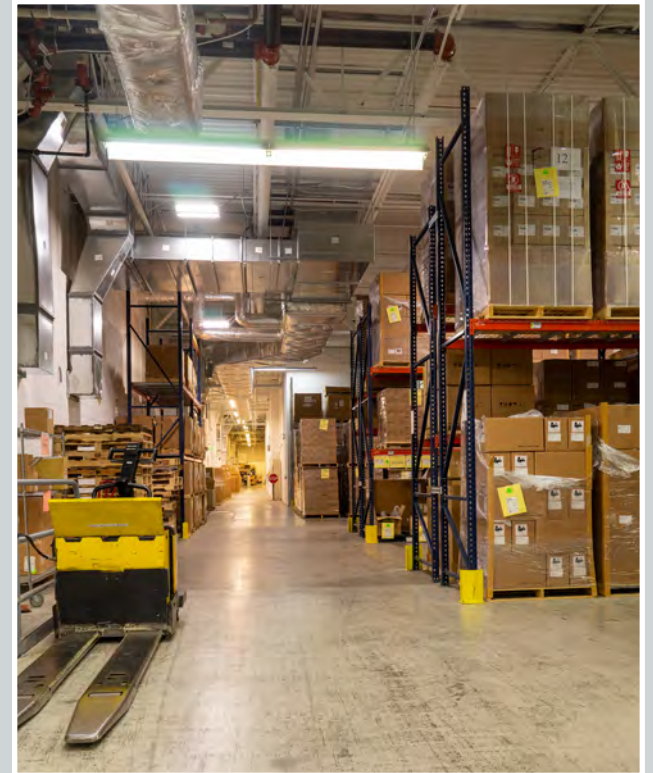

FLOOR PLAN

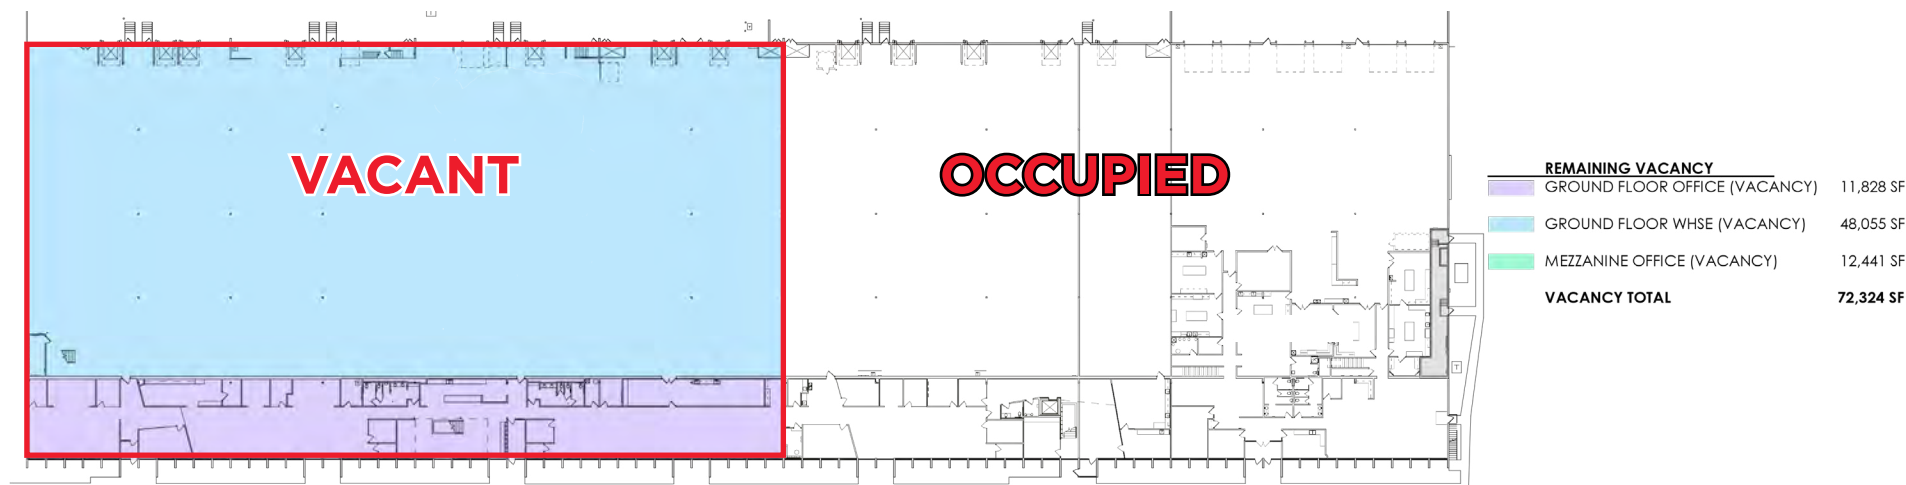

1 | Overall Ground Floor Area Breakdown
SCALE: 1" = 50'-0"

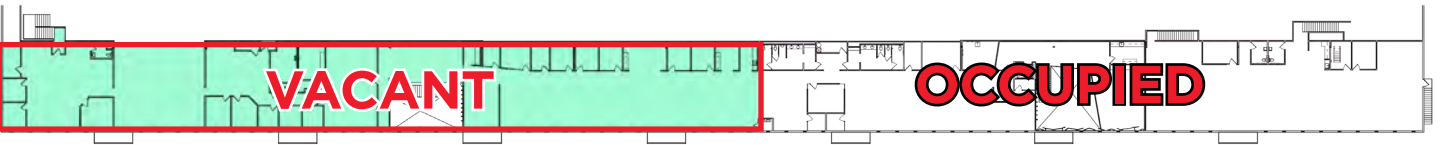


2 | Overall Mezzanine Area Breakdown
SCALE: 1" = 50'-0"

ELECTRICAL PLANS



SURVEY

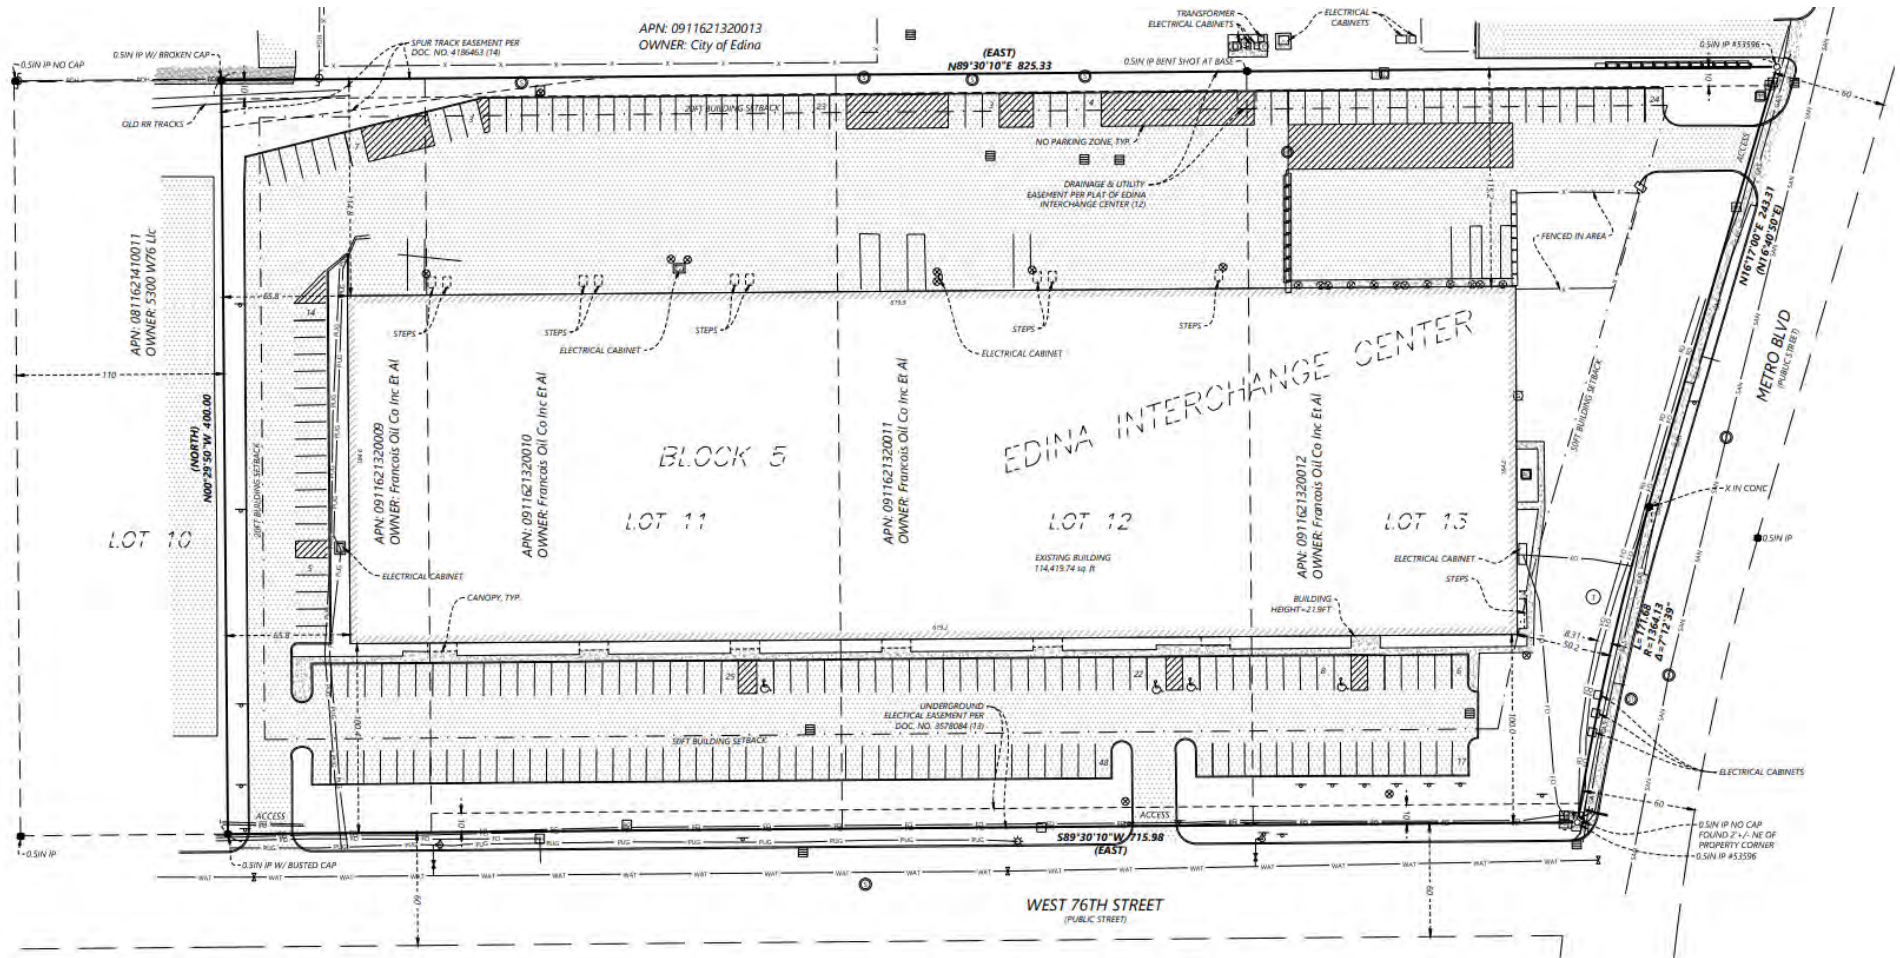


LOCATION AND ACCESS



AMENITIES AERIAL



METRO AERIAL

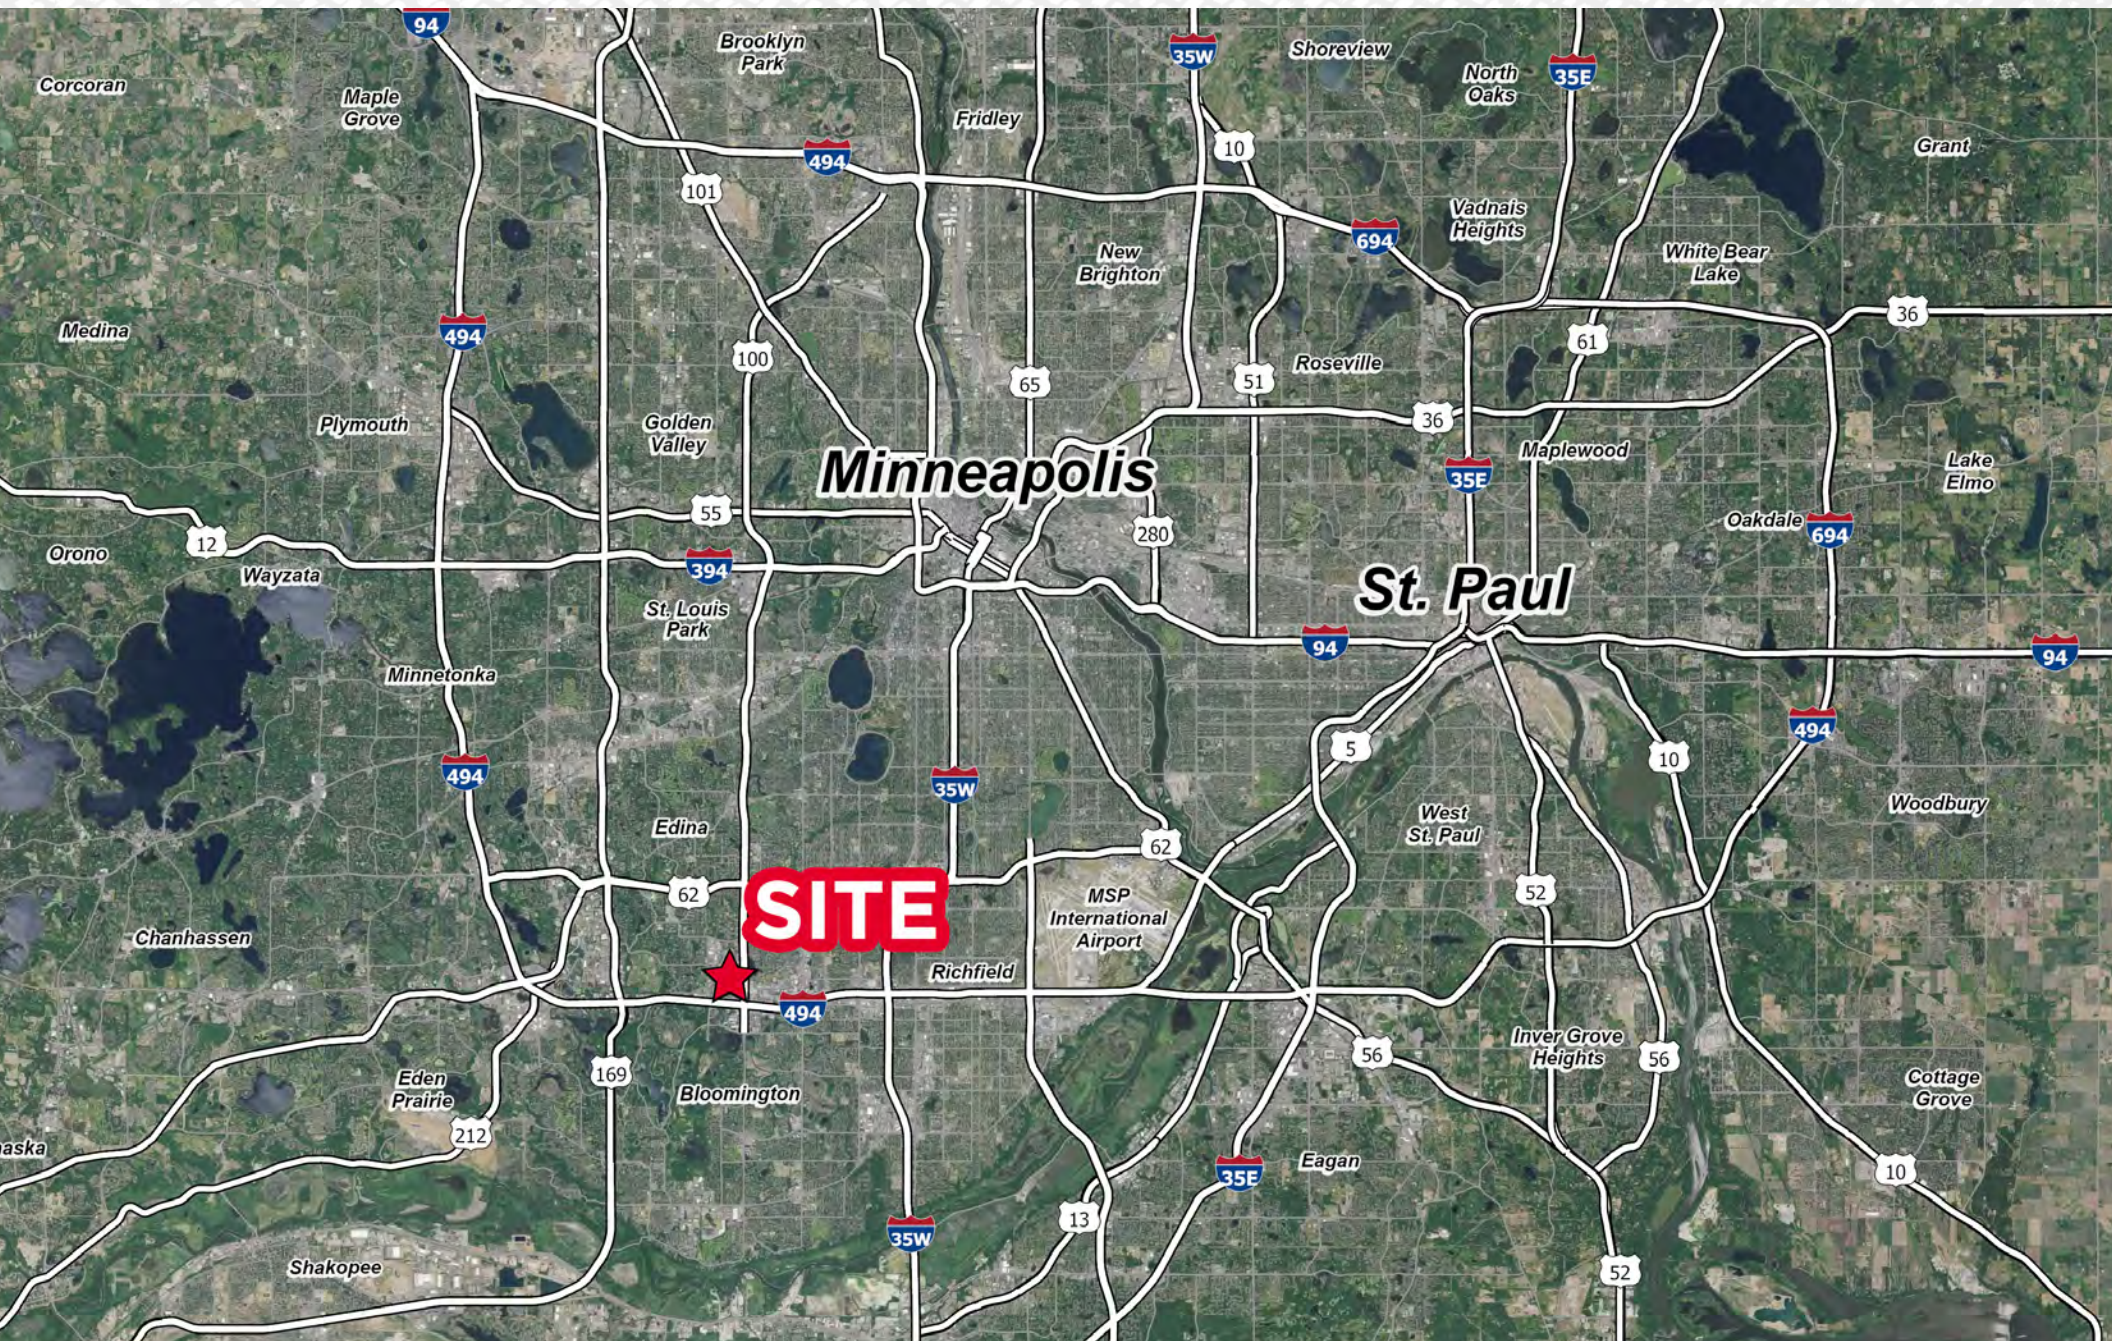

FOR MORE INFORMATION, PLEASE CONTACT:

Kris Smeltzer
Executive Managing Director
+1 952. 837. 8575
kris.smeltzer@cushwake.com

Jason Meyer
Executive Director
+1 952. 820. 8735
jason.meyer@cushwake.com

Hudson Brothen
Executive Director
+1 952. 893. 8261
hudson.brothen@cushwake.com